




The Contractor is to check all dimensions on site and report any discrepancies to the Contract Administrator. This drawing is to be read in conjunction with all other standard documentation.

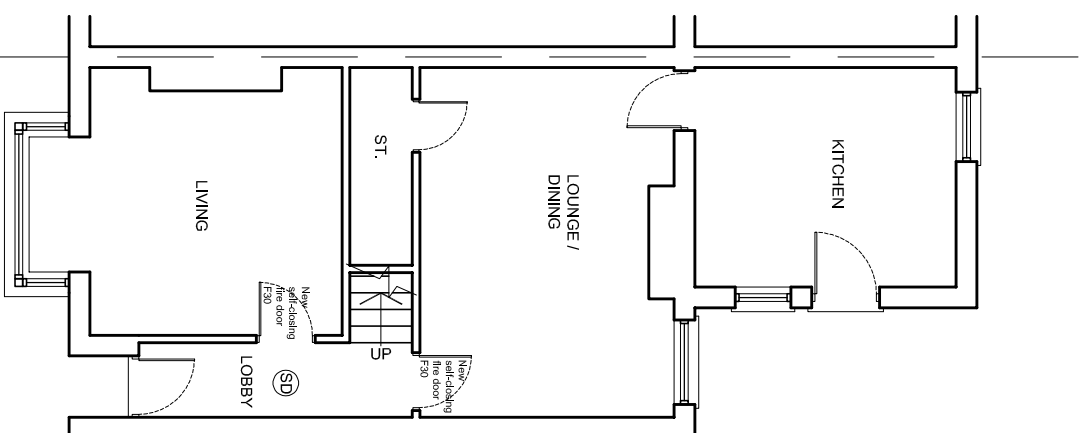

PROPOSED GROUND FLOOR PLAN
(NO CHANGE)

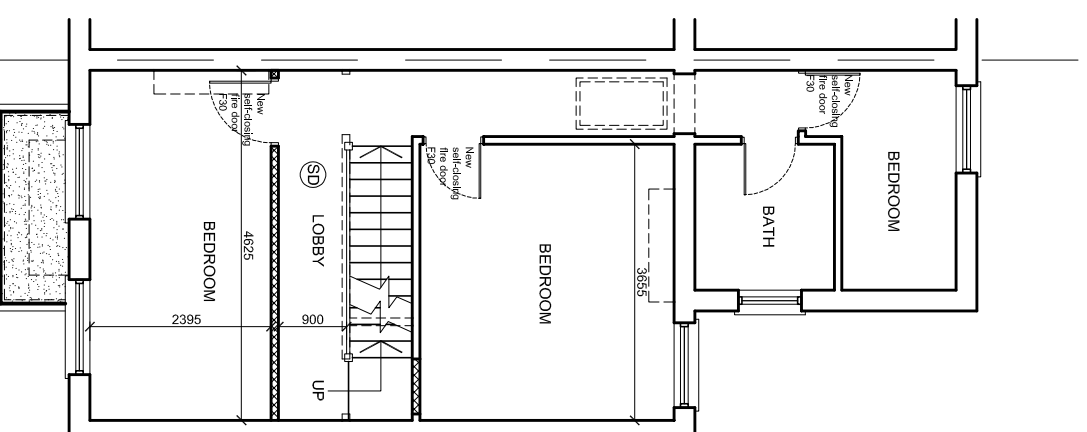

PROPOSED FIRST FLOOR PLAN

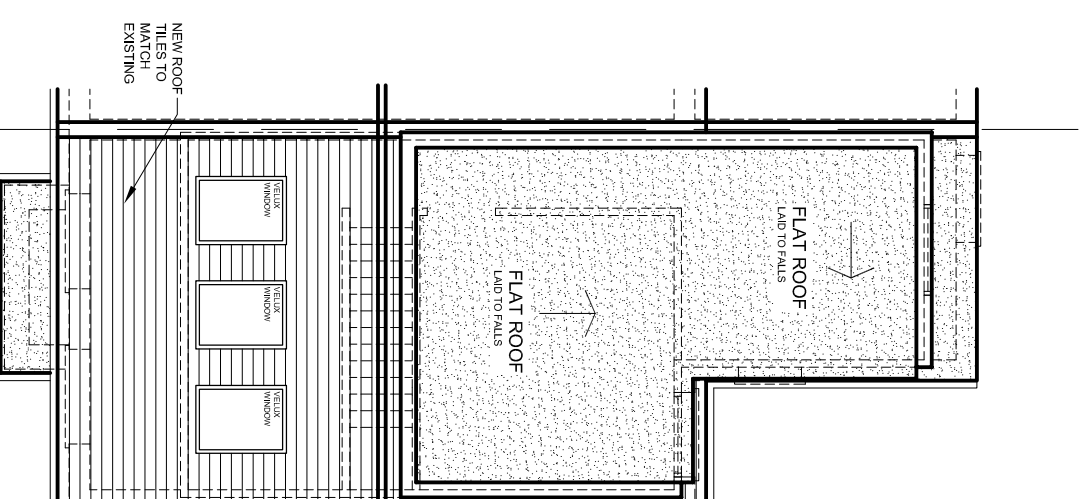

PROPOSED ROOF PLAN

rev.	description	date	chkd.

93 Colmandene Crescent,
Orpington, Kent BR5 2RA
020 3004 9238
07931 931 035
s.nagpal@dapconsultants.co.uk
www.dapconsultants.co.uk

project : 55 Tunstall Road
Croydon

drawing title :
Proposed Floor Plans

drawn: KS	chkd : SS	date: 13.12.2023
status: Permit Developpt.		
proj no : 2532	drg no: 04	scale: 1:100@A3
		rev no: