




The Contractor is to check all dimensions on site and report any discrepancies to the Contract Administrator. This drawing is to be read in conjunction with all other standard documentation.

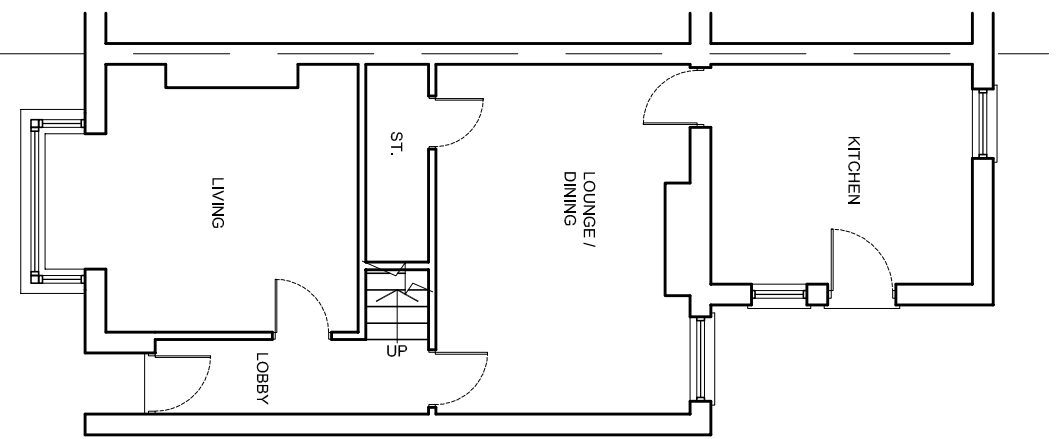

EXISTING GROUND FLOOR PLAN

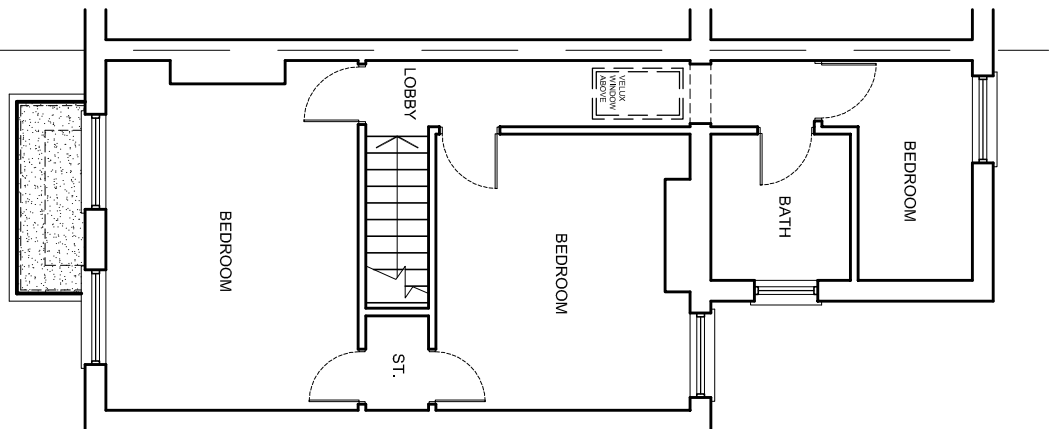


EXISTING FIRST FLOOR PLAN

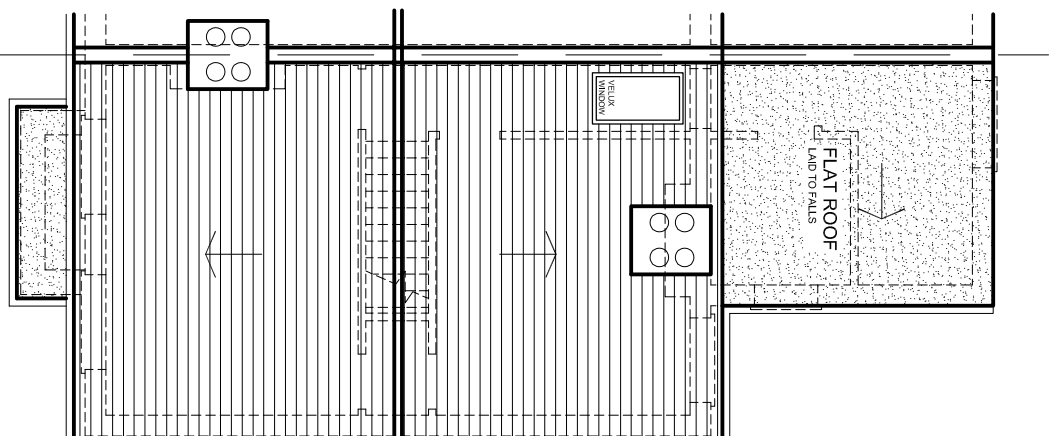

EXISTING ROOF PLAN



LOCATION PLAN - SCALE 1:1250

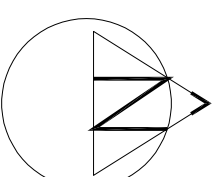

| rev. | description | date | chkd. |
|------|--|------|-------|
| | 93 Colmandene Crescent, Orpington, Kent BR5 2RA 020 3004 9238 07931 931 035 | | |

Design And Plan CONSULTANTS
 s.nappal@dapconsultants.co.uk
 www.dapconsultants.co.uk

project : 55 Tunstall Road
 Croydon

| drawing title : | | | |
|-----------------------------------|------------|------------------|--|
| Existing Floor Plans | | | |
| drawn: KS | chkd : SS | date: 13.12.2023 | |
| status: Permitt Developpt. | | scale: 1:100@A3 | |
| proj no : 2532 | drg no: 01 | rev no: | |