



Propose Scale 1:100


Proposed South Elevation.

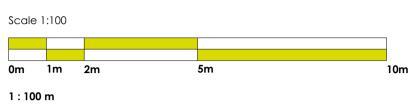


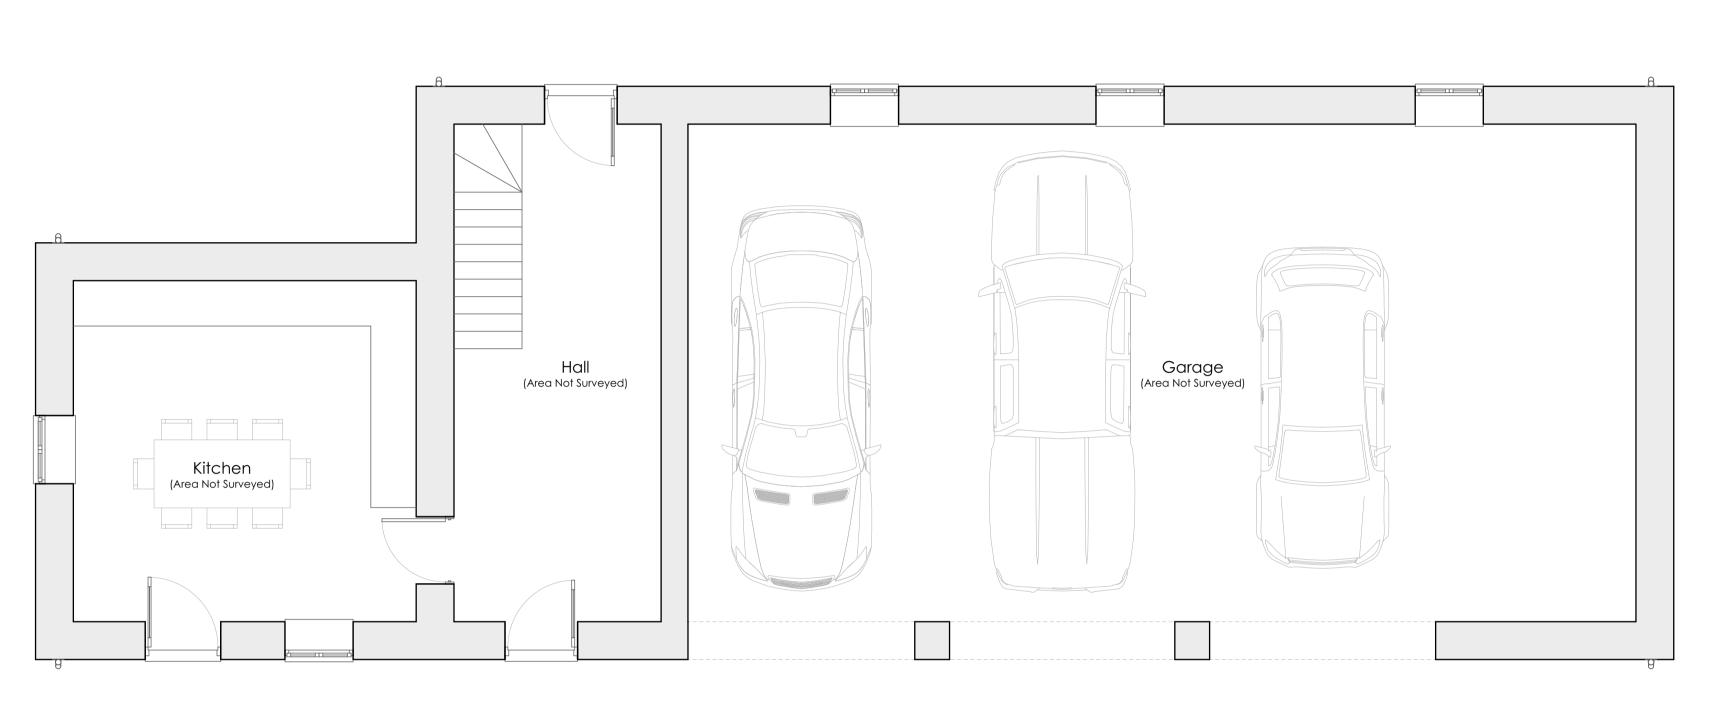



Proposed Ground Floor Plan.

Scale 1:50

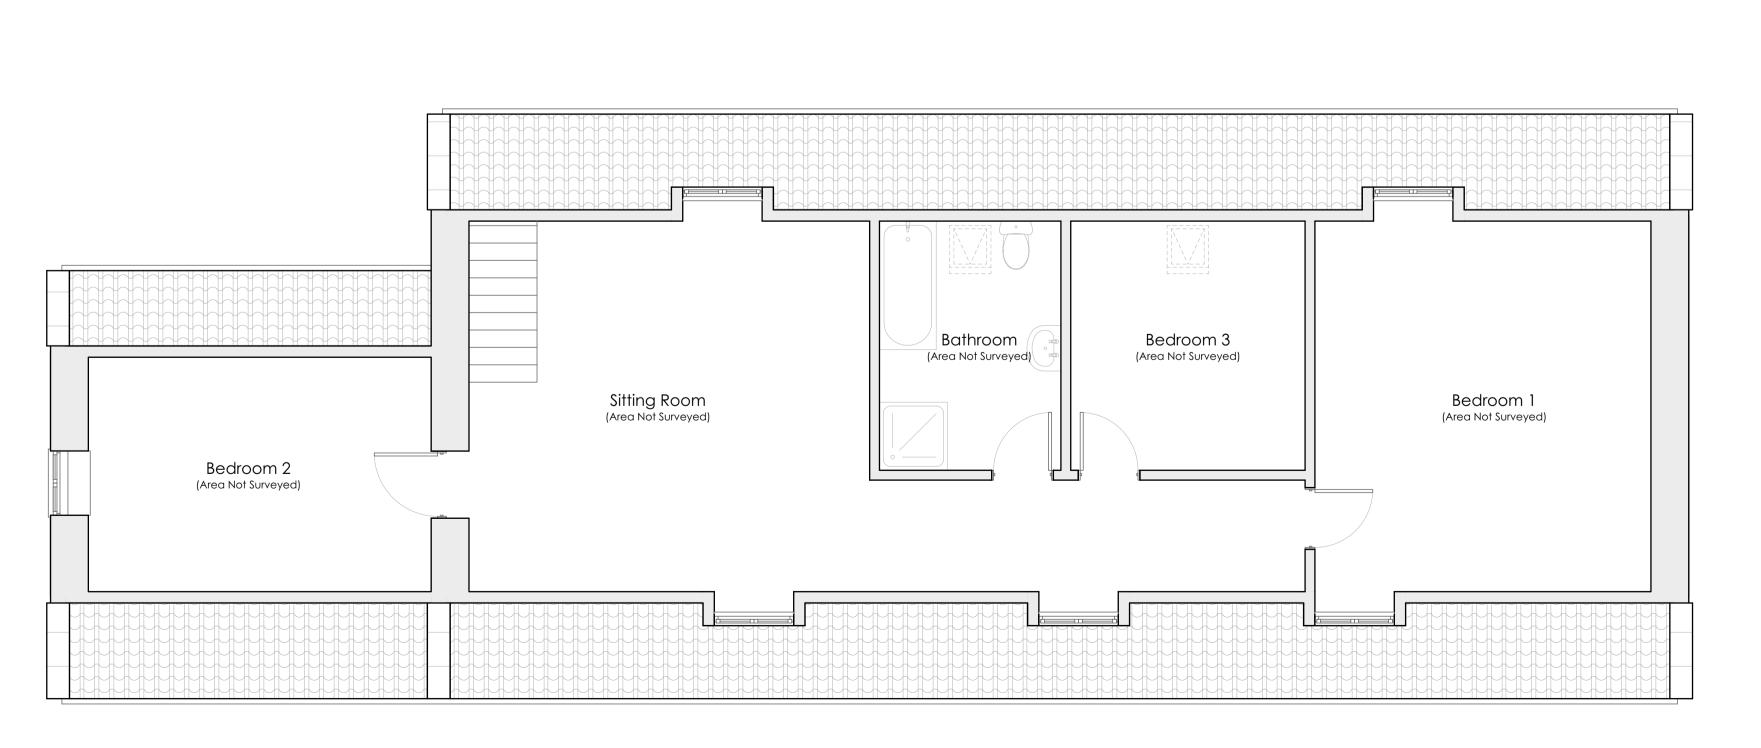

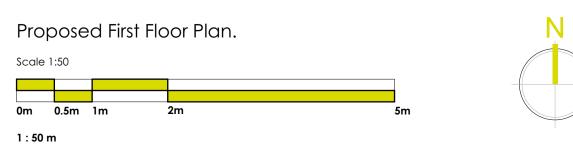


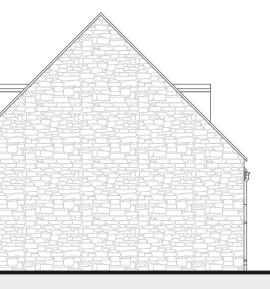

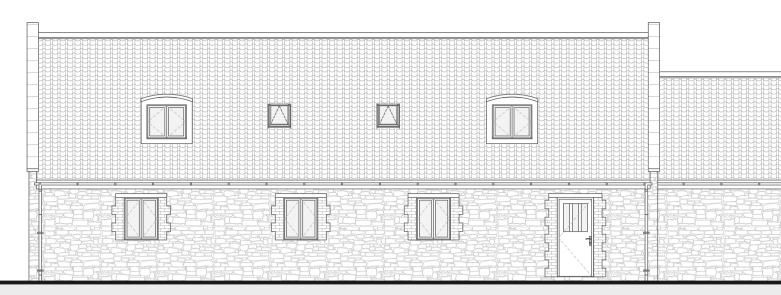


Proposed East Elevation.

Proposed North Elevation.

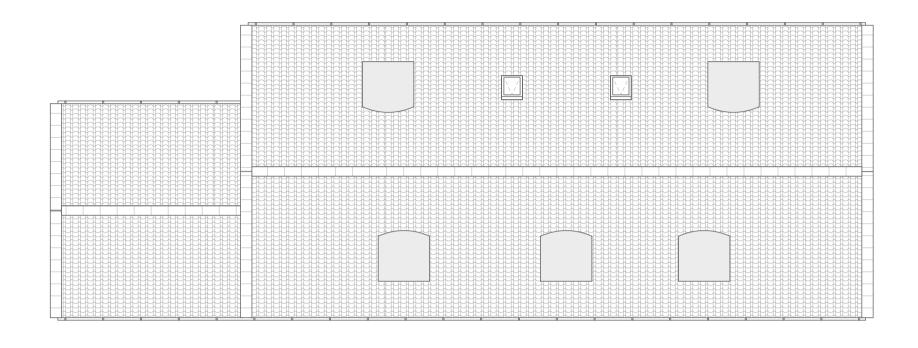


Proposed Roof Plan. Scale 1:100

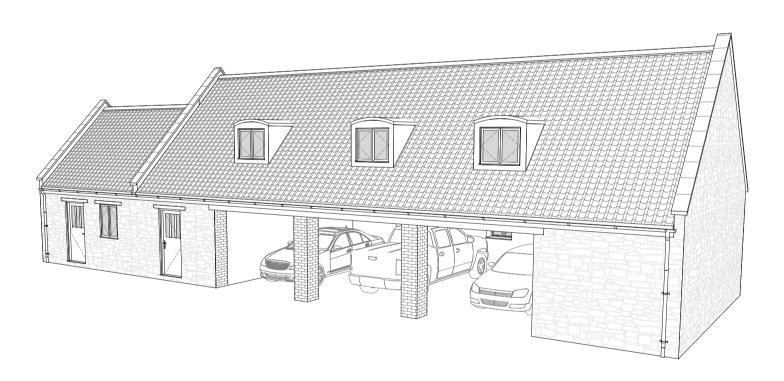

GENERAL PERSPECTIVE VIEW FOR ILLUSTRATION PURPOSES ONLY.





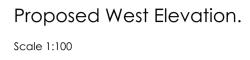

ADS LTD has not carried out a full measured survey of this building. This survey drawing is based on the existing drawings provided by the Client. ADS LTD cannot be held responsible for the full accuracy of these survey plans. Should these drawings be used to form the basis of specific detailed construction drawings or details; it is advised that detailed site check dimensions are taken in the subject areas prior to the commencement or fabrication of any components.

	E. M				Drn:	ARCHITECTURAL DESIGN SOLUTIONS
Proposed Change Of Use Holiday Let At: Woodbine Farm, Sticklinch, West Pennard, Somerset, BA6 8NA Drawing Title: FLOOR PLANS, ELEVATIONS & ROOF PLAN AS PROPOSED					PLANNING APPLICATION	
Scale: 1:50, 1:100 @ A1					ARCHITECTURAL DESIGN SOLUTIONS t: +44 (0)1749 673 402	
Date: Octo				Checke AP	ed:	m: +44 (0)7710 490 774 e: info@ad-solutions.co.uk www.ad-solutions.co.uk
Drawing Number: Revision: 0310_EM_23-PL.100					Sulte 8/13 Melbourne House 36 Chamberlain Street Wells, Somerset BA5 2PJ	
 All rights described in chapter IV of the copyright, designs and patents act 1988 have been applied to this document. All dimensions to be checked not scaled; and each dimension compared to other dimensions on the drawings(s) and against actual site dimensions to be checked not scaled; and each dimension compared to other dimensions on the drawings(s) and against actual site dimensions where applicable; all prior to commencing construction. Any discrepancies, missing dimensions or details are to be reported to ARCHIECTURAL DESIGN SQLUTIONS - ADS Itd straight away and further instruction / direction obtained from ADS Itd on how to proceed. All dimensions are in millimeters, all levels are in metres unless stated otherwise on the drawings. Where any drawing is to be read in conjunction with other drawings, including other specials consultants, the drawings shall be cross-checked and any discrepancies protected to ADS Itd before any work commences. ADS Itd accept no lability for any loss damage or expense arising from any variation or deviance from this drawing or in the execution and approval obtained. These drawings are prepared solely for the use of the client; as detailed in this title block, and is not to be copied, lent or used by any thrid party without withen permission from ADS Itd. 						