




EXISTING FRONT ELEVATION  
SCALE 1:100



EXISTING SIDE ELEVATION  
SCALE 1:100




EXISTING REAR ELEVATION  
SCALE 1:100

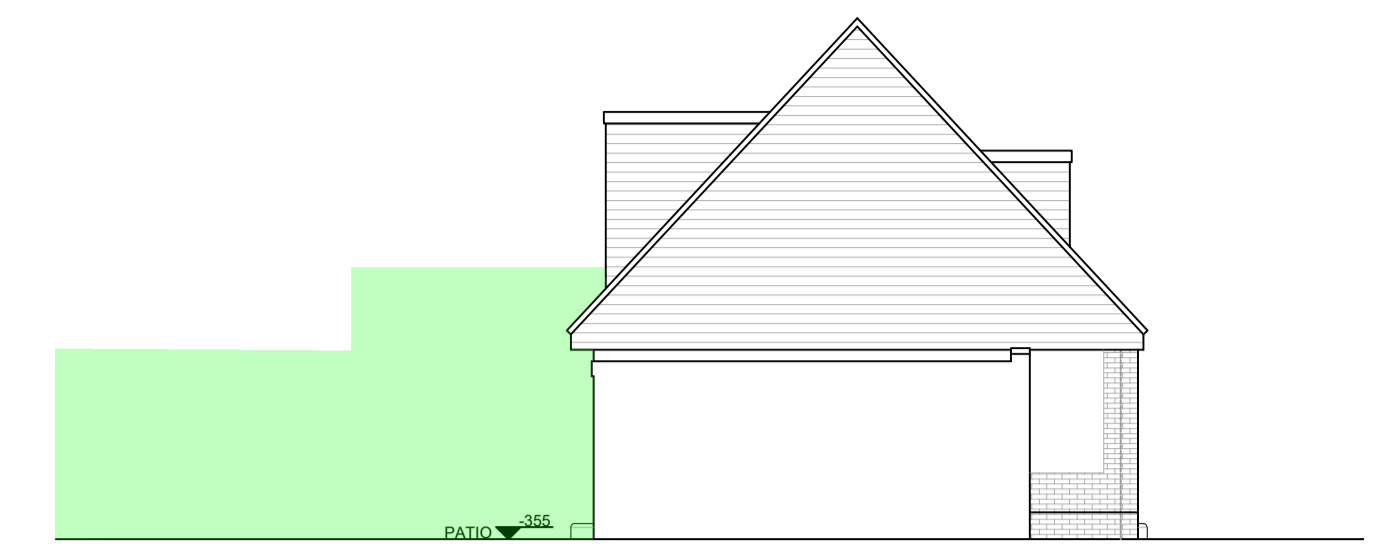

EXISTING SIDE ELEVATION  
SCALE 1:100




PROPOSED FRONT ELEVATION  
SCALE 1:100

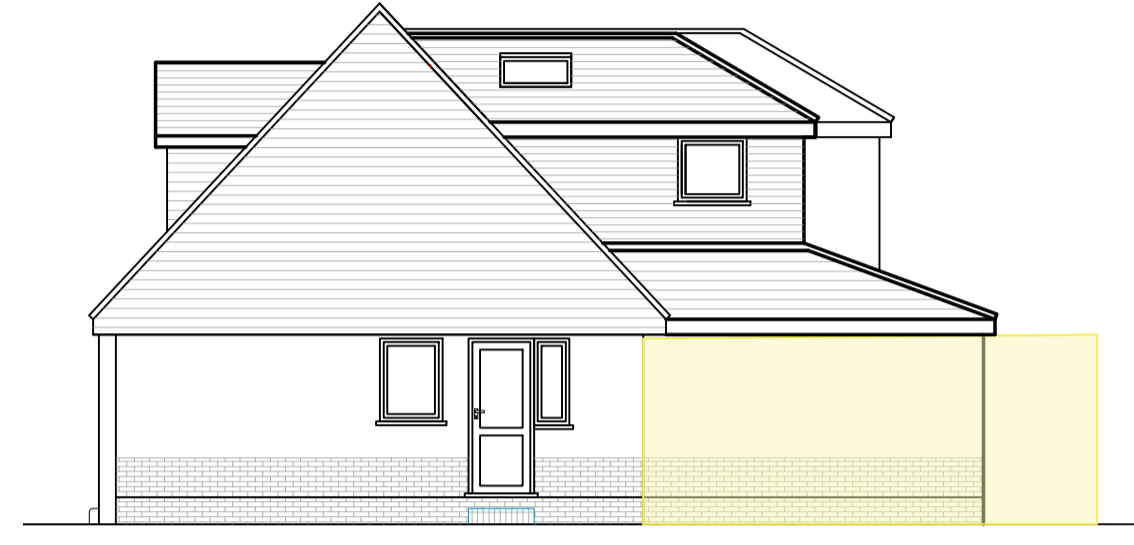


PROPOSED SIDE ELEVATION  
SCALE 1:100



PROPOSED REAR ELEVATION  
SCALE 1:100

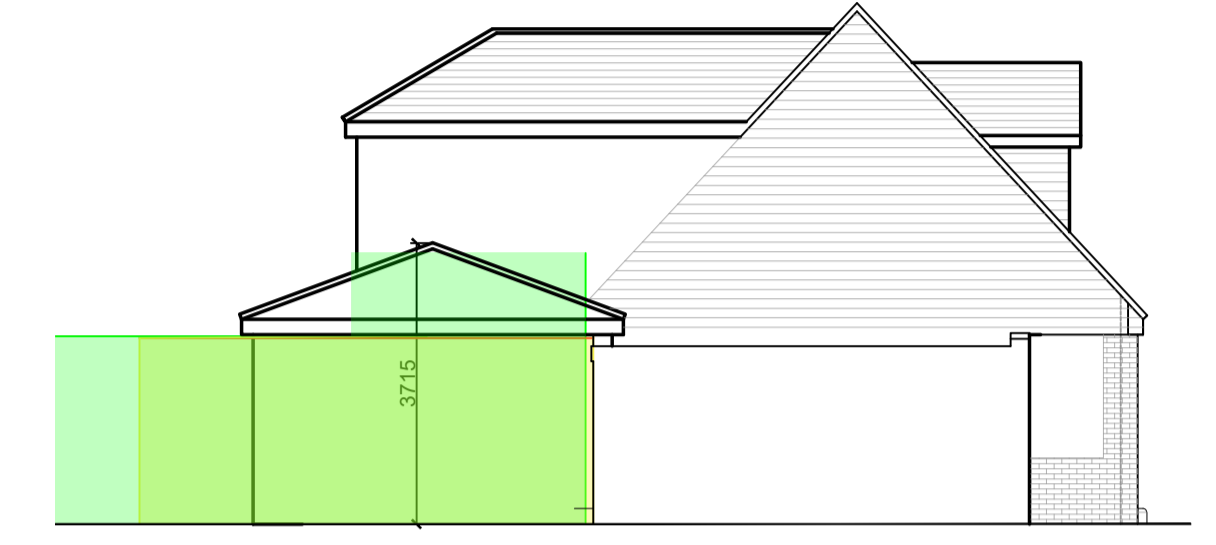


PROPOSED SIDE ELEVATION  
SCALE 1:100

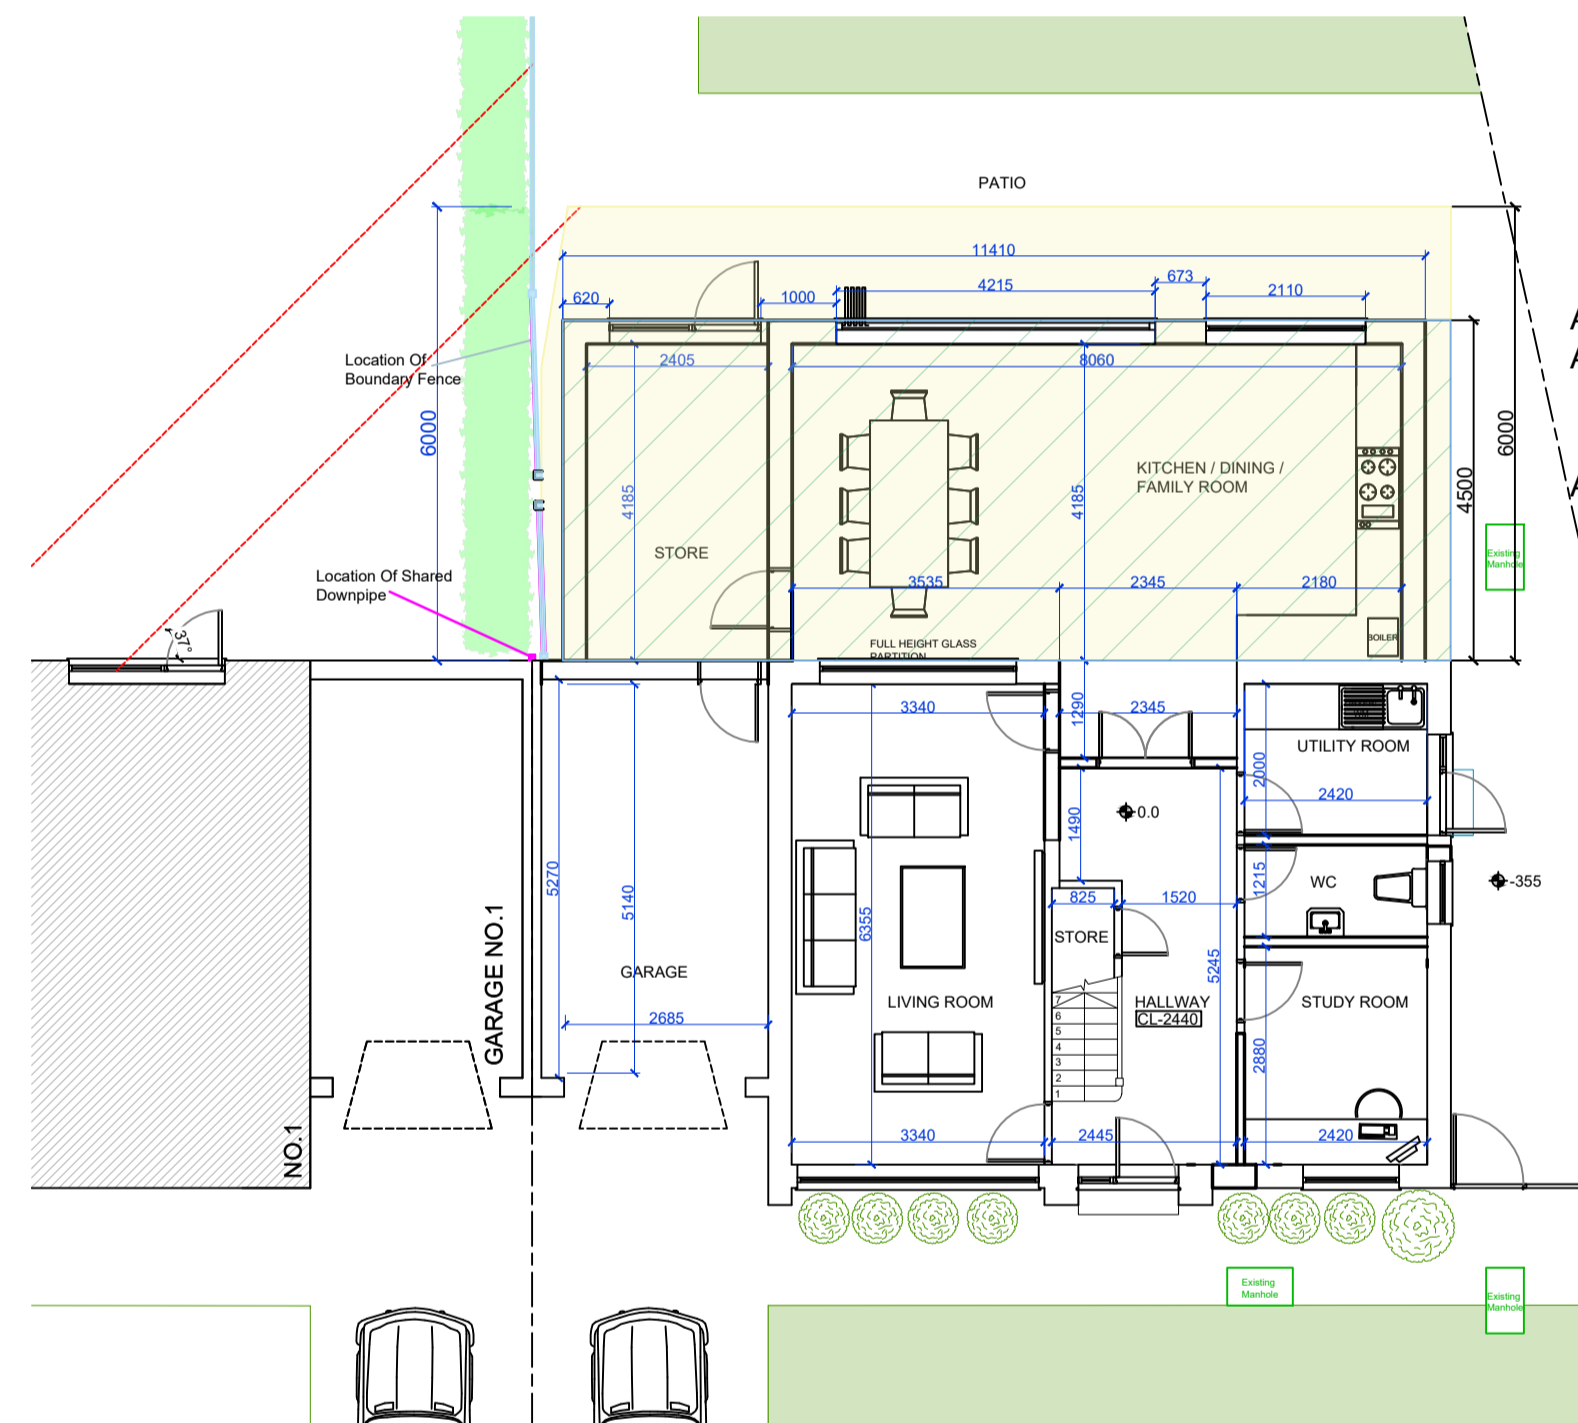


PROPOSED GROUND FLOOR PLAN  
SCALE 1:100

Area Of Extension Approved Under Application Ref: 23/ 1472 / PDE  
Area Of Proposed Works

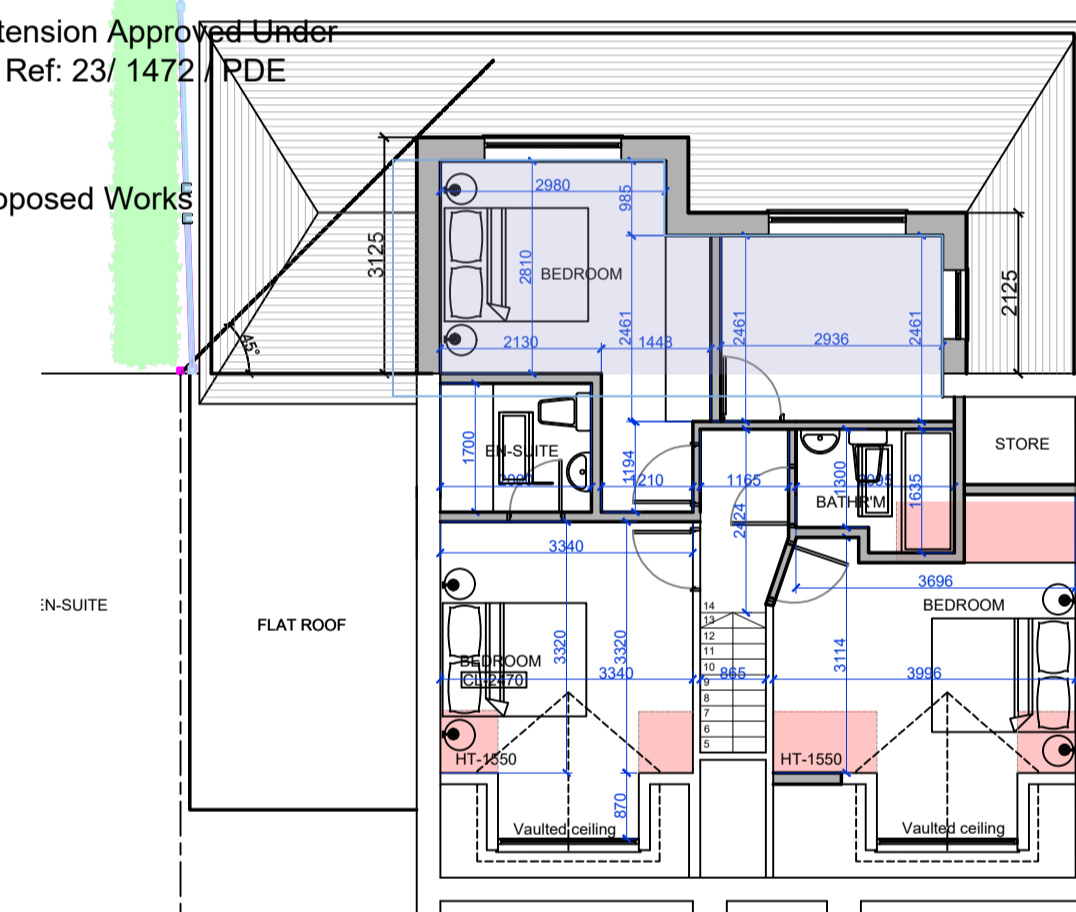


PROPOSED LOFT FLOOR PLAN  
SCALE 1:100

Area Of Extension Approved Under Application Ref: 23/ 1472 / PDE  
Area Of Proposed Works At Ground Floor  
Area Of Proposed Works At first floor

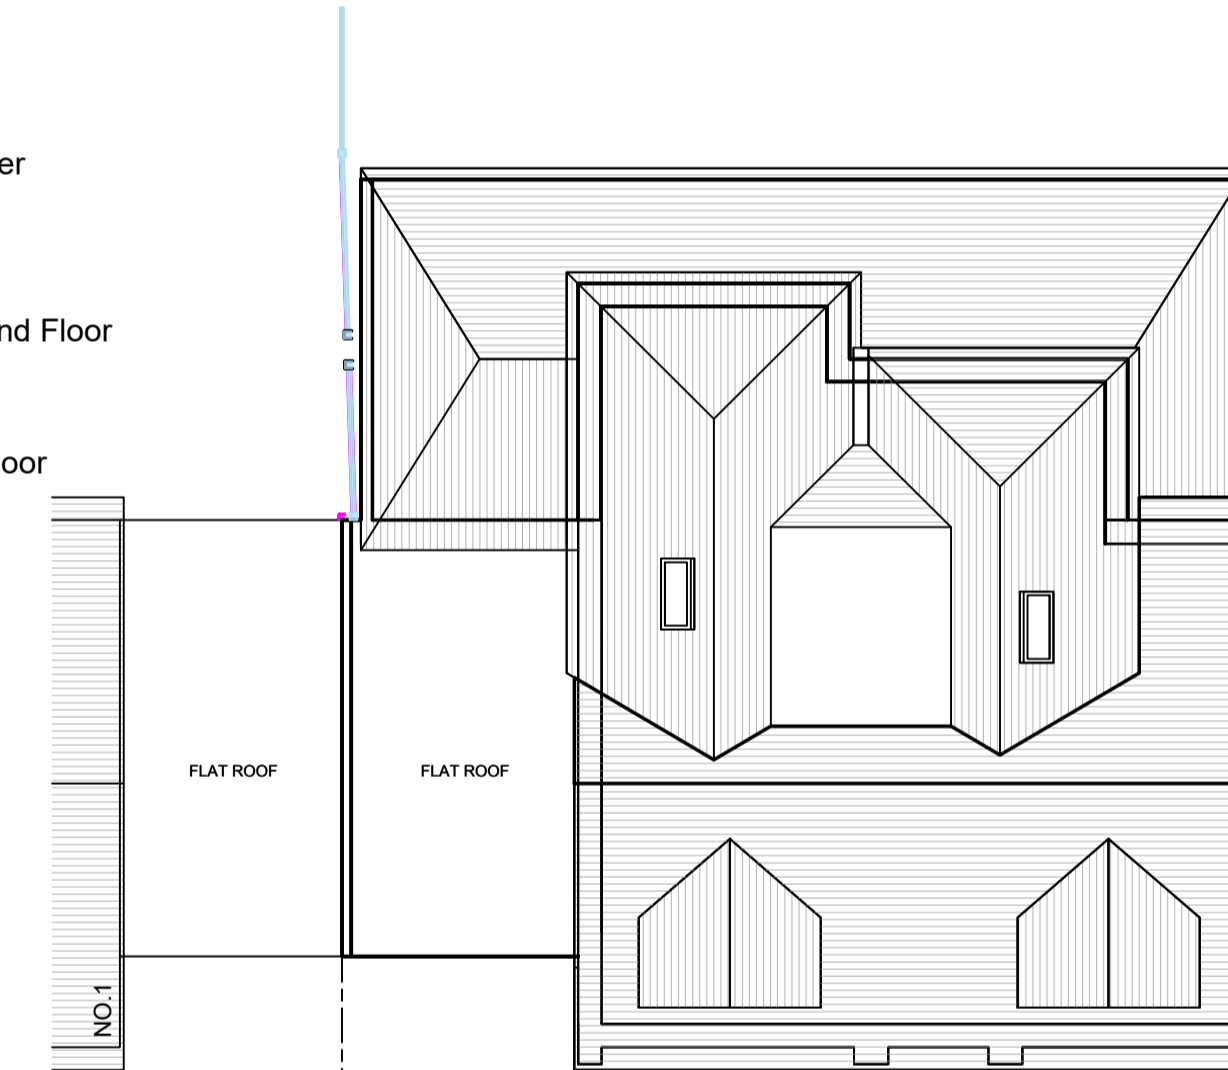


PROPOSED ROOF PLAN  
SCALE 1:100


Existing Hedge To Number 1  
Adjacent To Boundary With Number 2

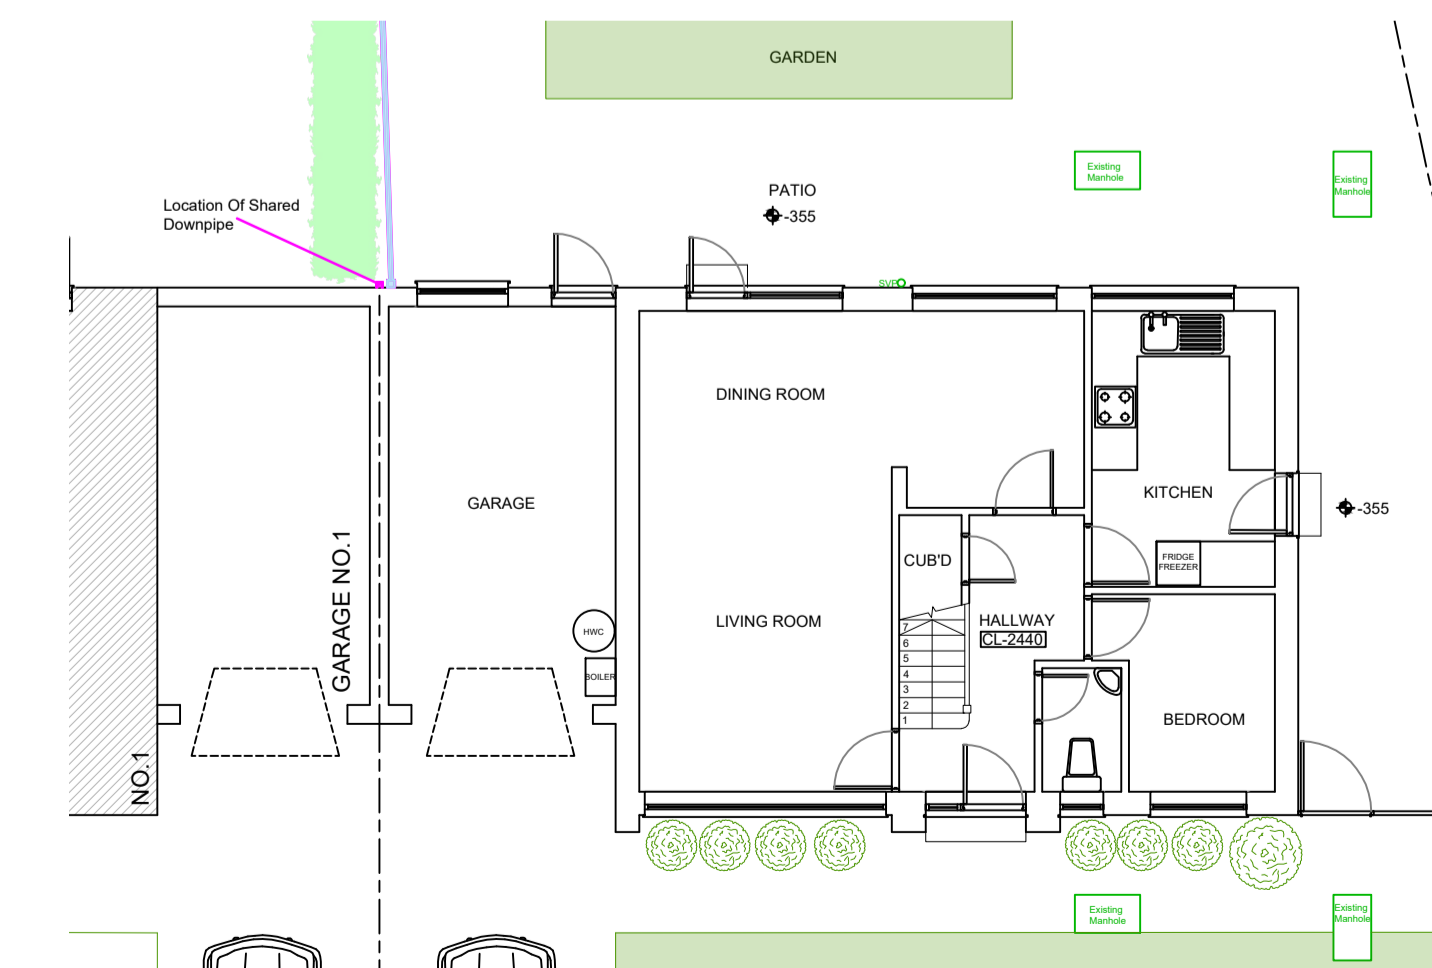

EXISTING GROUND FLOOR PLAN  
SCALE 1:100

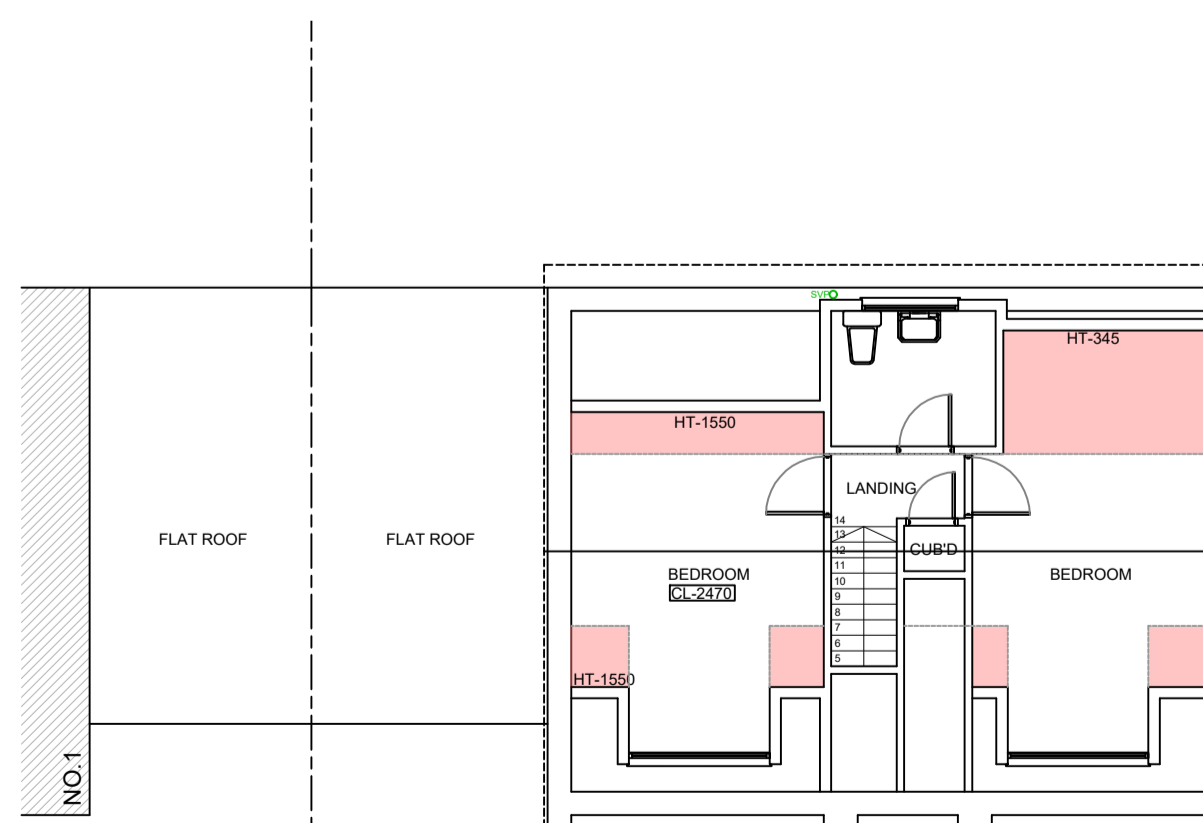


EXISTING LOFT FLOOR PLAN  
SCALE 1:100

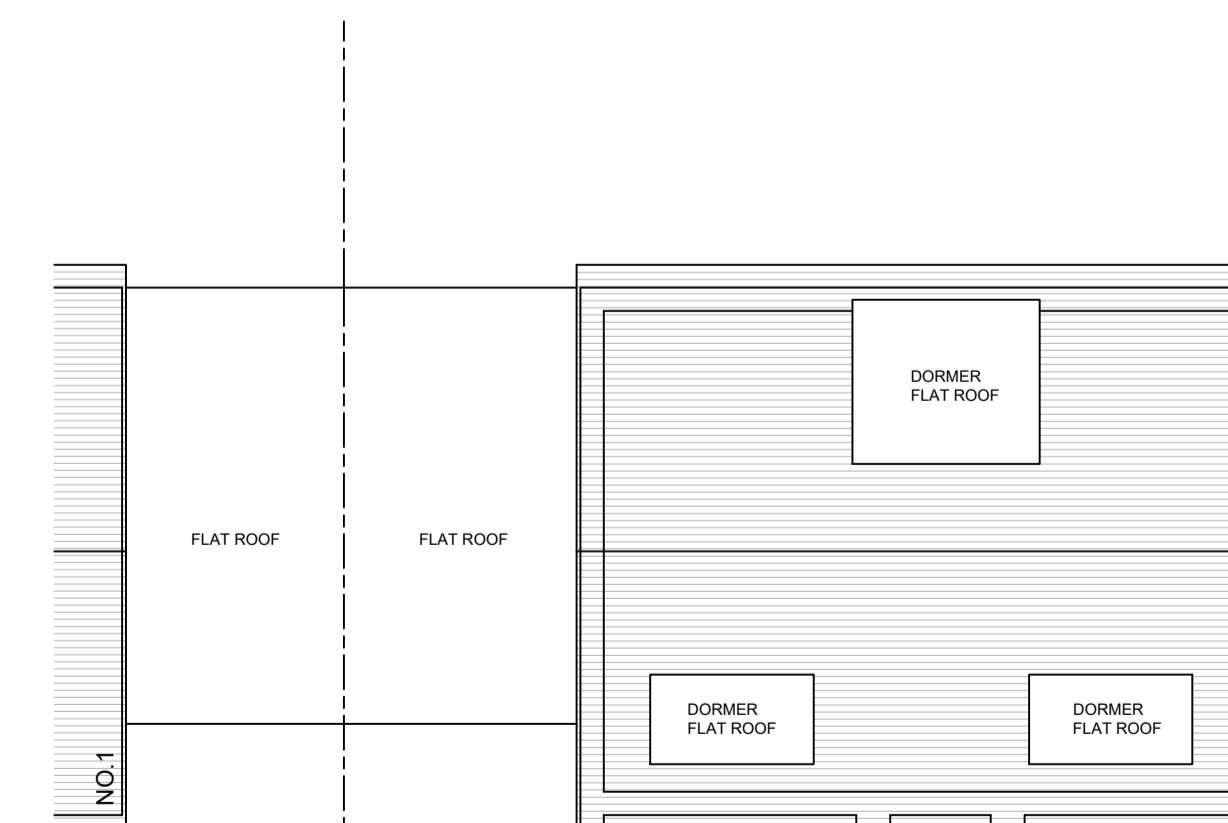

EXISTING ROOF PLAN  
SCALE 1:100

REVISIONS:

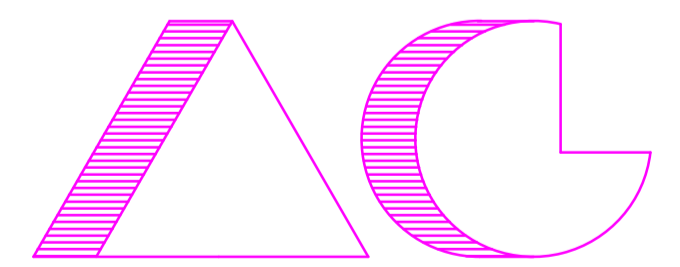

ARCHITECTS AND CHARTERED SURVEYORS

PROJECT:  
2 RUSHMOOR CLOSE  
RICKMANSWORTH  
HERTS  
WD3 1NA  
TITLE:  
EXISTING AND PROPOSED FLOOR  
PLANS AND ELEVATIONS  
FOR CLIENT DISCUSSION ONLY

SCALE: 1:100@A1  
DATE: 12.01.24

3630 PPL3 F5.11