



© 2020
 All Dimensions to be checked on site. Written dimensions to be followed in preference to scaled dimensions, any discrepancies must be reported to DAN Architectural Services Limited prior to undertaking of any relevant works.

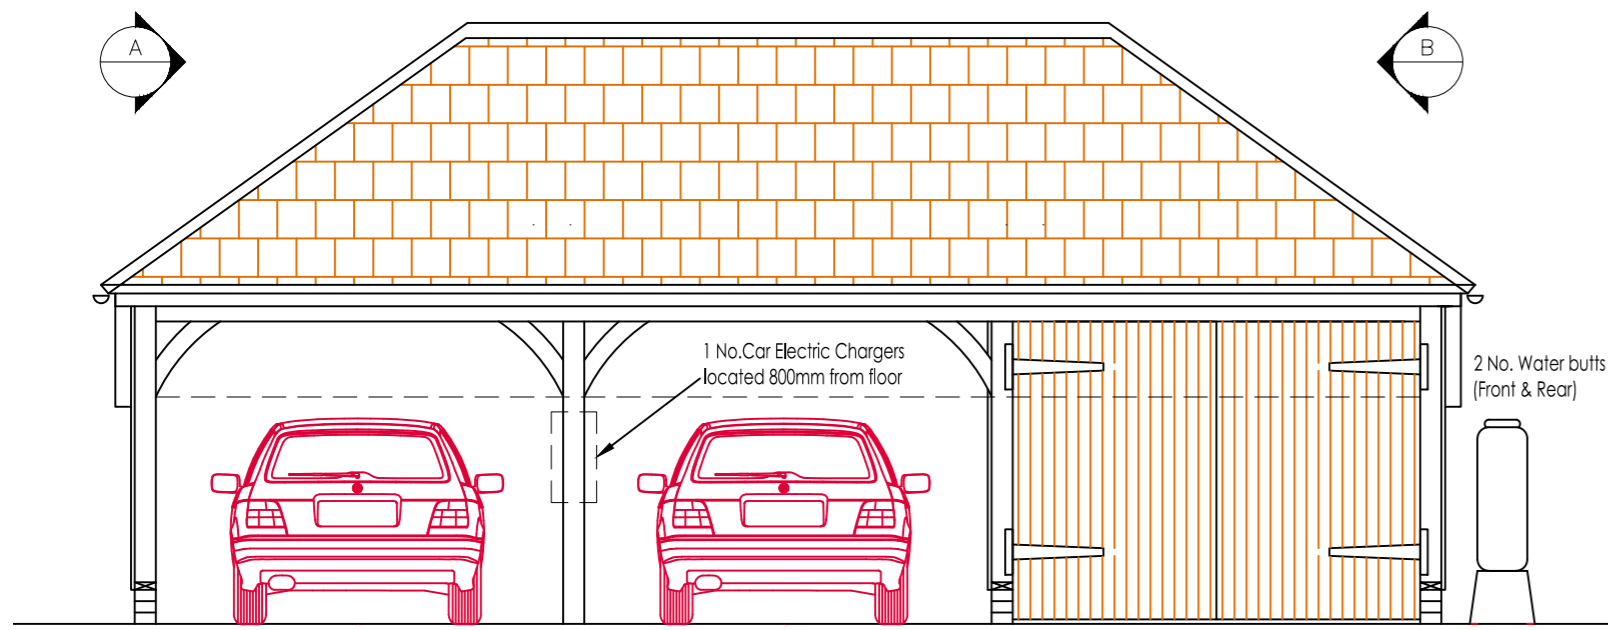


PROPOSED FRONT ELEVATION

SCALE- 1:50

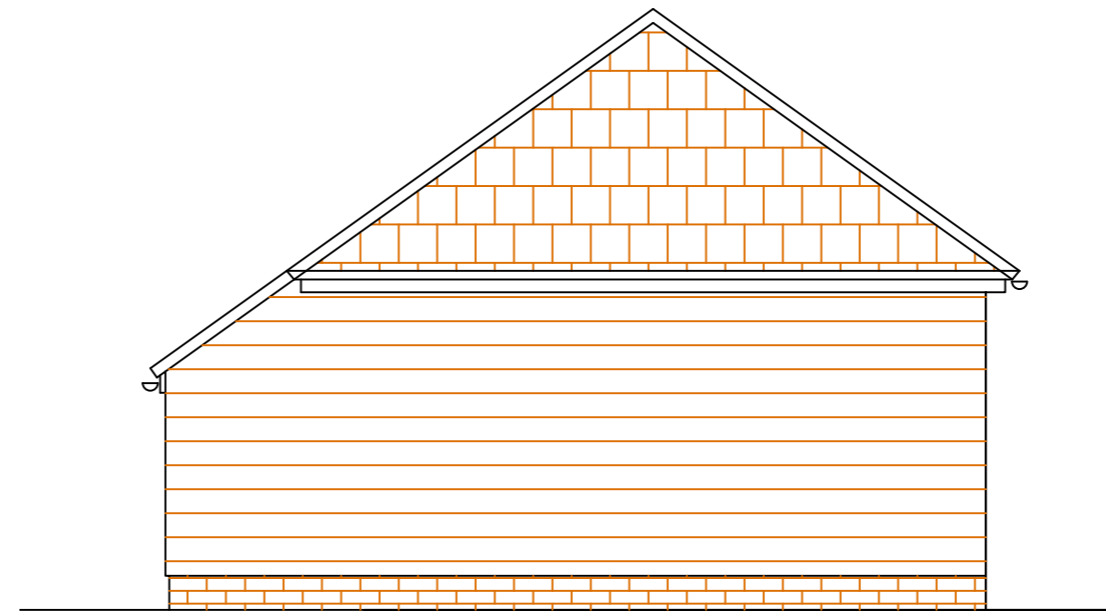


PROPOSED SIDE ELEVATION

SCALE- 1:50 IN DIRECTION 'A'

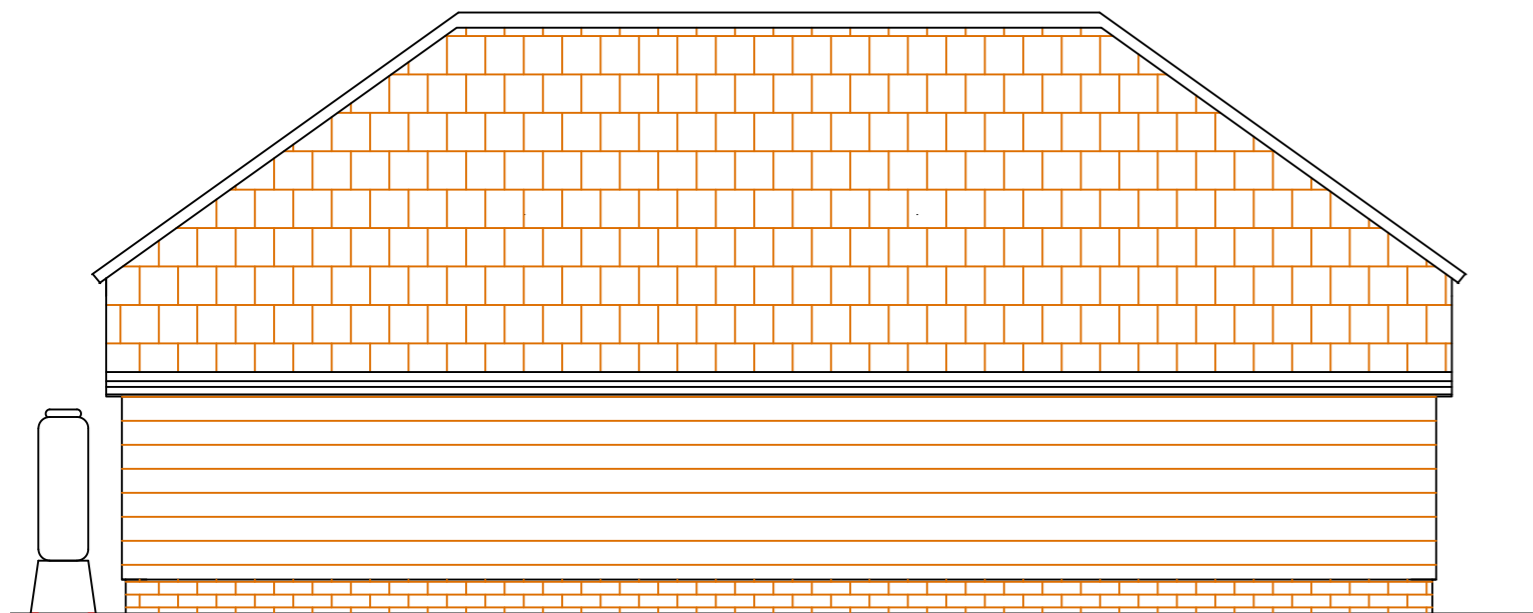


PROPOSED REAR ELEVATION

SCALE- 1:50

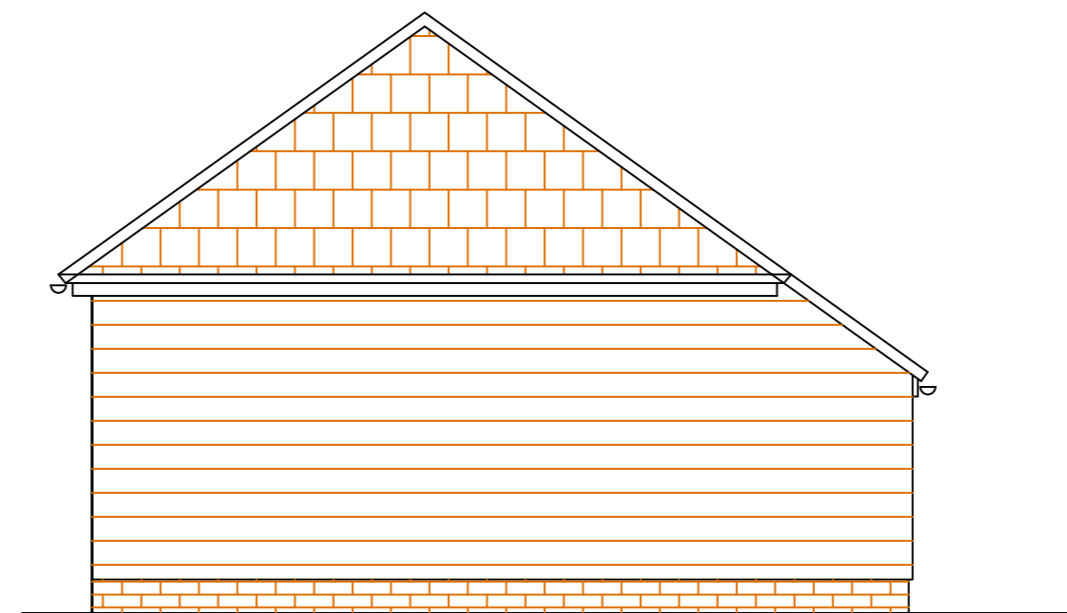


PROPOSED SIDE ELEVATION

SCALE- 1:50 IN DIRECTION 'B'

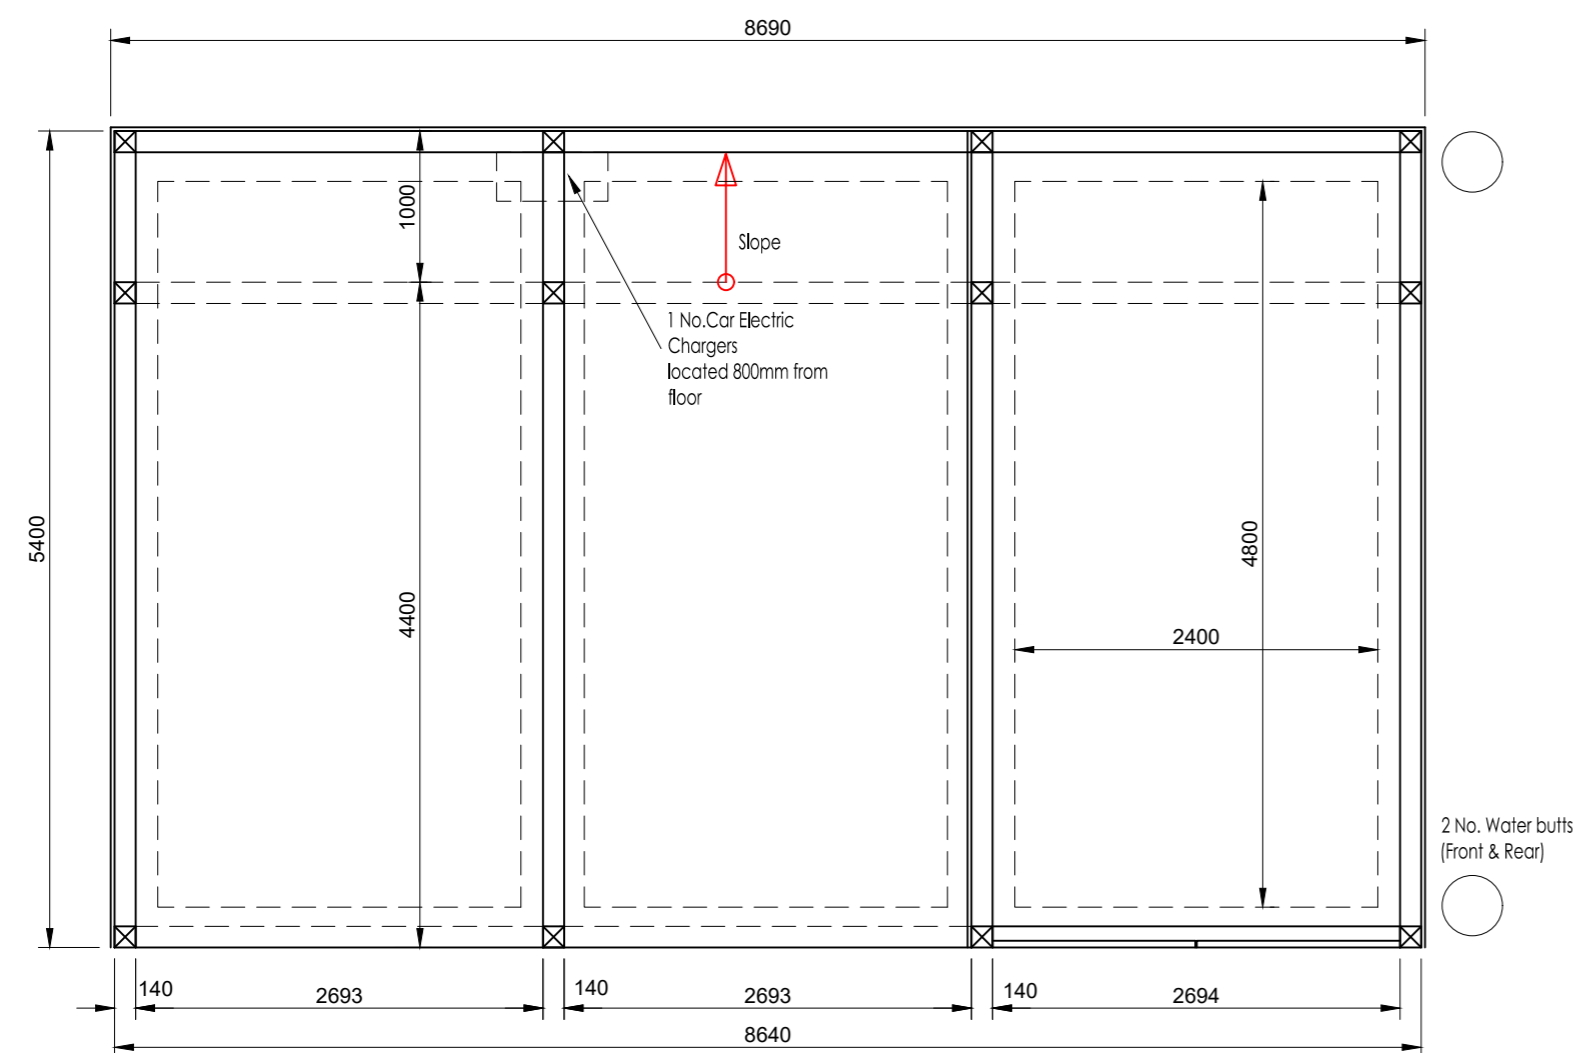


PROPOSED FLOOR PLAN

SCALE- 1:50

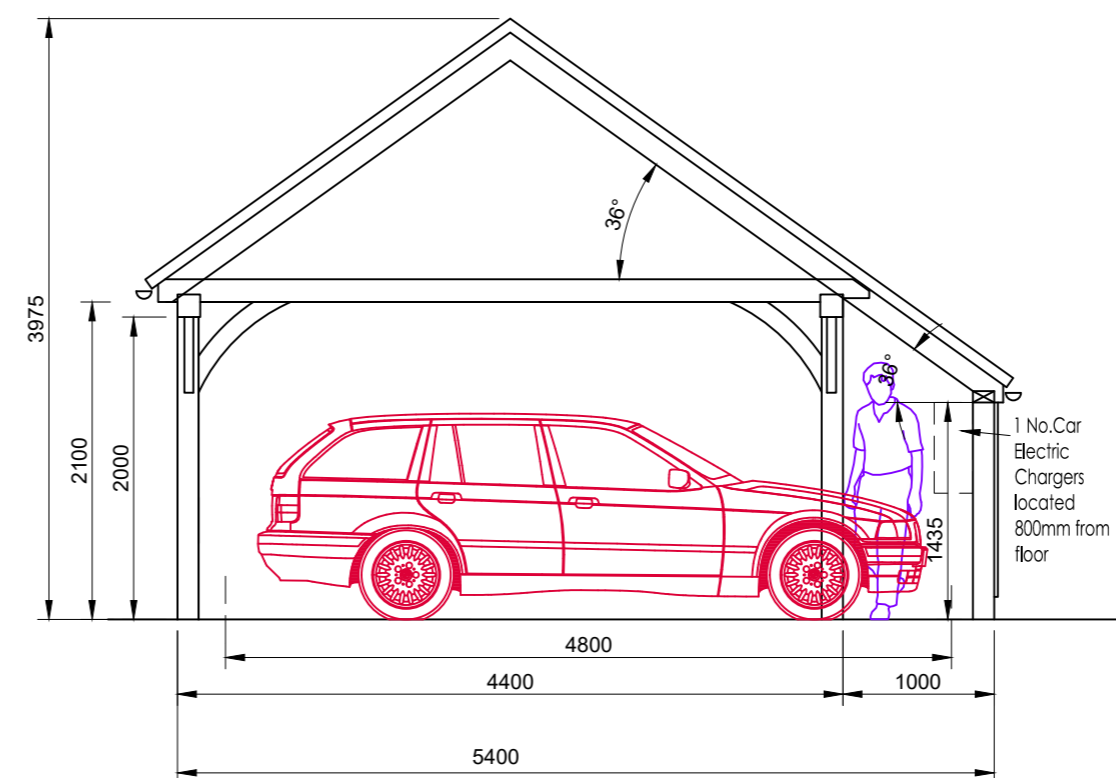

SECTIONAL VIEW

SCALE- 1:50

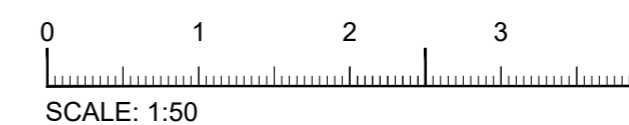

GARAGE TOTAL AREA = 46.6 sqm

REV	DATE	DRAWN BY	DESCRIPTION
F	DEC 23	D.A.N	PRELIMINARY REMOVED
E	DEC 23	D.A.N	UPDATE DESCRIPTION
D	AUG 23	D.A.N	UPDATE HOUSE NAME
C	AUG 23	D.A.N	UPDATE DRAWING
B	AUG 23	D.A.N	REVISE GARAGE
A	JUL 23	D.A.N	REVISE GARAGE RIDGE HEIGHT 4m MAX

PLANNING

CLIENT: MR & MRS S McMORROW

PROJECT: WYNCHWOOD, WINDMILL HILL
 CHIPPERFIELD, KINGS LANGLEY HERTS WD4 9DA

TITLE PROPOSED CAR PORT/GARAGE (3 BAYS)
 FLOOR & ELEVATION PLANS

SCALE:	DATE:	DRG NO:	REV:	
1:50	JUL 23	23/08/2	F	A2



DAN ARCHITECTURAL SERVICES LTD
 info@DANArchitecturalservices.co.uk

© 2020