

# notes

THIS DRAWING SHALL BE READ IN CONJUNCTION WITH THE FOLLOWING ARCHITECTS DRAWINGS:

- (90)001 EXISTING SITE LOCATION PLAN
- (90)002 EXISTING PLAN
- (90)003 EXISTING SITE PLAN
- (90)004 EXISTING ELEVATIONS
- (90)005 PROPOSED PLAN
- (90)006 PROPOSED SITE PLAN
- (90)007 PROPOSED ELEVATIONS
- (90)008 PROPOSED ELEVATIONS

**Notes**  
This drawing is copyright  
All dimensions are to be checked prior to construction or manufacture.  
Any discrepancies to be reported immediately to the architect.  
This drawing must be read in conjunction with all related architects' consultants' and specialist's drawings and documents.


**Specification**  
This drawing must be read in conjunction with 'Drawing Specification Note' Bill of Materials.  
This drawing must be read in conjunction with all related architects' consultants' and specialist's drawings and documents.

Rev	Date

Sheet	PROPOSED ROOF PLAN
Date	JUN 2023
Scale	1:100
Job No	(90)009
Drawn/Checked	CS/WJ

Client	FIRST CHOICE HOUSING ASSOCIATION
Job	66 Coe Gwyn Road, Cardiff

**davies lewelyn and jones**  
Chartered Architects  
The Millage, Road, Tynhall Street, Cardiff Bay, Cardiff CF24 8ZG, Tel: (029) 2066 4433 Fax: (029) 2066 4345

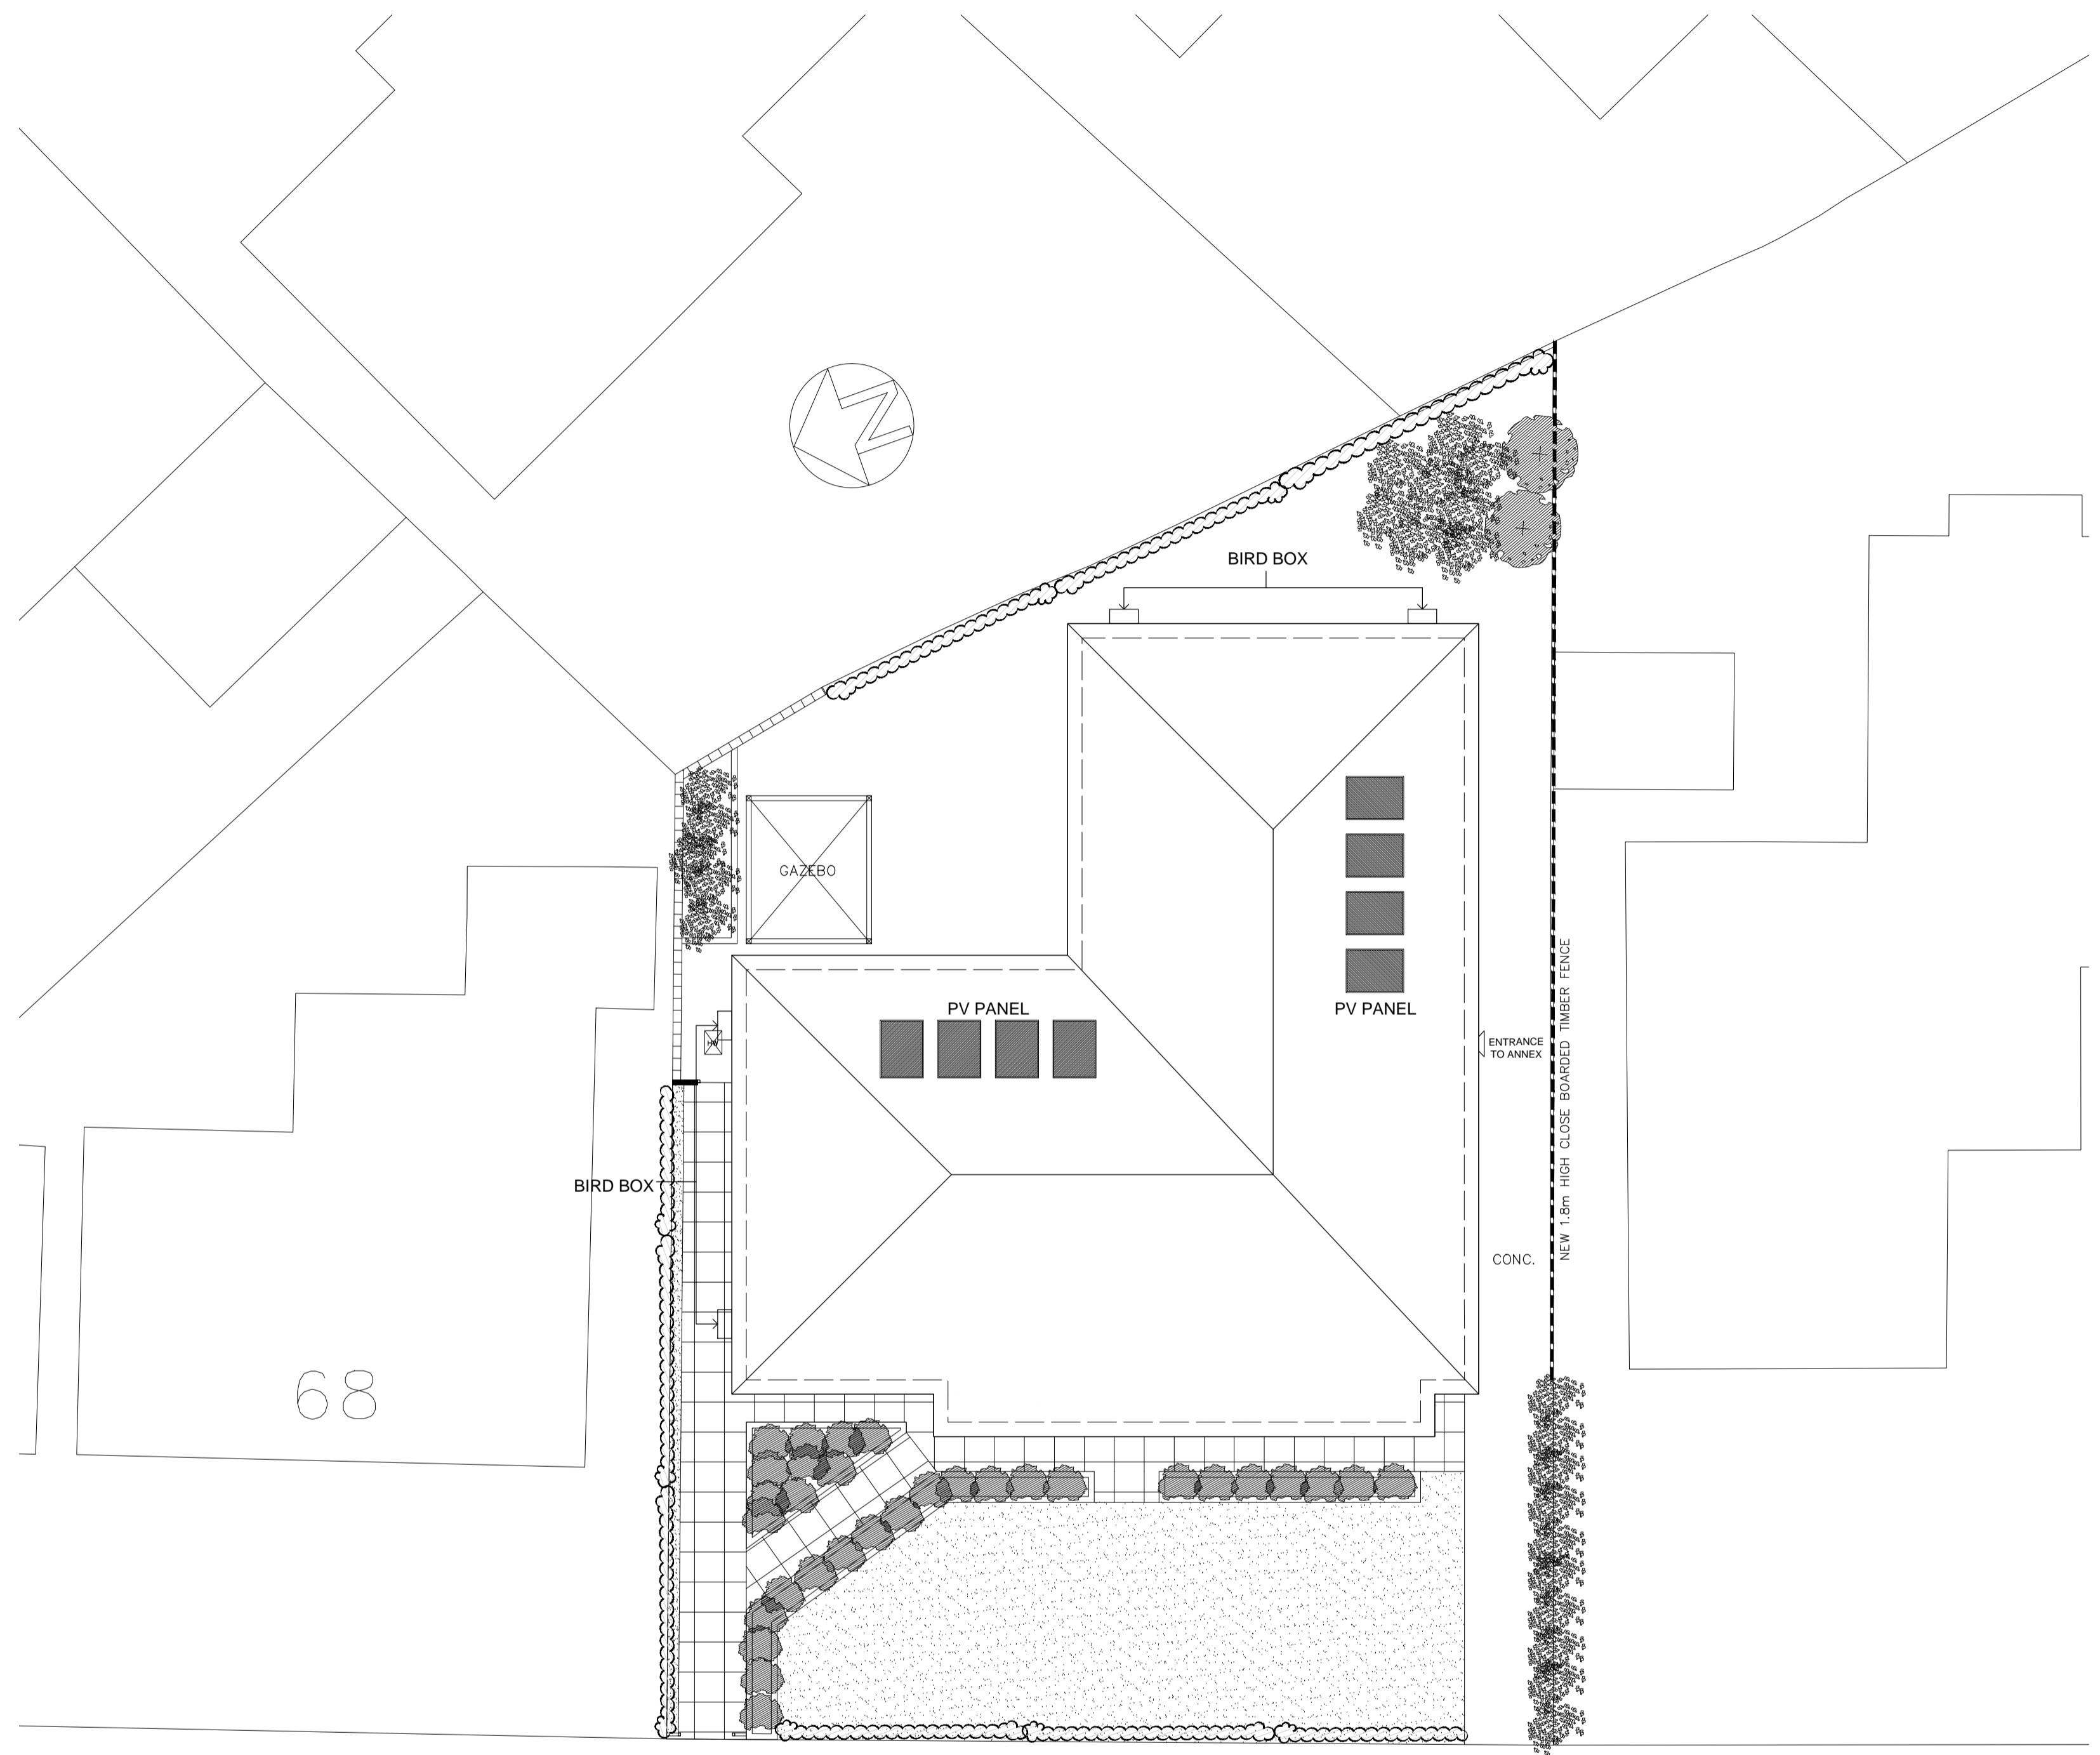

Cae Gwyn Road

PROPOSED ROOF PLAN

