


notes

THIS DRAWING SHALL BE READ IN CONJUNCTION WITH THE FOLLOWING ARCHITECTS DRAWINGS:

- (90)001 EXISTING SITE LOCATION PLAN
- (90)002 EXISTING PLAN
- (90)003 EXISTING SITE PLAN
- (90)004 EXISTING ELEVATIONS
- (90)005 PROPOSED PLAN
- (90)006 PROPOSED SITE PLAN
- (90)007 PROPOSED ELEVATIONS
- (90)008 PROPOSED ELEVATIONS


Note
This drawing is copyright
All dimensions are to be checked prior to construction or manufacture.
Any discrepancy to be reported immediately to the Architect.
This drawing must be read in conjunction with all related Architects' documents and specialist's drawings and documents.

Specification
This drawing must be read in conjunction with 'Drawing Specification Note' Bill of Materials.
This drawing must be read in conjunction with all related Architects' documents and specialist's drawings and documents.

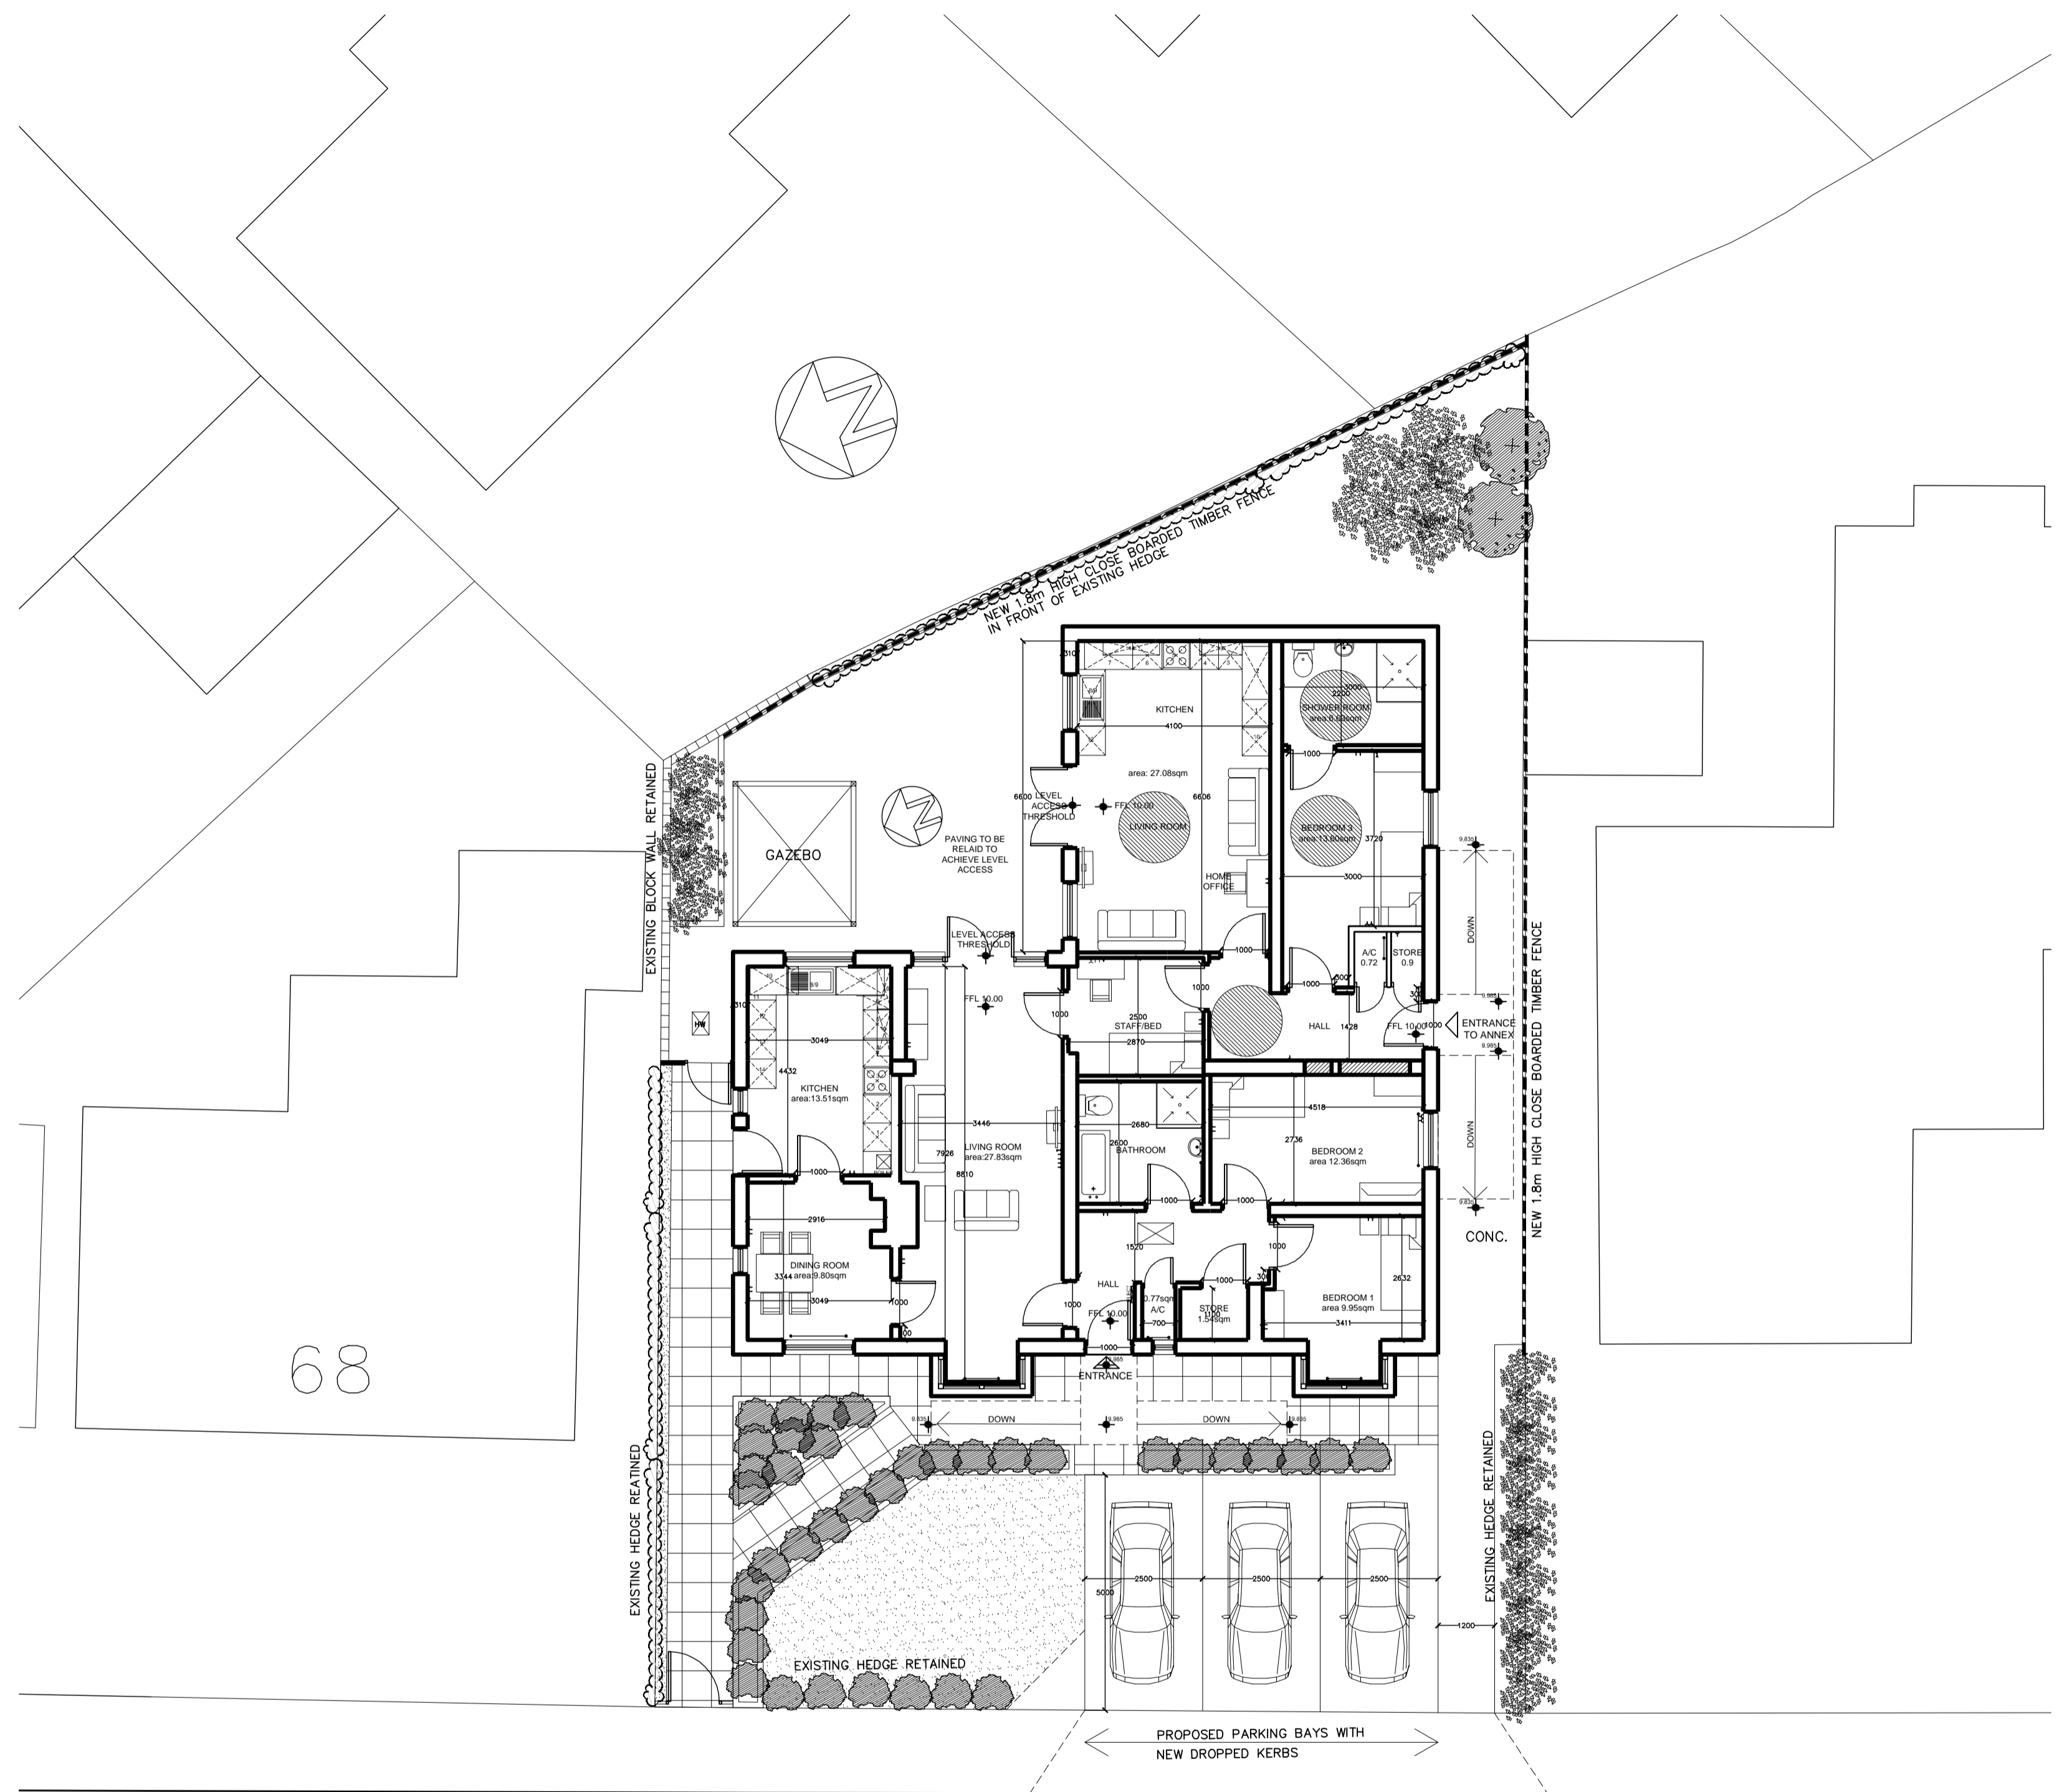

Cae Gwyn Road

PROPOSED SITE PLAN

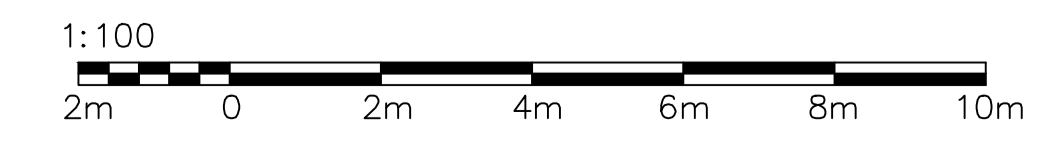

Sheet No/Revision
PROPOSED SITE PLAN

Date JUN 2023 Scale 1:100 Job No (90)006B
Drawn/Checked CS/WJ

Client FIRST CHOICE HOUSING ASSOCIATION
Job 66 Coe Gwyn Road, Cardiff

davies lewelyn and jones
Chartered Architects
The Maltings, Real, Tynhall Street, Cardiff Bay, Cardiff CF24 5EJ, Tel: (029) 2046 4433 Fax: (029) 2046 4345

| | |
|-----|------|
| Rev | Date |
| | |
| | |