
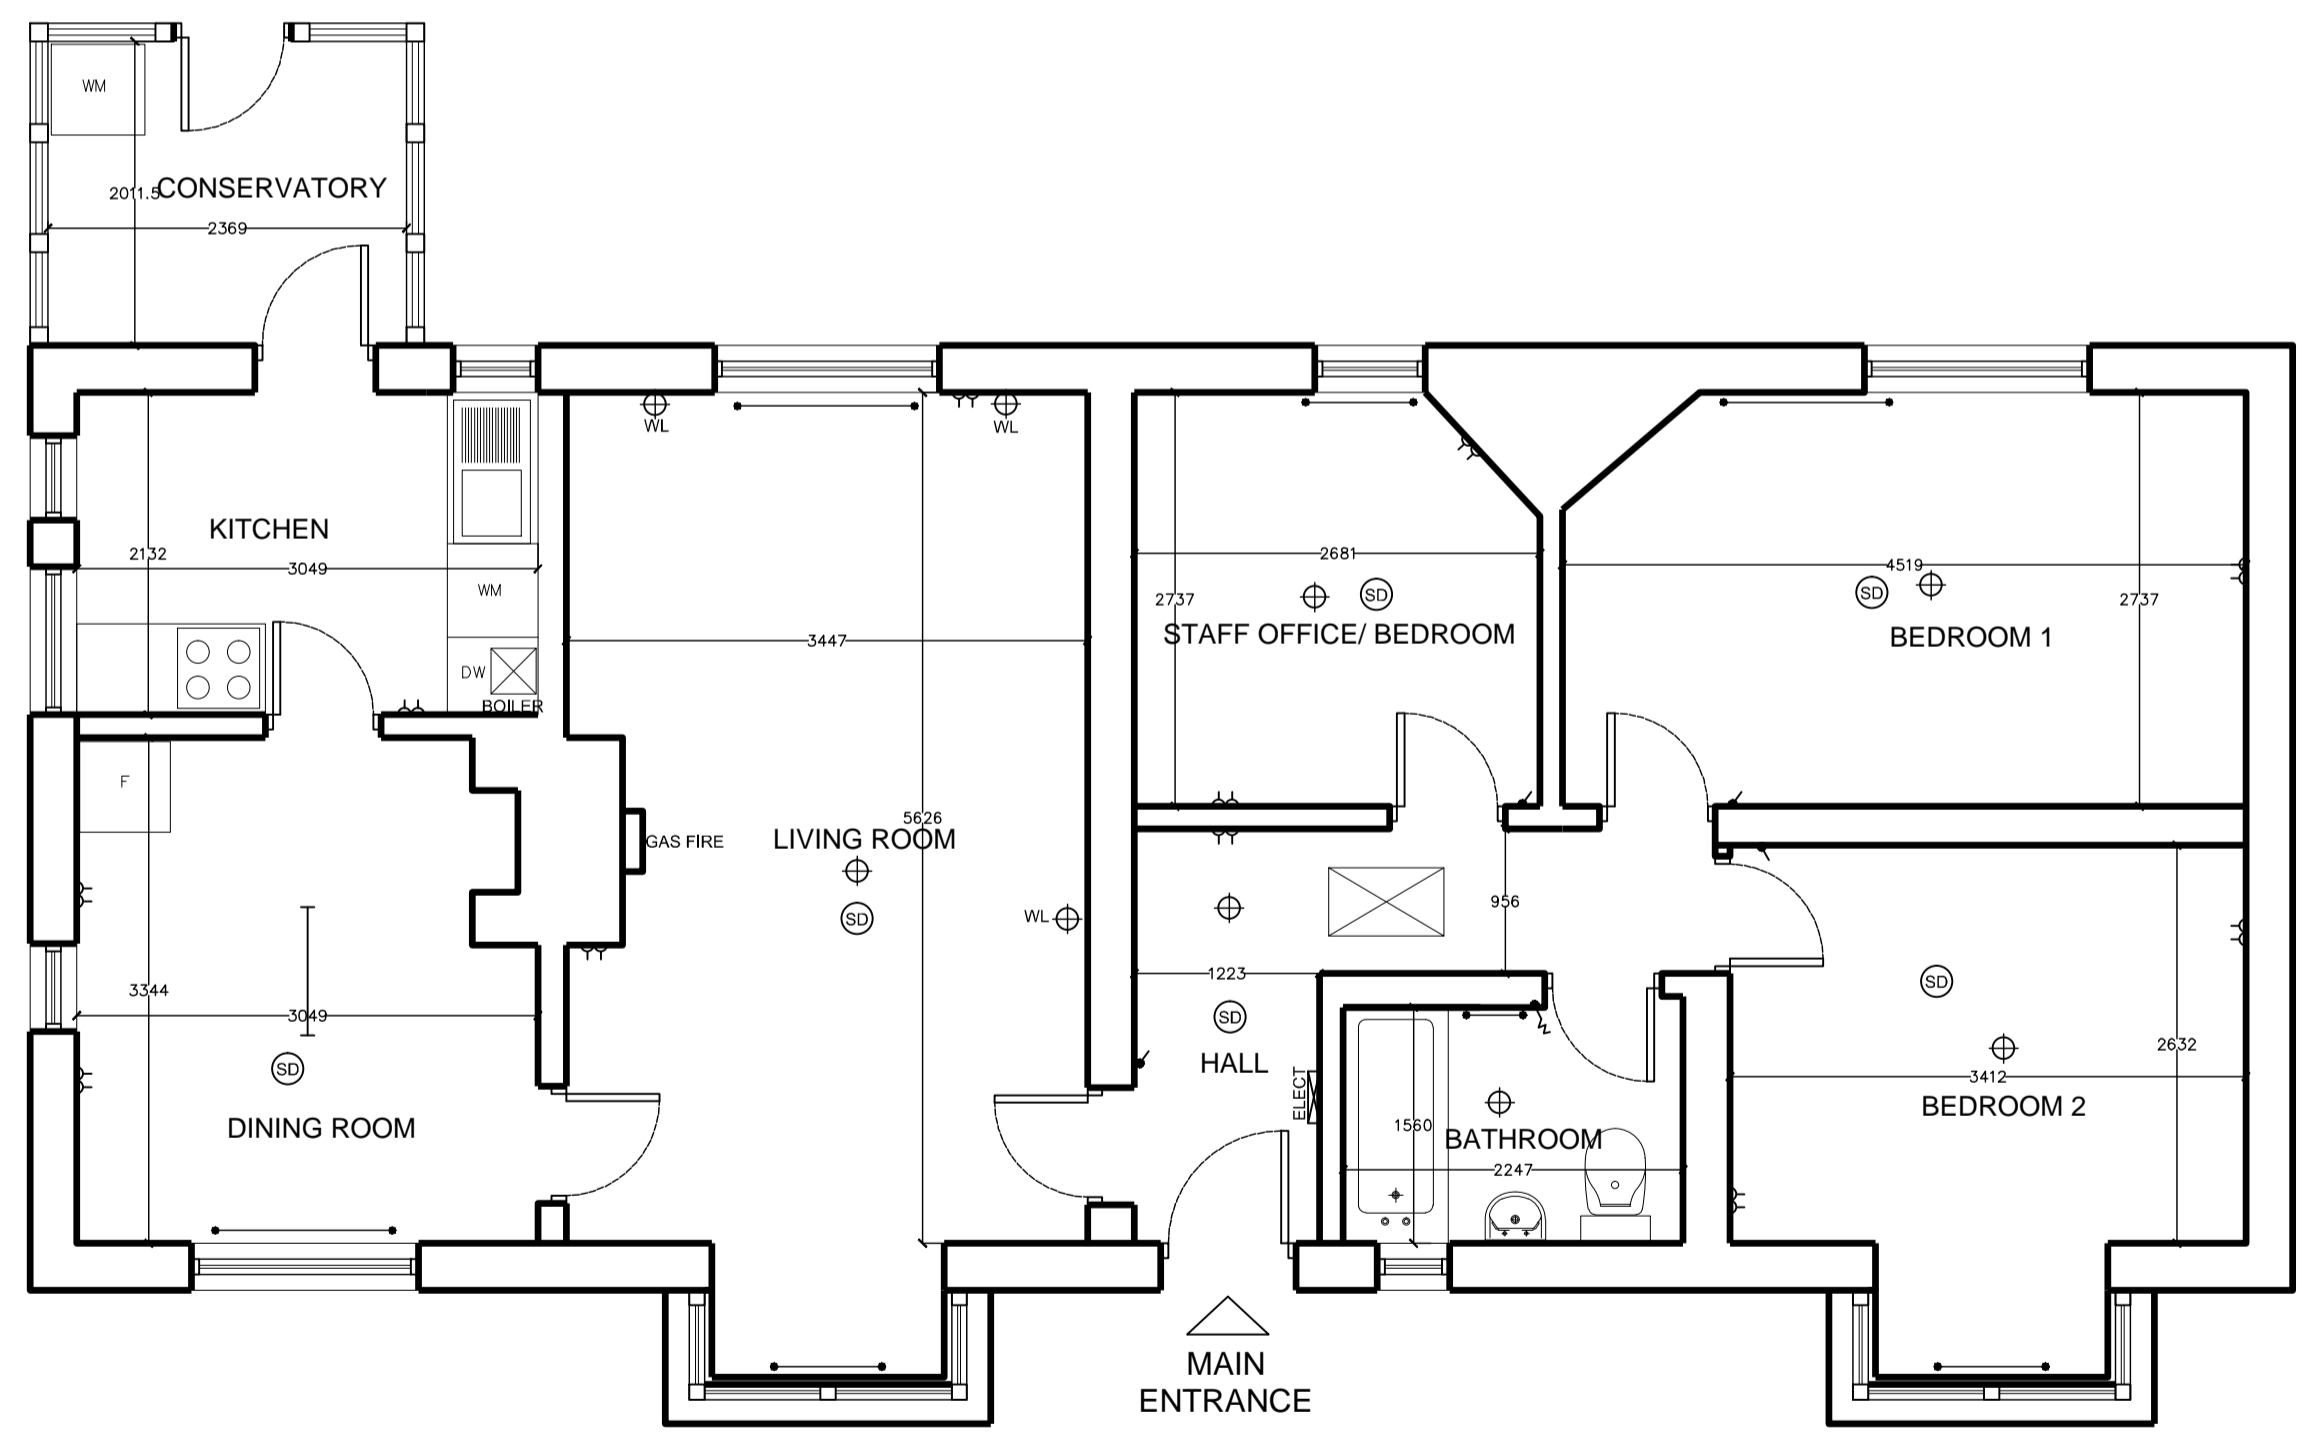


<p><b>Notes</b></p> <p>This drawing is copyright          All dimensions are to be checked prior to construction or manufacture.          Any discrepancy to be reported immediately to the Architect.          This drawing must be read in conjunction with all related Architects' commission's and specialist's drawings and documents.</p>	
<p><b>Specification</b></p> <p>This drawing must be read in conjunction with 'Drawing Specification Note' Bill of Materials.          issued separately.          This drawing must be read in conjunction with all related Architects' commission's and specialist's drawings and documents.</p>	
Rev	Date
Rev	Date
Sheet No/Revision	Job No
EXISTING GROUND FLOOR PLAN	(90)002A
Date	Scale
MAY 2023	1:50
Drawn/Checked	CS/WJ
Client	Job
FIRST CHOICE HOUSING ASSOCIATION	66 Coe Gwyn Road, Cardiff

**notes**

- THIS DRAWING SHALL BE READ IN CONJUNCTION WITH THE FOLLOWING ARCHITECTS DRAWINGS:
- (90)001 EXISTING SITE LOCATION PLAN
  - (90)002 EXISTING PLAN
  - (90)003 EXISTING SITE PLAN
  - (90)004 EXISTING ELEVATIONS
  - (90)005 PROPOSED PLAN
  - (90)006 PROPOSED SITE PLAN
  - (90)007 PROPOSED ELEVATIONS
  - (90)008 PROPOSED ELEVATIONS

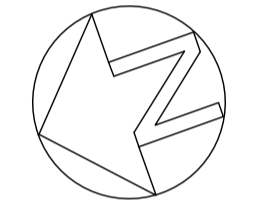

EXISTING PLAN

