




FRONT ELEVATION

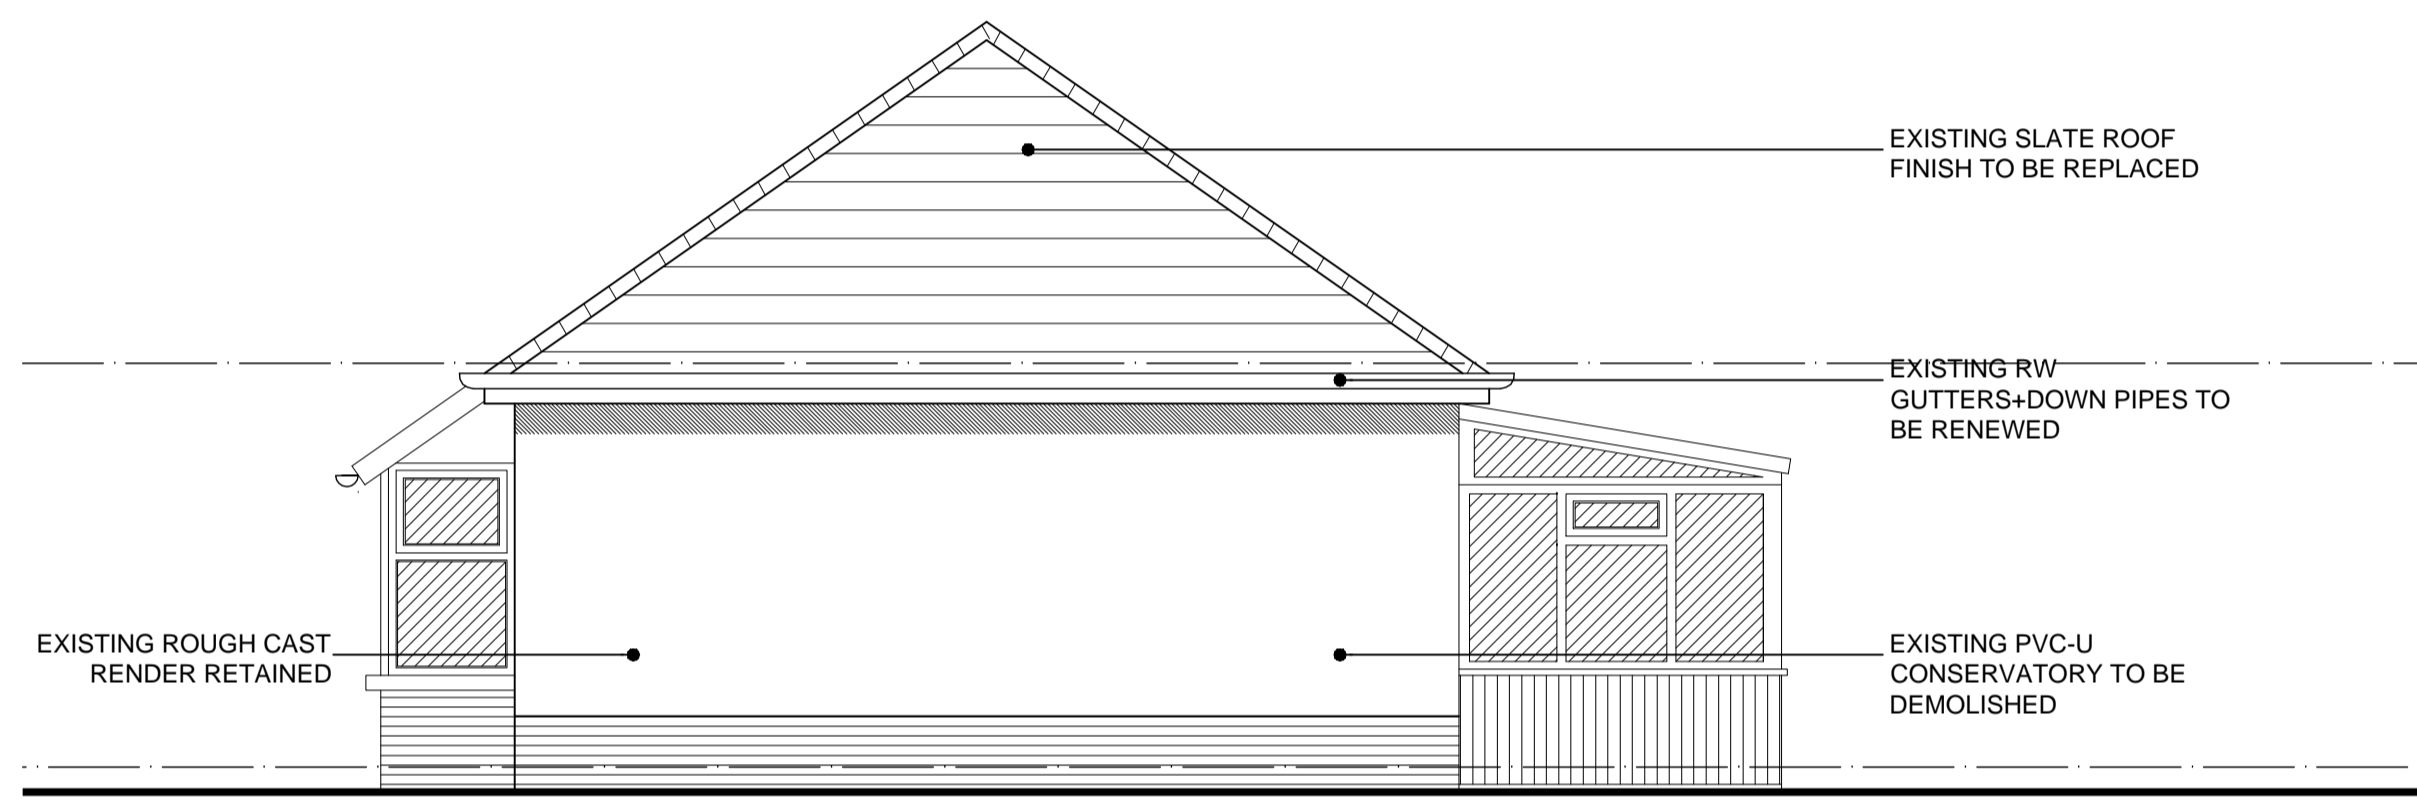

SIDE ELEVATION

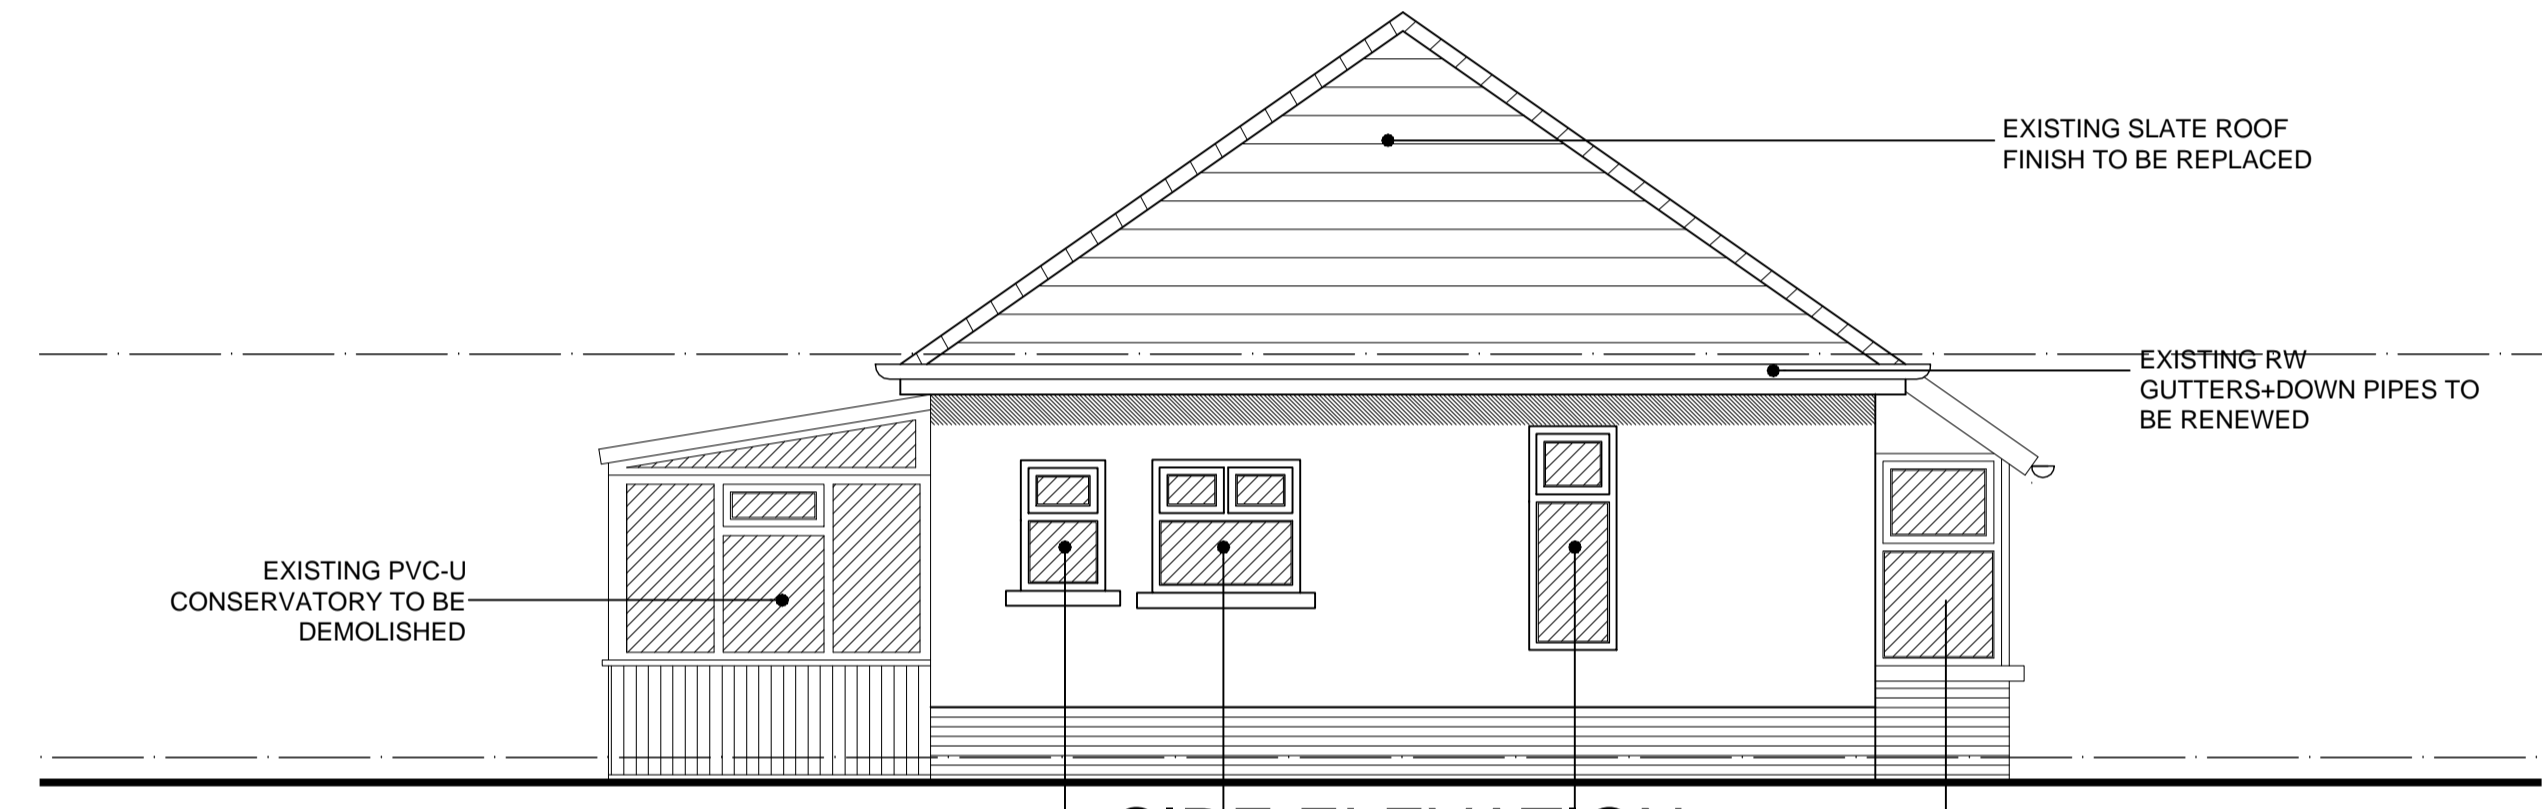

SIDE ELEVATION

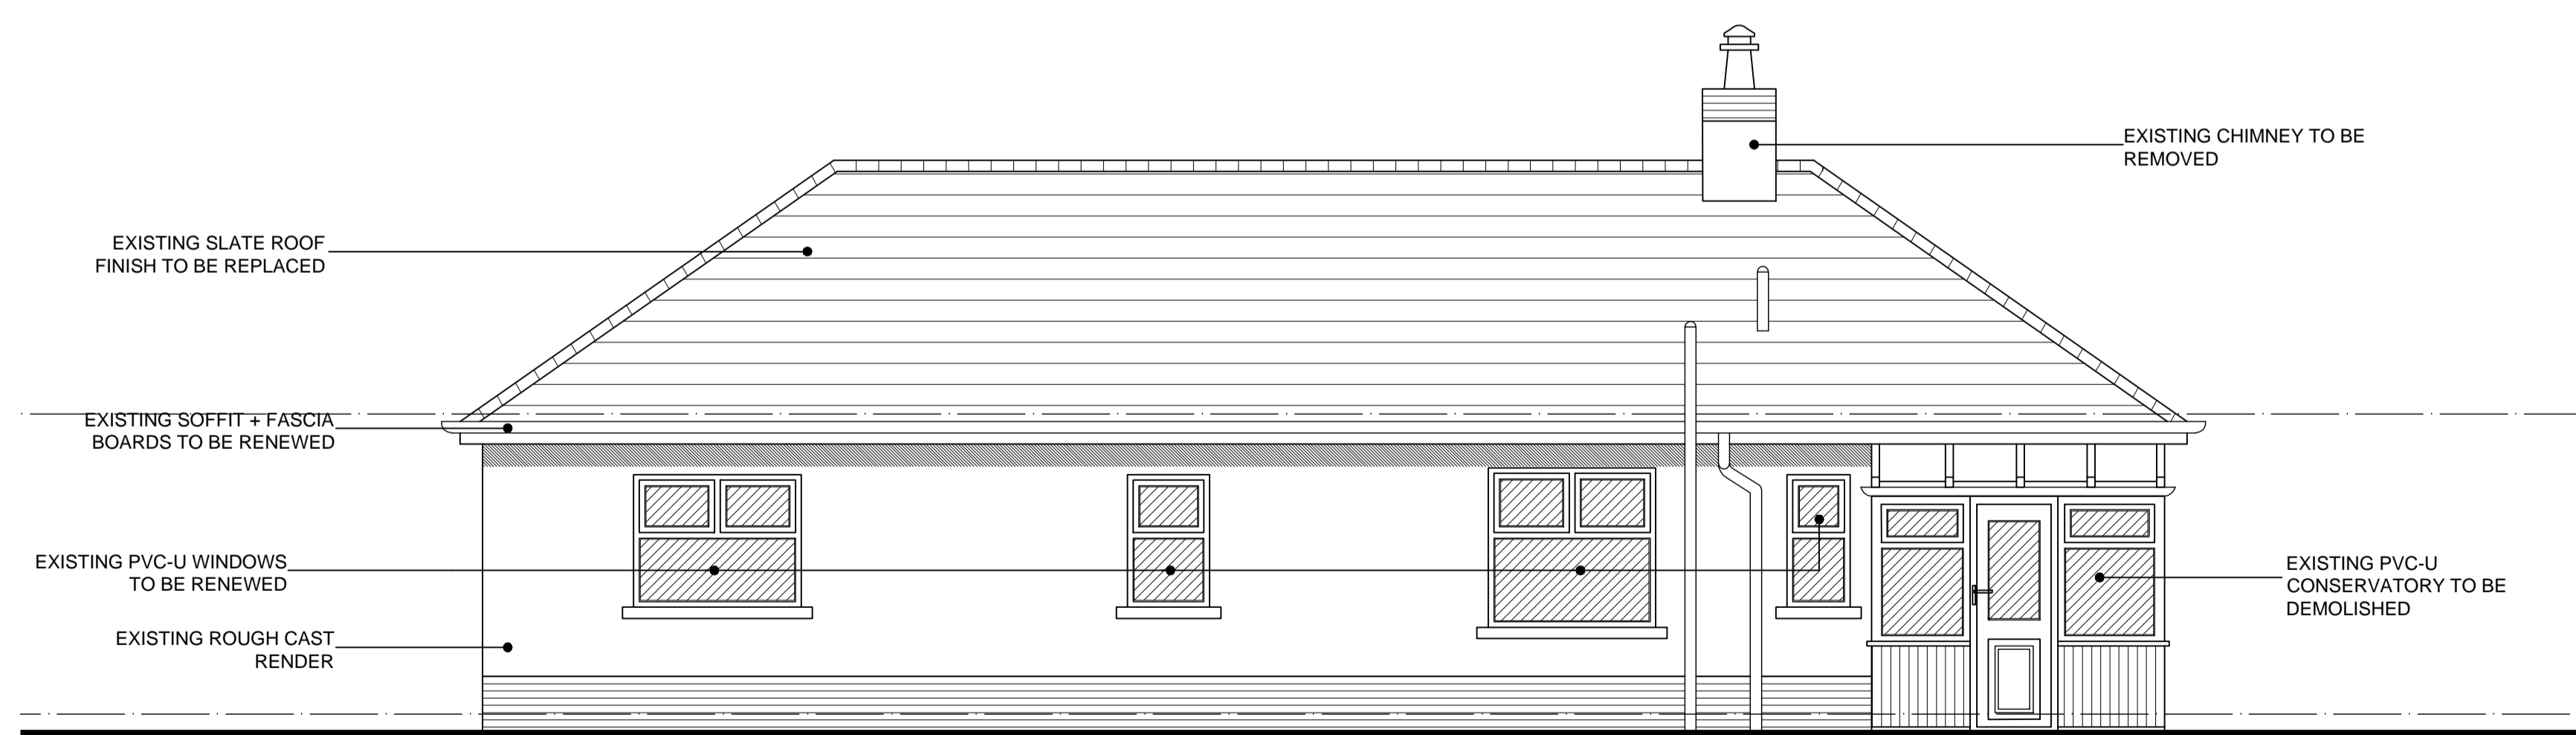

REAR ELEVATION

notes

THIS DRAWING SHALL BE READ IN CONJUNCTION WITH THE FOLLOWING ARCHITECTS DRAWINGS:

- (90)001 EXISTING SITE LOCATION PLAN
- (90)002 EXISTING SITE PLAN
- (90)003 EXISTING ELEVATIONS
- (90)004 EXISTING ELEVATIONS
- (90)005 PROPOSED PLAN
- (90)006 PROPOSED SITE PLAN
- (90)007 PROPOSED ELEVATIONS
- (90)008 PROPOSED ELEVATIONS

Notes
This drawing is copyright. All dimensions are to be checked prior to construction or manufacture. Any discrepancy to be reported immediately to the architect. This drawing must be read in conjunction with all related Architects' documents and specifications.

Specification
This drawing must be read in conjunction with 'Drawing Specification Note' Bill of Materials. This drawing must be read in conjunction with all related Architects' documents and specifications.

Rev: _____
Date: _____

Rev: _____
Date: _____

Sheet No/Revision
EXISTING ELEVATIONS
Date: MAY 2023
Scale: 1:50
Job No: _____
Drawn/Checked: CS/WJ

Client: **FIRST CHOICE HOUSING ASSOCIATION**
Job: **66 Coe Gwyn Road, Cardiff**

davies lewelyn and jones
Chartered Architects
The Millage, Red, Tynhall Street, Cardiff Bay, Cardiff CF24 5BZ, Tel: (029) 2046 4433 Fax: (029) 2046 4345

EXISTING ELEVATIONS

