






PROPOSED FRONT ELEVATION
(1:50)

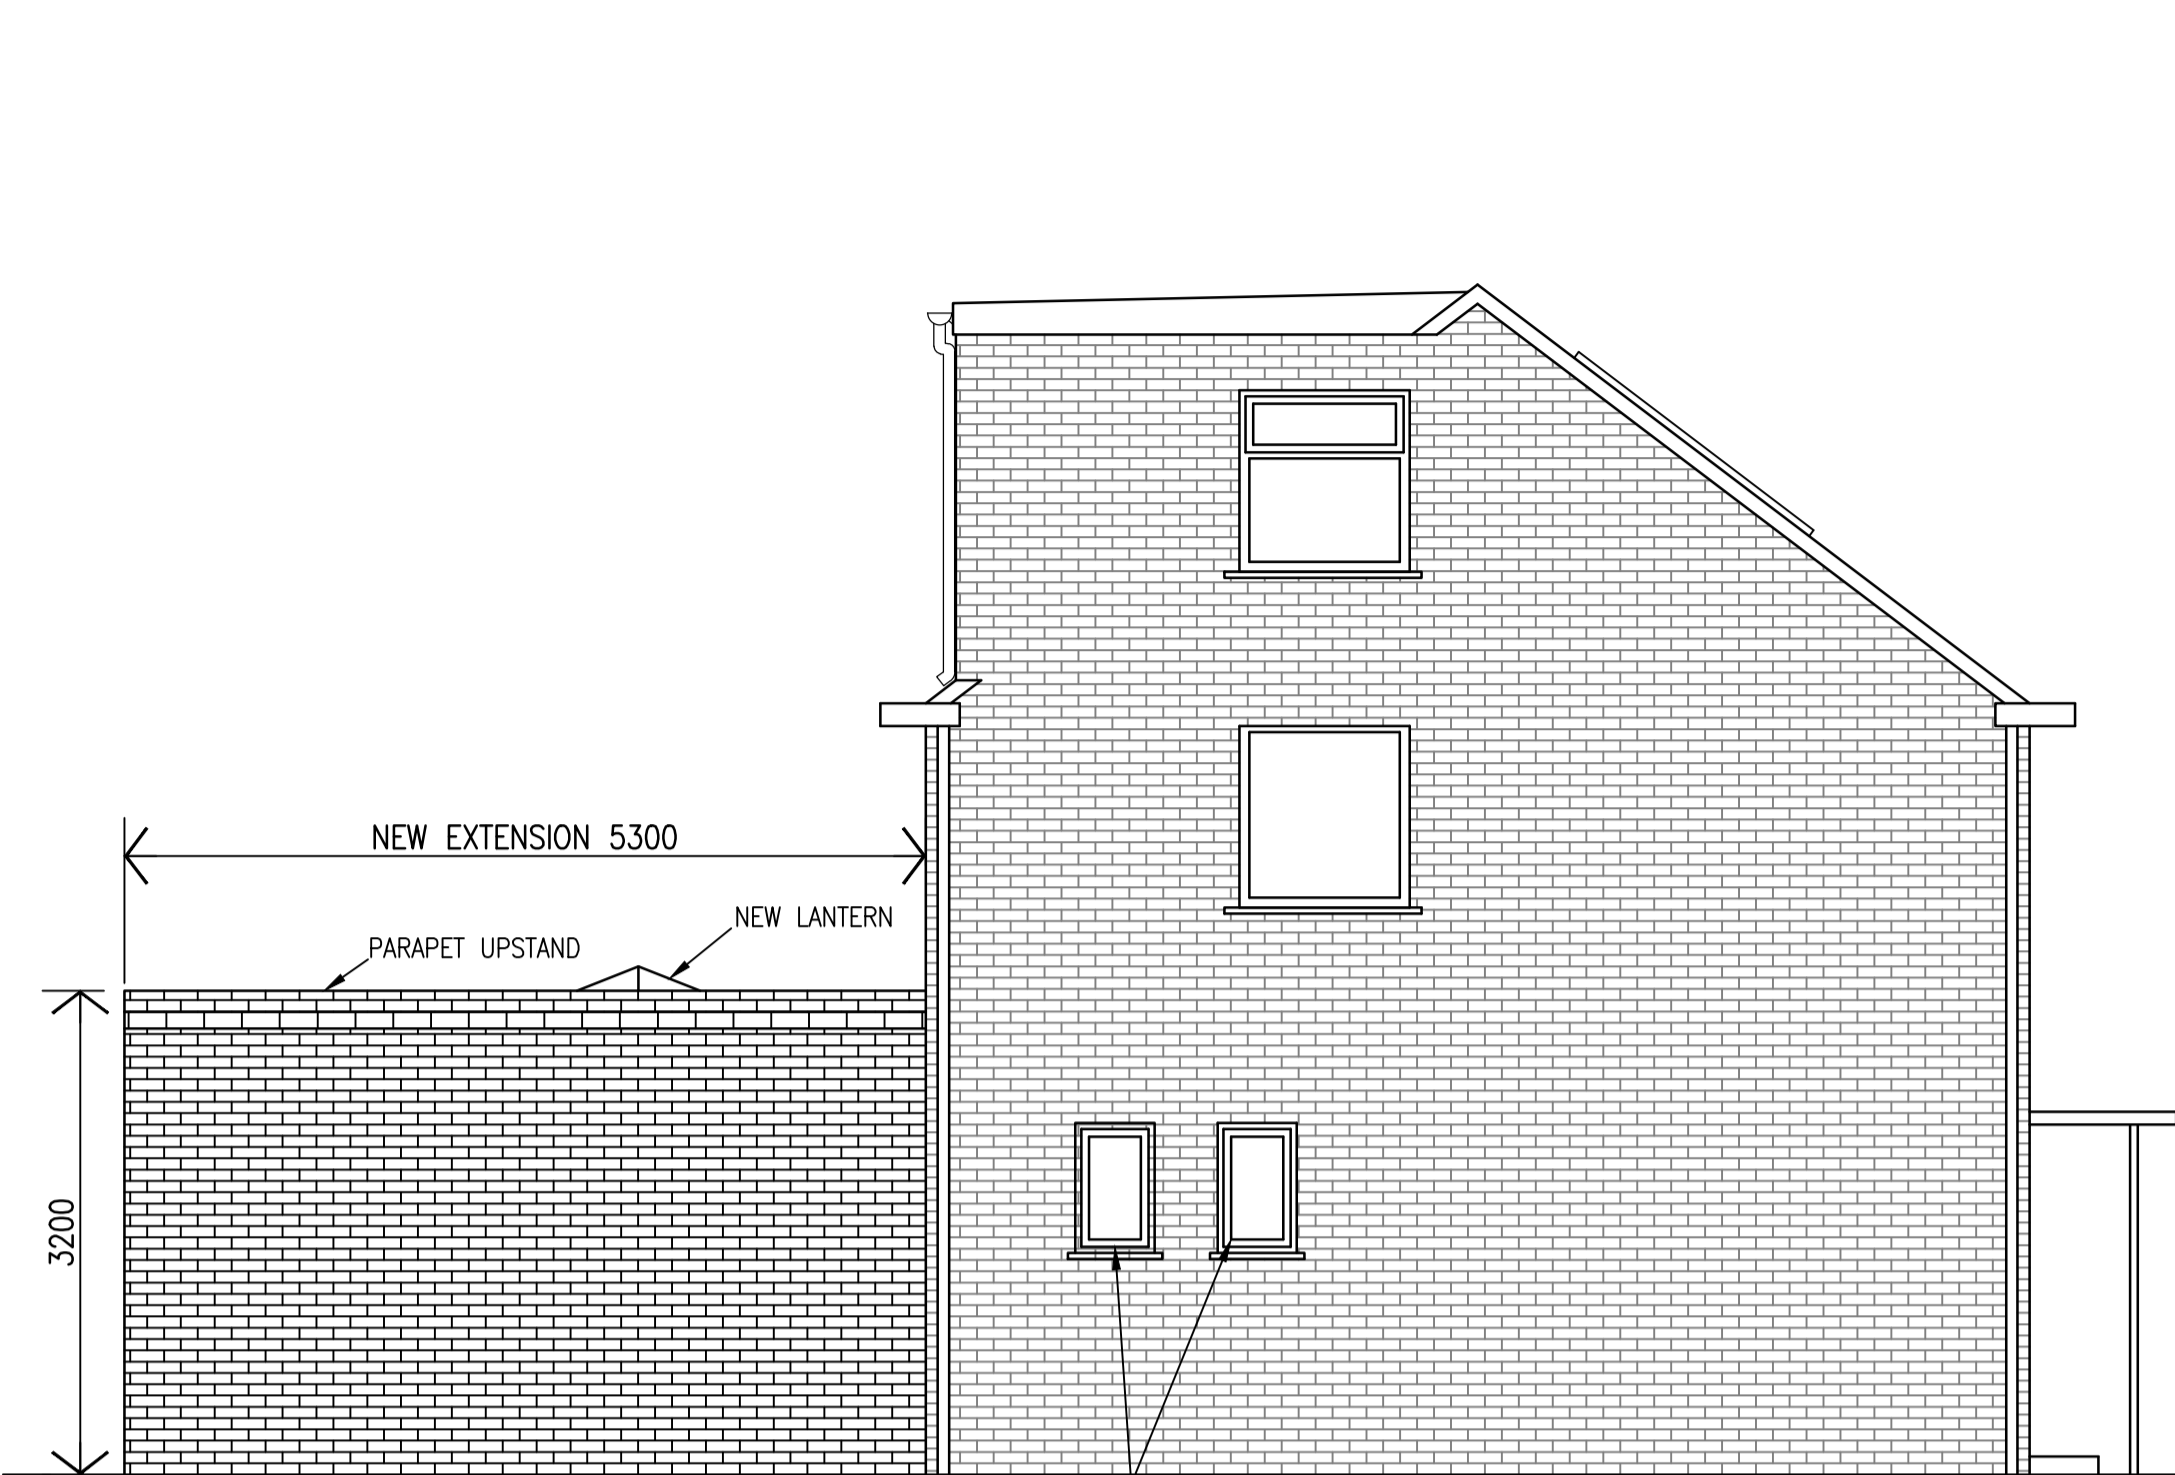


PROPOSED SIDE ELEVATION
(1:50)

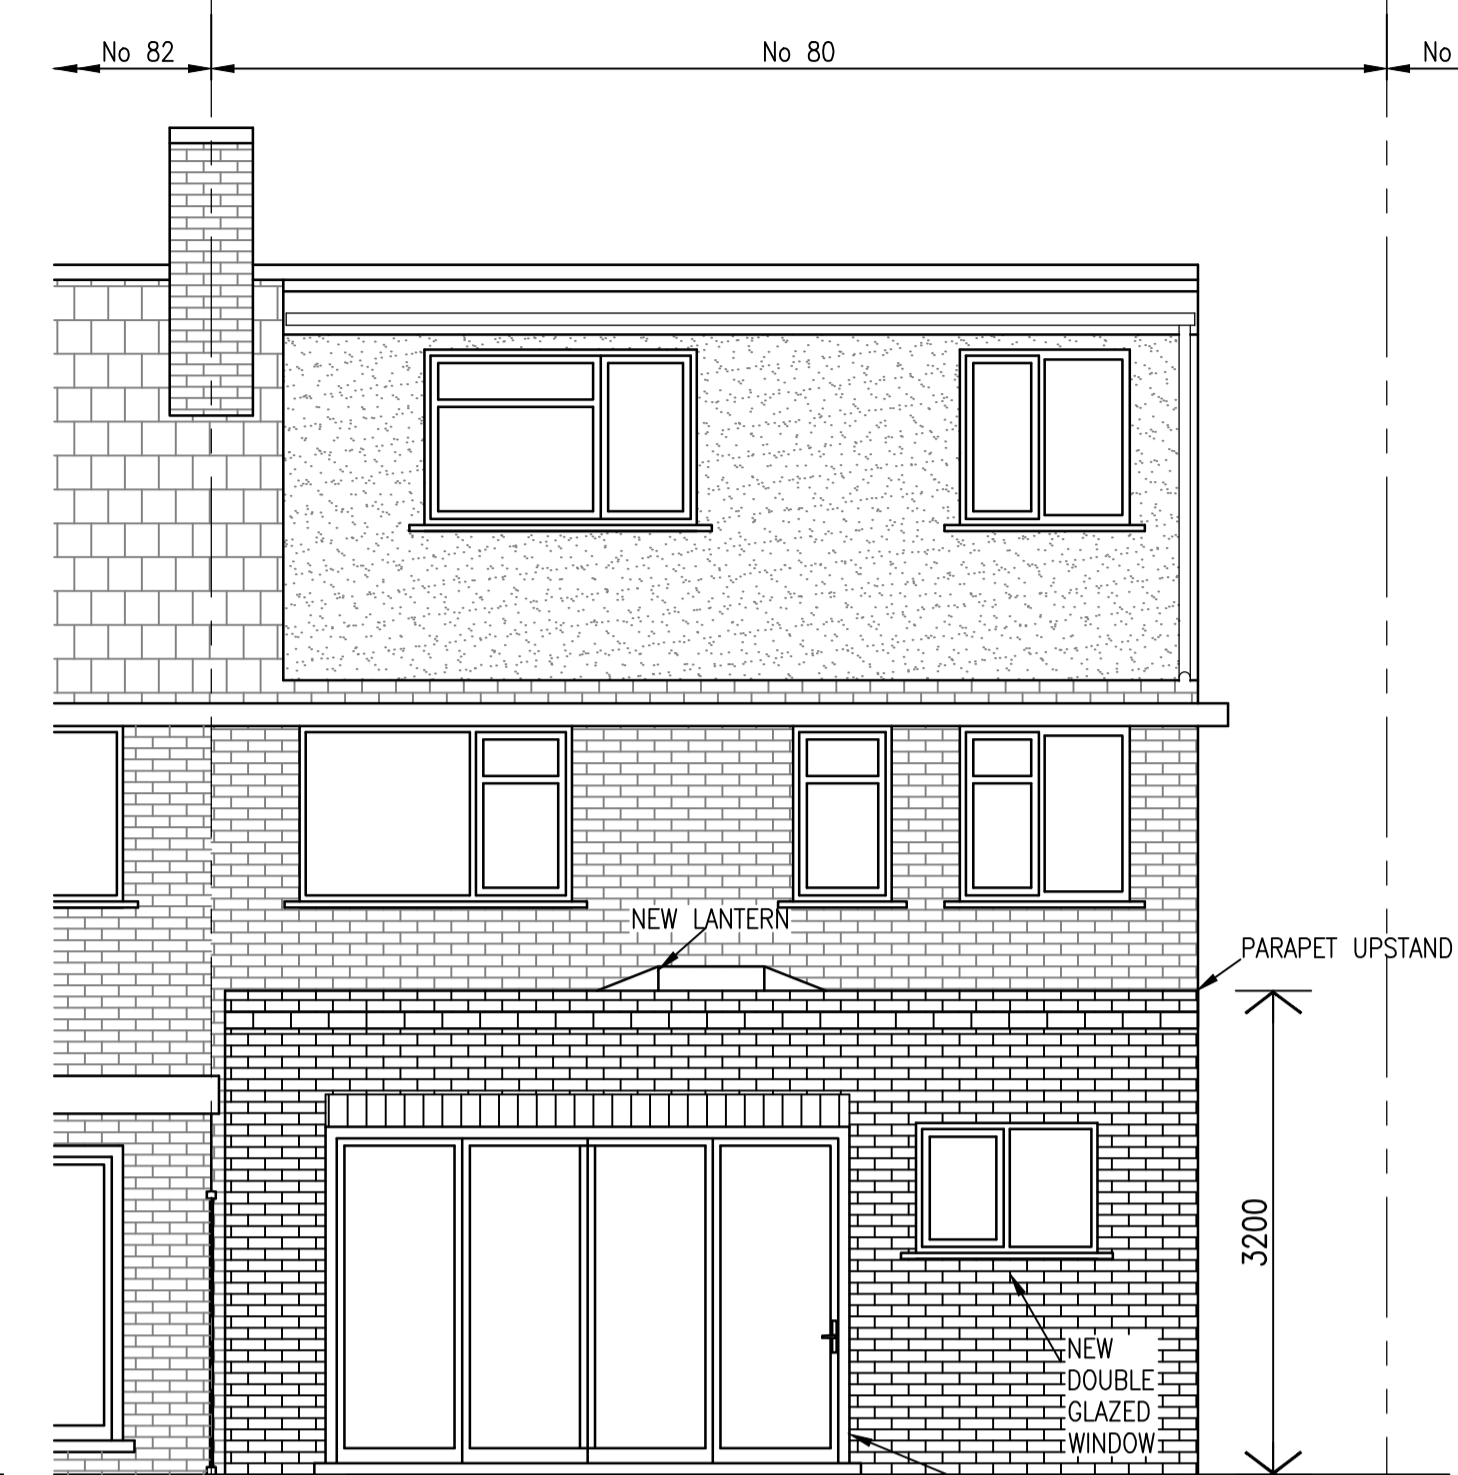


PROPOSED REAR ELEVATION
(1:50)

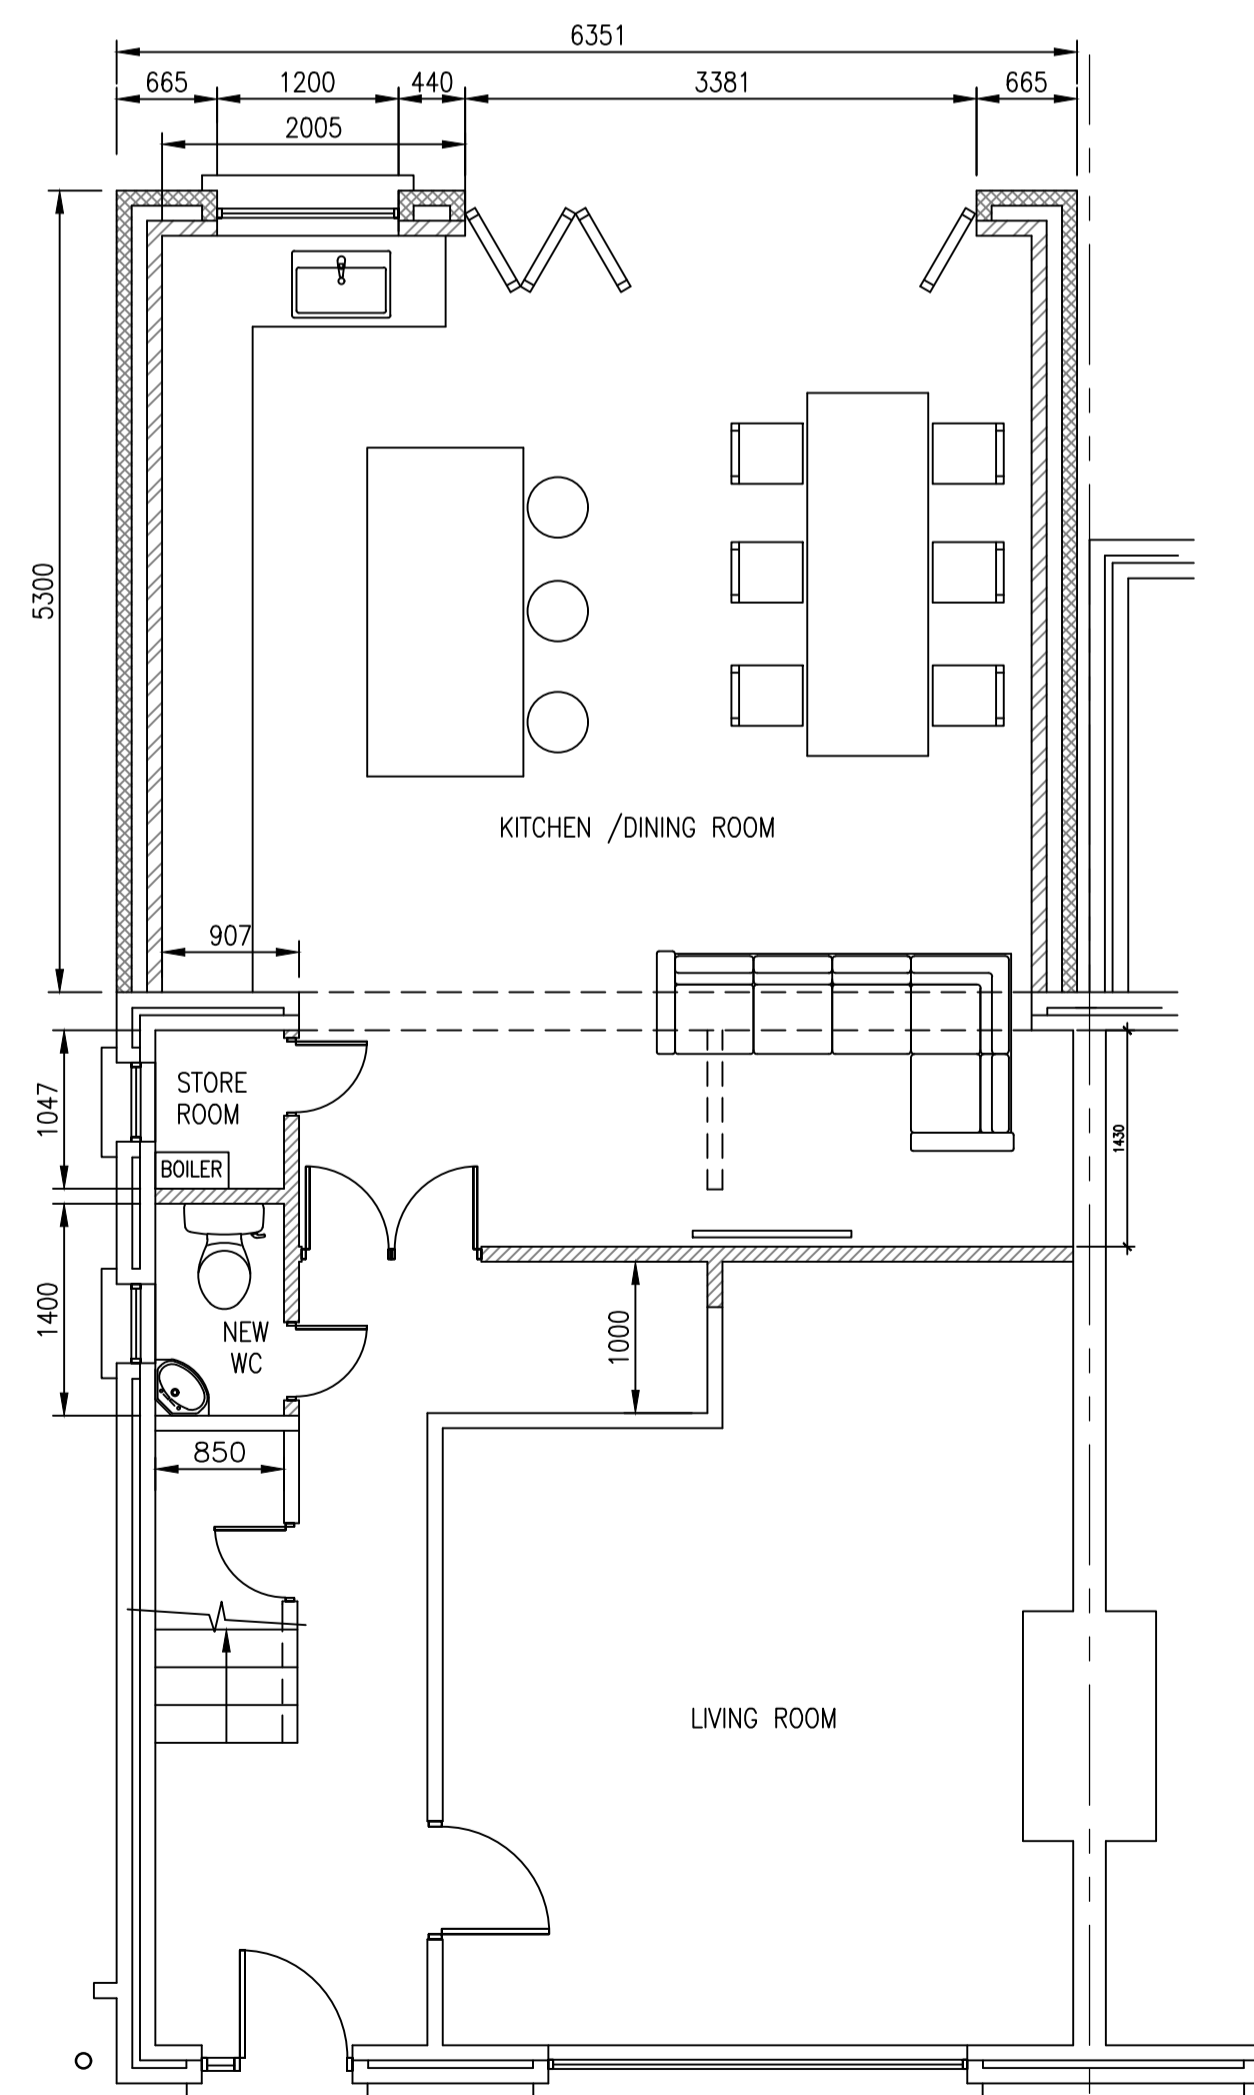

PROPOSED GROUND FLOOR PLAN
(1:50)

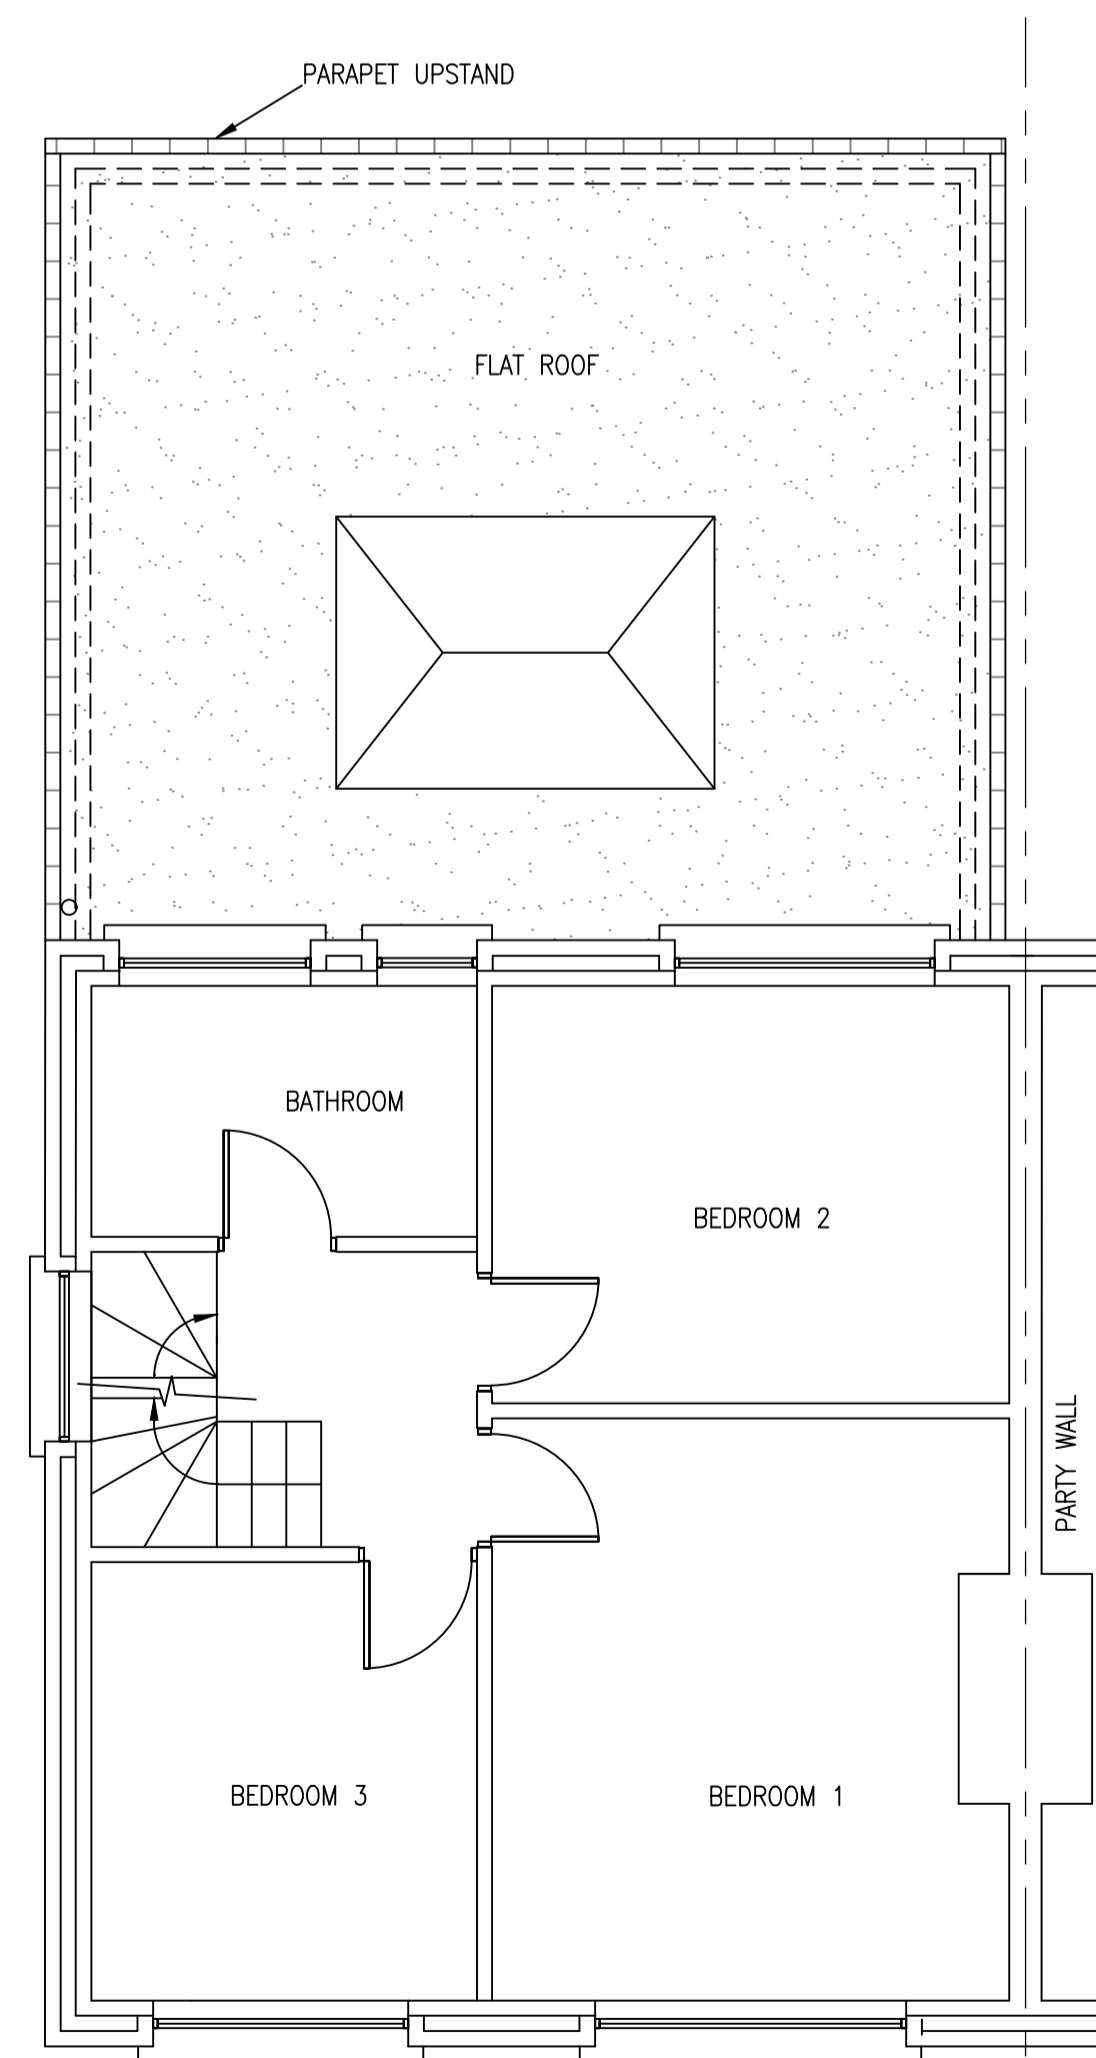

PROPOSED FIRST FLOOR PLAN
(1:50)

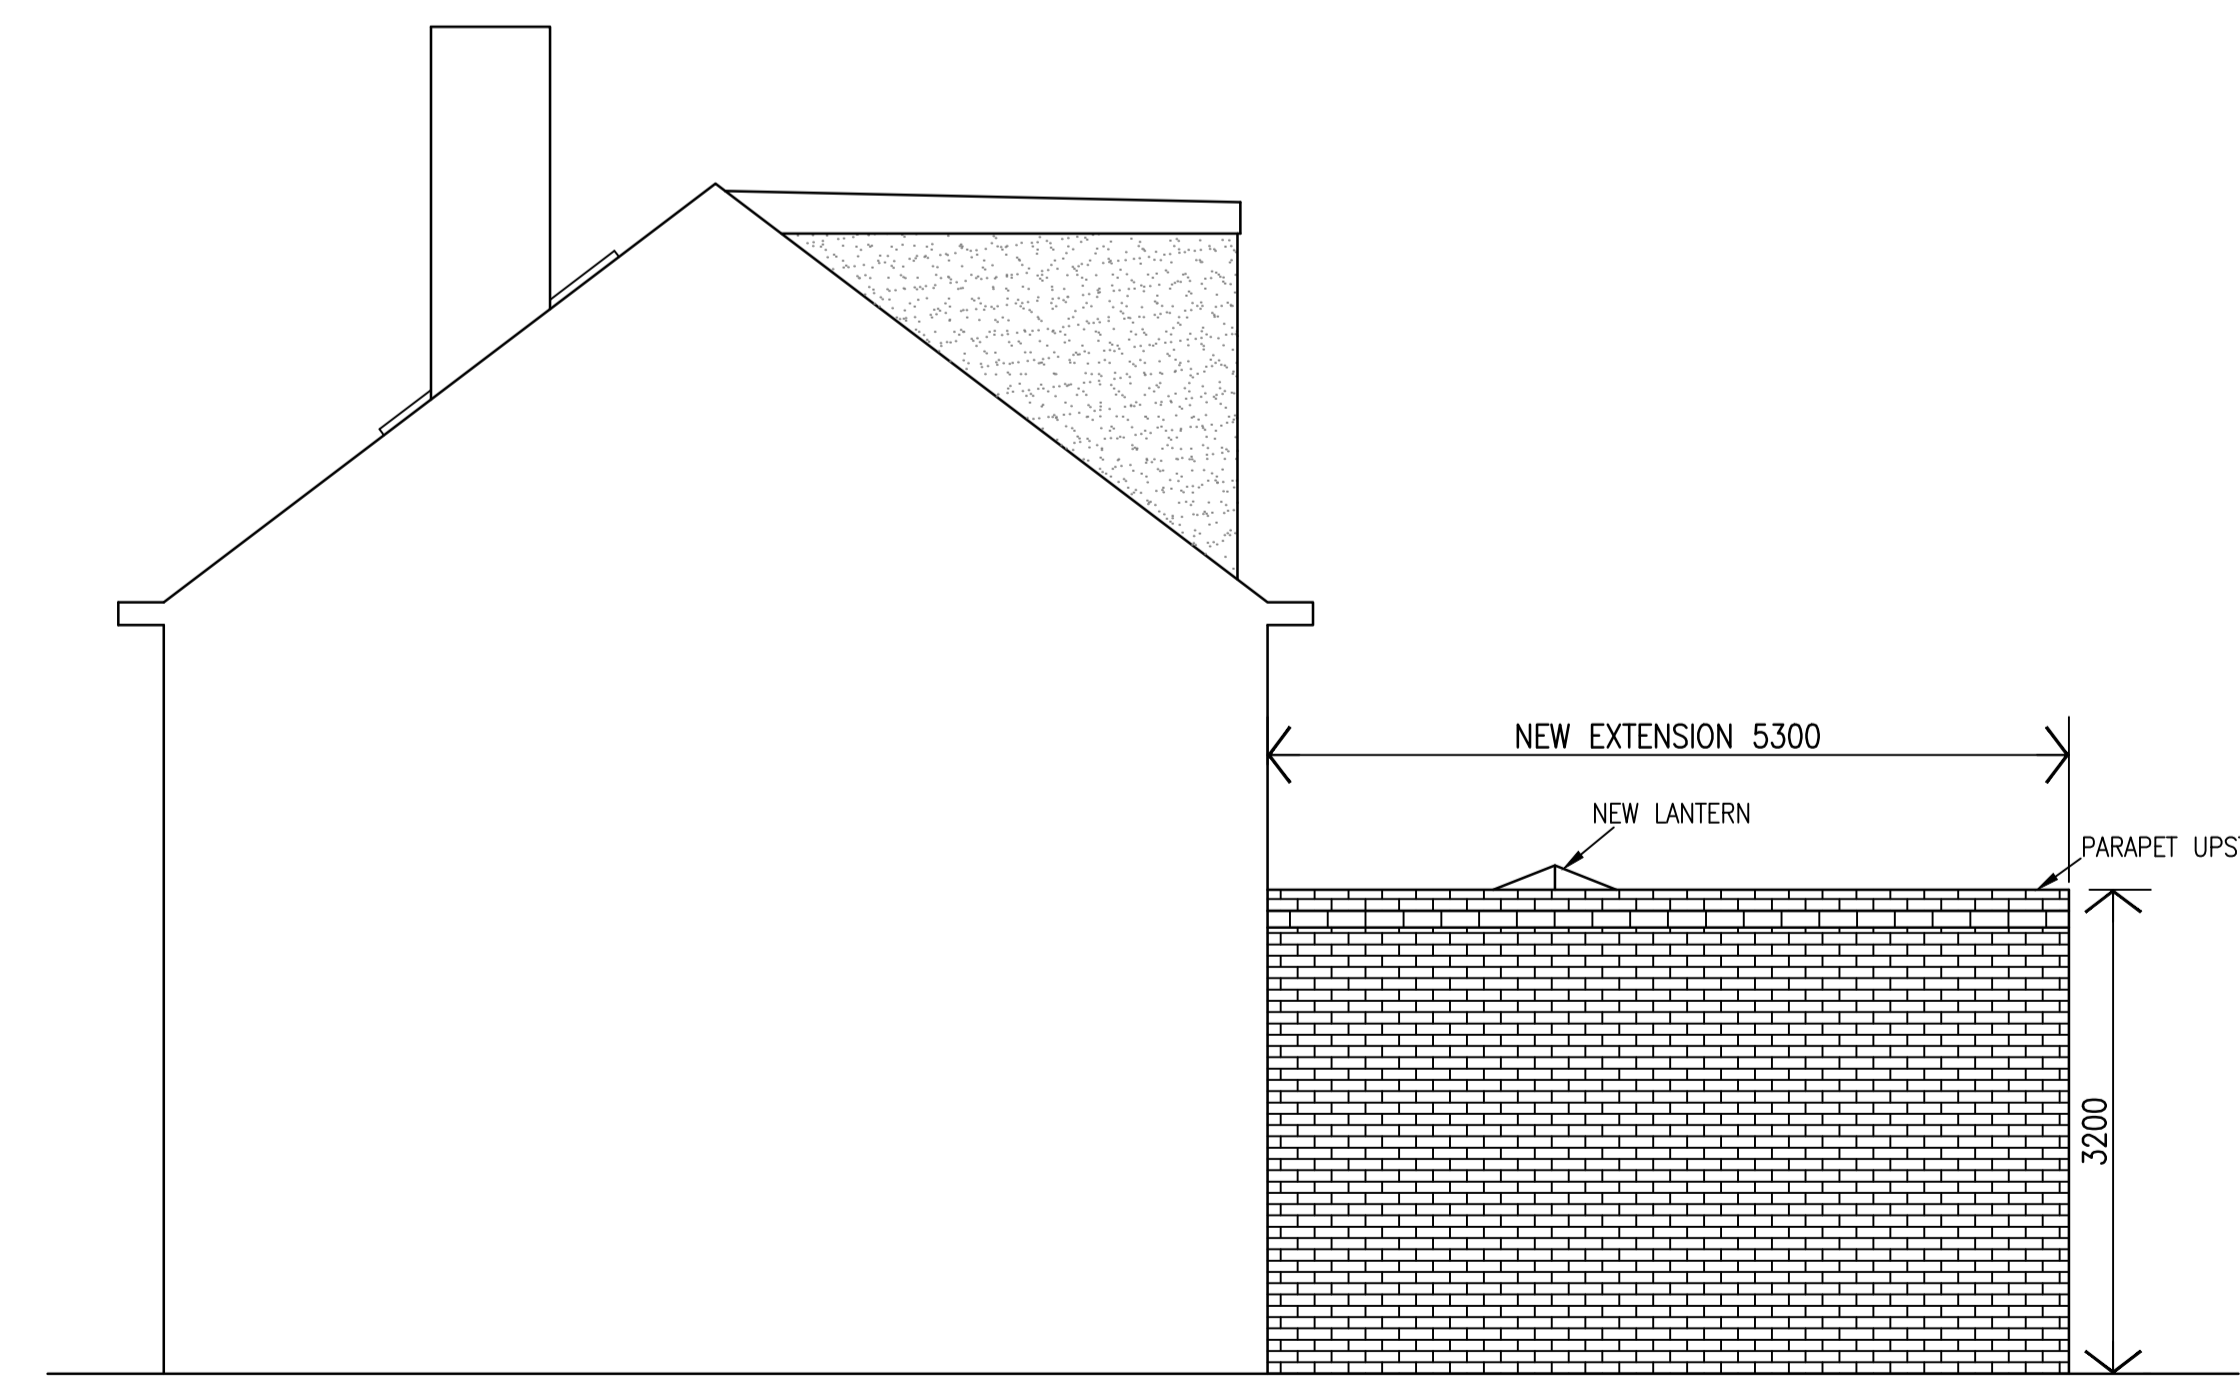

PROPOSED PARTY WALL ELEVATION
(1:50)

General Notes

- THIS DRAWING IS TO BE READ IN CONJUNCTION WITH DRAWING 80LR-A1-301.
- ALL DIMENSIONS SHOWN ARE FOR PLANNING PURPOSES ONLY. DIMENSIONS MAY VARY SLIGHTLY TO SUIT BRICKWORK COURSING AND WINDOW SIZES.

LEGEND:

- WALL TO BE DEMOLISHED [Symbol]
- NEW BRICK WALL [Symbol]
- NEW BRLOCK WALL [Symbol]
- NEW TIMBER PARTITION [Symbol]

0 0.5m 1.0m 1.5m 2m 2.5m
SCALE BAR 1:50

No.	Revision/Issue	Date

Client
MR&MRS MISTRY

Project Name and Address
**REAR EXTENSION AT
80 LONG RIDINGS AVENUE
HUTTON, BRENTWOOD
ESSEX, CM13 1EG**

Drawing Title
**PROPOSED PLANS
AND ELEVATIONS**

Project 80LR	Sheet 80LR-A1-302
Date JAN 2024	Revision
Scale AS NOTED AT A1	