





EXISTING FRONT ELEVATION
(1:50)

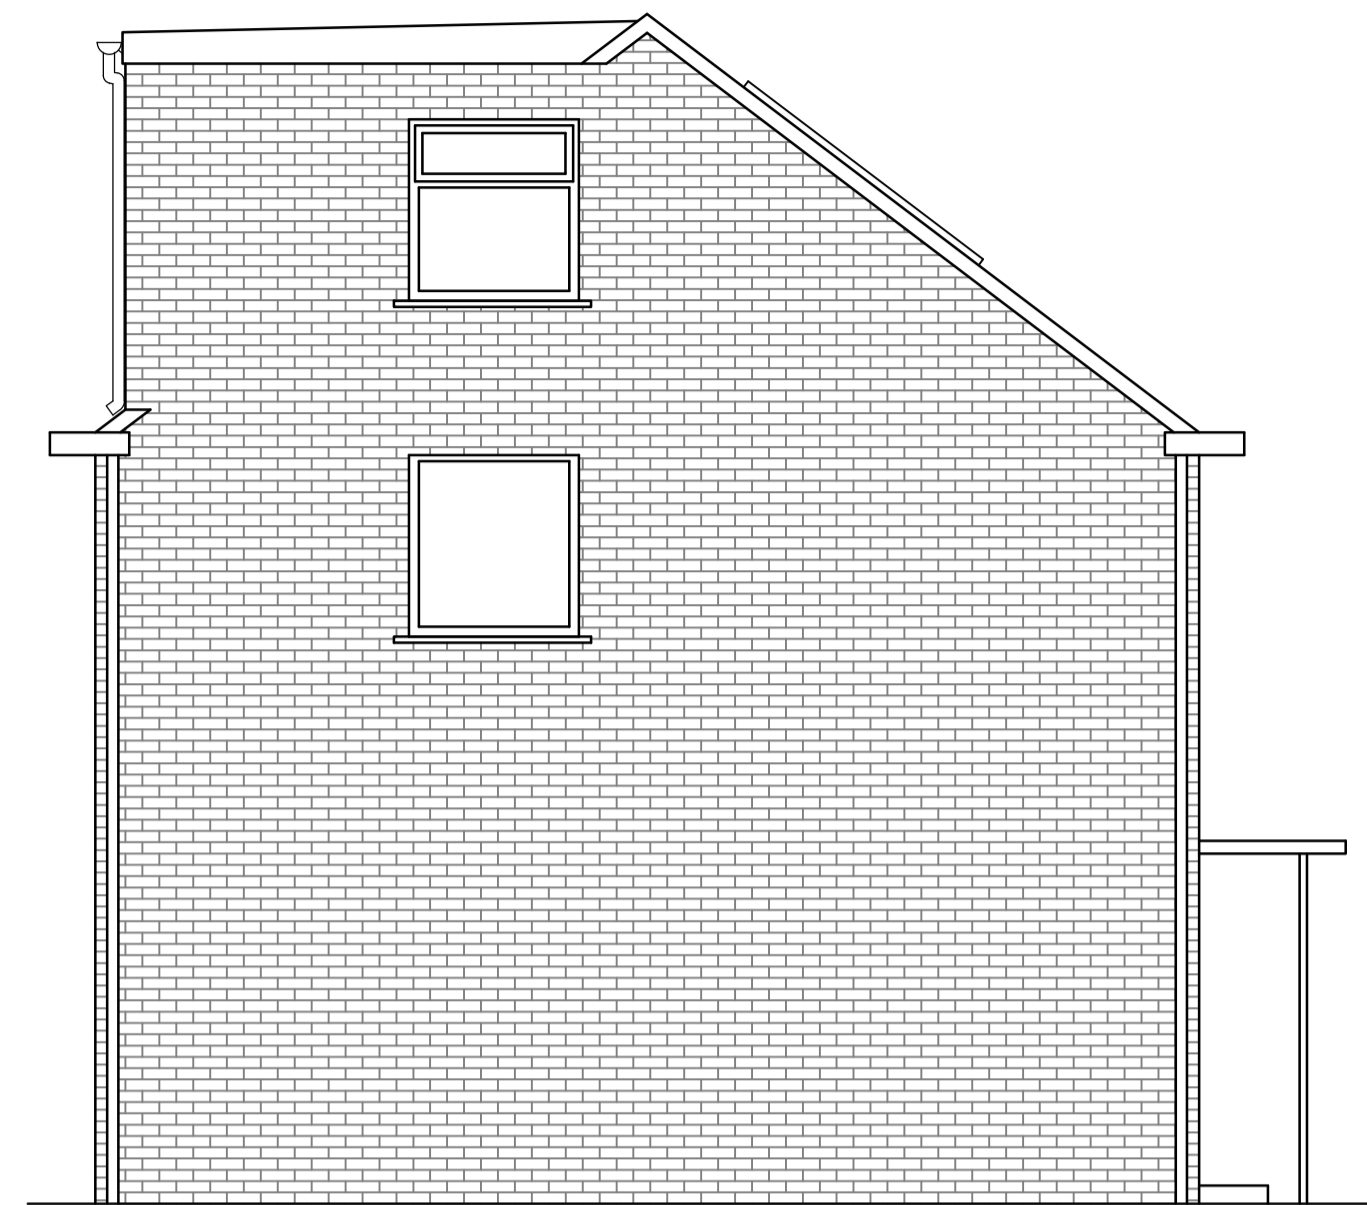


EXISTING SIDE ELEVATION
(1:50)




EXISTING REAR ELEVATION
(1:50)

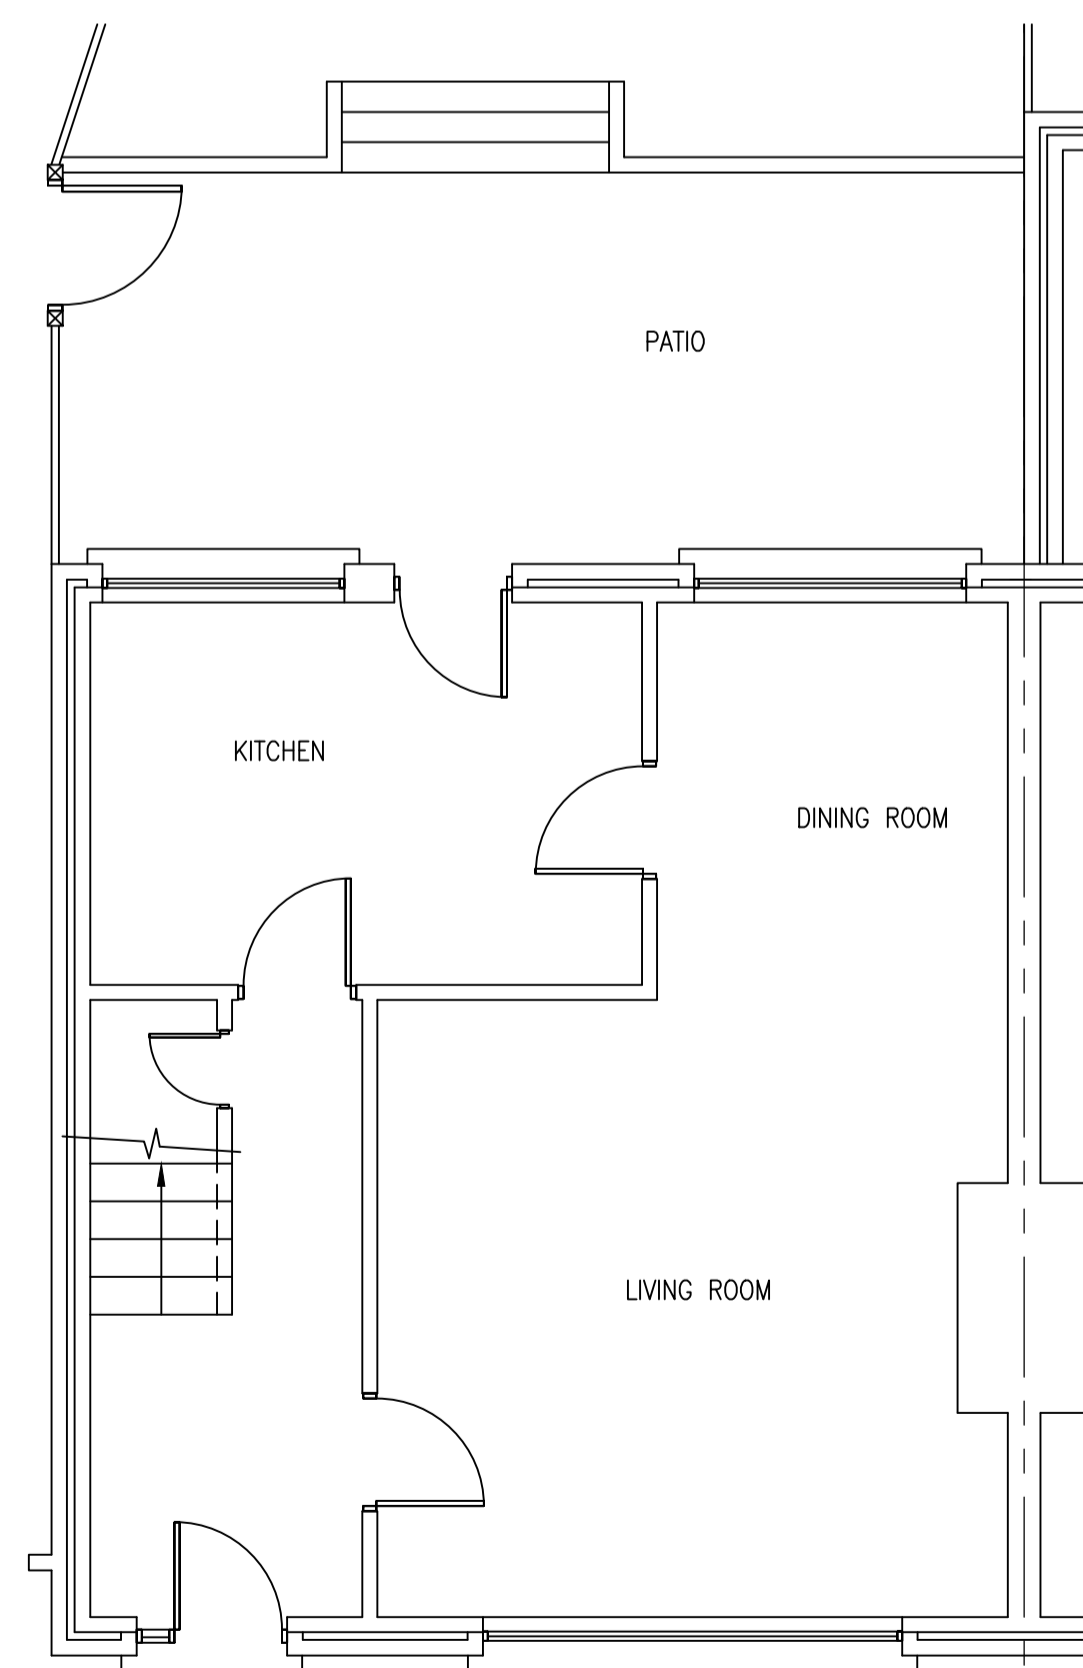

EXISTING GROUND FLOOR PLAN
(1:50)

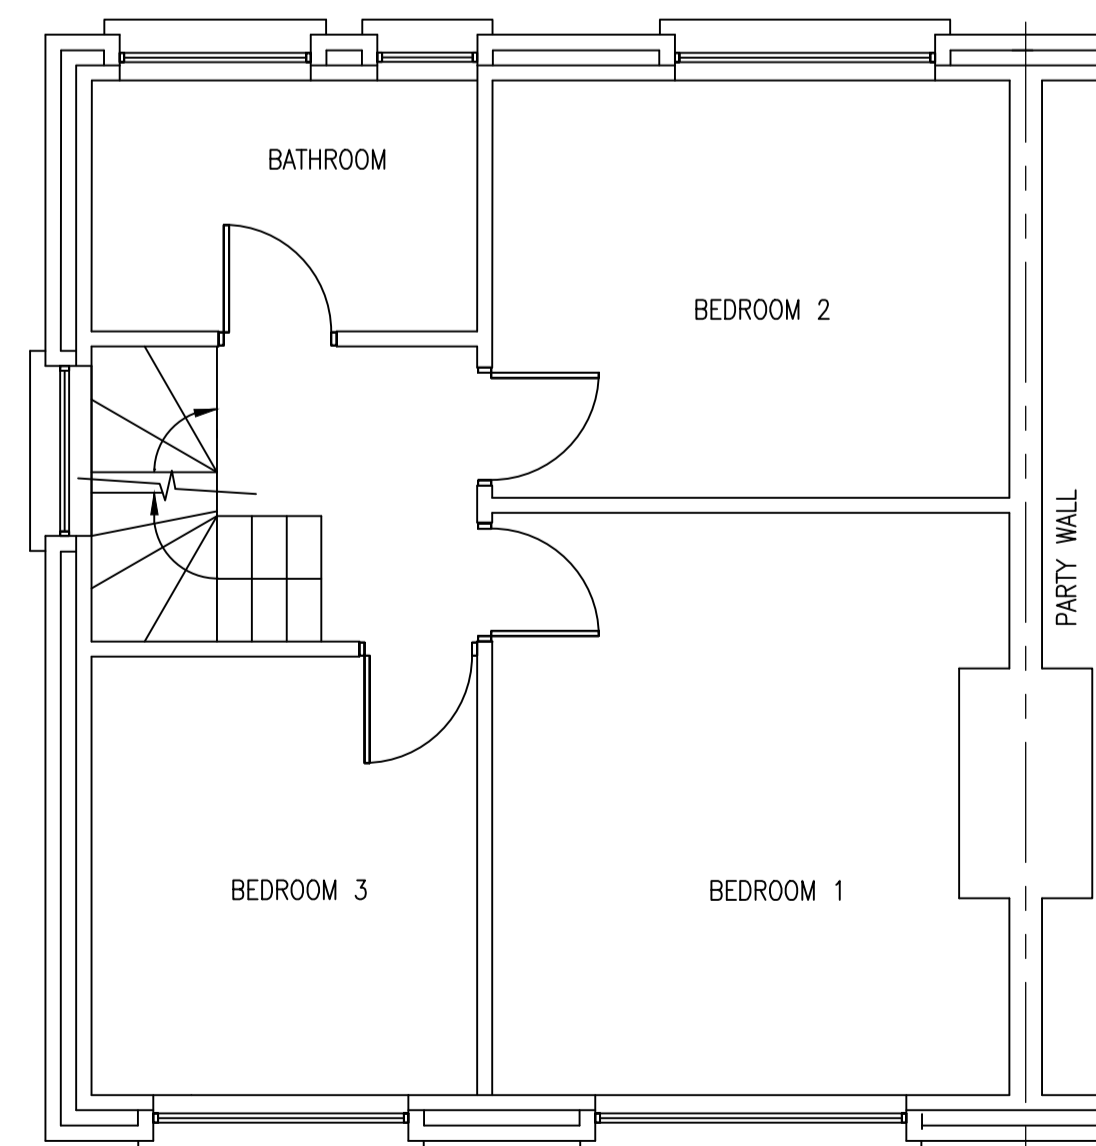


EXISTING FIRST FLOOR PLAN
(1:50)

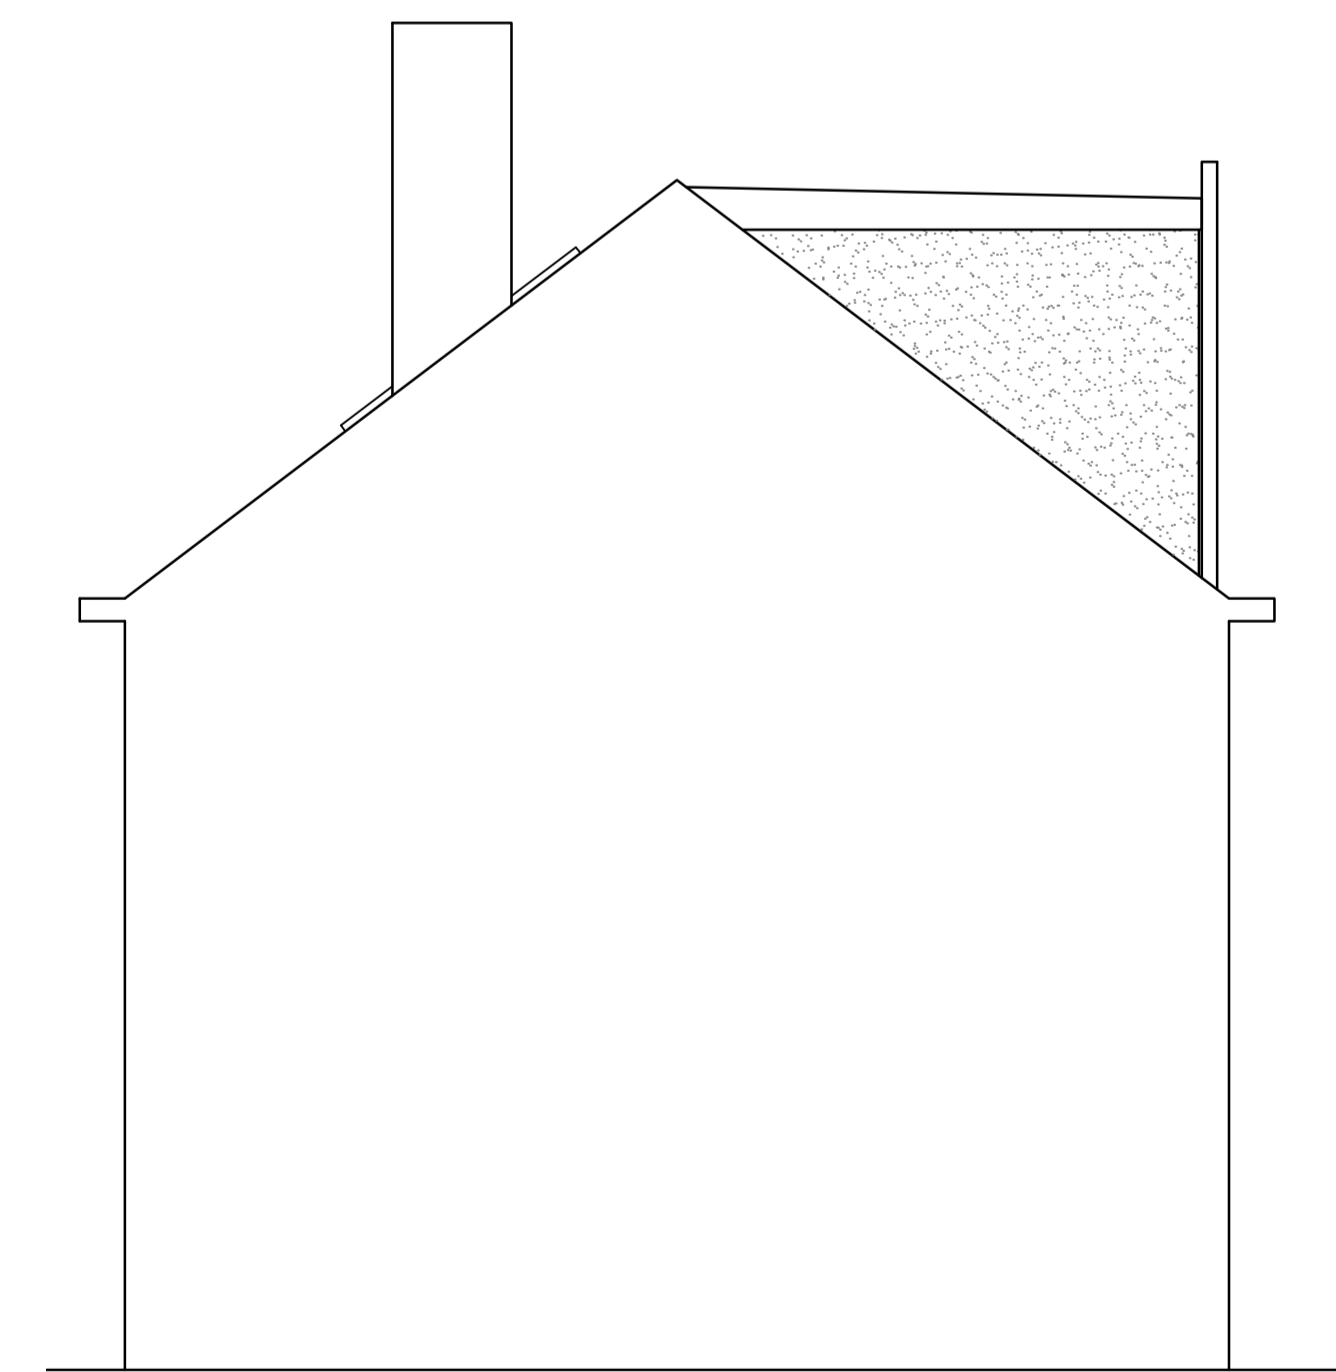

EXISTING PARTY WALL ELEVATION
(1:50)

General Notes

1. THIS DRAWING IS TO BE READ IN CONJUNCTION WITH DRAWING 80LR-A1-302.
2. ALL DIMENSIONS SHOWN ARE FOR PLANNING PURPOSES ONLY. DIMENSIONS MAY VARY SLIGHTLY TO SUIT BRICKWORK COURSING AND WINDOW SIZES.

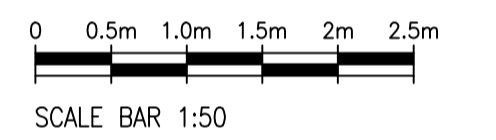

No.	Revision/Issue	Date

Client

MR&MRS MISTRY

Project Name and Address

**REAR EXTENSION AT
80 LONG RIDINGS AVENUE
HUTTON, BRENTWOOD
ESSEX, CM13 1EG**

Drawing Title

**EXISTING PLANS
AND ELEVATIONS**

Project 80LR	Sheet 80LR-A1-301
Date JAN 2024	Revision
Scale AS NOTED AT A1	