


5519000000E

5519000000E

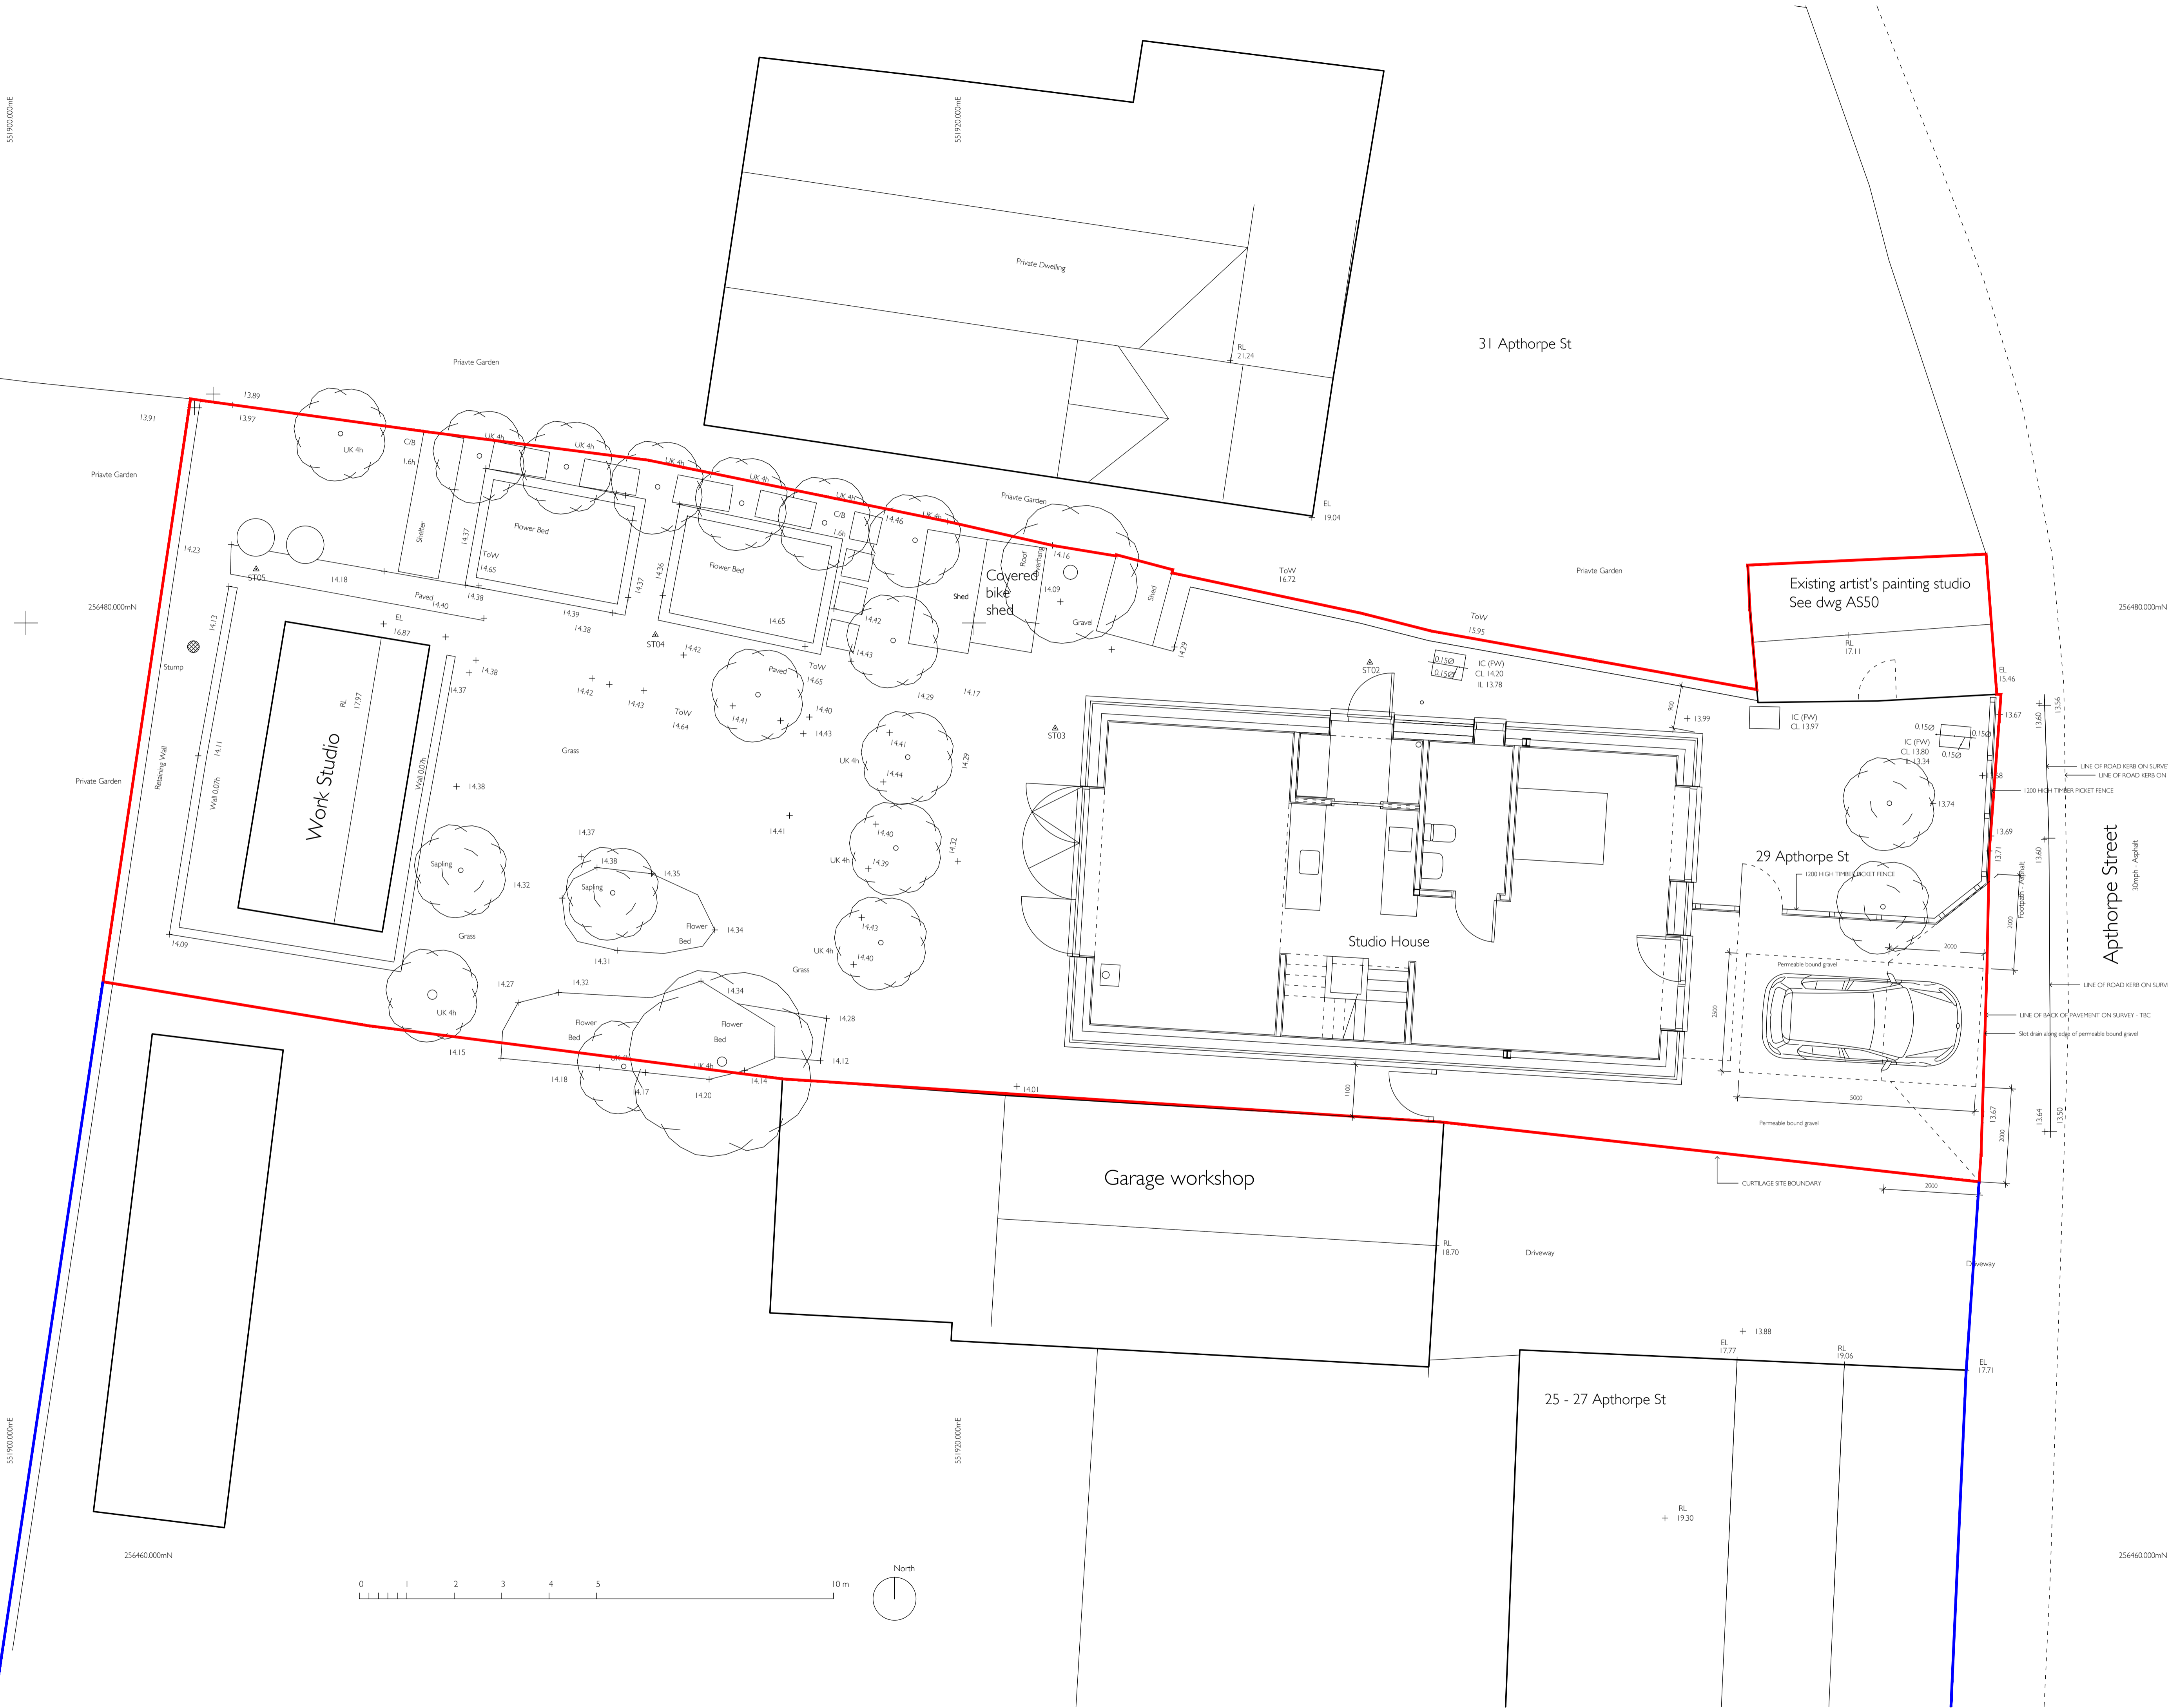

- D 31/05/23 1800 mm high reclaimed gault brick wall.
- C -
- B 26/01/23 Parking & visibility spays added.
- A 09/01/23 Notes added.

rev date

**RKA**  
 architect  
 Rolfe Kentish Architect Ltd  
 52 St Barnabas Road,  
 Cambridge CB1 2DE  
 07785 785656 mail@kentish.net

client  
**Christopher Marvell & Elaine Pamphilon**  
 25 Apthorpe Street, Fulbourn  
 Cambridge CB21 5EY

project

**New Studio House**  
 site address  
 29 Apthorpe Street, Fulbourn,  
 Cambridge CB21 5EY

drawing title  
**Site plan - proposed  
 parking area and visibility spays**

scale 1:62.5  
 sheet size A1  
 date 26/01/23

drawing number  
**AS 03**  
 revision  
**K**



256460.000mN

Apthorpe Street  
30m high - Asphalt

LINE OF ROAD KERB ON SURVEY - TBC

LINE OF ROAD KERB ON OS - TBC

1200 HIGH THRESH POCKET FENCE

LINE OF ROAD KERB ON SURVEY - TBC

LINE OF BACK OF PAVEMENT ON SURVEY - TBC

Slot drain along edge of permeable bound gravel

Permeable bound gravel

Permeable bound gravel

notes