


Planning purposes only. Use figured dimensions only. All errors and omissions are to be reported to the Technical Department.

Notes:



Proposed Side Elevation  
Scale 1:100

Proposed Front Elevation  
Scale 1:100

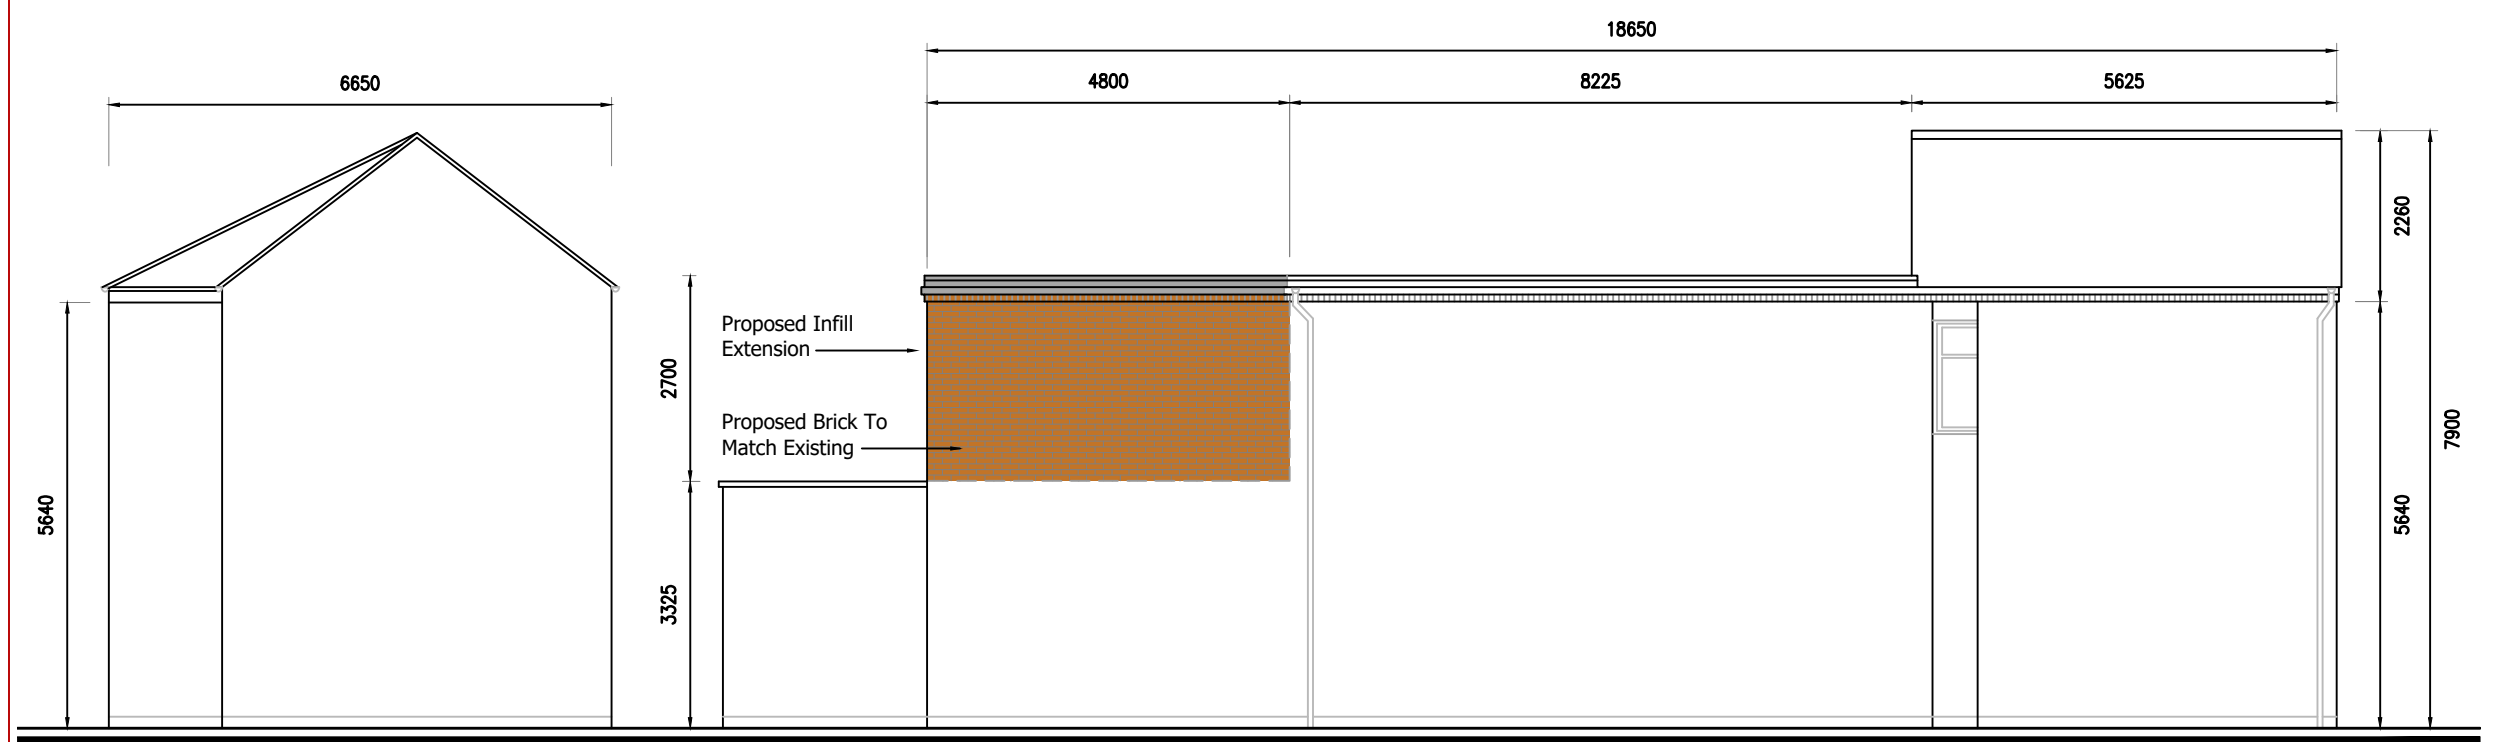

Proposed Side Elevation  
Scale 1:100

Proposed Rear Elevation  
Scale 1:100

Rev	Date	Description
B	24.01.24	Dimensions Added & dns removed
A	16.01.24	Planning Issue

**VJS** | Architectural Design & Planning Services  
 T: 01908 771285 E: info@vjsprojects.co.uk

Project:  
**PROPOSED RESIDENTIAL DEVELOPMENT**  
**65 MOOR ROAD RUSHDEN NN10 0TP**

Drawing Title:  
**PROPOSED ELEVATIONS**

Drawn:	Date:	Scale:
JB	JAN 2024	1:100

Drawing No:	Revision:
2058 - 004	B

Drawing Status:  
**PLANNING ISSUE**

