




GROUND FLOOR PLAN AS EXISTING

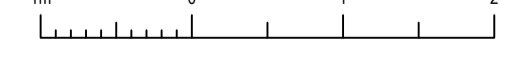


FRONT (NORTH) ELEVATION AS EXISTING

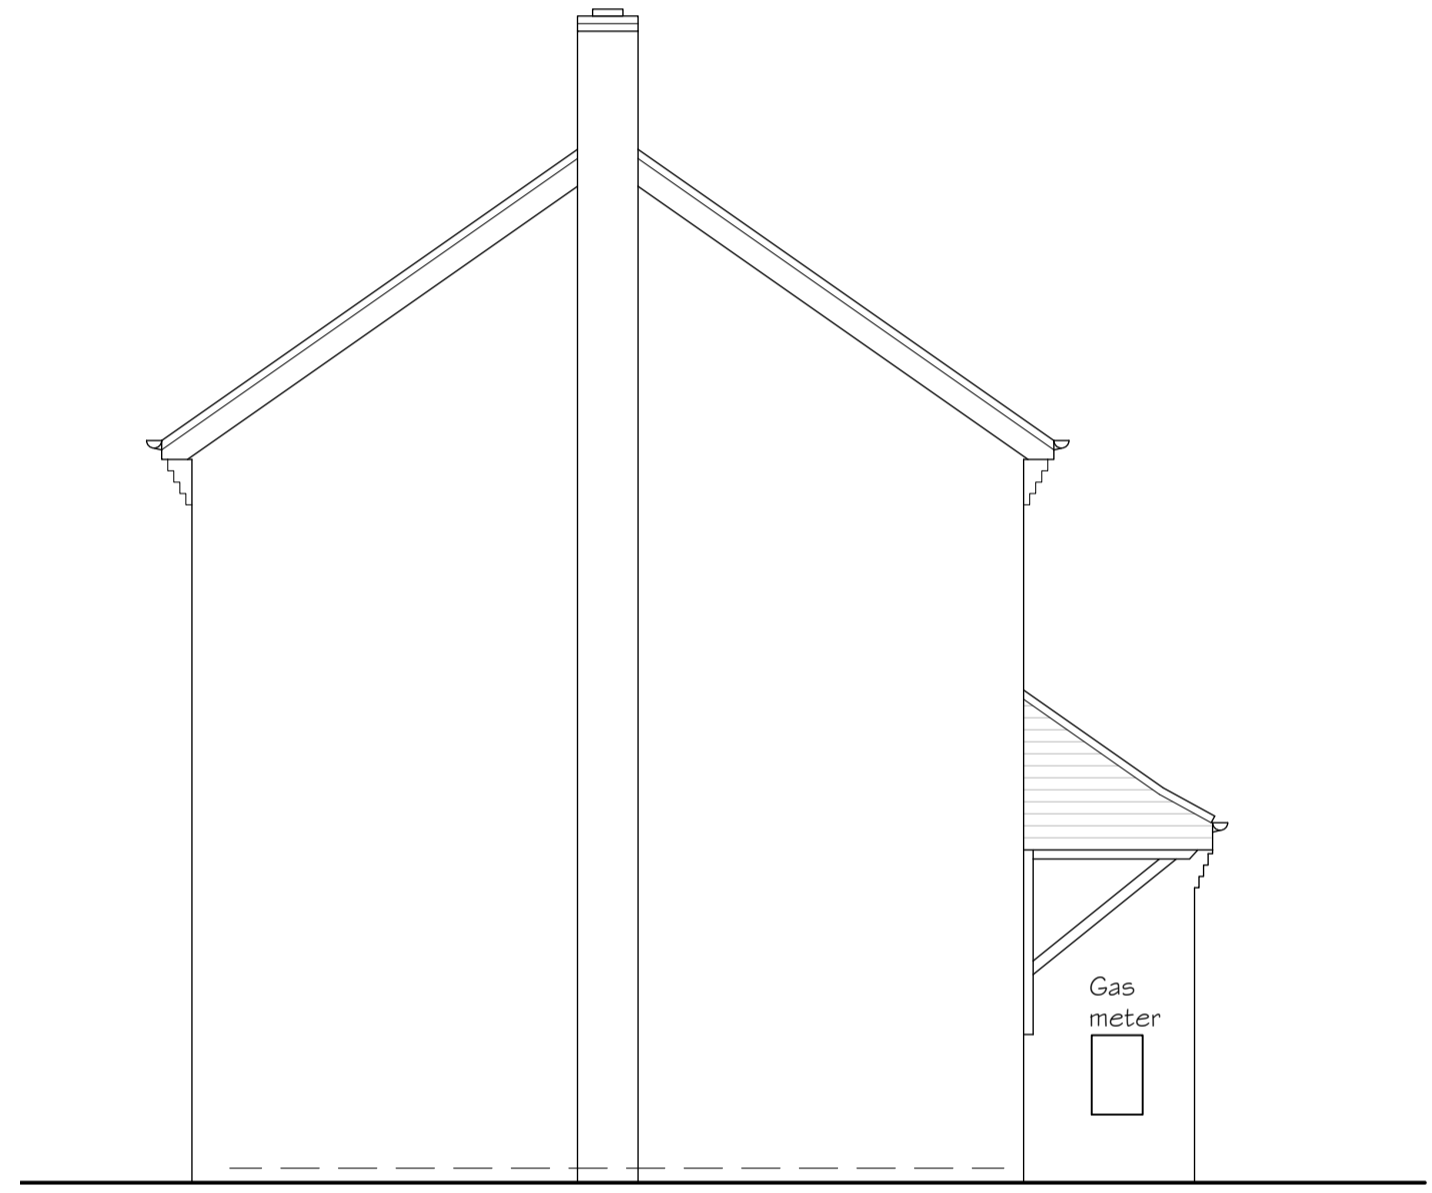


SIDE (EAST) ELEVATION AS EXISTING

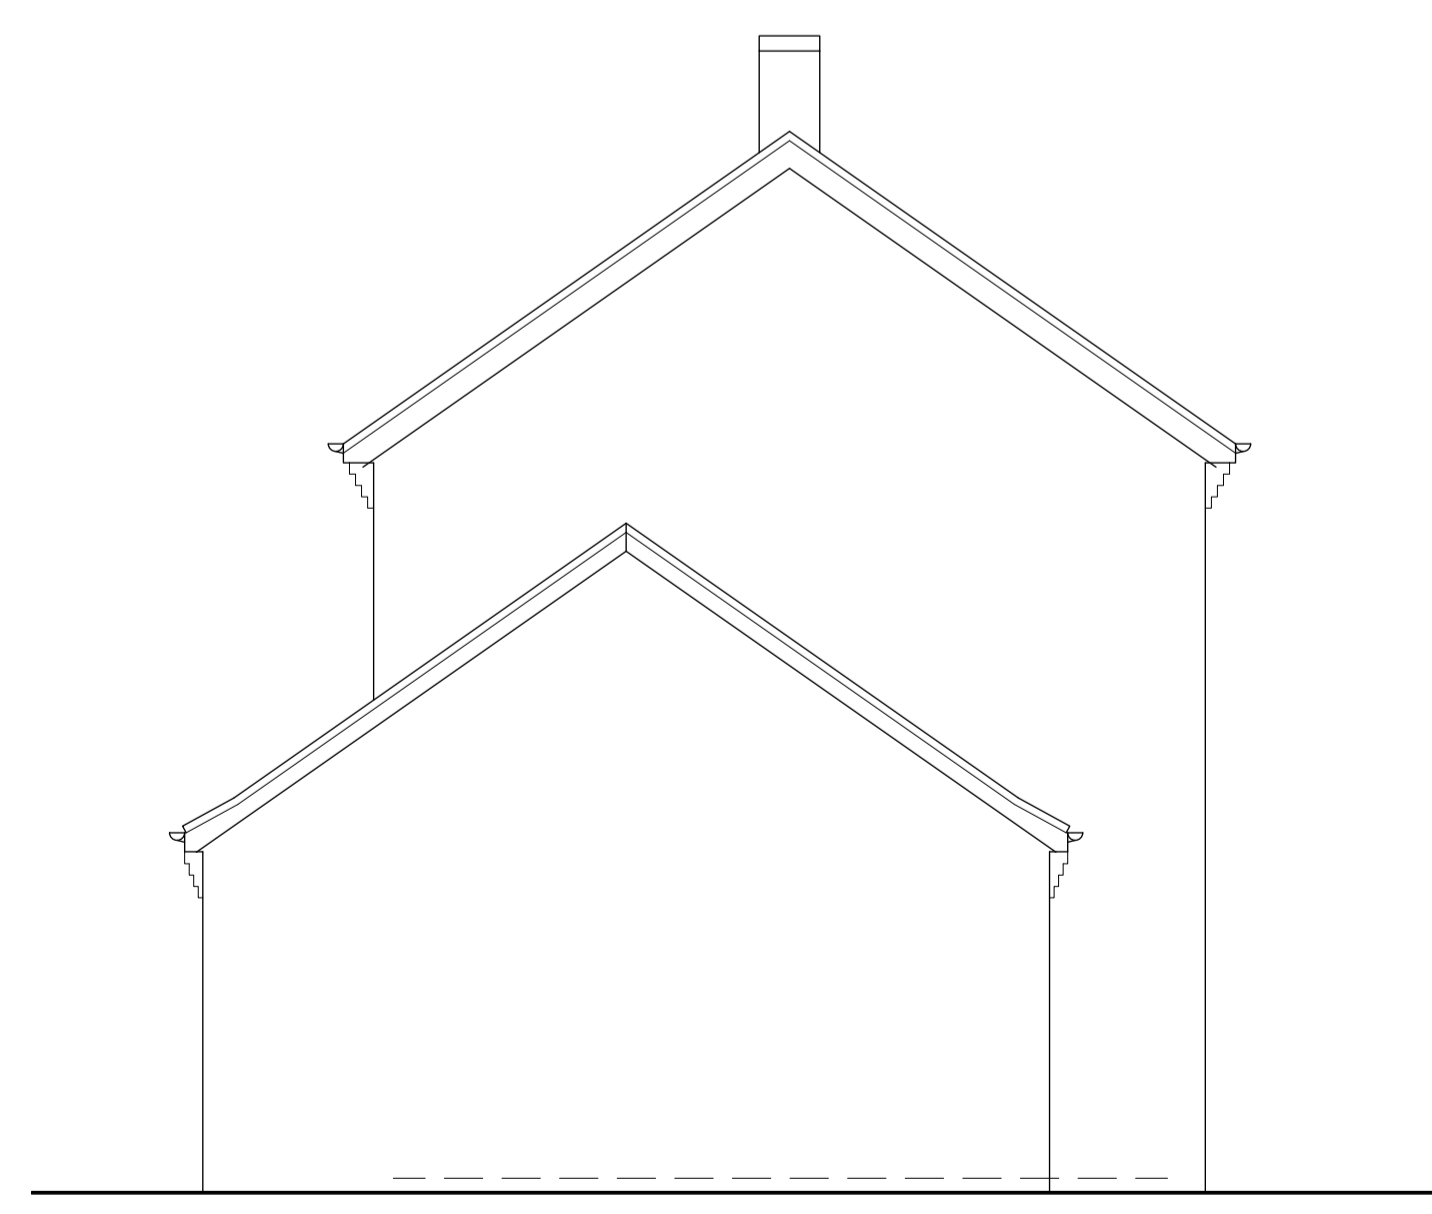


SIDE (WEST) ELEVATION AS EXISTING

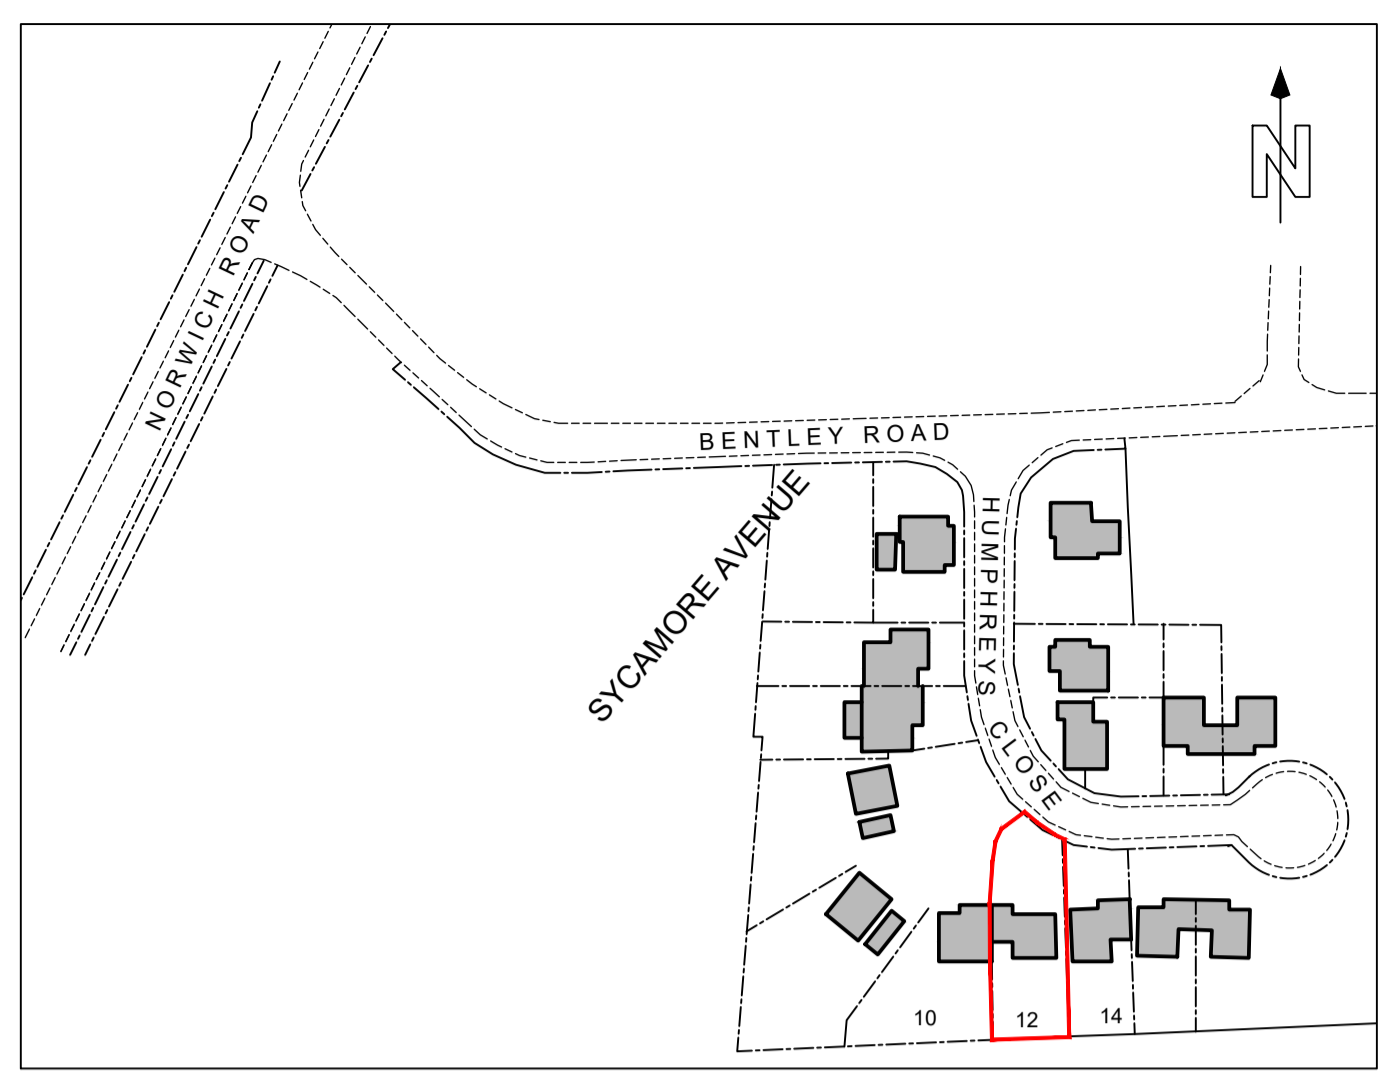


LOCATION PLAN

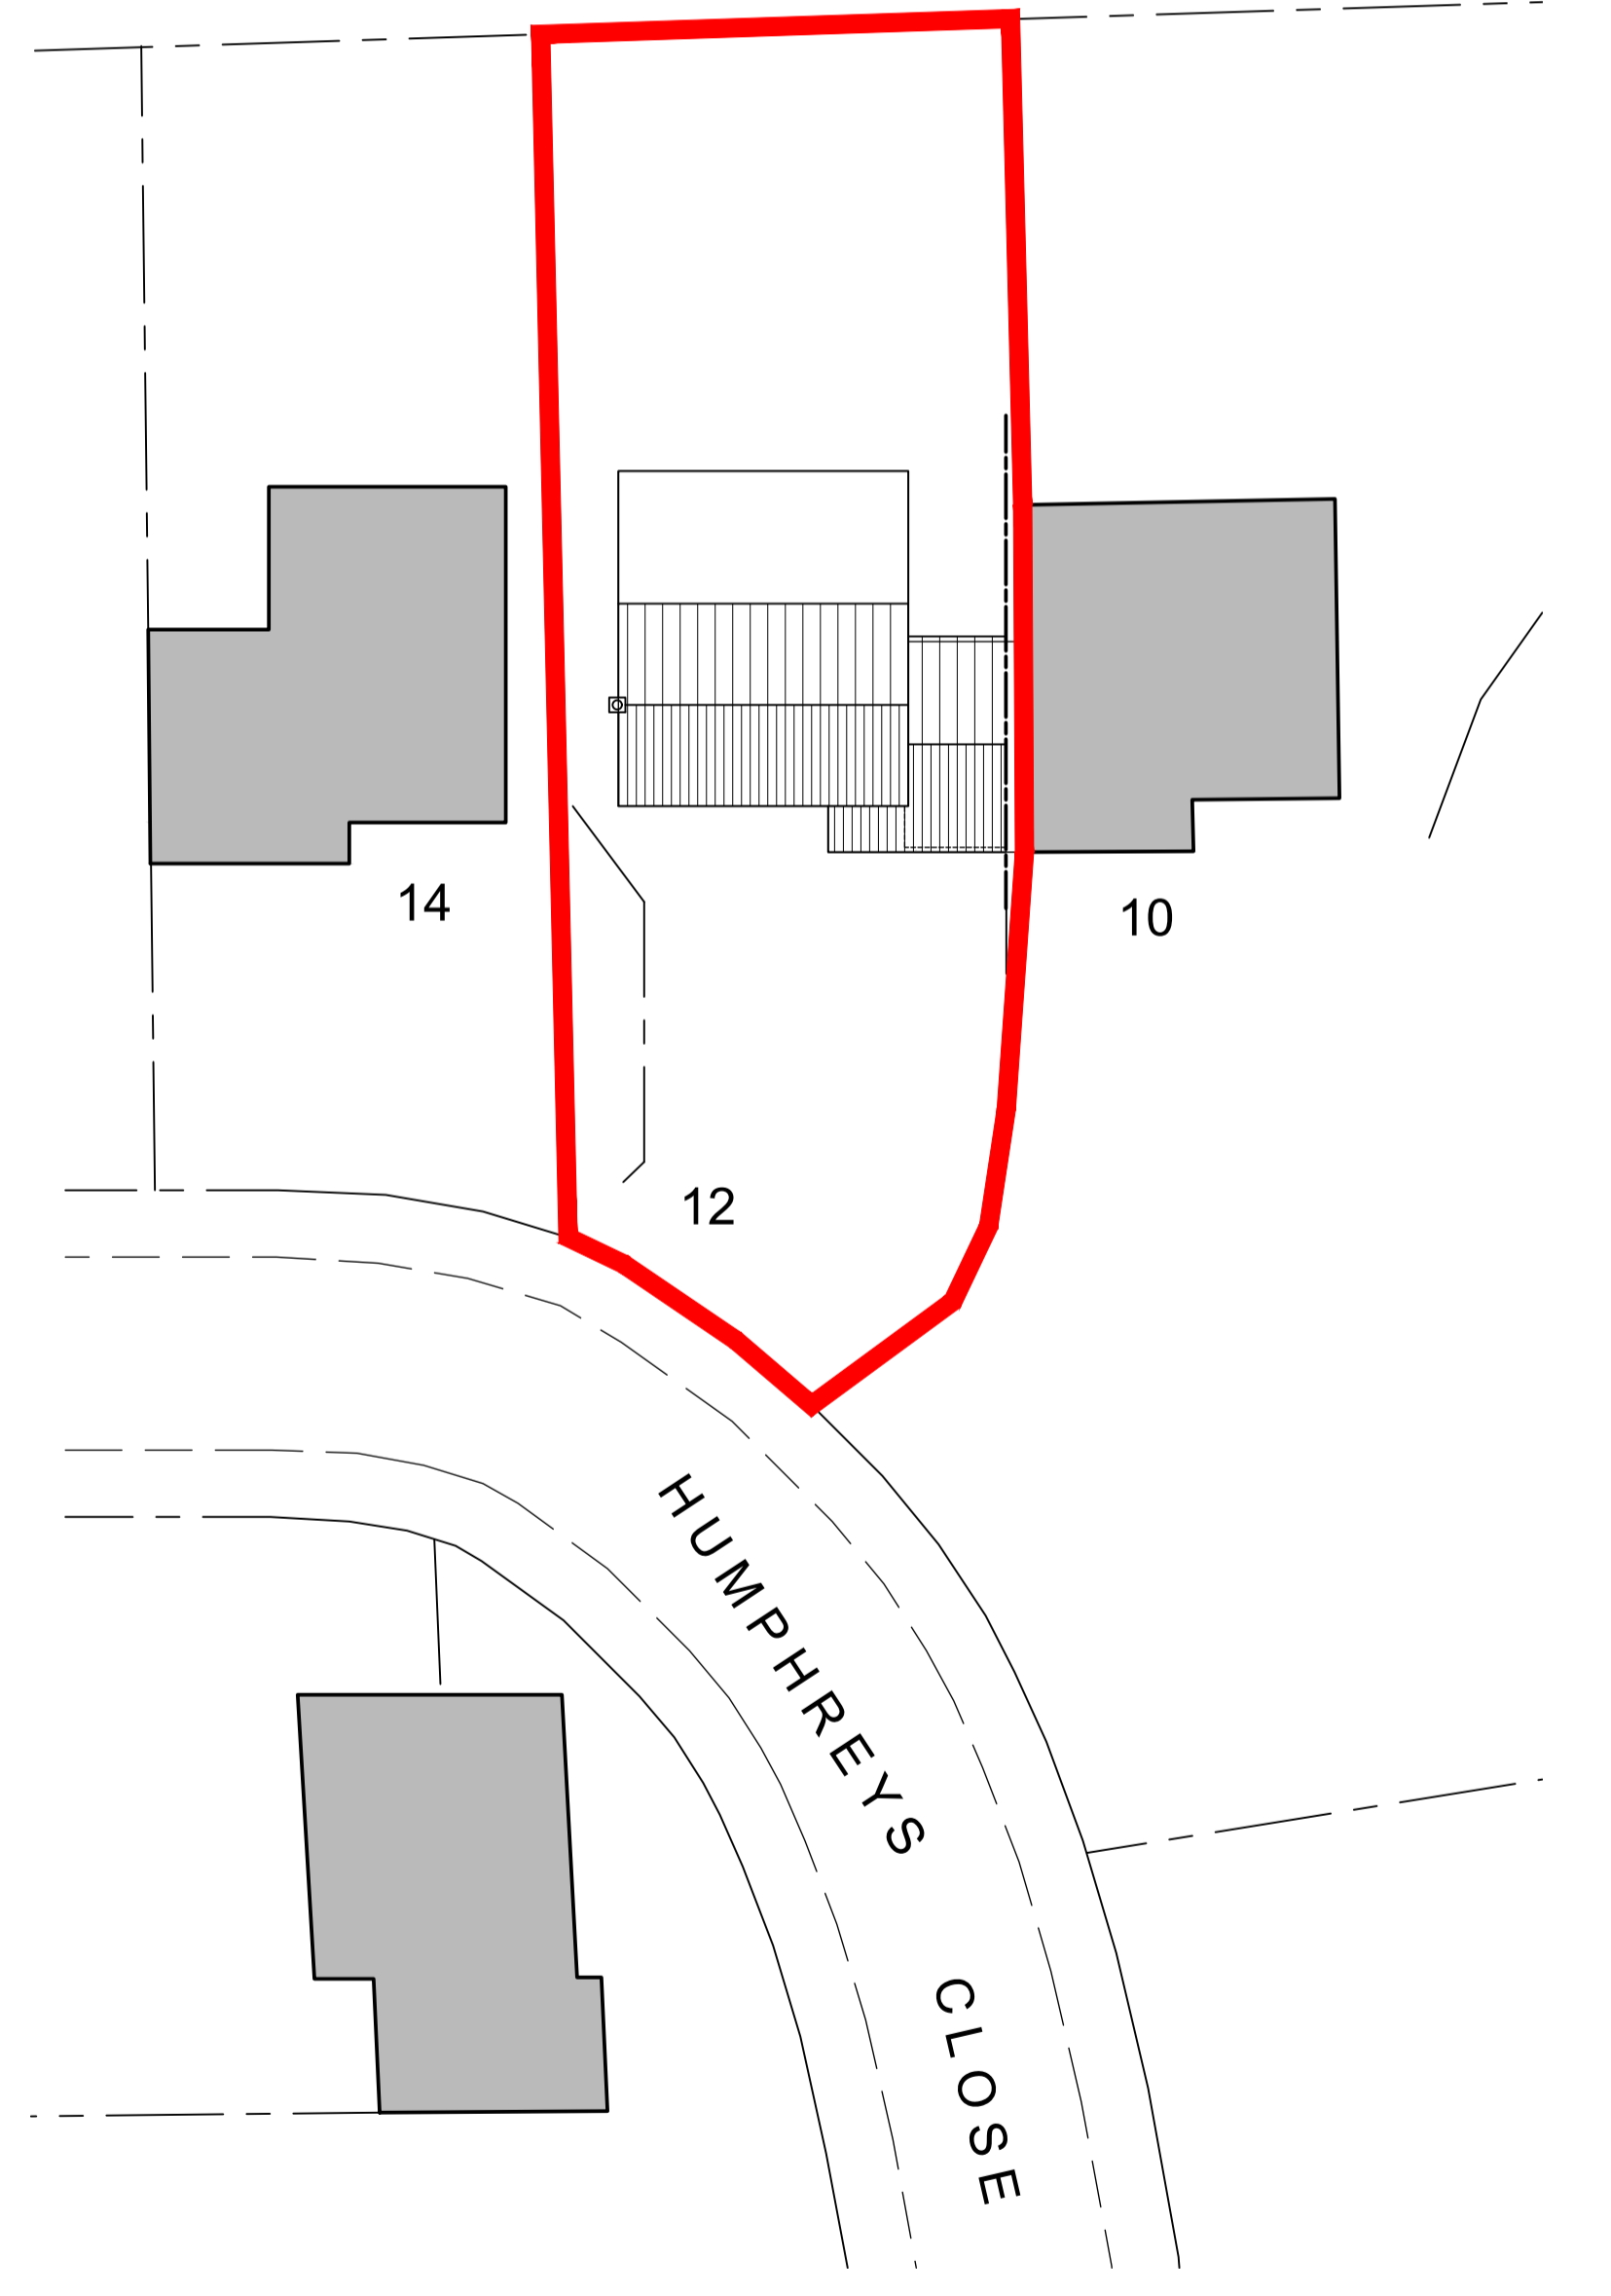

SITE PLAN AS EXISTING

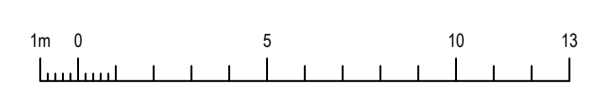

- Existing Foul Water Drain
- SWS — SWS — New Surface Water Drain
- FWS — FWS — New Foul Water Drain

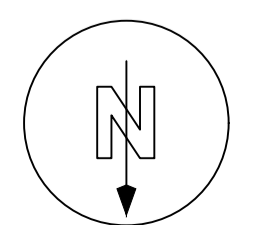

Do not scale from this drawing, use figured dimensions only.
All dimensions to be checked on site.

G J GROOM
architectural
technologist
THE LIMES, 103 NORWICH ROAD, WYMONDHAM, NORFOLK, NR18 6SJ
Telephone/Fax: 01953 666787
e-mail: ggroomus@gmail.com

CLIENT	Mr B West	DRN	CHK'D
PROJECT	Proposed Front Porch Extension 12 Humphreys Close, Forncett St Peter NR16 1LX	9/9	
TITLE	Floor Plans, Elevations as Existing, Site and Location Plans		
DATE	August 2023	SCALE @ A1	DWG No.
		1:50	23/04/1002
REV.			REV.

REV.	DATE	DESCRIPTION	DRN	CHKD