



These drawings and associated notes are for obtaining planning permission and building regulation approval only. Ensure that all statutory inspections are carried out by building control. Check all dimensions on site before putting work in hand. Not to be reproduced without permission. Client and builder to liaise and ensure compliance with CDM Regulations 2015 and provision of Health & Safety Plan.

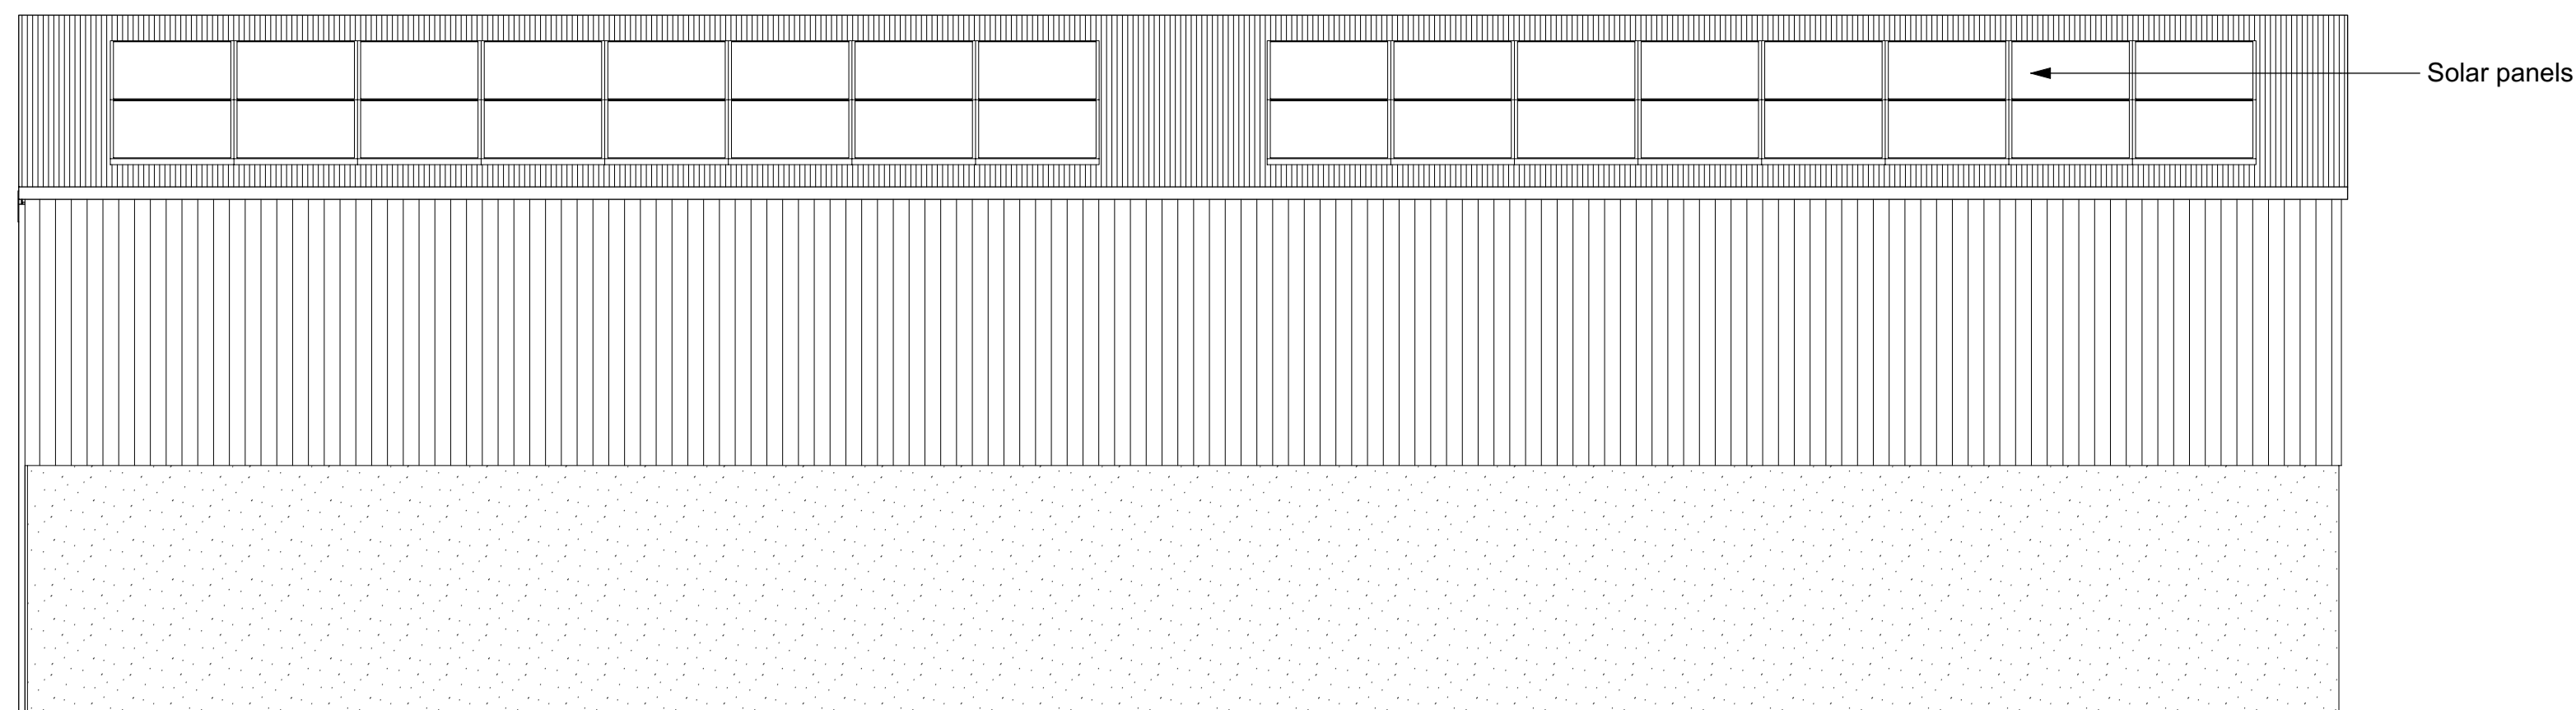


**PROPOSED N/E ELEVATION**

Scale: 1:50

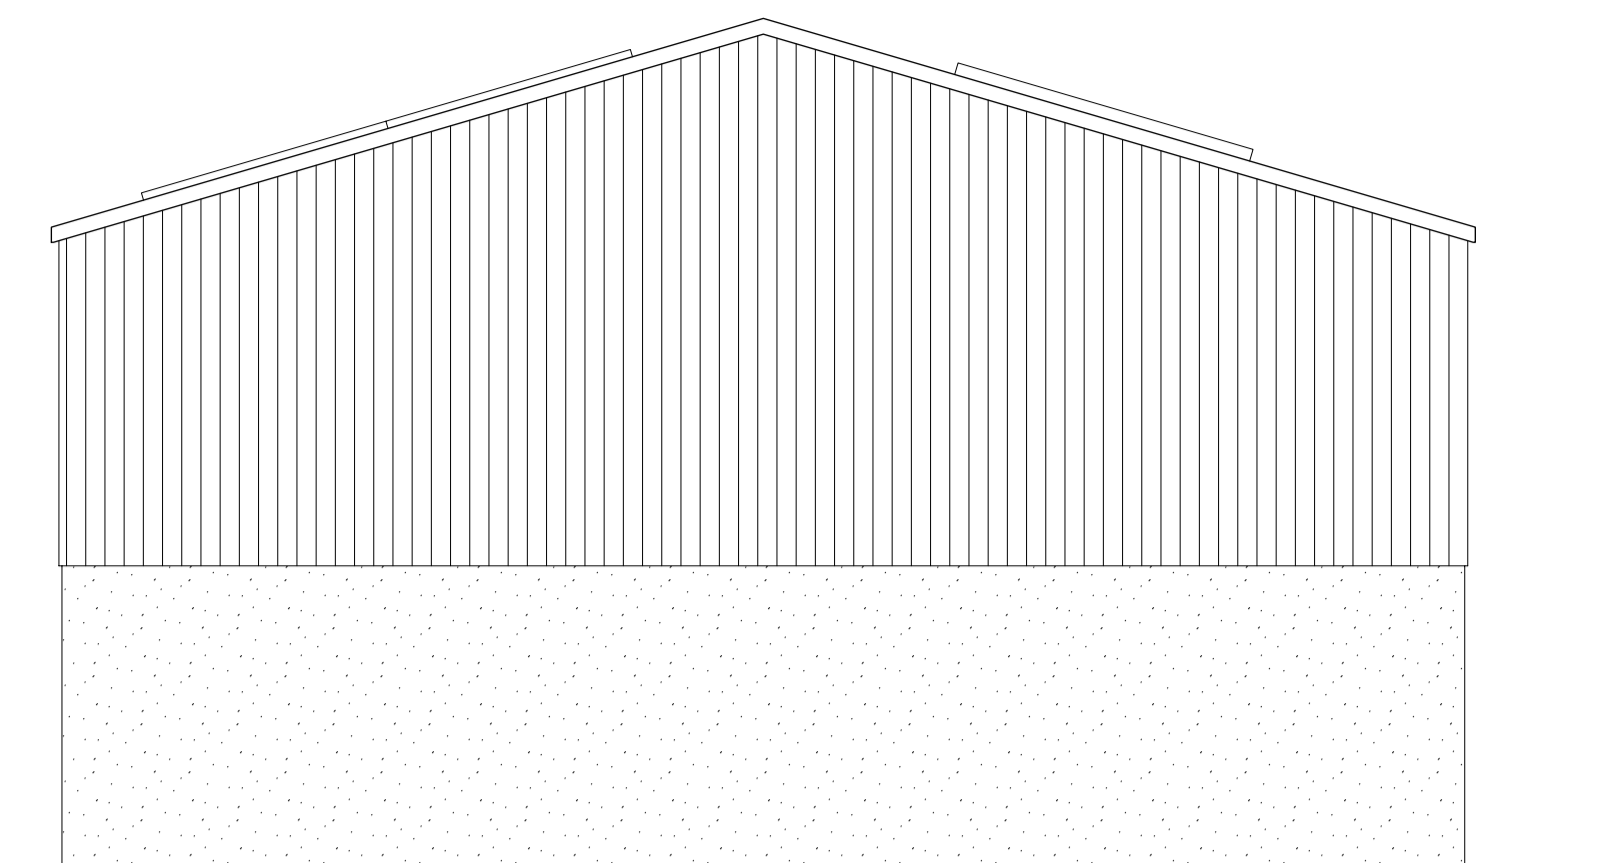


**PROPOSED N/W ELEVATION**

Scale: 1:50

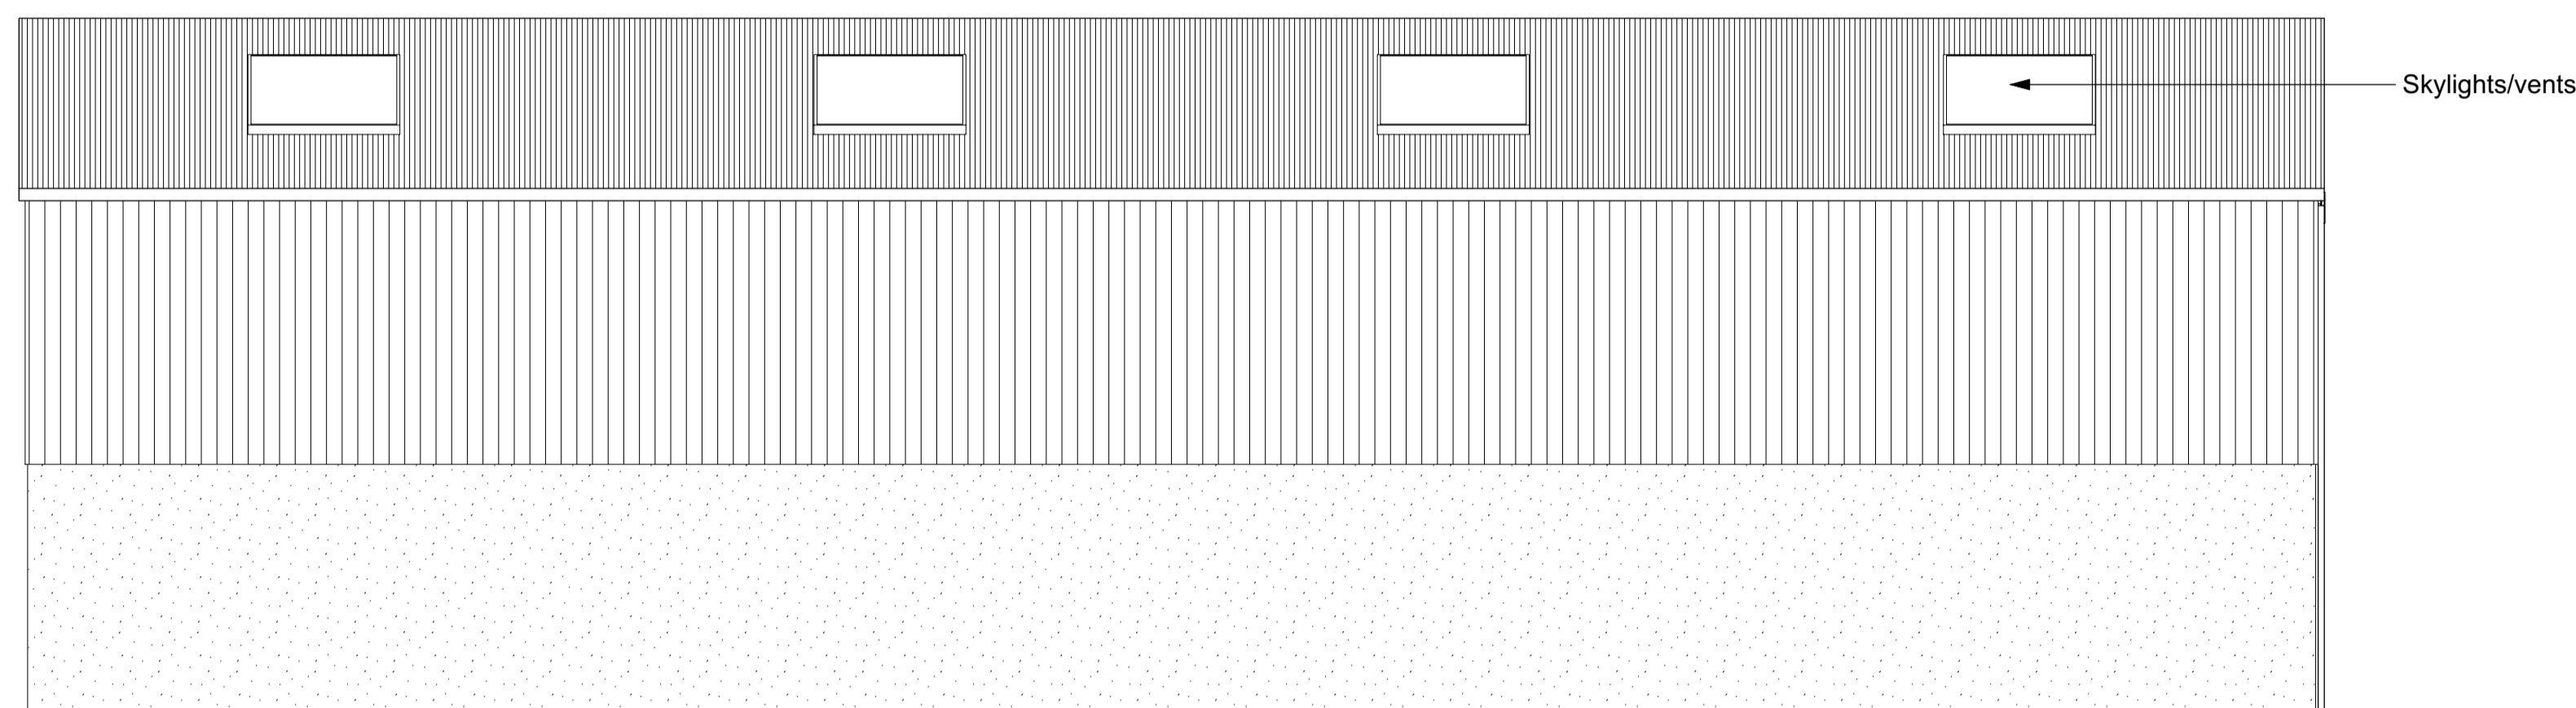


**PROPOSED S/W ELEVATION**

Scale: 1:50

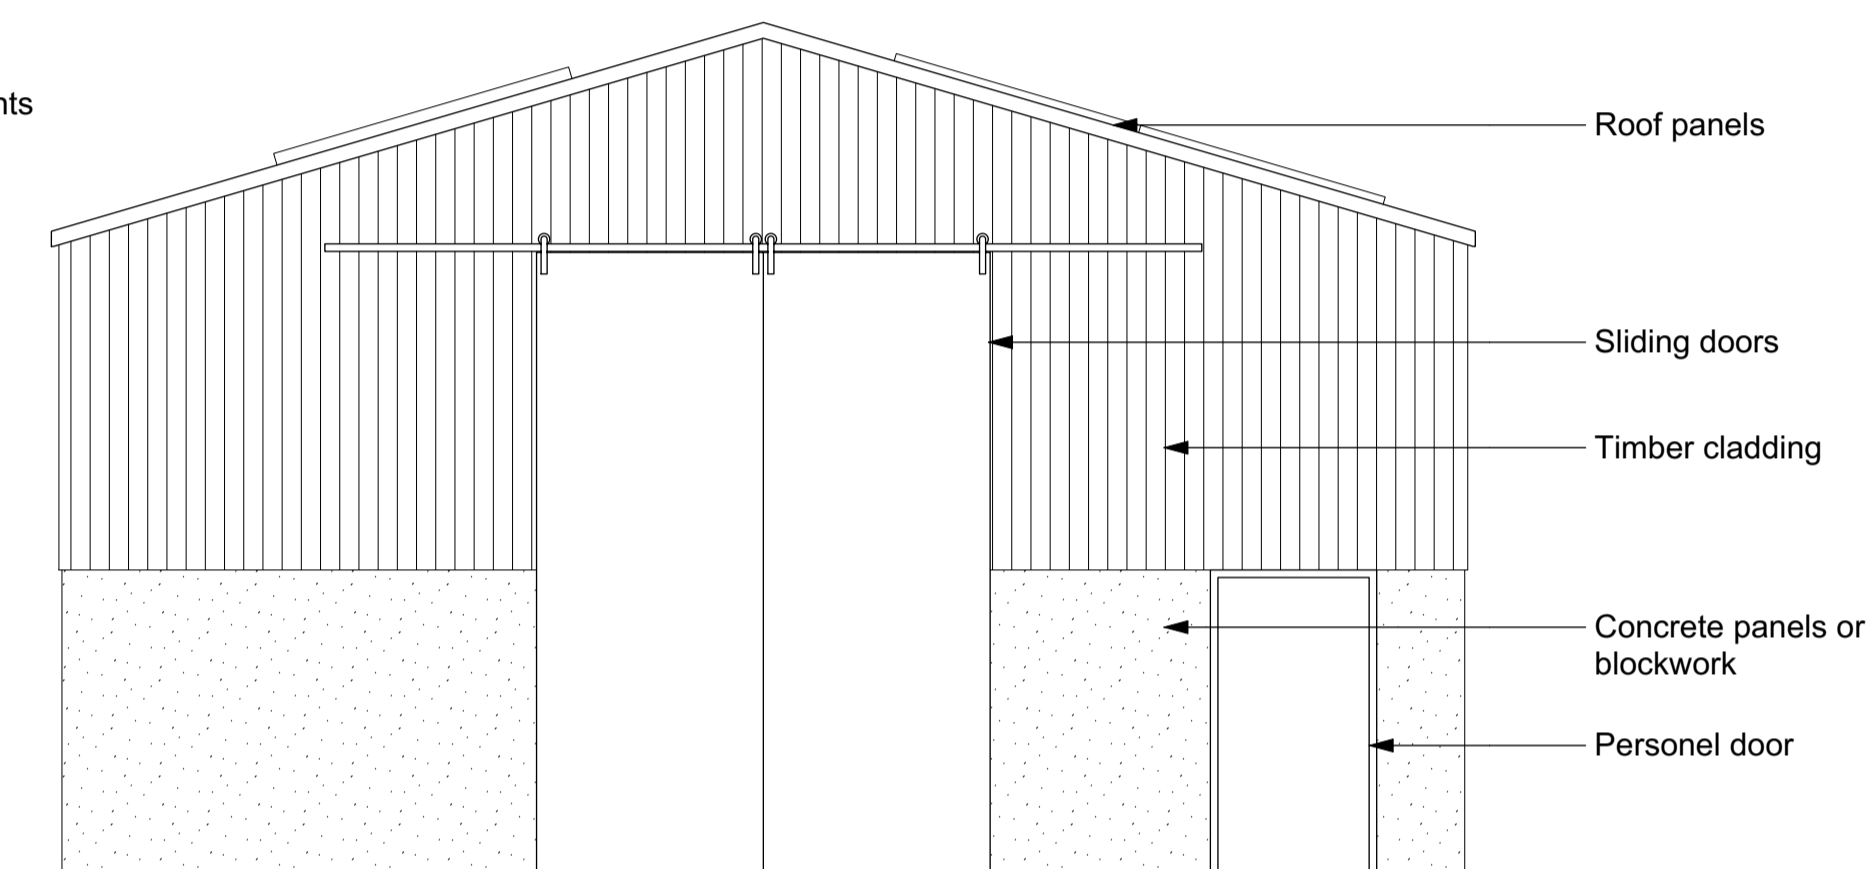


**PROPOSED S/E ELEVATION**

Scale: 1:50

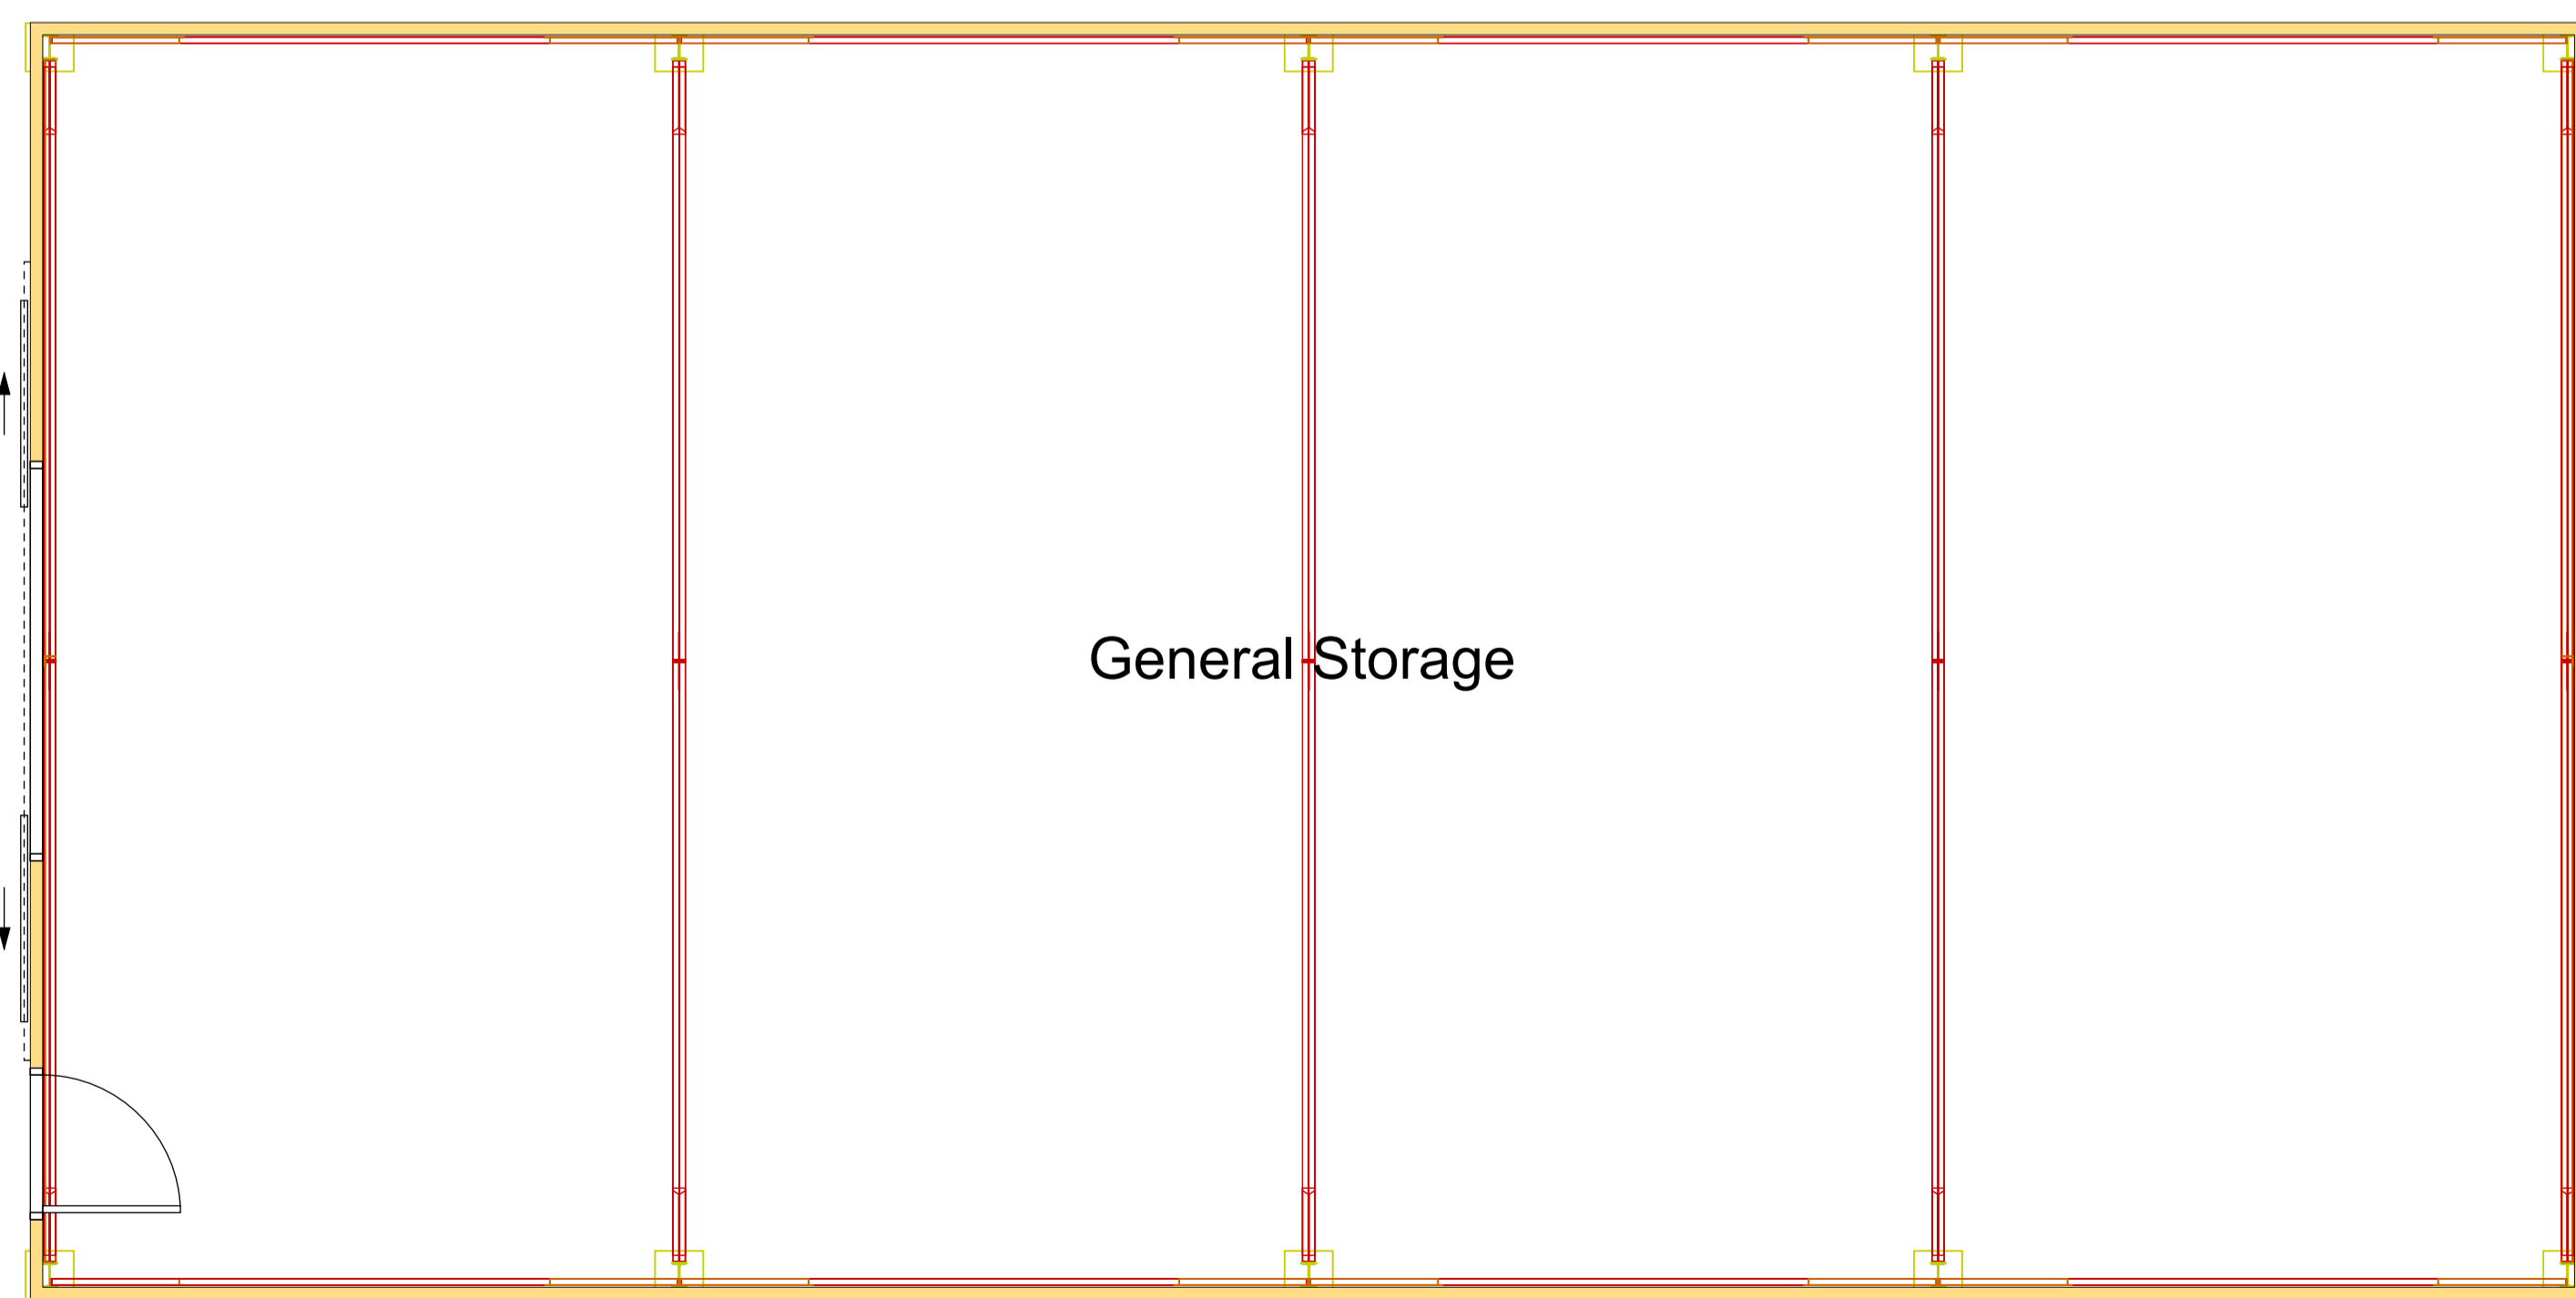


**PROPOSED GROUND FLOOR PLAN**

Scale: 1:50

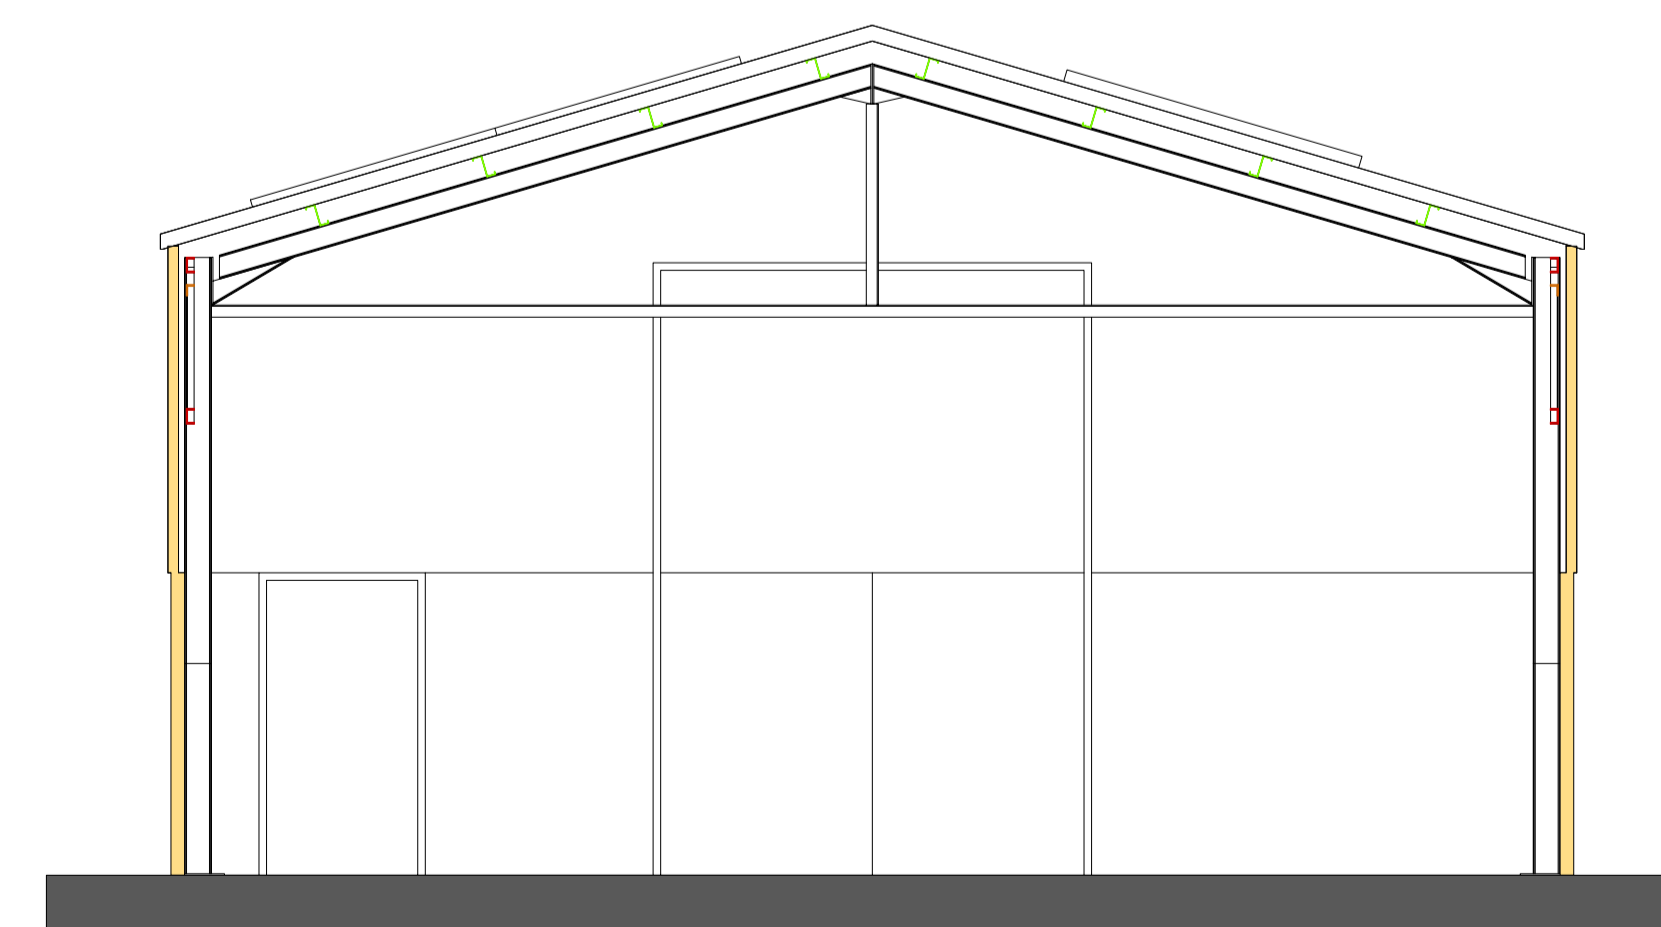

**PROPOSED SECTION**

Scale: 1:50

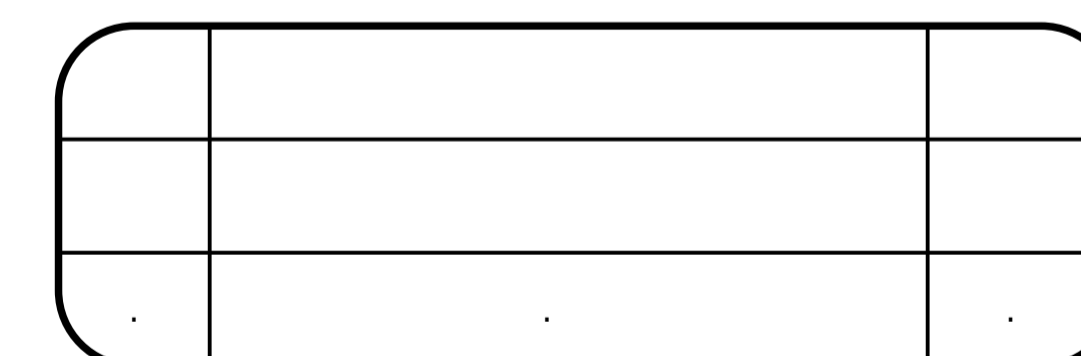

MIKE LEE ARCHITECTURAL SERVICES  
 10 Shipden Avenue, Cromer, Norfolk, NR27 9BD  
 Telephone: 01263 510396  
 Mobile: 07765 148 064  
 Email: mike.ra.lee@gmail.com

Blue Tile Farm, Kerdiston  
 Proposed New Barn 1 & Barn 2  
 Mr & Mrs A Brucki

Barn 1- Floor Plan and Elevations

Date January 2024

Scale As Indicated @A1

Drawing ref: 2023/474-03