


Notes


- No Dimensions are to be scaled from this drawing.
- Contractors must verify all figured dimensions at site before commencing any work or making any Shop drawings.
- This drawing is the sole copyright of A Squared Architects and no part may be reproduced without the written consent of the above.
- Site Location Plans are prepared from the Ordnance Survey Map with the sanction of the Controller of H.M. Stationery Office. Crown Copyright Reserved.

No.	Revisions	By	Date

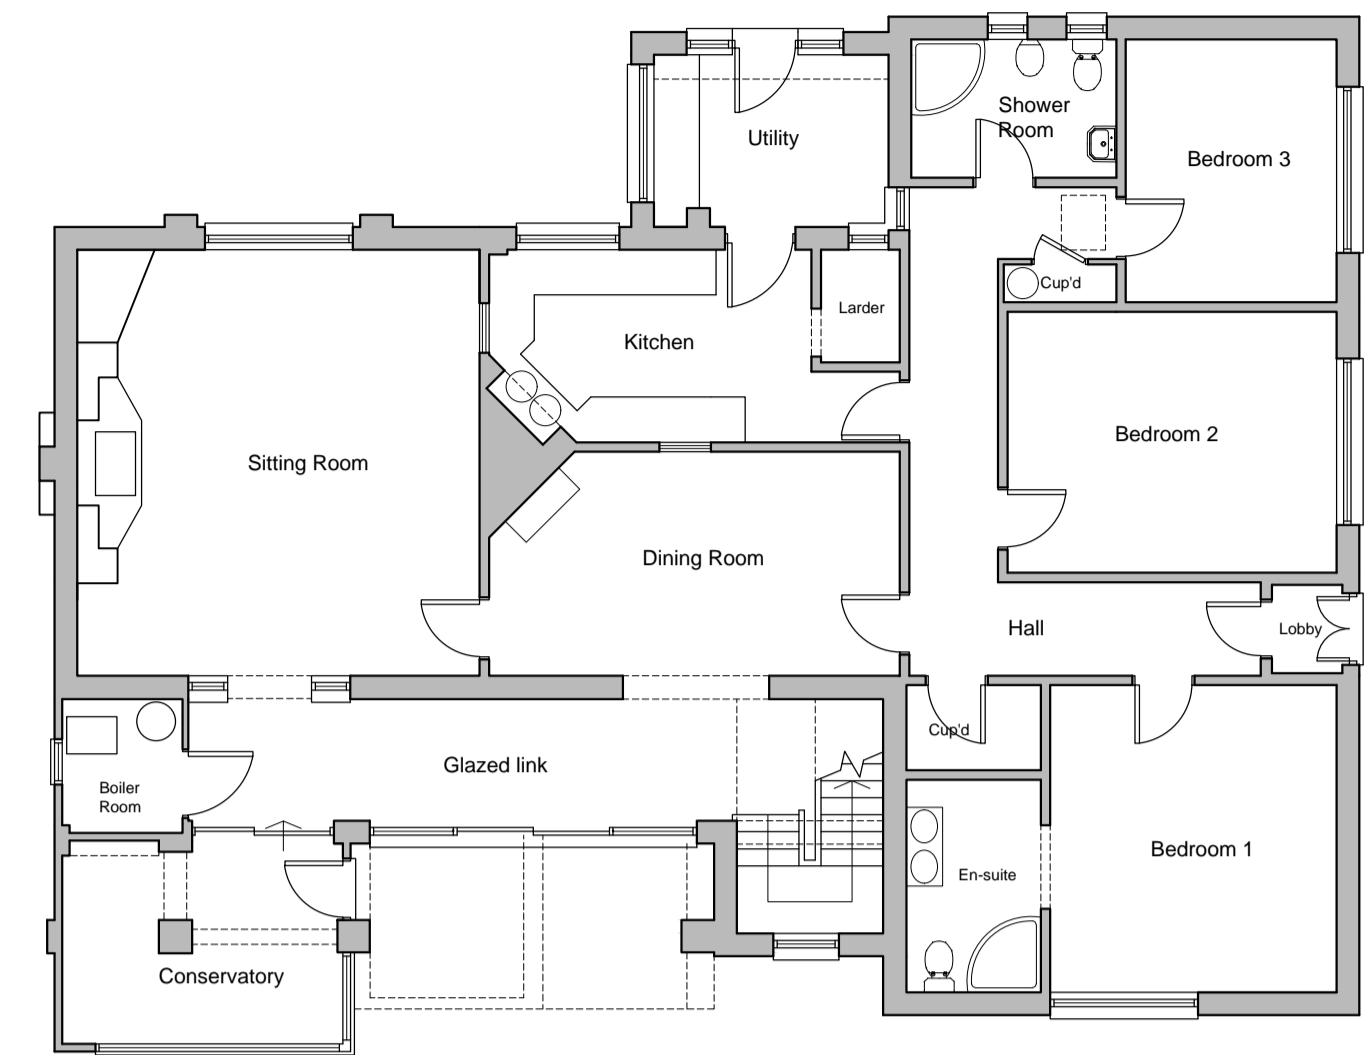

GROUND FLOOR PLAN

EXISTING FLOOR PLANS 1:100

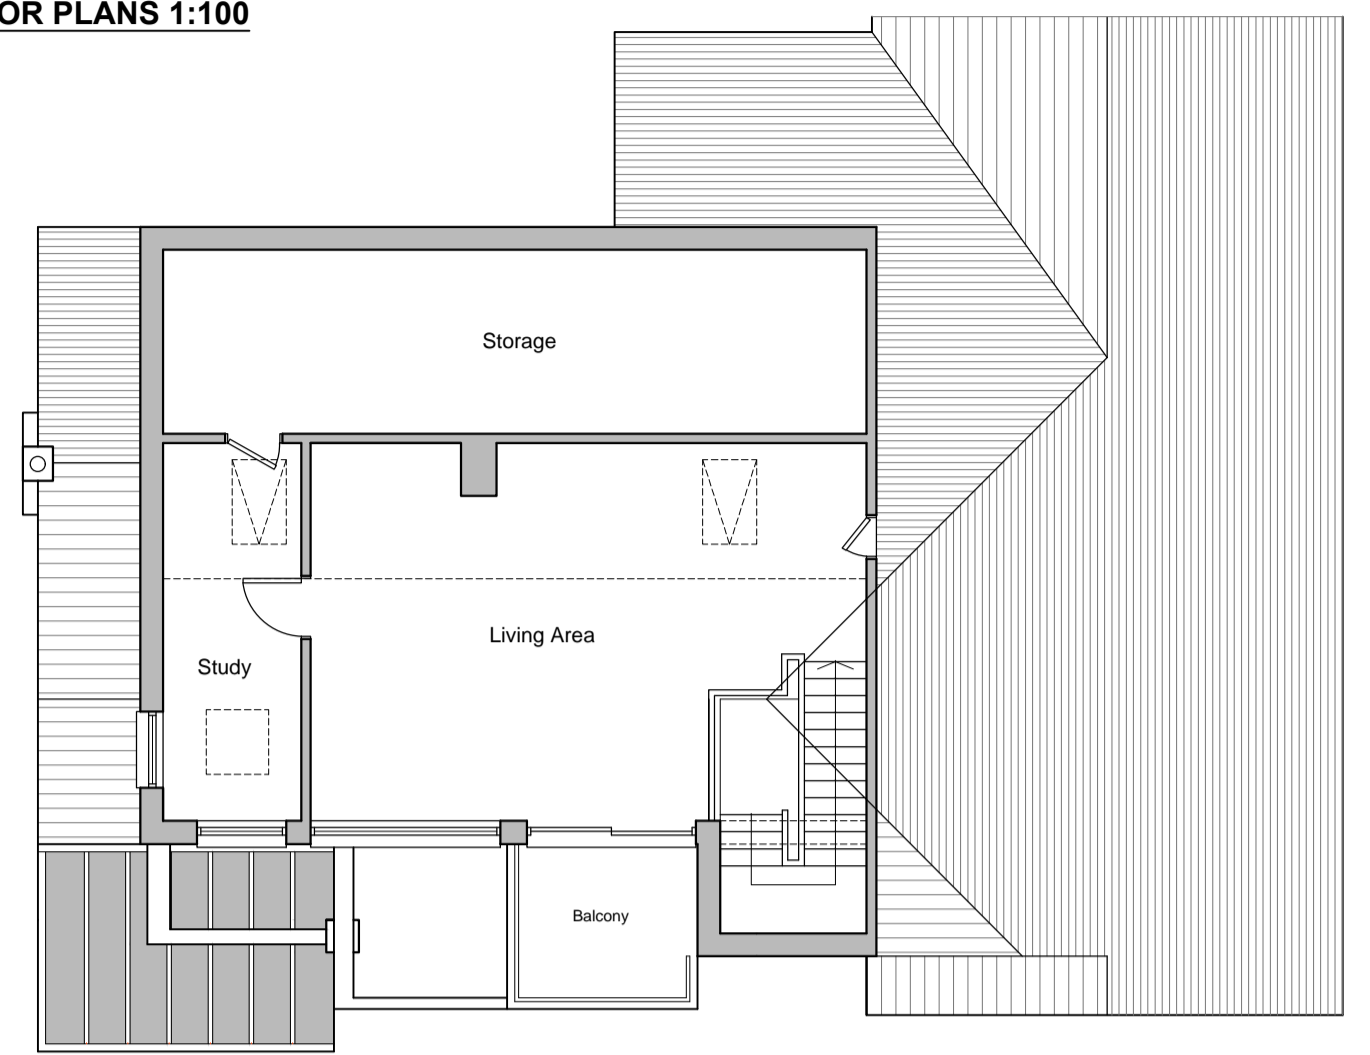


FIRST FLOOR PLAN


EXISTING ELEVATIONS 1:100




REAR (SOUTH) ELEVATION

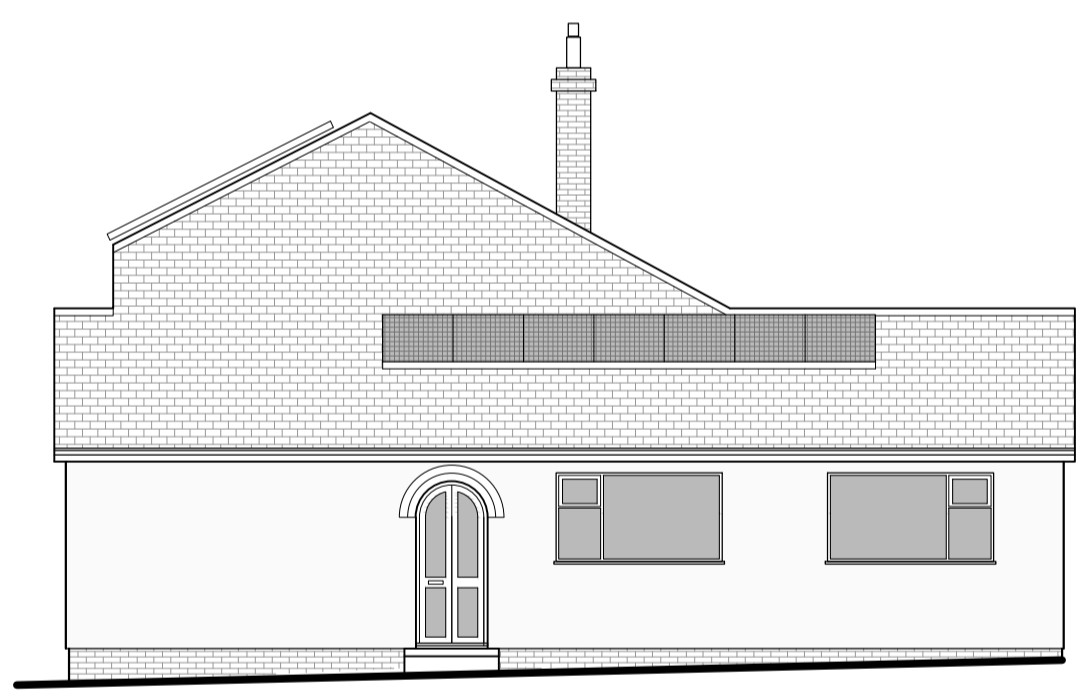


SIDE (EAST) ELEVATION

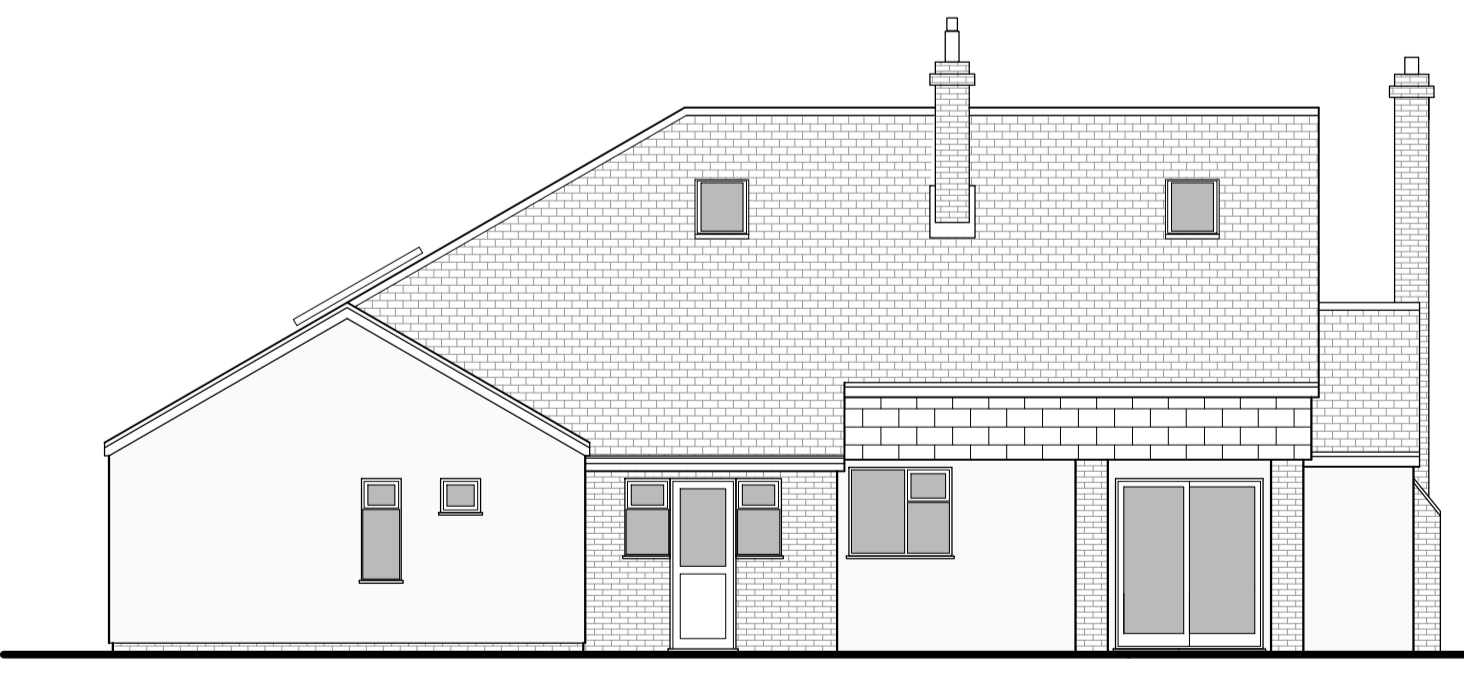

FRONT (NORTH) ELEVATION

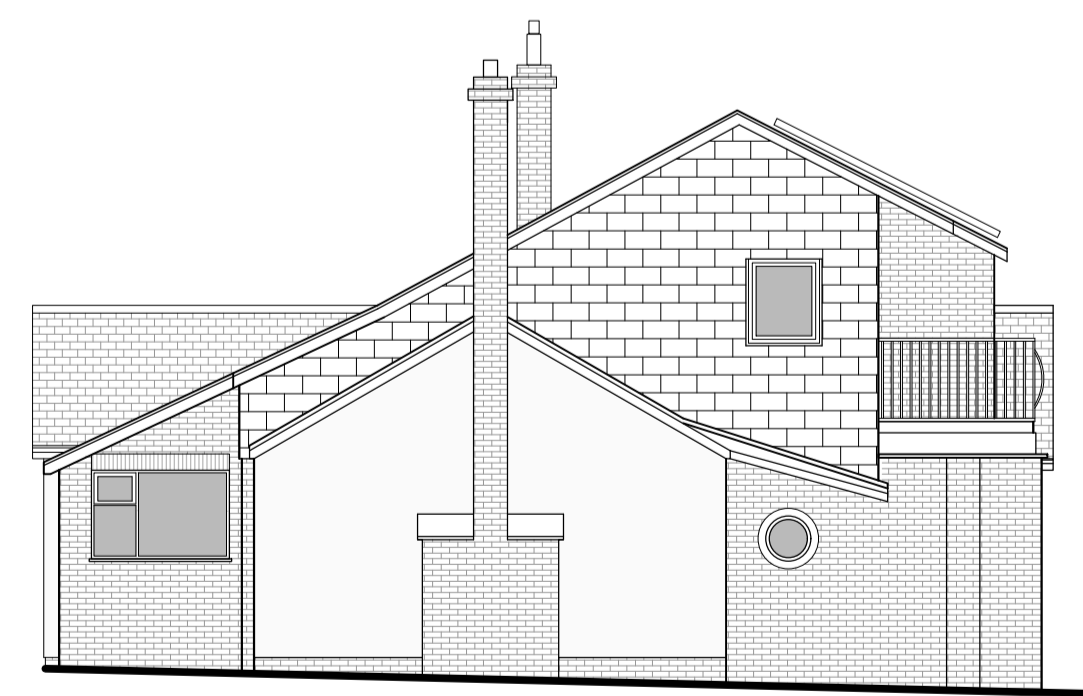

SIDE (WEST) ELEVATION

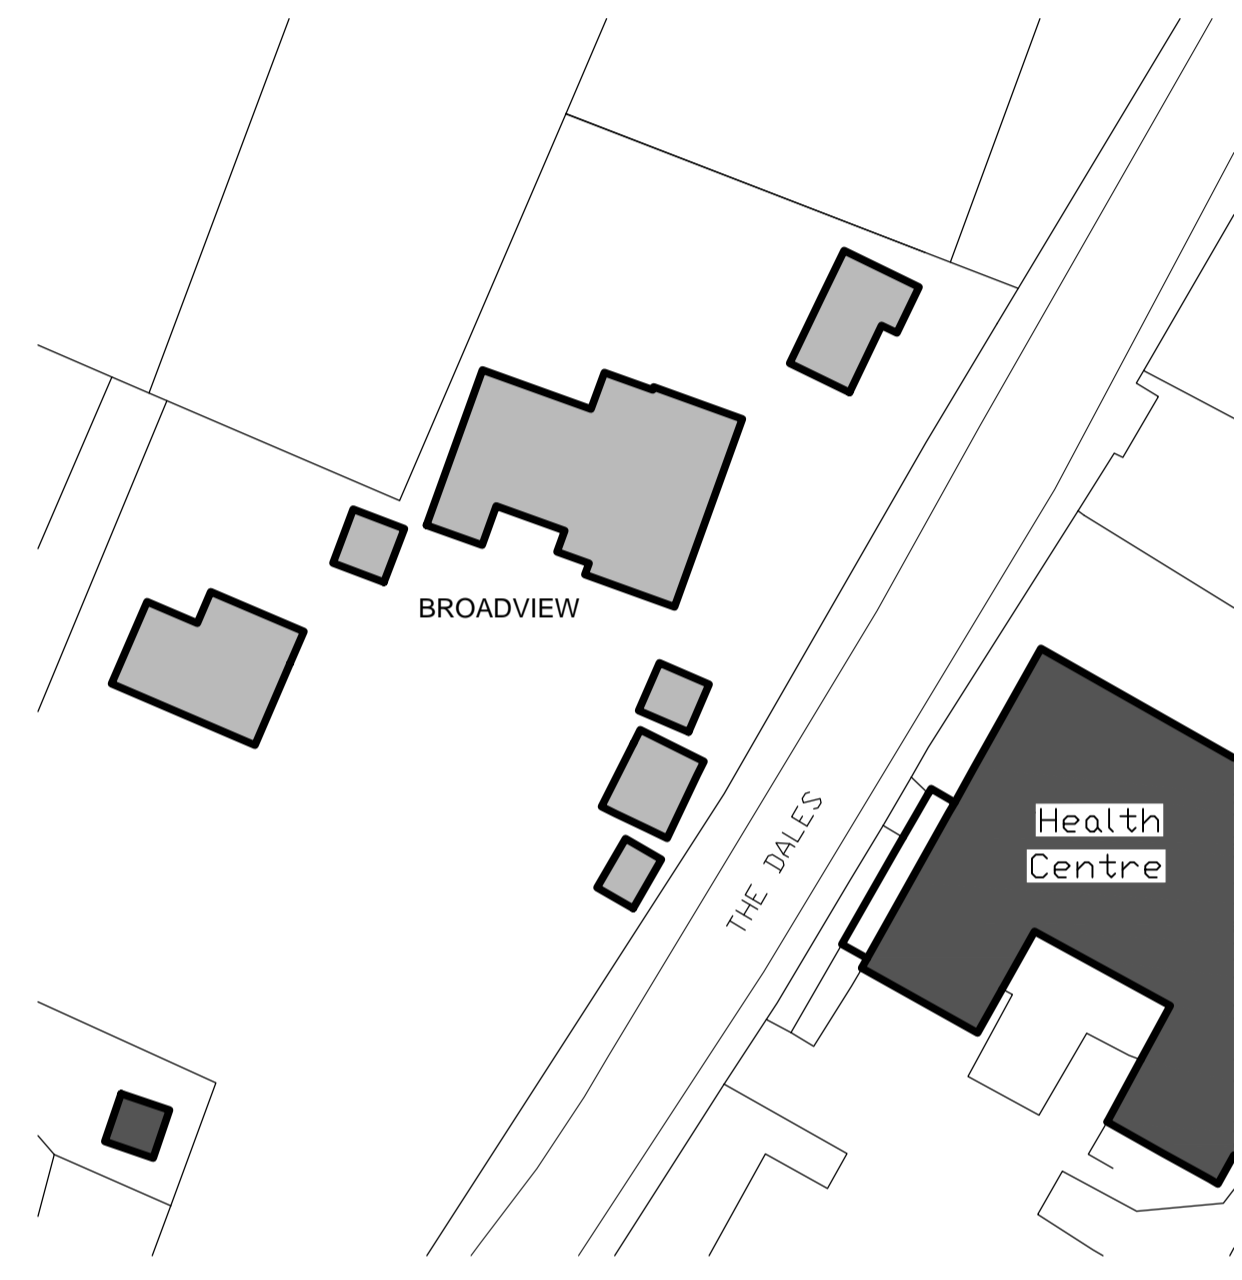


EXISTING SITE PLAN 1:500



LOCATION PLAN 1:1250

Ordnance Survey (c) Crown Copyright 2023. All rights reserved. Licence Number 10002432

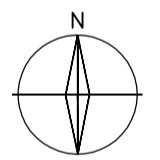

A SQUARED ARCHITECTS

1 NETHERCONESFORD
93-95 KING STREET
NORWICH, NR1 1PW

RIBA Chartered Practice
www.asquaredarchitects.com

Client
Miss Camilla Bell

Job
**Alterations & Extensions to
Broadview, 29 The St
Brundall, Norfolk**

Drawing Title
Existing Drawings

Scale
1:100/500/1250@A1

Date
2 Dec 23

Drawn By
mja

Status
 PRELIMINARY
 PLANNING

Drawing No.
23 / 24 / 03

Rev.
 BUILDING REGS
 TENDER
 CONSTRUCTION
 AS BUILT