



EXISTING SIDE ELEVATION 1:50

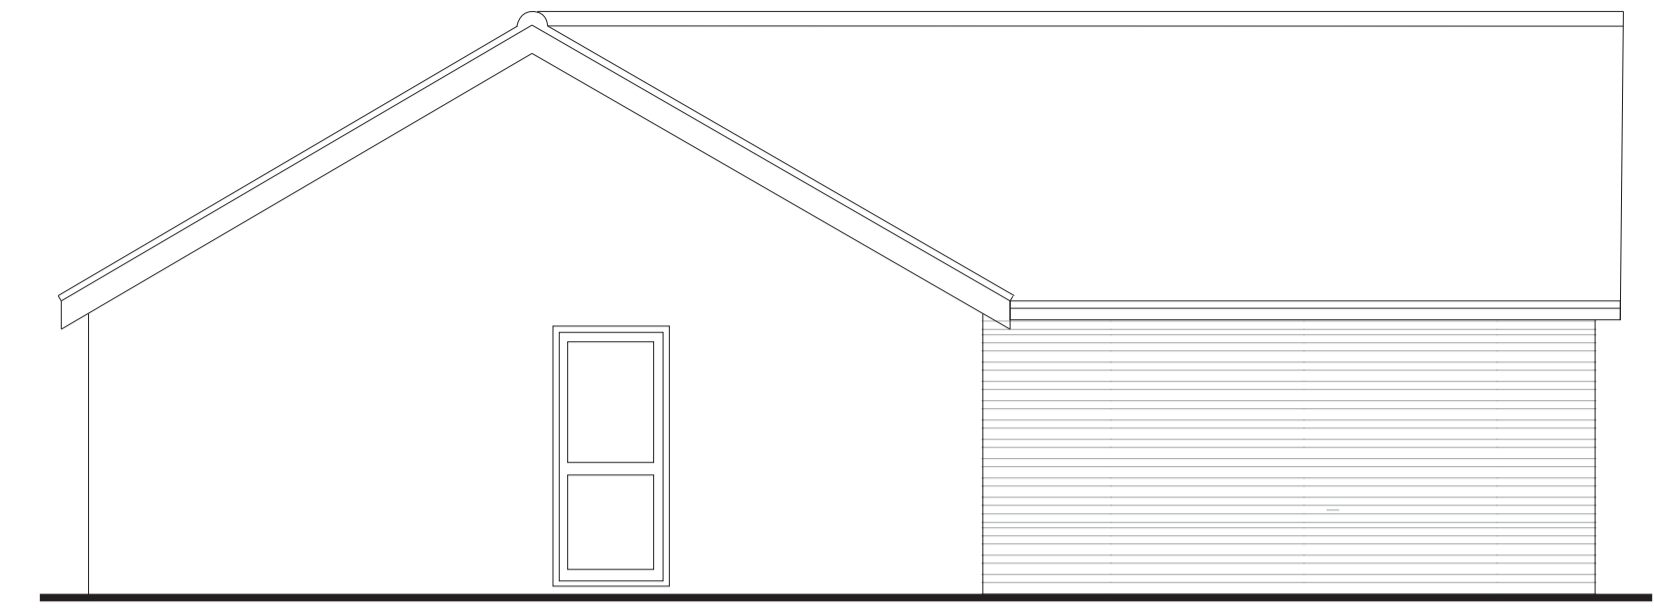

EXISTING REAR ELEVATION 1:50




EXISTING SIDE ELEVATION 1:50

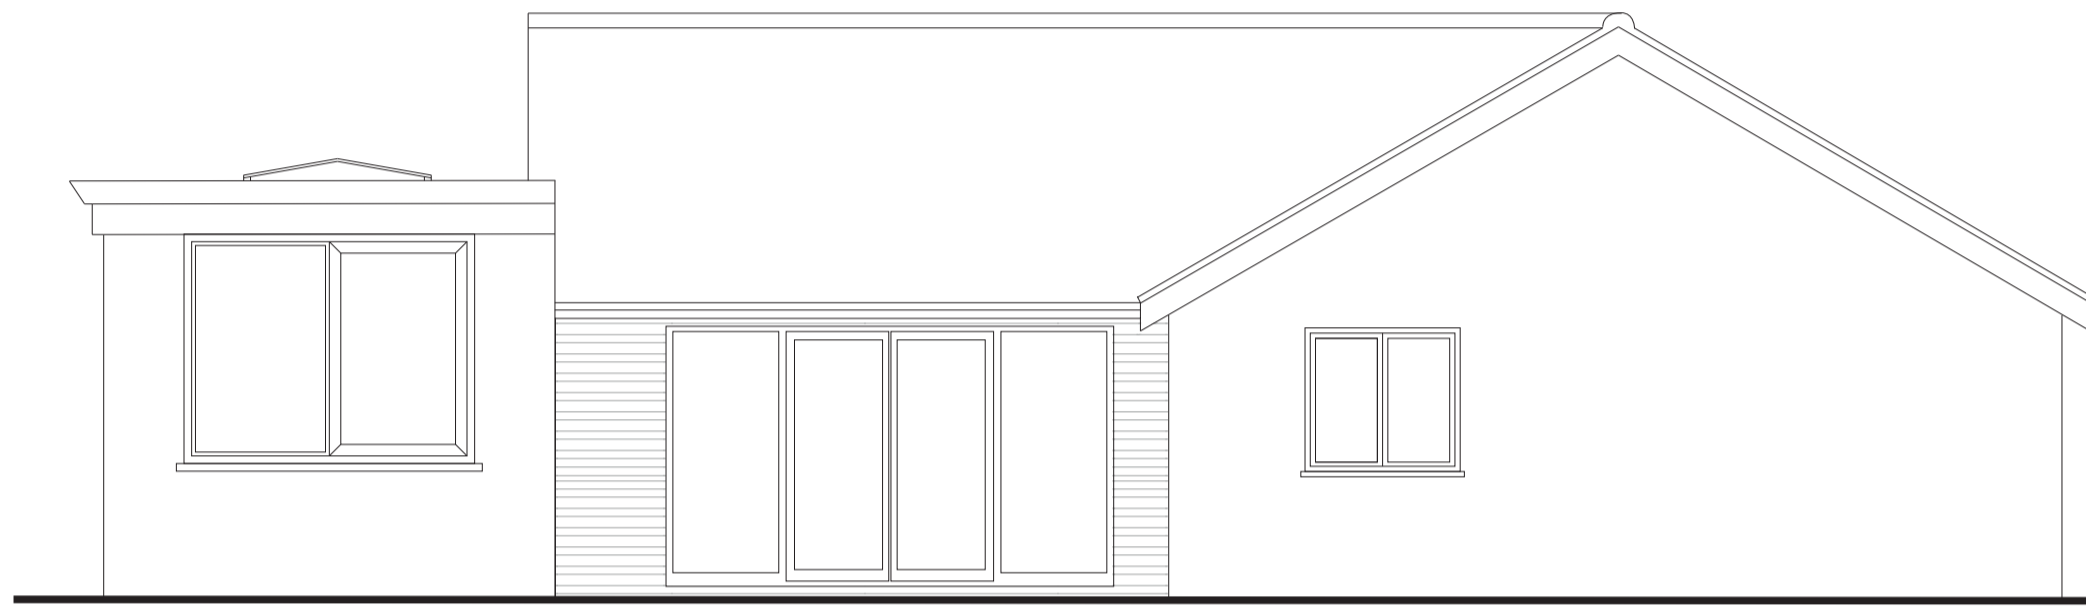


PROPOSED SIDE ELEVATION 1:50




PROPOSED REAR ELEVATION 1:50

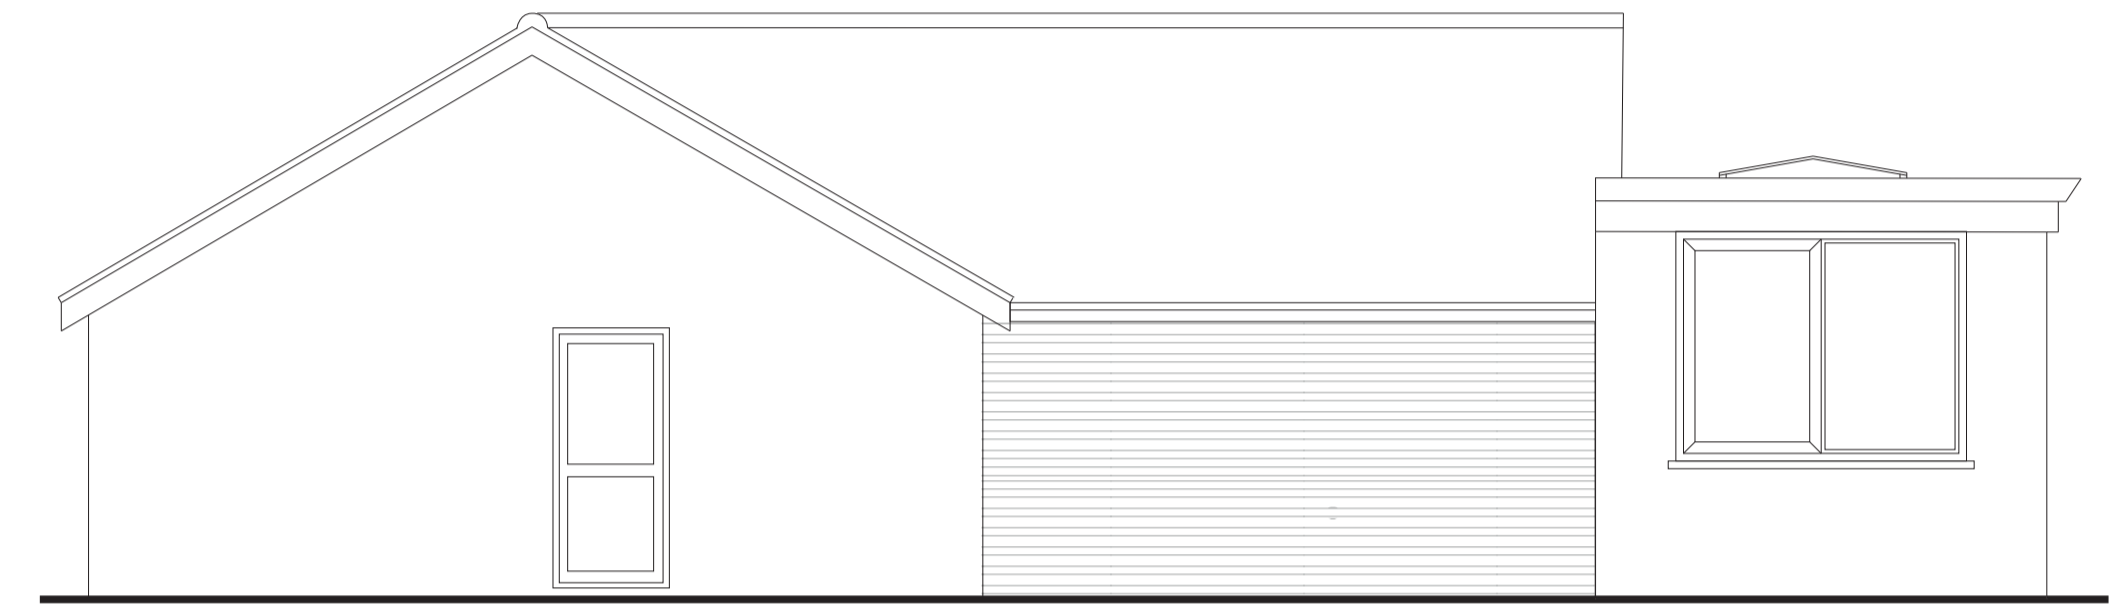


PROPOSED SIDE ELEVATION 1:50

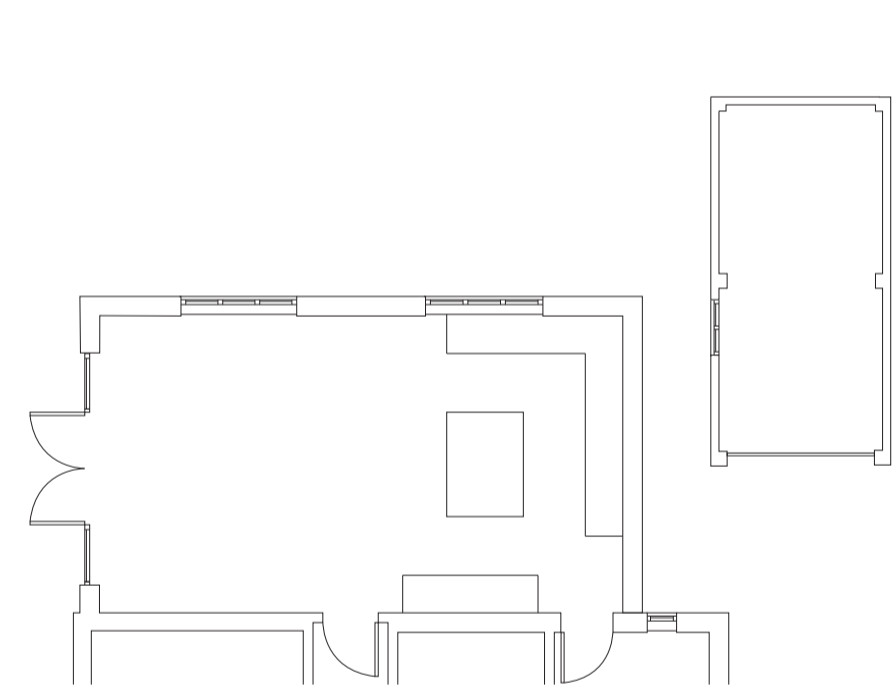


EXISTING GROUND FLOOR PLAN 1:100

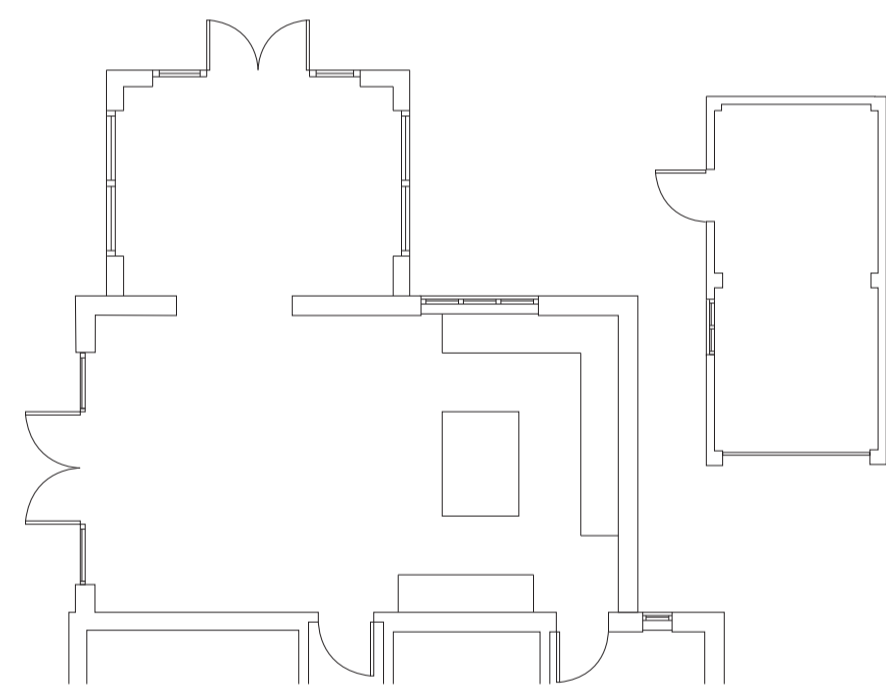

PROPOSED GROUND FLOOR PLAN 1:100

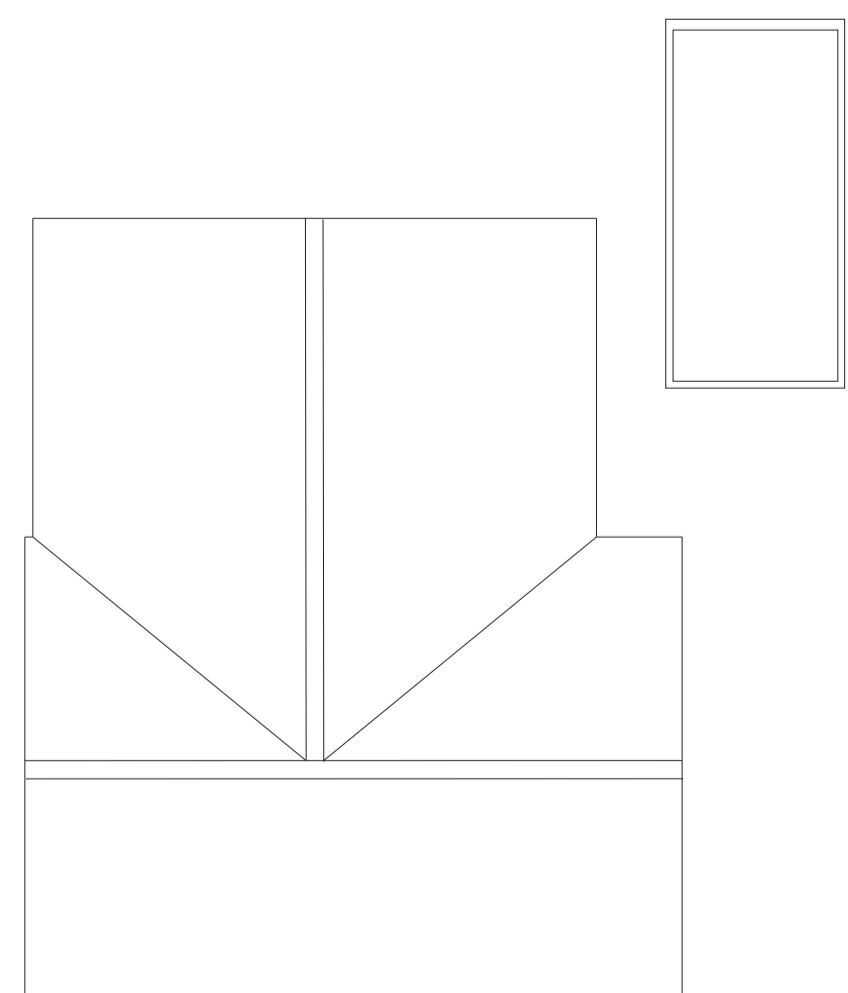

EXISTING ROOF PLAN 1:100

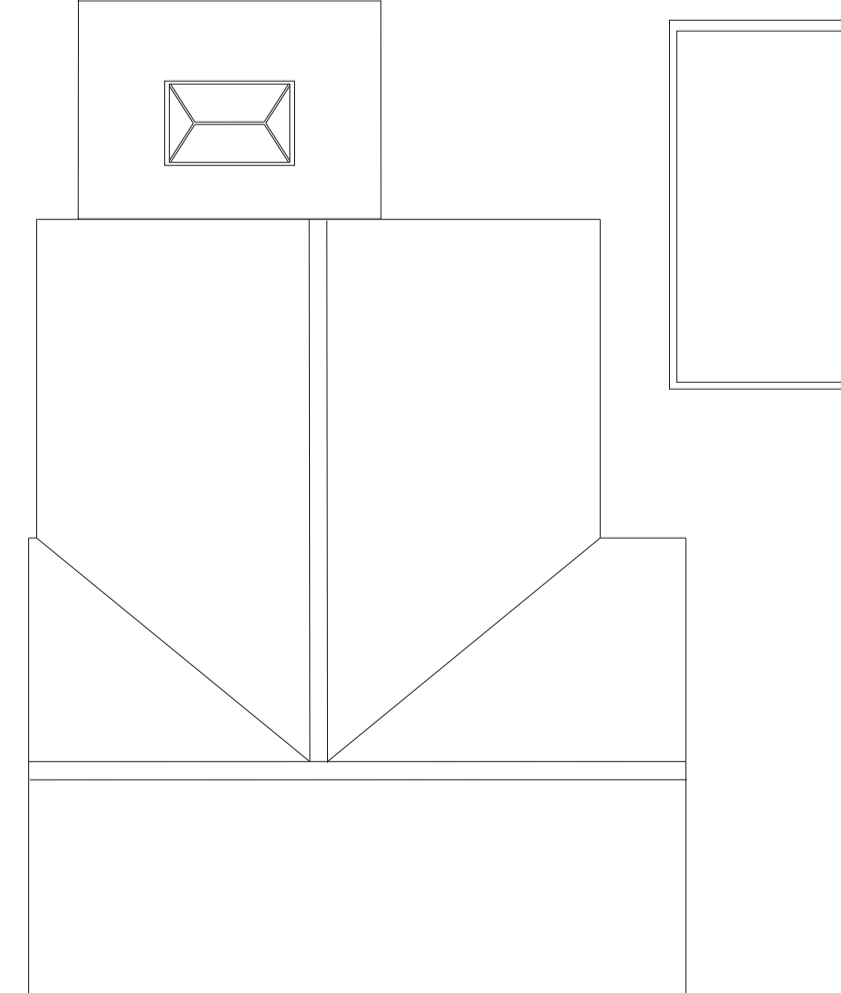

PROPOSED ROOF PLAN 1:100

Do not scale from drawing. Discrepancies to be brought to the attention of the author. Not for construction.

Electronic drawings are uncontrolled documents and are issued for information only. Any dimensions not nominated must be referred to the author for confirmation. This document should not be relied on or used in circumstances other than those for which it was originally prepared.

CLIENT

SHARPE

CONTRACT

**1 GROVE DALE
NEWTON FLOTMAN
NR15 1QG**

SCALE

1:50 / 1:100

DATE

JANURARY 2024

DRAWING NUMBER

SHARPE/02

DRAWING STATUS

PRELIMINARY

SCALE 1:50



DRAWING STATUS

PRELIMINARY

SCALE 1:100

