



**Existing Ground Floor Plan 1:100**

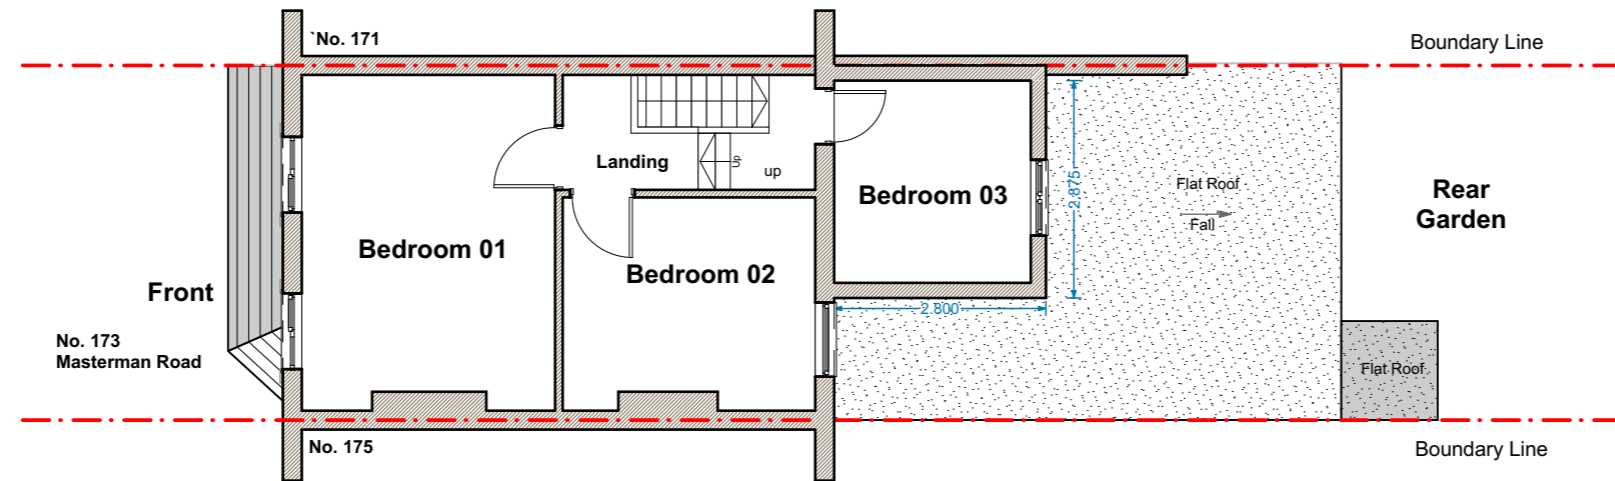

**Existing First Floor Plan 1:100**

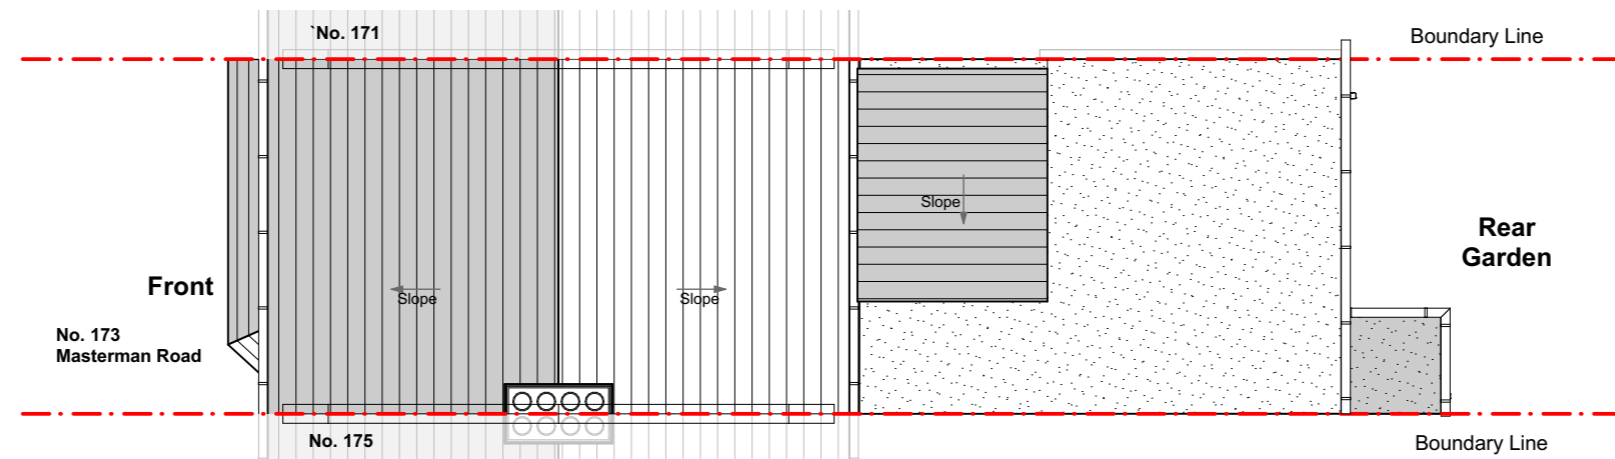

**Existing Roof Plan 1:100**

**COPYRIGHT:** The contents of this drawing may not be reproduced in whole or in part without express written consent of ARKS Design Studio Limited.

Drawings to be read in conjunction with relevant drawing and specs. Drawings not to be scaled, figured dimensions only. Any discrepancies are to be pointed to the Agent/Engineer/Contractor. The agent is not liable for any faults not raised. Drawings not to be scaled for land transfer purposes.

**PLANNING ISSUE**

Scale: 1:100 @A3

Date: FEB 2019

Project Title:  
PROPOSED LOFT CONVERSION AT  
173 MASTERMAN ROAD, LONDON,  
E6 3NN

Drawing Title:  
**EXISTING  
PLANS**

Project no:  
**1811005L**

Drawing no:  
**PL02**

Revision:

Revision      Detail      Date:

**E.mail: contact@arkssdesign.co.uk**

**Tel: 0208 0905070**

**Mob: 078 2555 7465**