


This drawing is copyright and shall not be produced nor used for any other purpose without the written permission of Studio 78. If in doubt ASK. Drawing measurements shall be obtained by scaling. Verify all dimensions prior to construction. The contractor is responsible for checking all dimensions on site. Report any discrepancies, errors or omissions to the principle designer immediately. The contractor shall ensure that all goods, materials, and workmanship conform with current british agreement certificates, british standards, building regulations, and ensure that all works are executed in full compliance with all current codes of practice and regulations in respect of health and safety.

**Elevation Legend:**

1. Facing bricks to match existing
2. White UPVC framed double glazed window to match existing
3. Velux conservation rooflight
4. White UPVC framed double glazed window with obscured glazing
5. White render finish to match existing
6. Natural red plain roof tile to match existing
7. Existing ridge tile to original main roof
8. High performance felt covered warm roof
9. Plain clay vertical tiling around the dormer to match existing
10. White rendered lintel feature to match existing
11. White UPVC framed door to match existing
12. White UPVC framed patio door

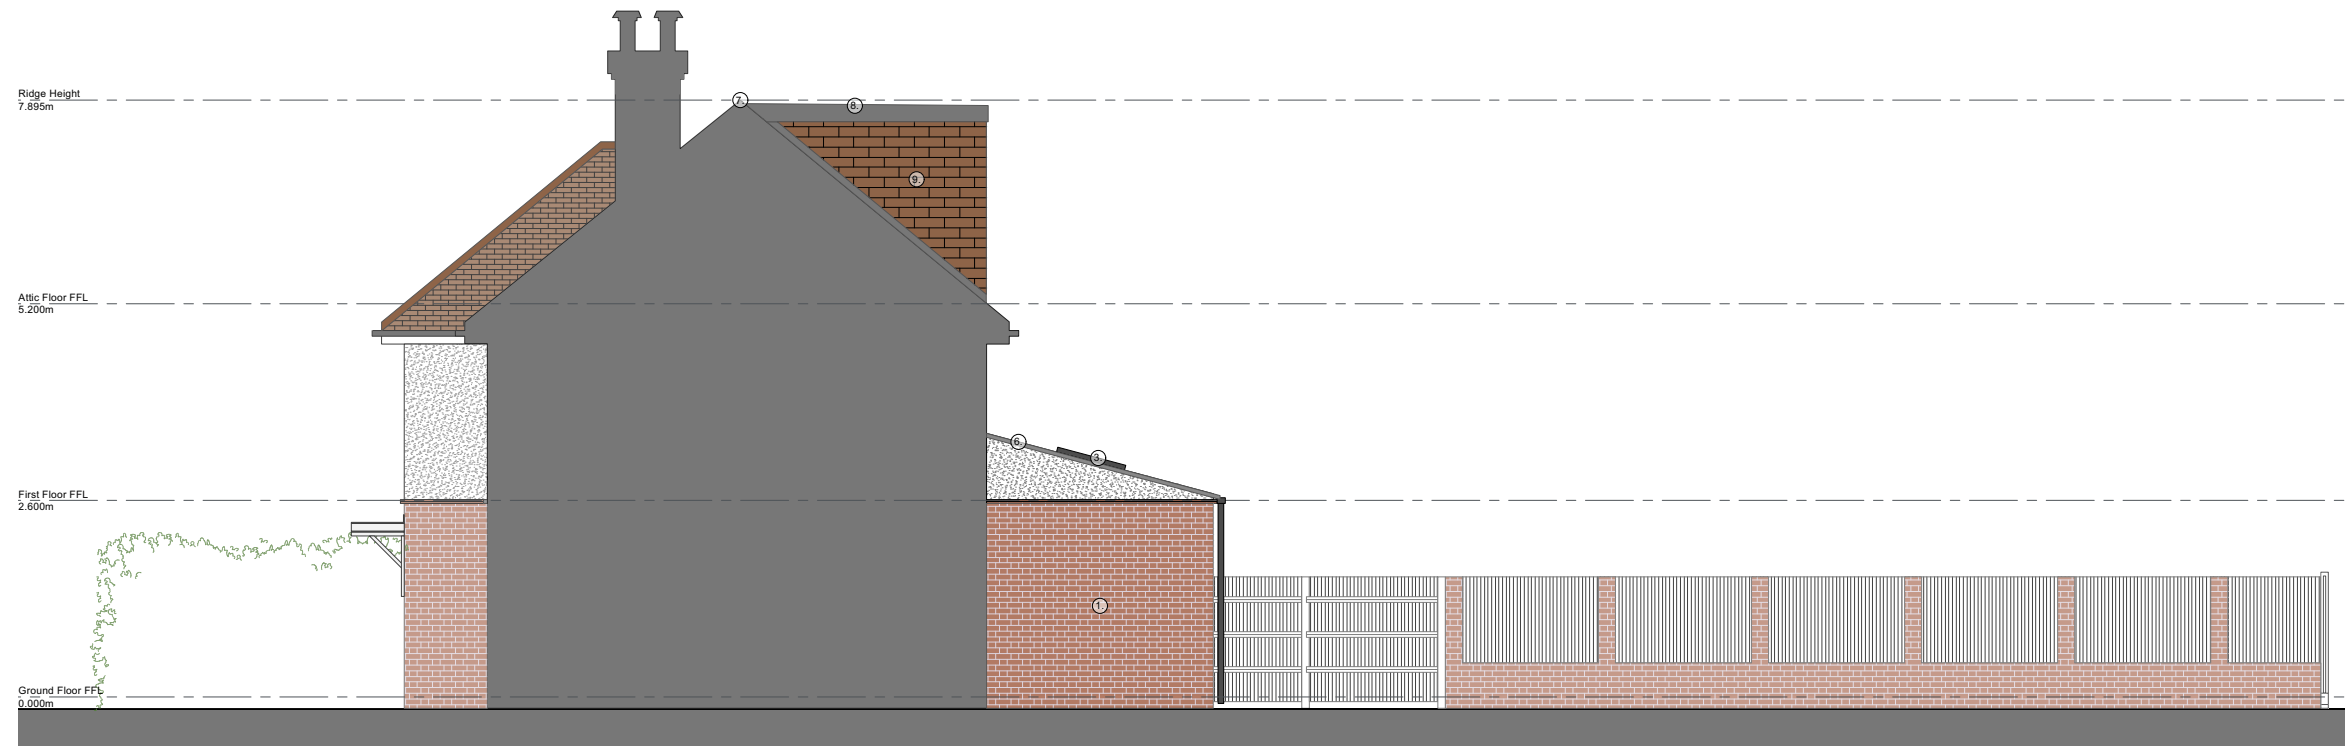

1 | Proposed North Elevation  
1:100

Rev	Description	Date	Drawn By
P01	Planning Issue	08/01/2024	BMG

**FOR PLANNING**

**Proposed South Elevation**

<b>Project:</b>	20 ST. ANDREWS ROAD, TN12 6HT
<b>Scale:</b>	1:100 @ ISO A3
<b>Drawing No:</b>	617_1352
<b>Revision:</b>	P01

