




This drawing is copyright and shall not be produced nor used for any other purpose without the written permission of Studio 78. If in doubt ASK. Drawing measurements shall be obtained by scaling. Verify all dimensions prior to construction. The contractor is responsible for checking all dimensions on site. Report any discrepancies, errors or omissions to the principle designer immediately. The contractor shall ensure that all goods, materials, and workmanship conform with current british agreement certificates, british standards, building regulations, and ensure that all works are executed in full compliance with all current codes of practice and regulations in respect of health and safety.

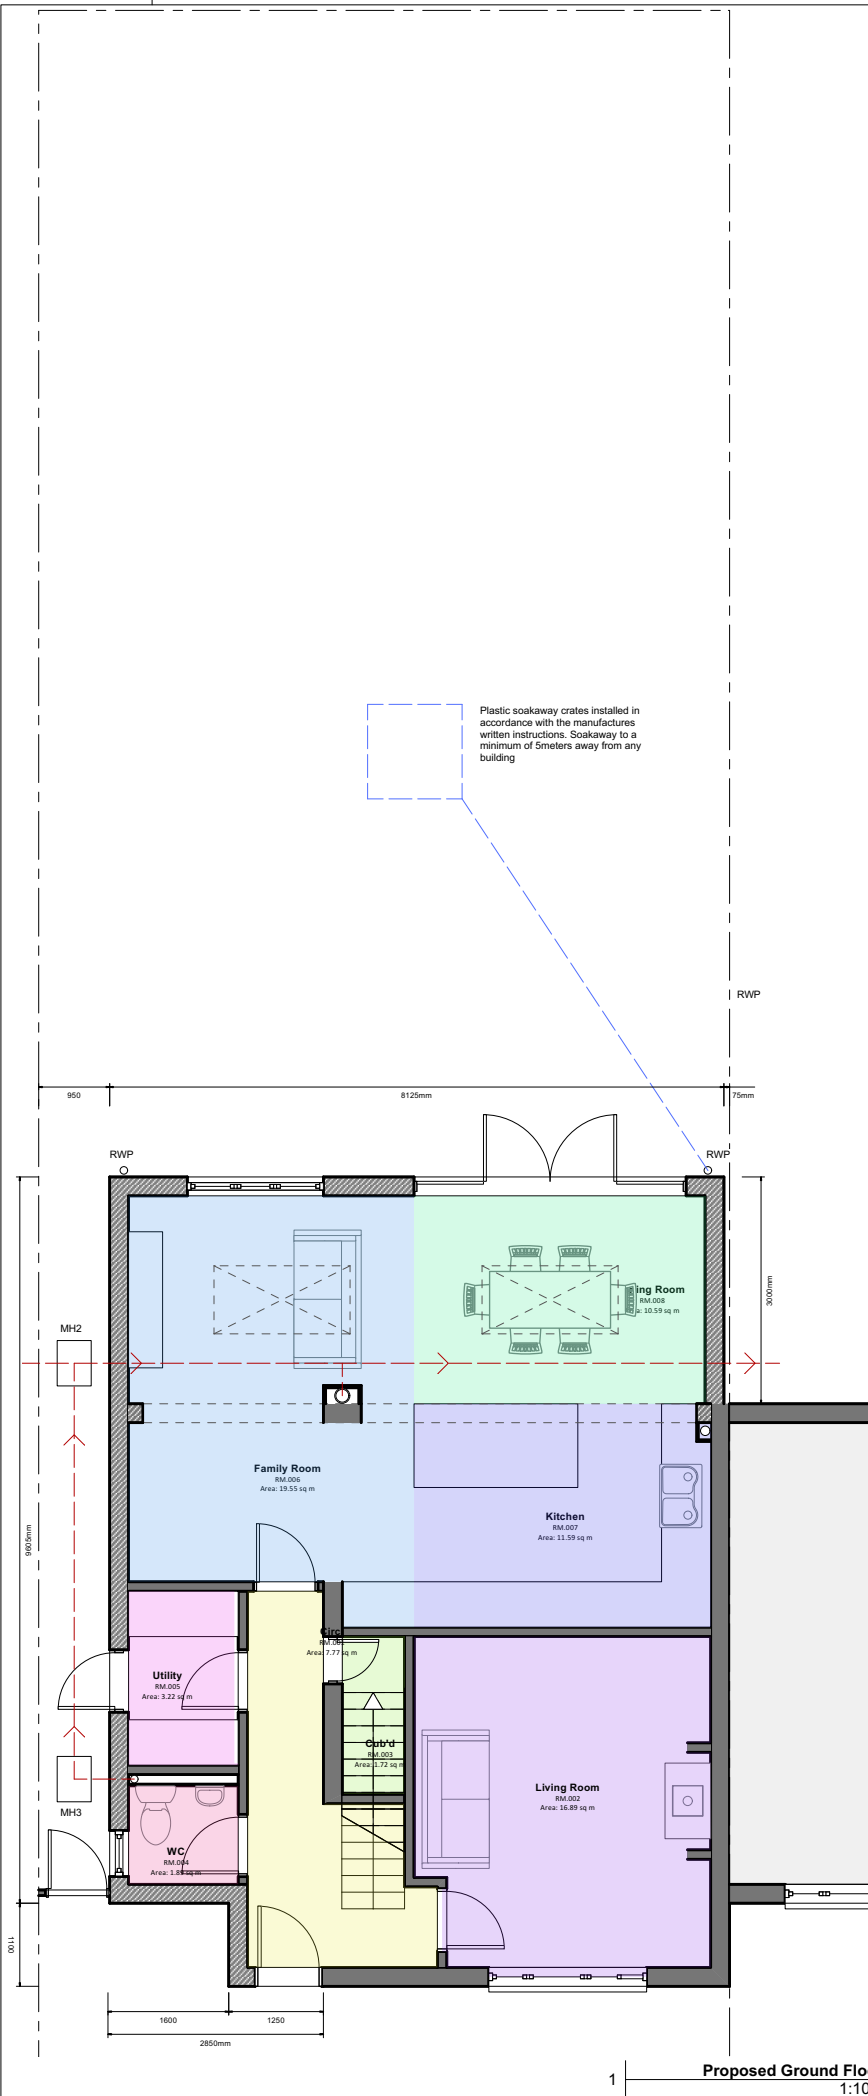


1 Proposed Ground Floor 1:100

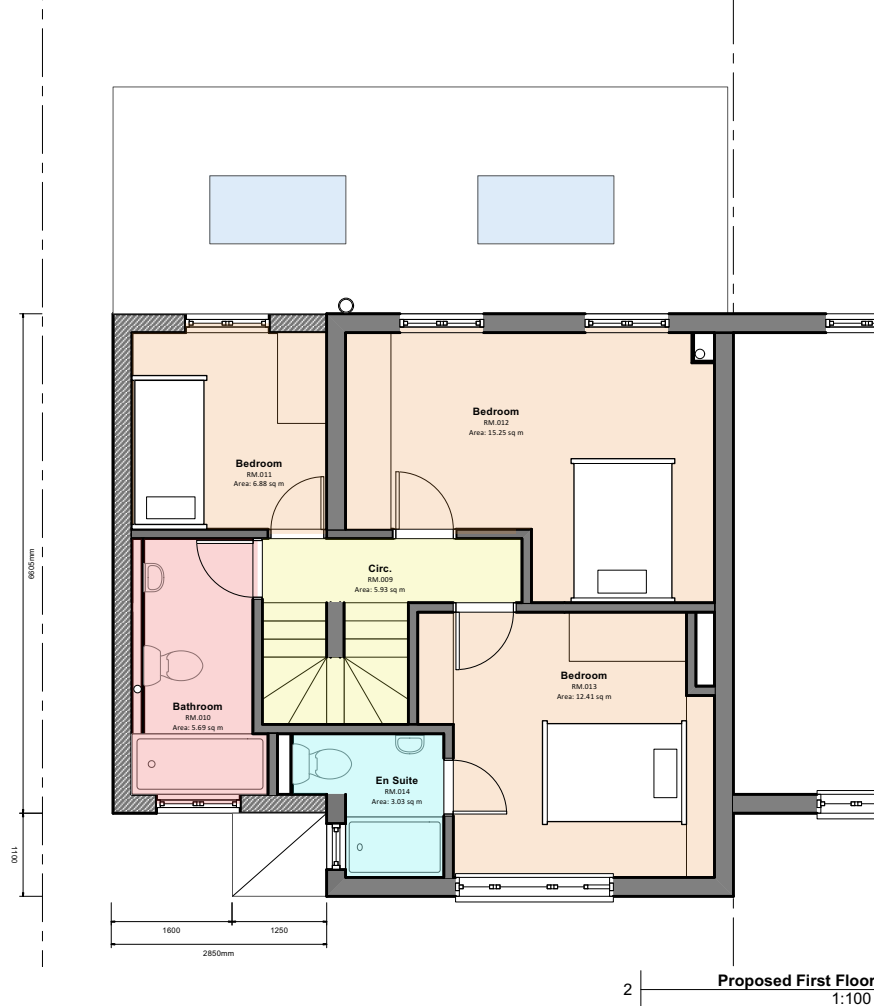

2 Proposed First Floor 1:100

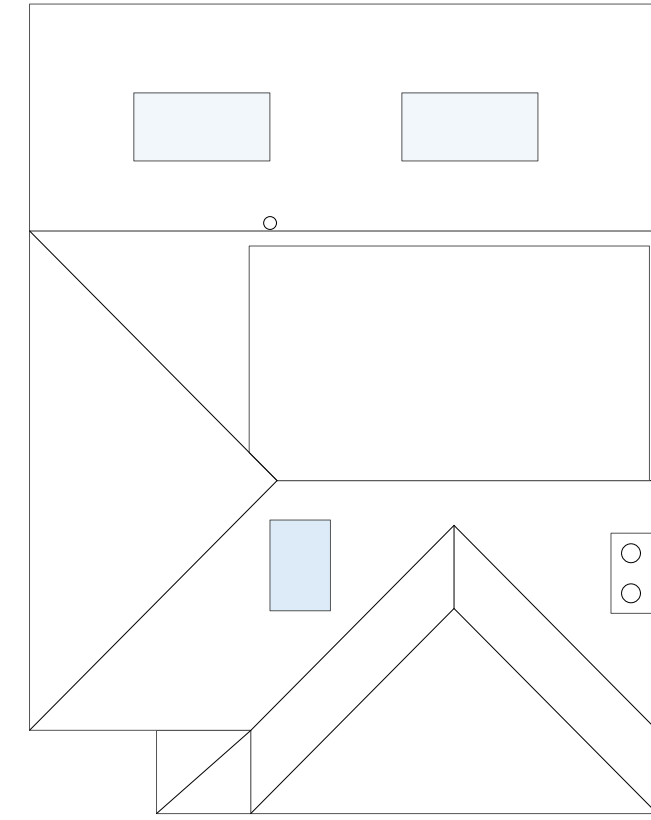

4 Proposed Roof Plan 1:100

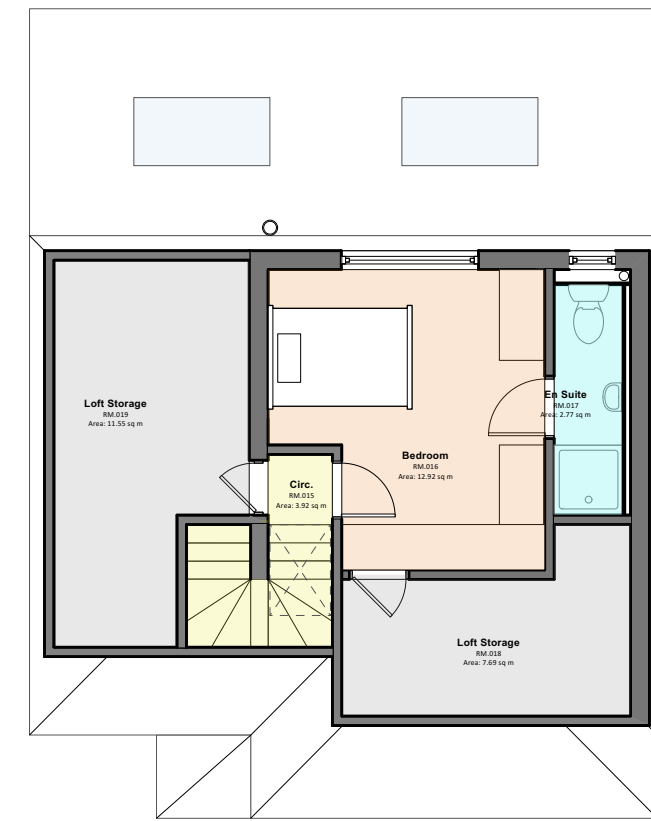

3 Proposed Loft Plan 1:100



PO1	Planning Issue	08/01/2024	BMG
Rev	Description	Date	Drawn By

FOR PLANNING

Proposed Floor Plans

Project:	20 ST. ANDREWS ROAD, TN12 6HT
Scale:	1:100 @ ISO A3
Drawing No:	617_1110
Revision:	PO1

