




**REVISED DRAWINGS SHOWING THE ROOF WITH A NEW PITCH OF 35°**

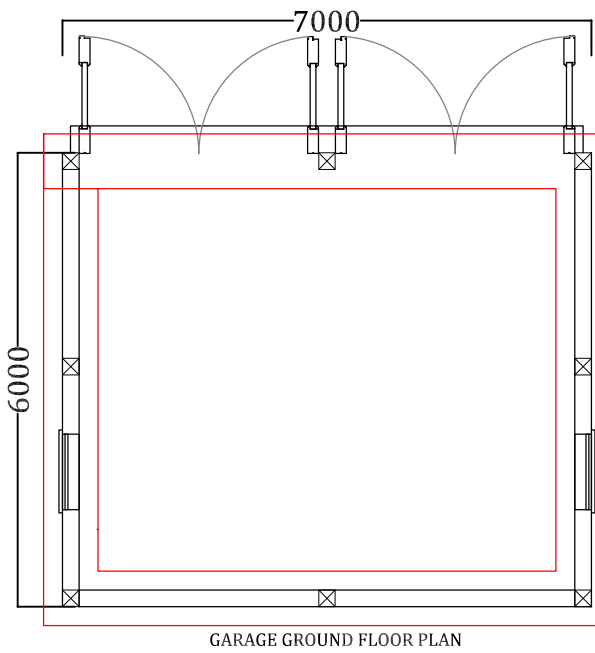

GARAGE GROUND FLOOR PLAN

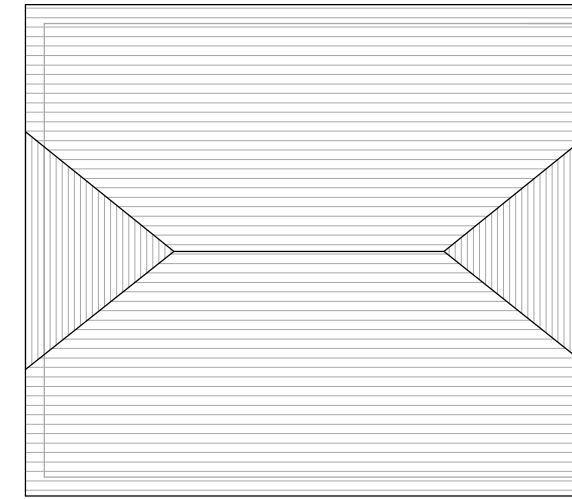

GARAGE ROOF PLAN

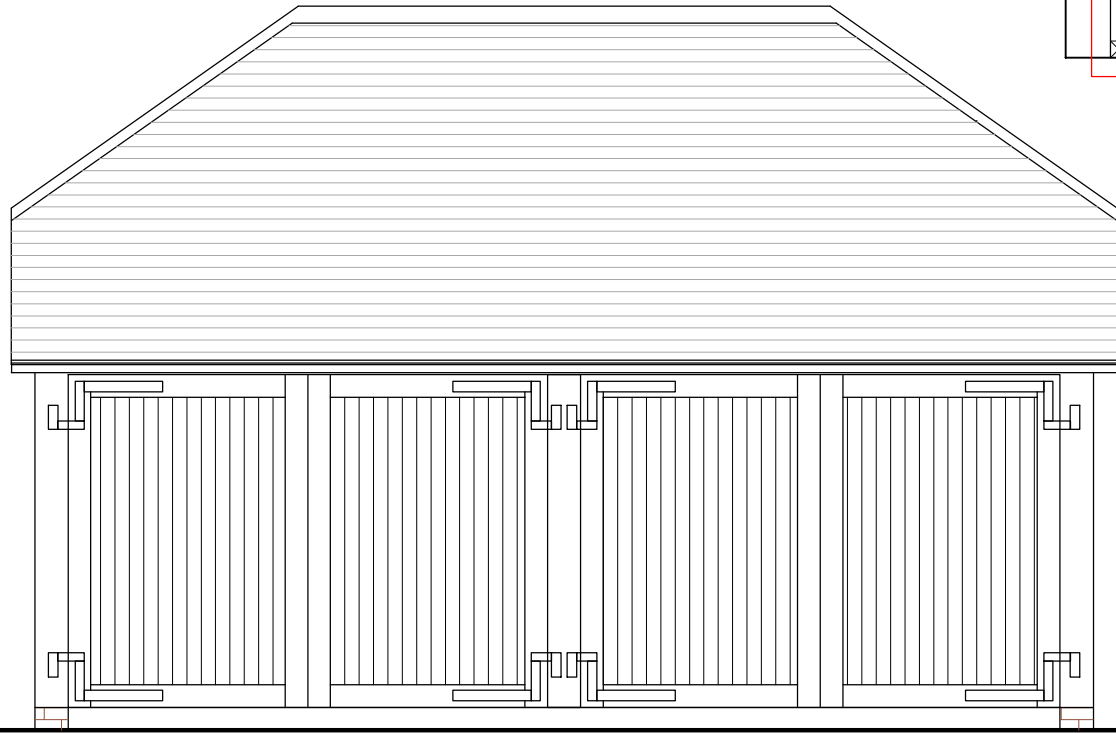


PROPOSED 35° ROOF PITCH NORTH EAST ELEVATION



PROPOSED 35° ROOF PITCH NORTH WEST ELEVATION



PROPOSED 35° ROOF PITCH SOUTH EAST ELEVATION

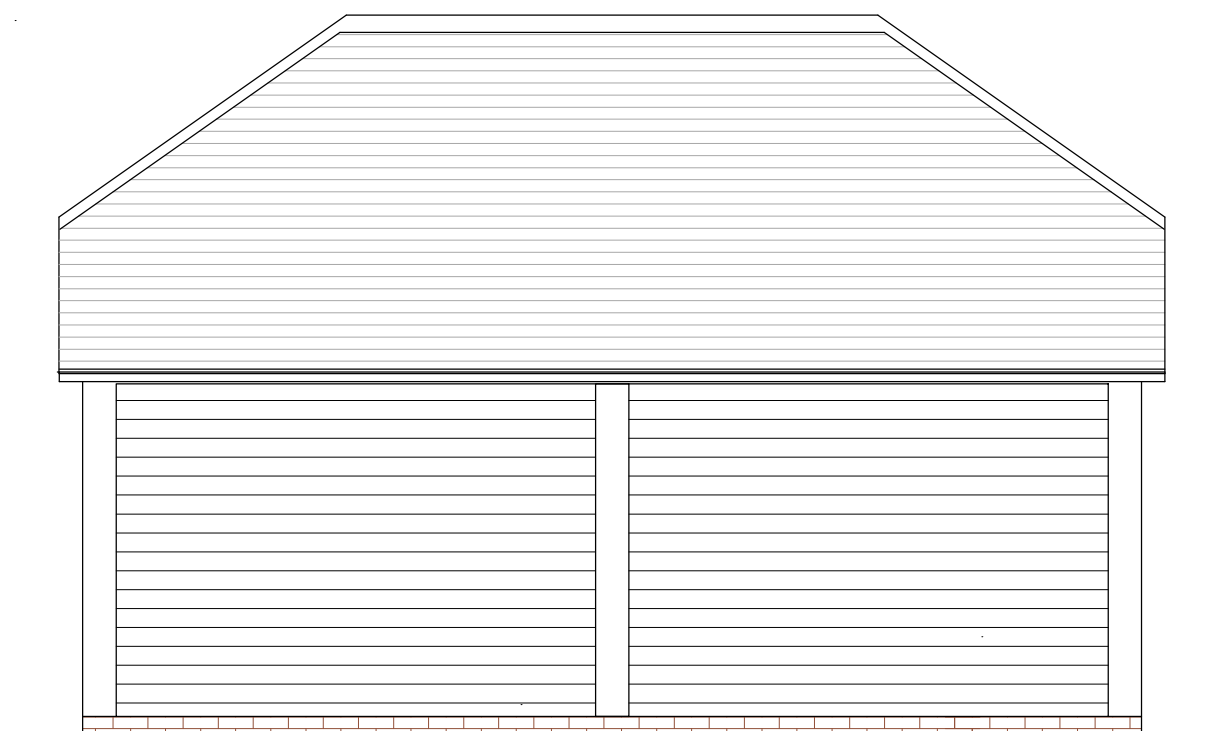

PROPOSED 35° ROOF PITCH SOUTH WEST ELEVATION

DO NOT SCALE FROM DRAWINGS EXCEPT FOR PLANNING PURPOSES

Check and verify all dimensions on site before starting work or workshop drawings. All measurements are to structural elements unless otherwise stated.

Report all discrepancies, errors or omissions between drawings, site conditions and all other documents to TAILORED ARCHITECTURAL DESIGN STUDIOS Ltd

Please read this drawing in conjunction with all other architects, consultant's and subcontractor's drawings

Materials, components & workmanship are to meet or exceed the requirements of current Building Regulations, British Standards Code of practice, and the appropriate manufacturer's recommendations. Sanitary ware on drawings is indicative only. All M&E information is to be detailed by Gas Safe Registered contractor.

Listed Buildings may need underpinning and require Listed Building Consent.

This drawing is issued on condition that it is not copied, used for production of Regulation or Working drawings, or disclosed to a third party without prior written consent and the copy write for this particular project is released with a chargeable fee payable to Tailored Architectural Design Studios Ltd.

These drawings and designs are copyrighted to Tailored Architectural Design Studios Ltd © CDM Regulations 2015

It is the responsibility for the Client to appoint a Principle Designer (PD) to oversee the responsibility and liability for Health and Safety

Rev.	Description	Date
------	-------------	------

**TAILORED ARCHITECTURAL DESIGN STUDIOS Ltd**  
ARCHITECTURAL SERVICES

MANOR COTTAGE, MANOR FARM, LADDINGFORD, KENT ME18 6BX

**Allan Robinson**  
TEL: (01622) 872 081  
MOB: 07900 564 987  
EMAIL: [ajr@tadstudios.uk.com](mailto:ajr@tadstudios.uk.com)  
WEB: [www.tadstudios.uk.com](http://www.tadstudios.uk.com)

Client Name : Darren Moakes  
Project : Cherry Tree Barn  
Lees Road  
Yalding, ME18 6DF  
Drawing Description: Proposed Planning drawings with the 35° pitched roof

Date : 12 01 2024 Scale : 1:100/50 Size : A3

Drawing number: P 03	23011	Rev.
SUBMISSION B		