




Existing Front Elevation
(1:100)

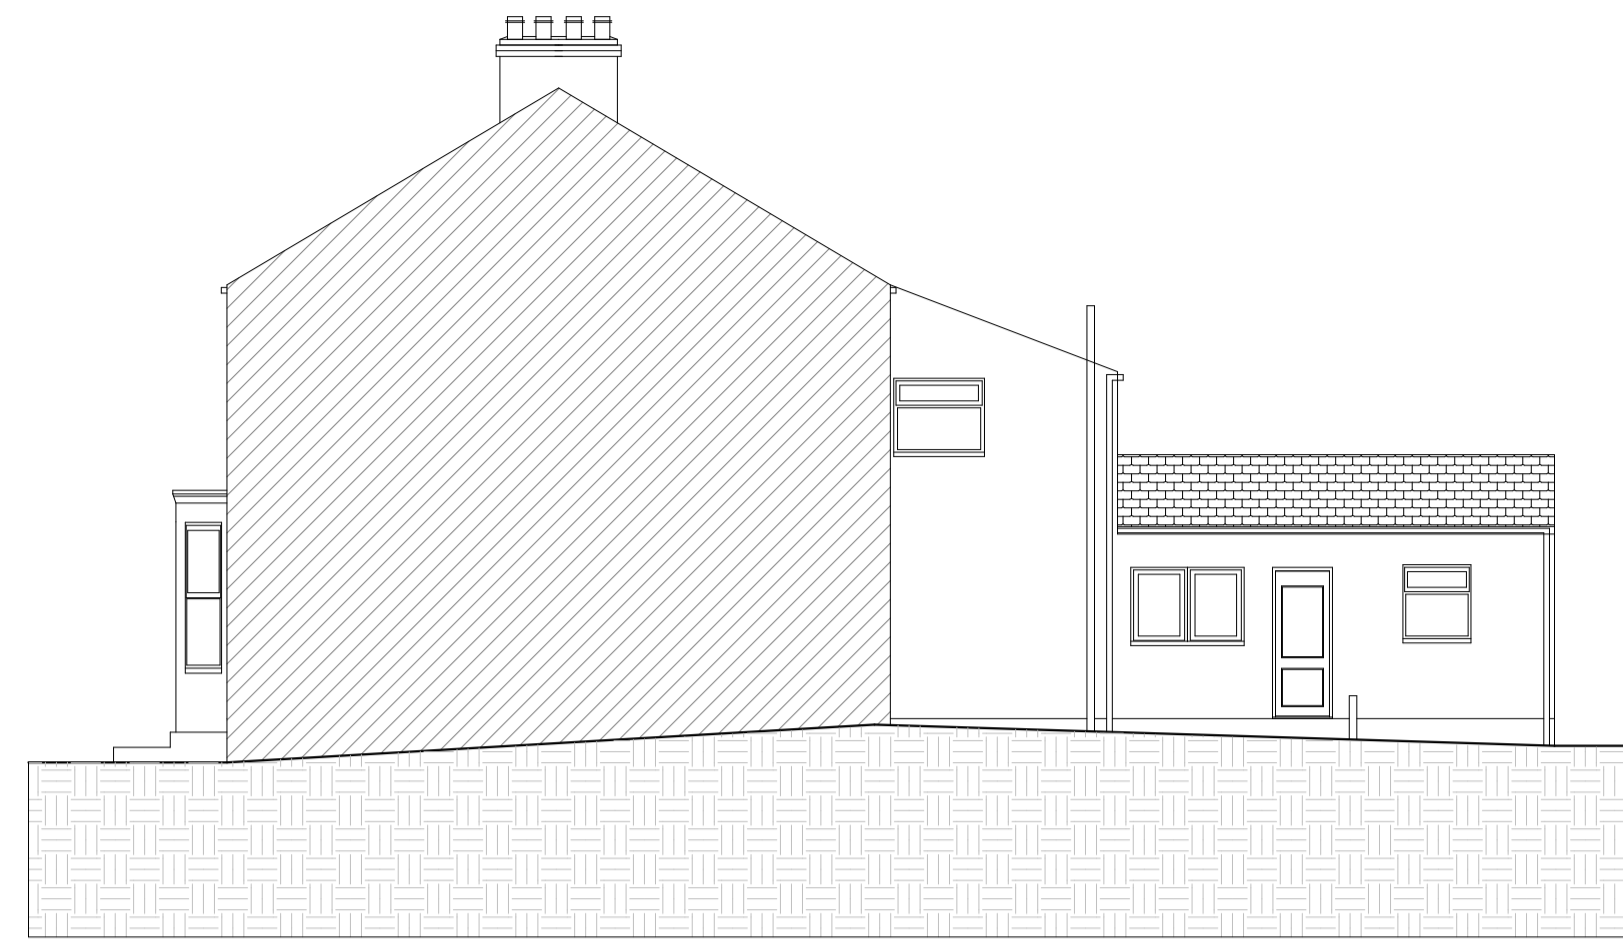


Existing Side Elevation from No. 32
(1:100)

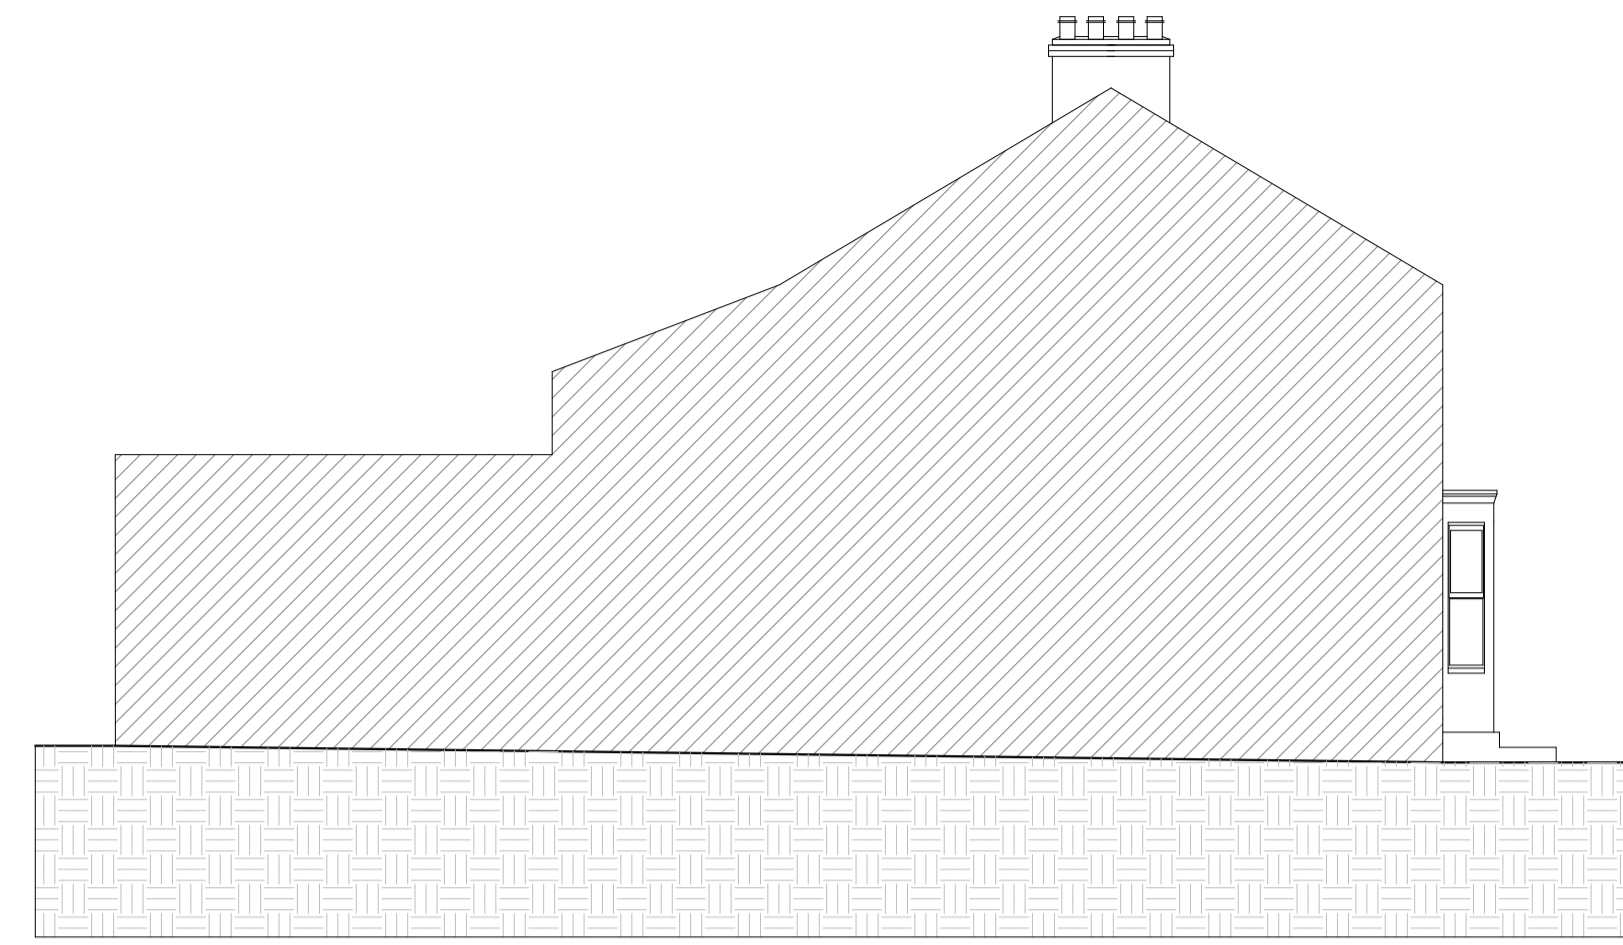


Existing Side Elevation from No. 36
(1:100)

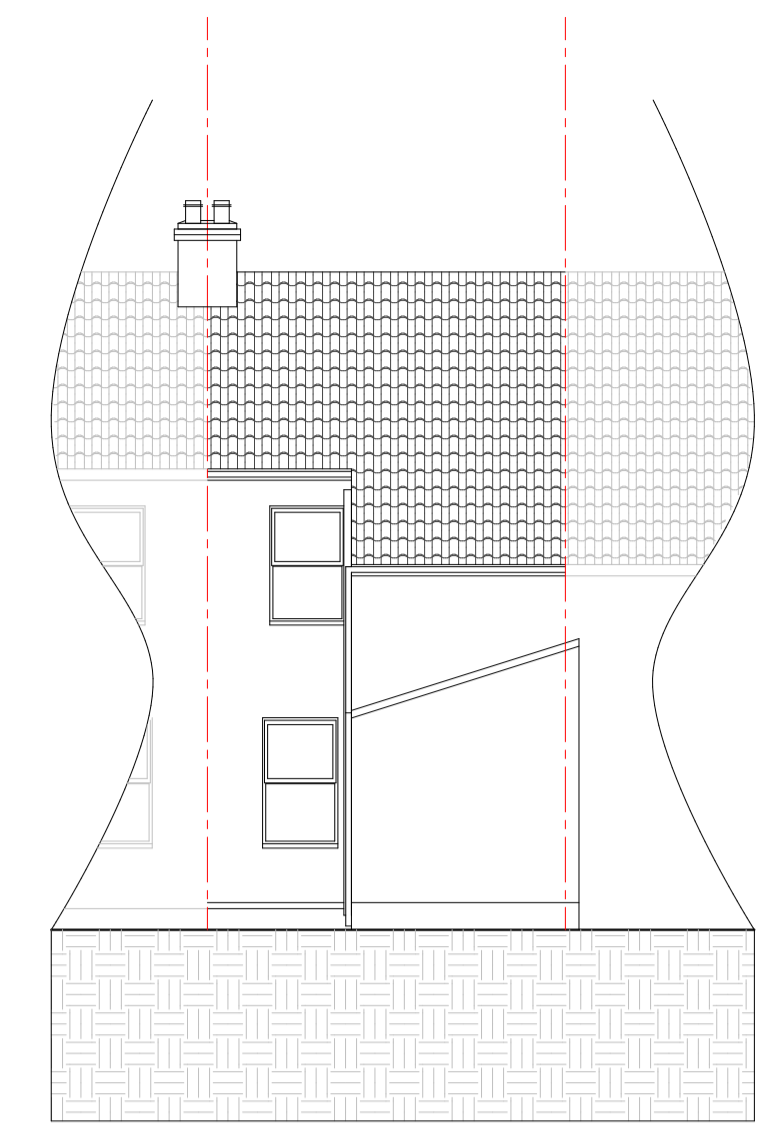


Existing Rear Elevation
(1:100)

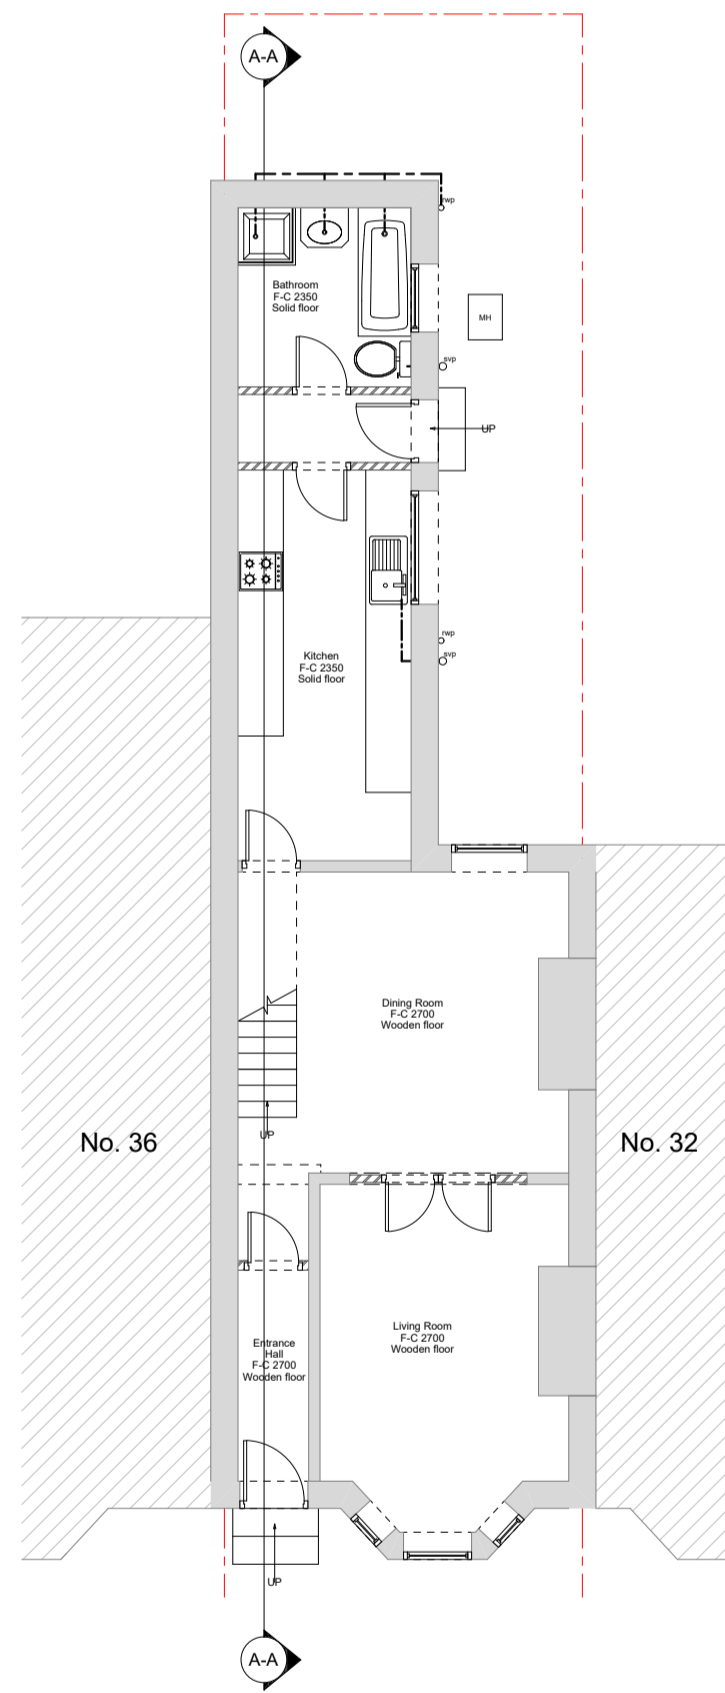


Existing Ground Floor
(1:100)

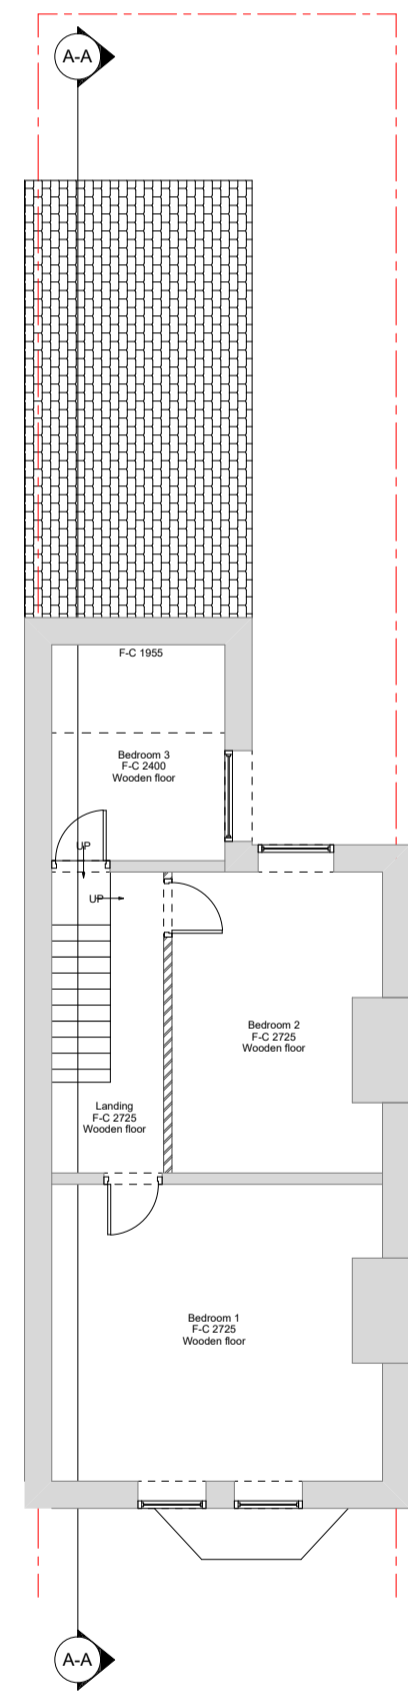

Existing First Floor
(1:100)

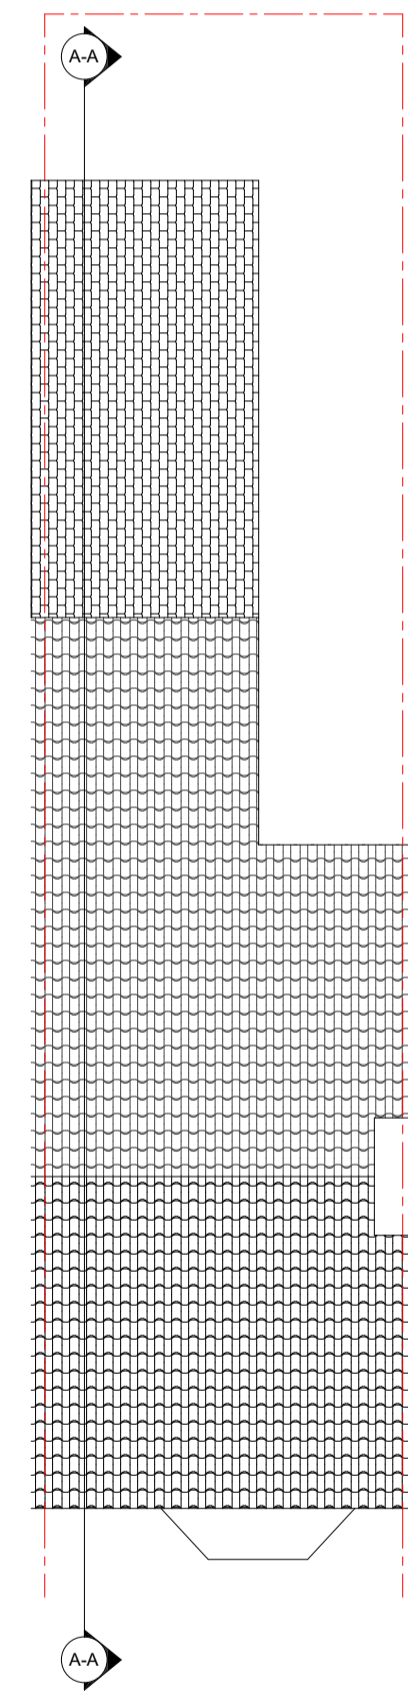

Existing Roof
(1:100)

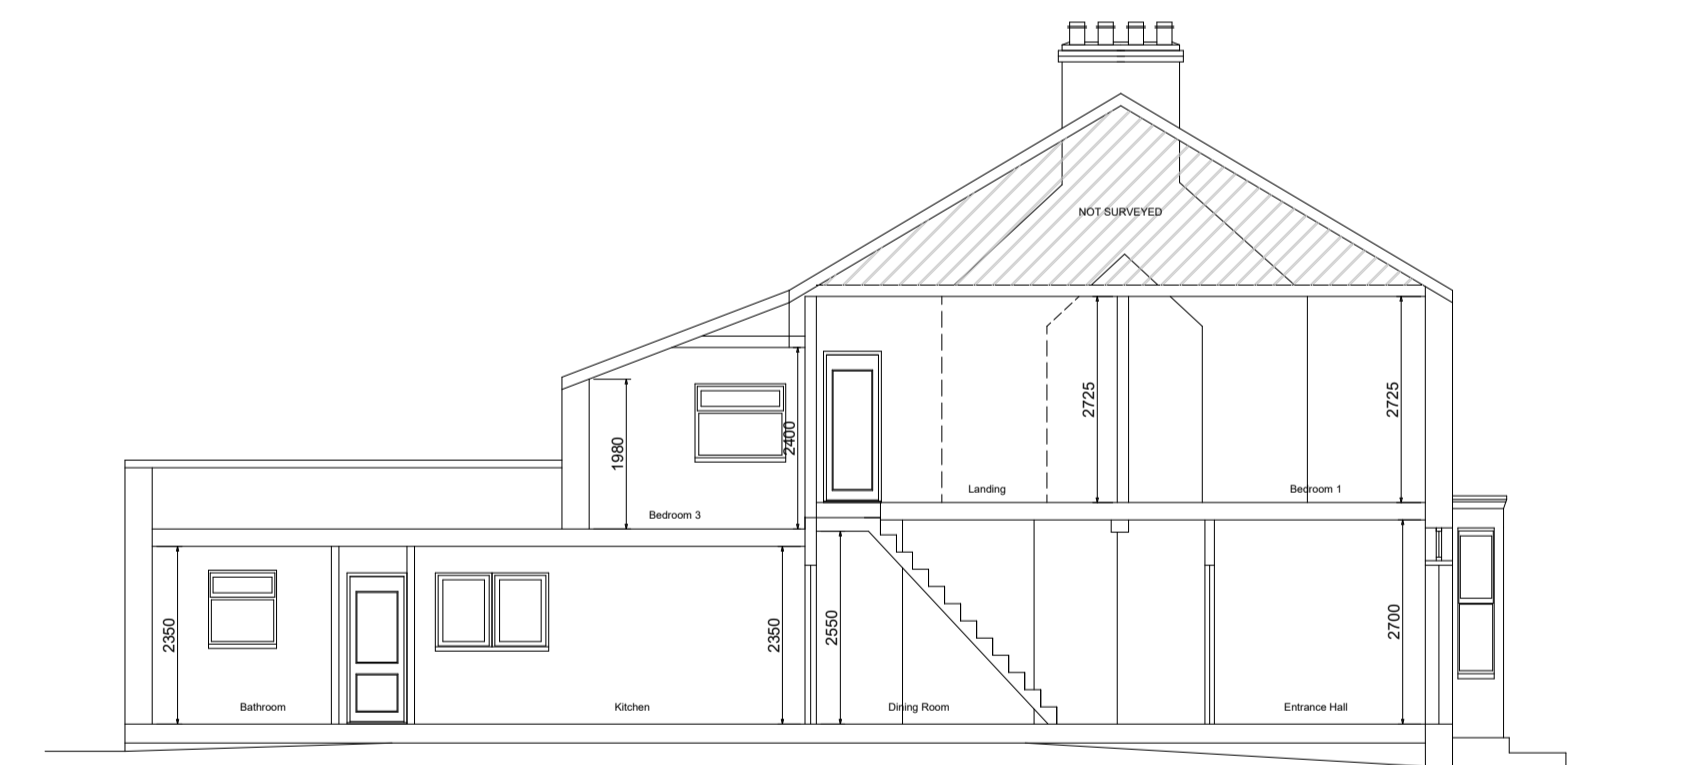

Existing Section A-A
(1:100)



LINEAR SCALE 1:50 & 1:100

Key plan:	
Boundary	
Drainage (SVP)	
Drainage Underground (SVP)	
Drainage RW	
Solid wall	
Internal partition wall	
Protected fire route	
Insulation	
Brick work	
Block work	
Floor joist span	
F/C	
Floor to ceiling	

Site address
**34 Violet Road
Liverpool
L21 6NZ**

project details
Existing
drawn by
J.W.M
date
December 23
checked by
O.P.N

revision No.
A
drawing type
Survey
drawing no
EX 01 - 34 VI - A
client ref
-

1:100 1:50 @ A1 page

This drawing is protected under copyright

Go Plans
hello@goplans.co.uk
20-22 Wenlock Rd
London
N1 7GU

