




Proposed Side Elevation
1:100

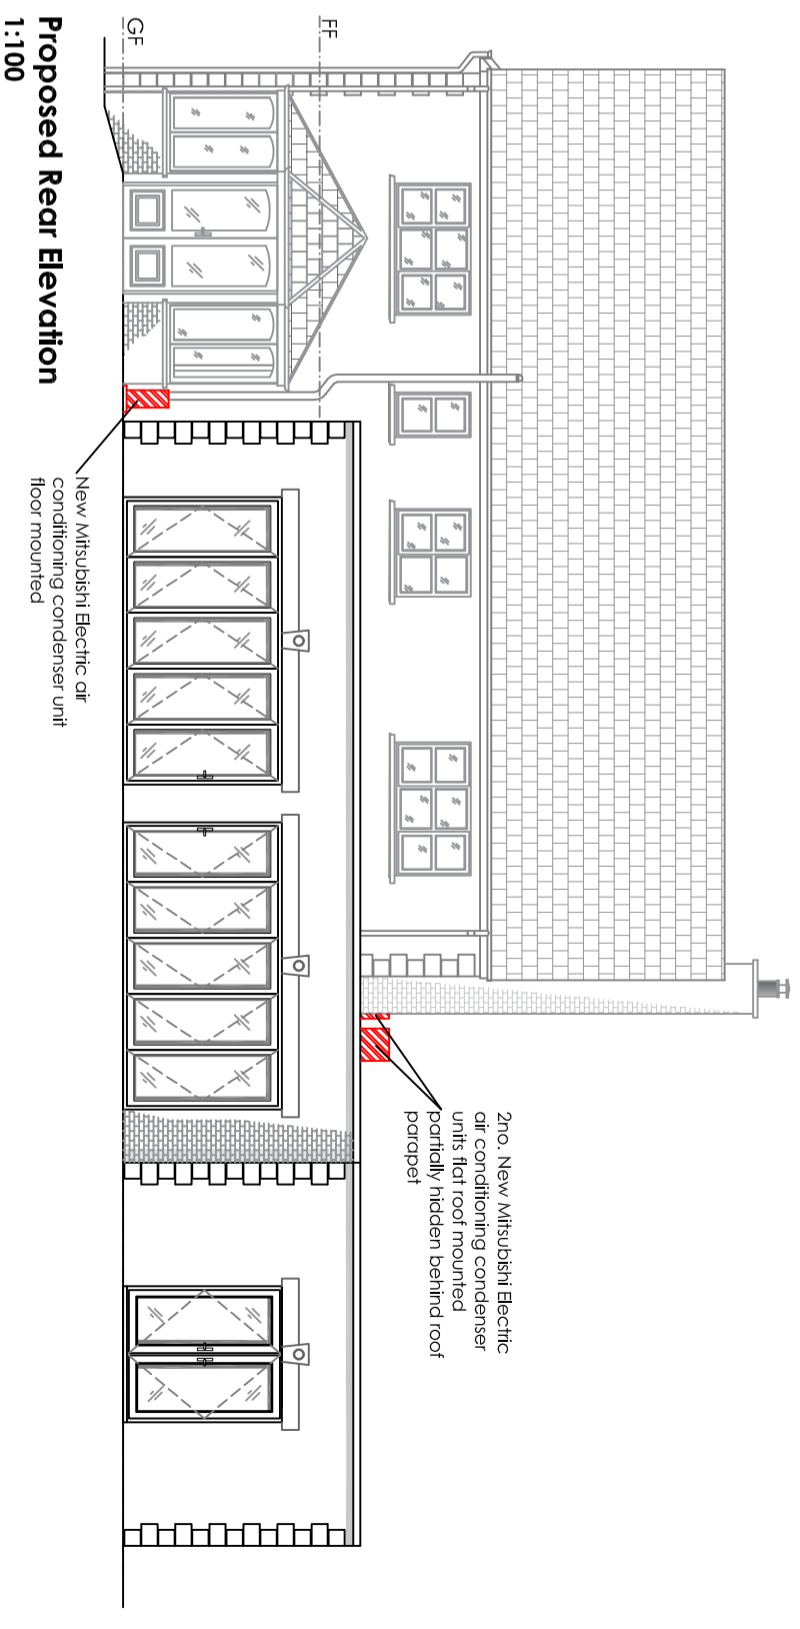

Proposed Rear Elevation
1:100

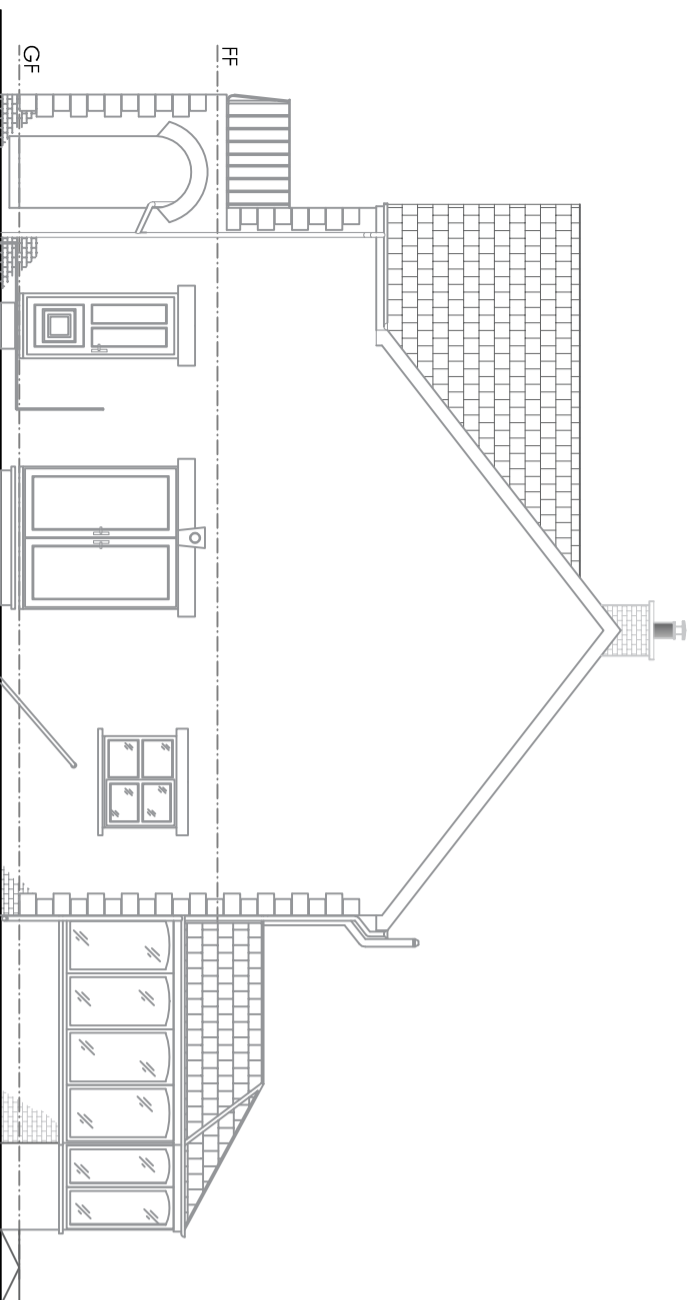

Proposed Side Elevation
1:100

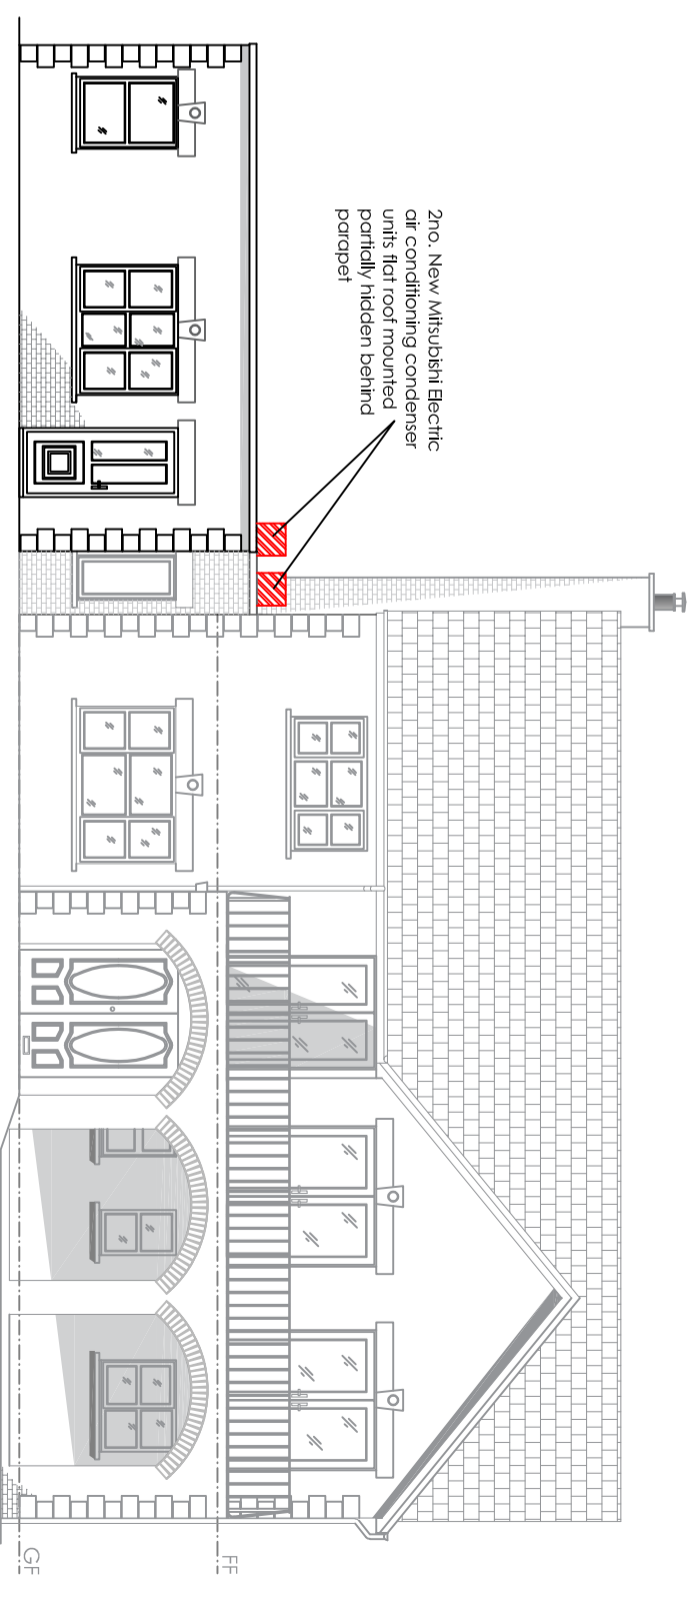

Proposed Front Elevation
1:100

Revision	Description	Date

Do not scale from this drawing. All dimensions, levels and such like are to be checked on site by the Contractor prior to preparation of shop drawings / commencement of work on site.

This drawing is to be read in conjunction with all relevant Consultant's and / or Specialist's drawings / documents, and any discrepancies or variations are to be notified to Jones Melling before the affected work commences.

This drawing and the copyrights and patents therein are the property of Jones Melling and may not be used or reproduced without consent.

DRAWN BY Mr Connor Ainsworth	PROJECT Measured Survey
ADDRESS 15 Davenhill Park, Aintree, Liverpool	PURPOSE OF ISSUE Planning
TITLE Proposed Elevations	CHECKED BY GM

SCALE 1:100 @ A3	DRAWN BY GM	CHECKED BY GM	DATE 15/12/23
JOB NO. 20.4079AC	DRAWING NO. P01	REVISION 	



Email: info@jonesmelling.co.uk
Web: www.jonesmelling.co.uk

