


Notes: This drawing is the copyright Paddock Johnson Partnership Limited and may not be used without their prior written consent. Written dimensions to be taken in preference to scaled dimensions. Due to the inaccuracies of scanning, scanned images should not be scaled.


REV:	DATE:	DESCRIPTION:	BY:
A	12.01.24	Status updated to 'Planning'. Roof amended	OM



**1 Front Elevation**  
Scale: 1 : 100

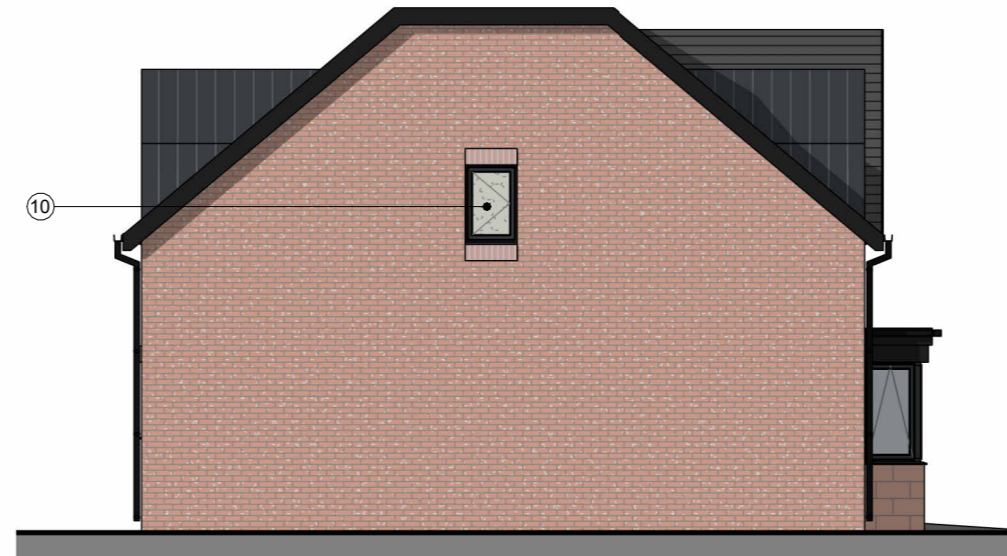

**2 Side Elevation 1**  
Scale: 1 : 100

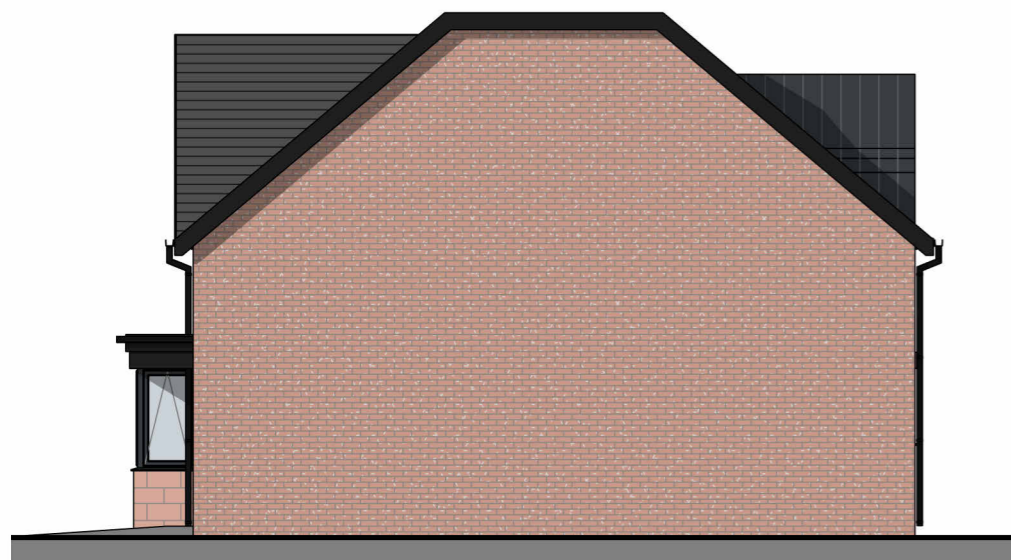

**3 Side Elevation 2**  
Scale: 1 : 100



**4 Rear Elevation**  
Scale: 1 : 100

Materials	
Ref.	Description
1	Grey Roof Tile
2	Red Facing Brick
3	Sandstone
4	Grey uPVC Windows
5	Grey uPVC Door
6	Grey uPVC Facia / Soffit
7	Black uvPVC Gutters & Downpipes
8	Zinc Cladding
9	Velux Window
10	Obscure Glazing

0m 2m 4m 6m 8m

VISUAL SCALE 1:100 @ A3

CLIENT:

Mart Build

PROJECT:

New House  
1E, Gloucester Road, Southport,  
PR8 2AU

DRAWING TITLE:

Proposed Elevations

DRAWING NUMBER:

**24005-PJA-HO-ZZ-DR-A-2200-A**

SCALE:

1 : 100@A3

DATE:

11.01.24

STATUS:

**PLANNING**

BY:

OM

CHECKED:

SH

**PADDOCK  
JOHNSON**

Studio 2, The Lyceum,  
Bath Street, Port Sunlight,  
Merseyside, CH62 4UJ  
0151 643 1234  
admin@paddockjohnson.com  
www.paddockjohnson.com  
Paddock Johnson Partnership  
Limited. Registered in England  
and Wales. No. 06684275