



Notes: This drawing is the copyright Paddock Johnson Partnership Limited and may not be used without their prior written consent. Written dimensions to be taken in preference to scaled dimensions. Due to the inaccuracies of scanning, scanned images should not be scaled.


REV:	DATE:	DESCRIPTION:	BY:
A	12.01.24	Status updated to 'Planning'. Roof amended	OM

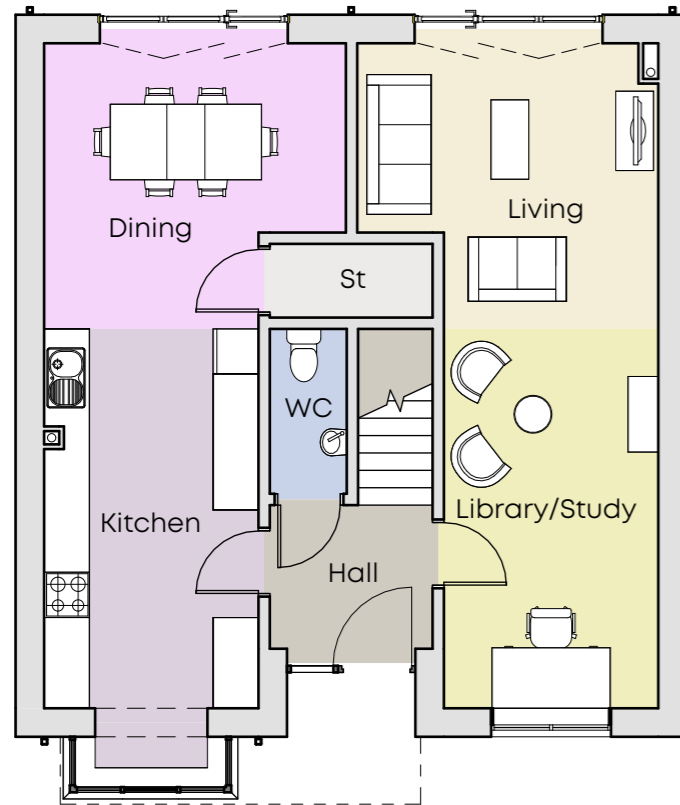


1 00 Ground Floor
Scale: 1 : 100

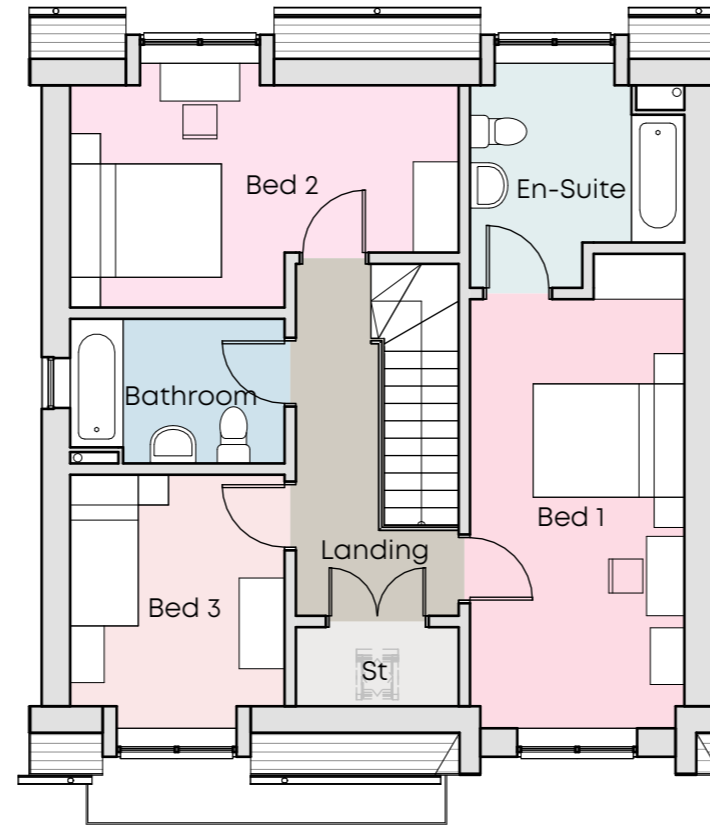

2 01 First Floor
Scale: 1 : 100

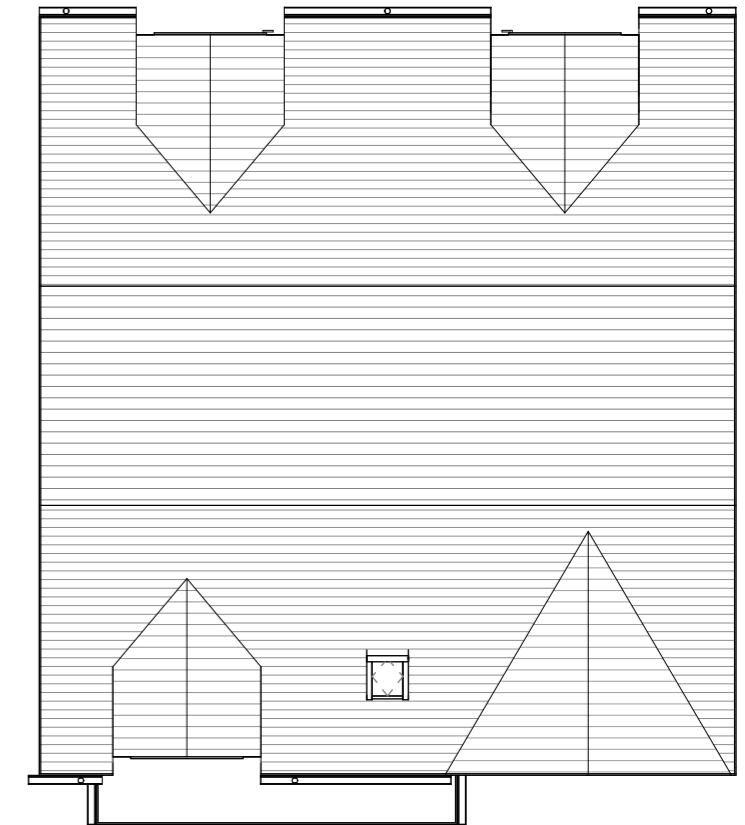

3 Roof Plan
Scale: 1 : 100

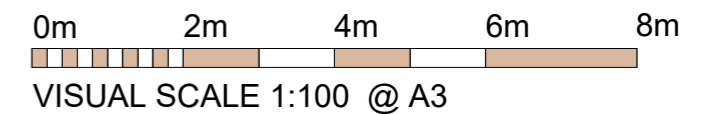

CLIENT:
Mart Build

PROJECT:
New House
1E, Gloucester Road, Southport,
PR8 2AU

DRAWING TITLE:
Proposed Floor Plans

DRAWING NUMBER: **24005-PJA-HO-ZZ-DR-A-2000-A** SCALE: 1 : 100@A3 DATE: 11.01.24

STATUS: **PLANNING** BY: OM CHECKED: SH

\\ppjdc01\Cubefiles\Generated Docs\2548\Drawings\PJA-HO-ZZ-M3-A-9002\24005-PJA-HO-ZZ-M3-A-9002.rvt



Studio 2, The Lyceum,
Bath Street, Port Sunlight,
Merseyside, CH62 4UJ
0151 643 1234
admin@paddockjohnson.com
www.paddockjohnson.com
Paddock Johnson Partnership
Limited. Registered in England
and Wales. No. 06684275