
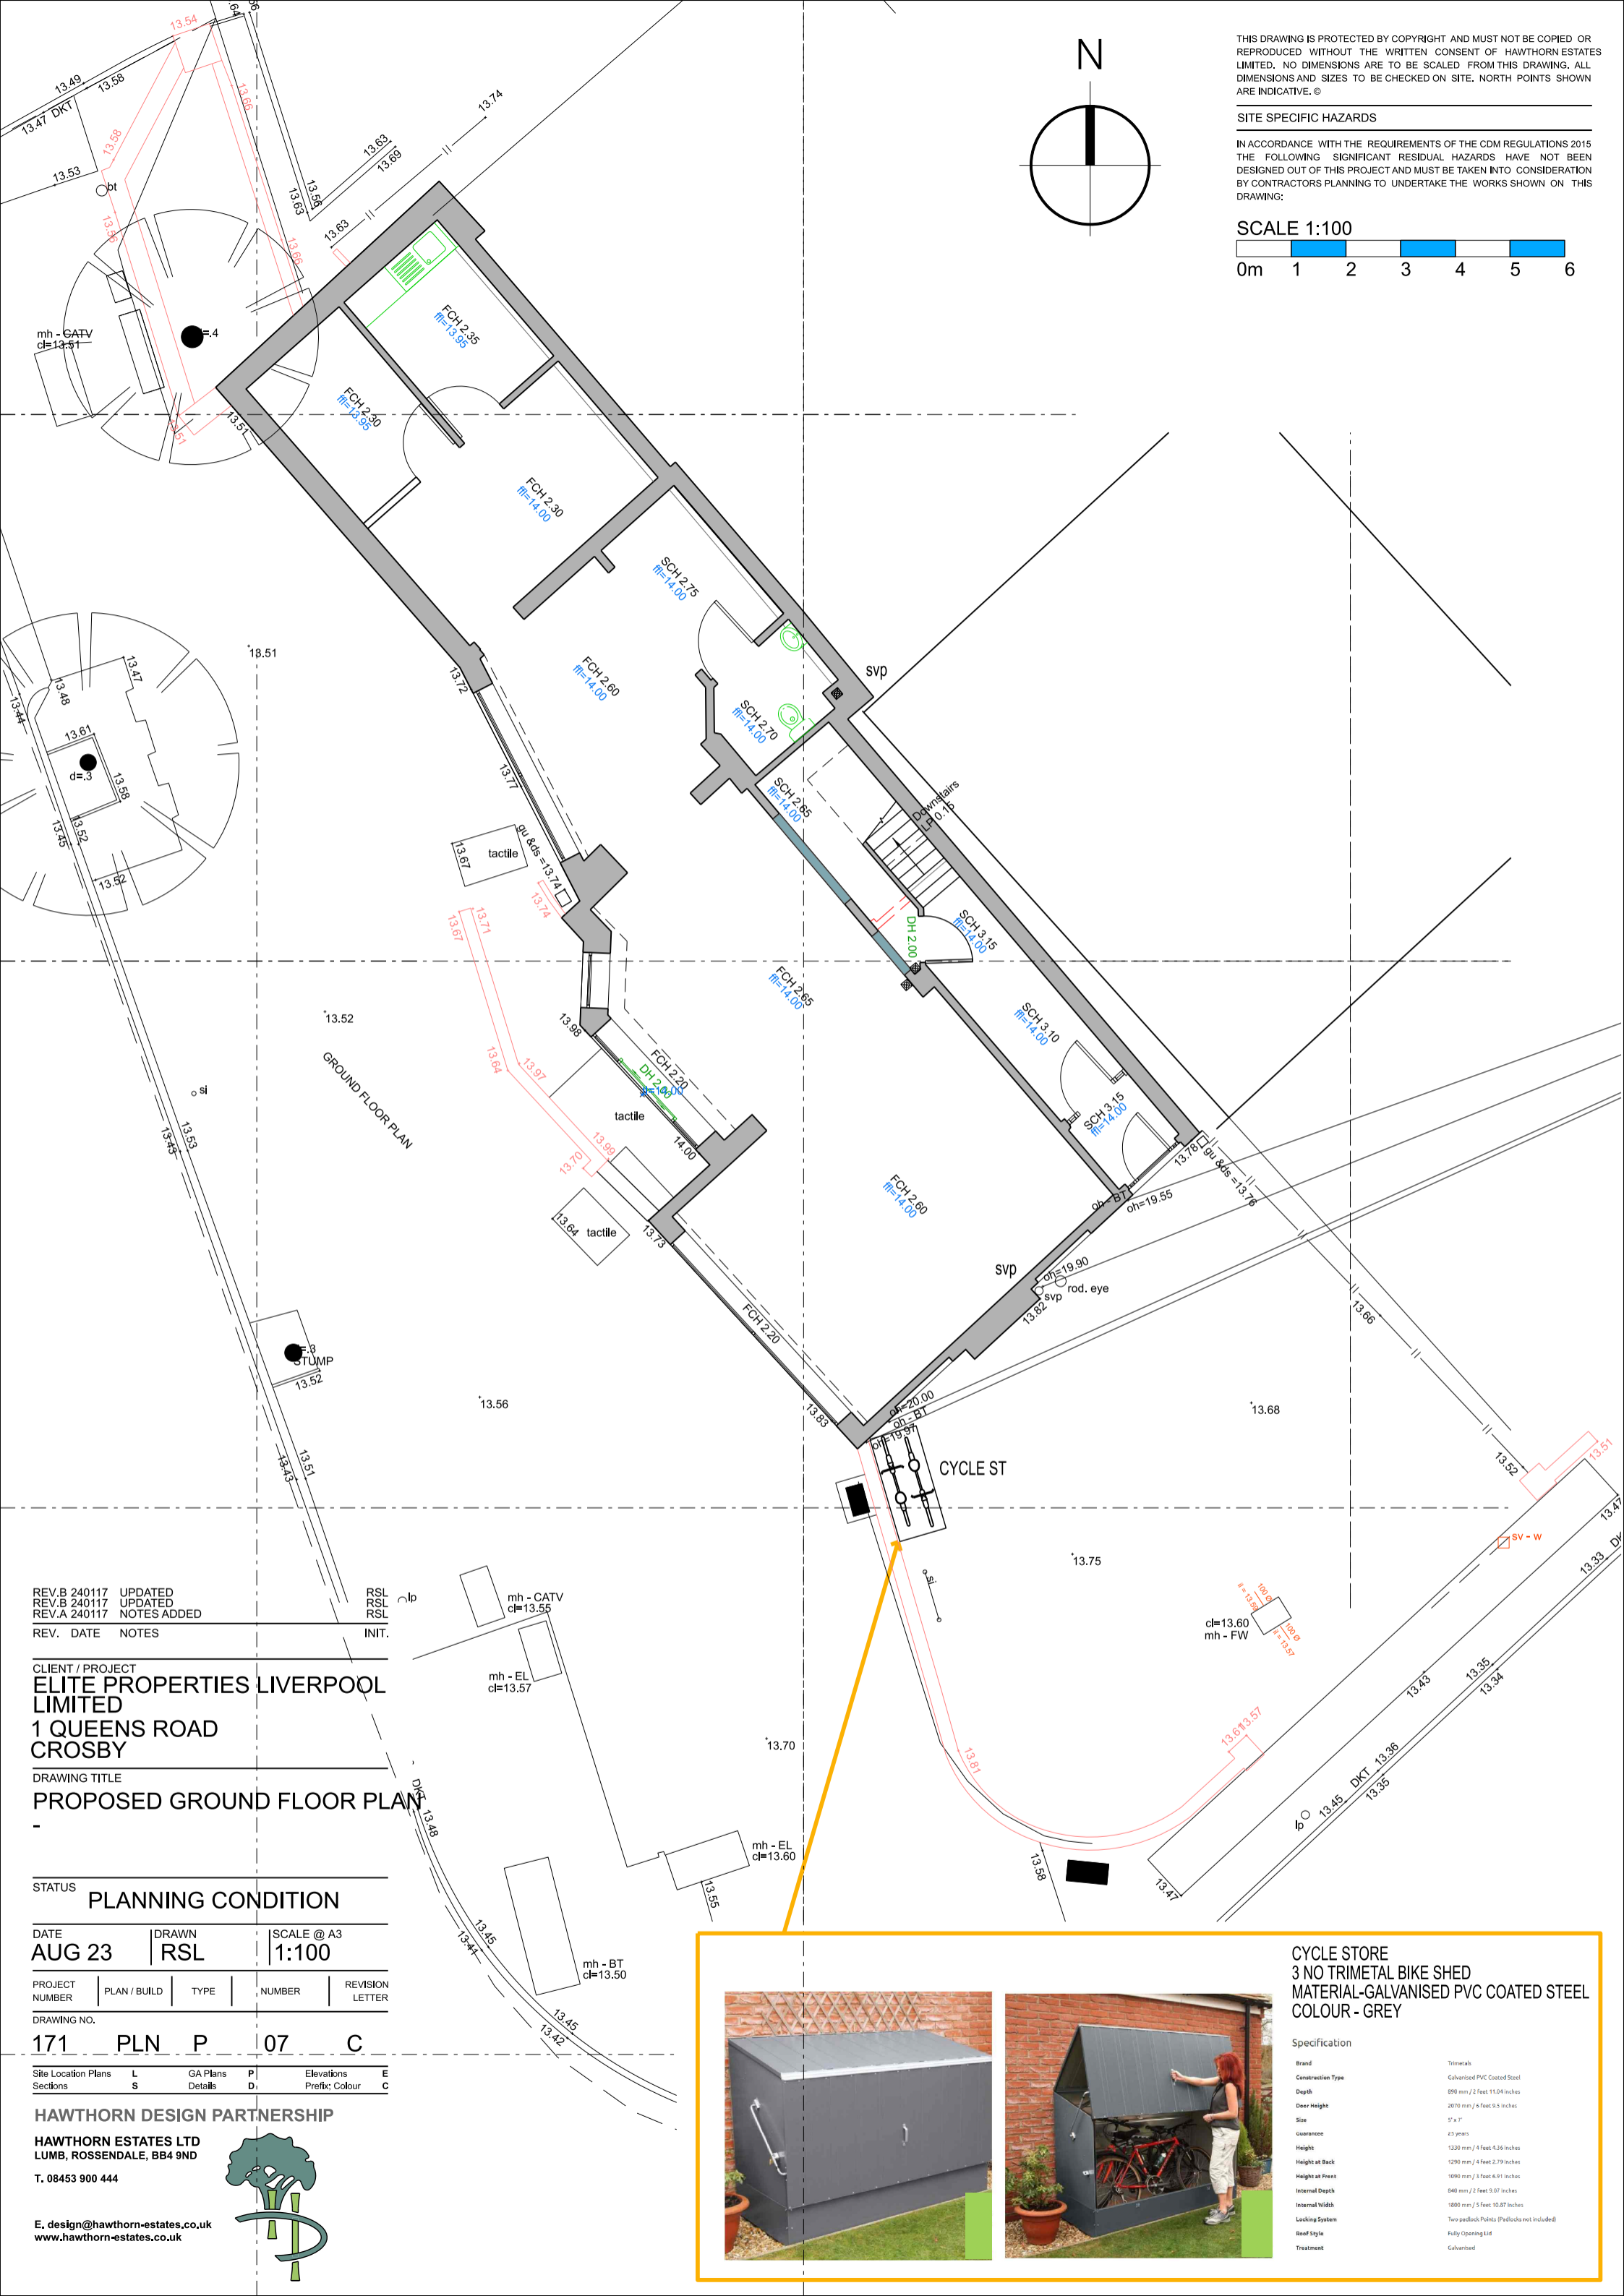
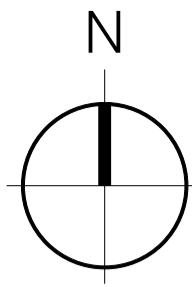


THIS DRAWING IS PROTECTED BY COPYRIGHT AND MUST NOT BE COPIED OR REPRODUCED WITHOUT THE WRITTEN CONSENT OF HAWTHORN ESTATES LIMITED. NO DIMENSIONS ARE TO BE SCALED FROM THIS DRAWING. ALL DIMENSIONS AND SIZES TO BE CHECKED ON SITE. NORTH POINTS SHOWN ARE INDICATIVE. ©

**SITE SPECIFIC HAZARDS**

IN ACCORDANCE WITH THE REQUIREMENTS OF THE CDM REGULATIONS 2015 THE FOLLOWING SIGNIFICANT RESIDUAL HAZARDS HAVE NOT BEEN DESIGNED OUT OF THIS PROJECT AND MUST BE TAKEN INTO CONSIDERATION BY CONTRACTORS PLANNING TO UNDERTAKE THE WORKS SHOWN ON THIS DRAWING:

**SCALE 1:100**

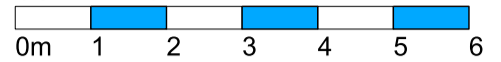

REV. B 240117	UPDATED	RSL	INIT.
REV. B 240117	UPDATED	RSL	
REV. A 240117	NOTES ADDED	RSL	
REV.	DATE	NOTES	INIT.

CLIENT / PROJECT  
**ELITE PROPERTIES LIVERPOOL LIMITED**  
 1 QUEENS ROAD  
 CROSBY

DRAWING TITLE  
**PROPOSED GROUND FLOOR PLAN**

STATUS  
**PLANNING CONDITION**

DATE  
**AUG 23**

DRAWN  
**RSL**

SCALE @ A3  
**1:100**

PROJECT NUMBER	PLAN / BUILD	TYPE	NUMBER	REVISION LETTER
171	PLN	P	07	C

Site Location Plans	L	GA Plans	P	Elevations	E
Sections	S	Details	D	Prefix; Colour	C

**HAWTHORN DESIGN PARTNERSHIP**  
**HAWTHORN ESTATES LTD**  
 LUMB, ROSSENDALE, BB4 9ND  
 T. 08453 900 444

E. design@hawthorn-estates.co.uk  
 www.hawthorn-estates.co.uk



**CYCLE STORE**  
 3 NO TRIMETAL BIKE SHED  
 MATERIAL-GALVANISED PVC COATED STEEL  
 COLOUR - GREY

**Specification**

Brand	Trimetals
Construction Type	Galvanised PVC Coated Steel
Depth	890 mm / 2 feet 11.04 inches
Door Height	2070 mm / 6 feet 9.5 inches
Size	5' x 7'
Guarantee	23 years
Height	1320 mm / 4 feet 4.36 inches
Height at Back	1290 mm / 4 feet 2.79 inches
Height at Front	1690 mm / 5 feet 6.91 inches
Internal Depth	840 mm / 2 feet 9.07 inches
Internal Width	1800 mm / 5 feet 10.87 inches
Locking System	Two padlocks (Padlocks not included)
Roof Style	Fully Opening Lid
Treatment	Galvanised