



**Notes**

1. Drawing not to be scaled
2. All measurements to be checked on site
3. Any construction work carried out prior to receiving all necessary approvals for planning and or building regulations is entirely at the householders/clients risk



Existing Walls  
Proposed Walls

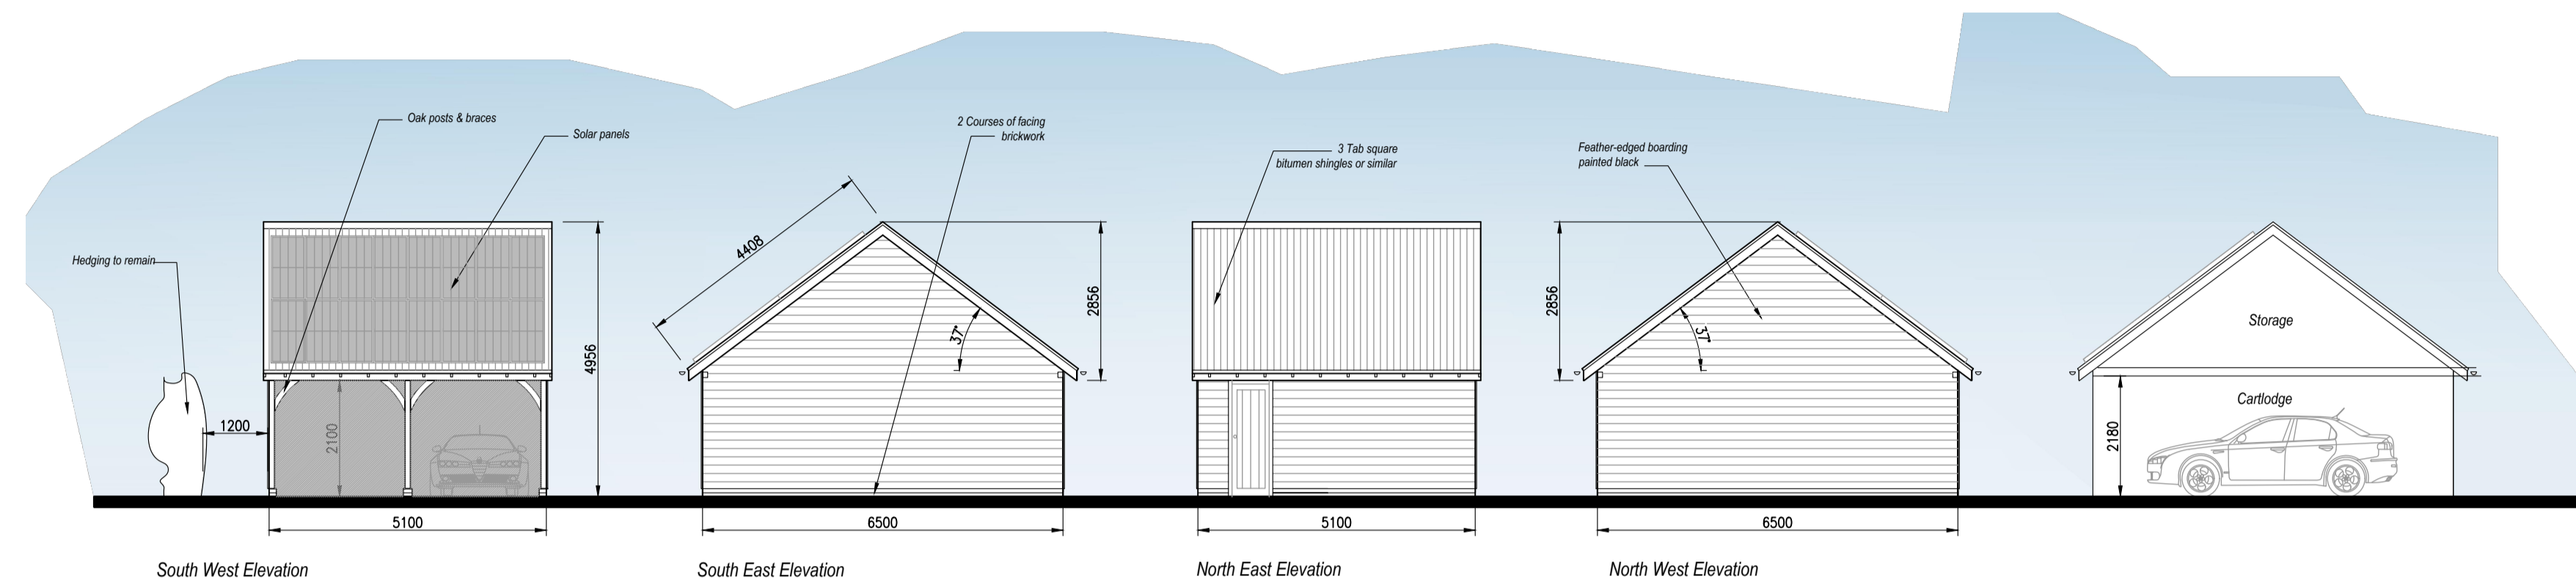



**Proposed Elevations**  
Scale 1:100

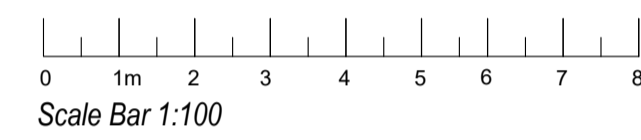



**Location Plan**  
Scale 1:1250

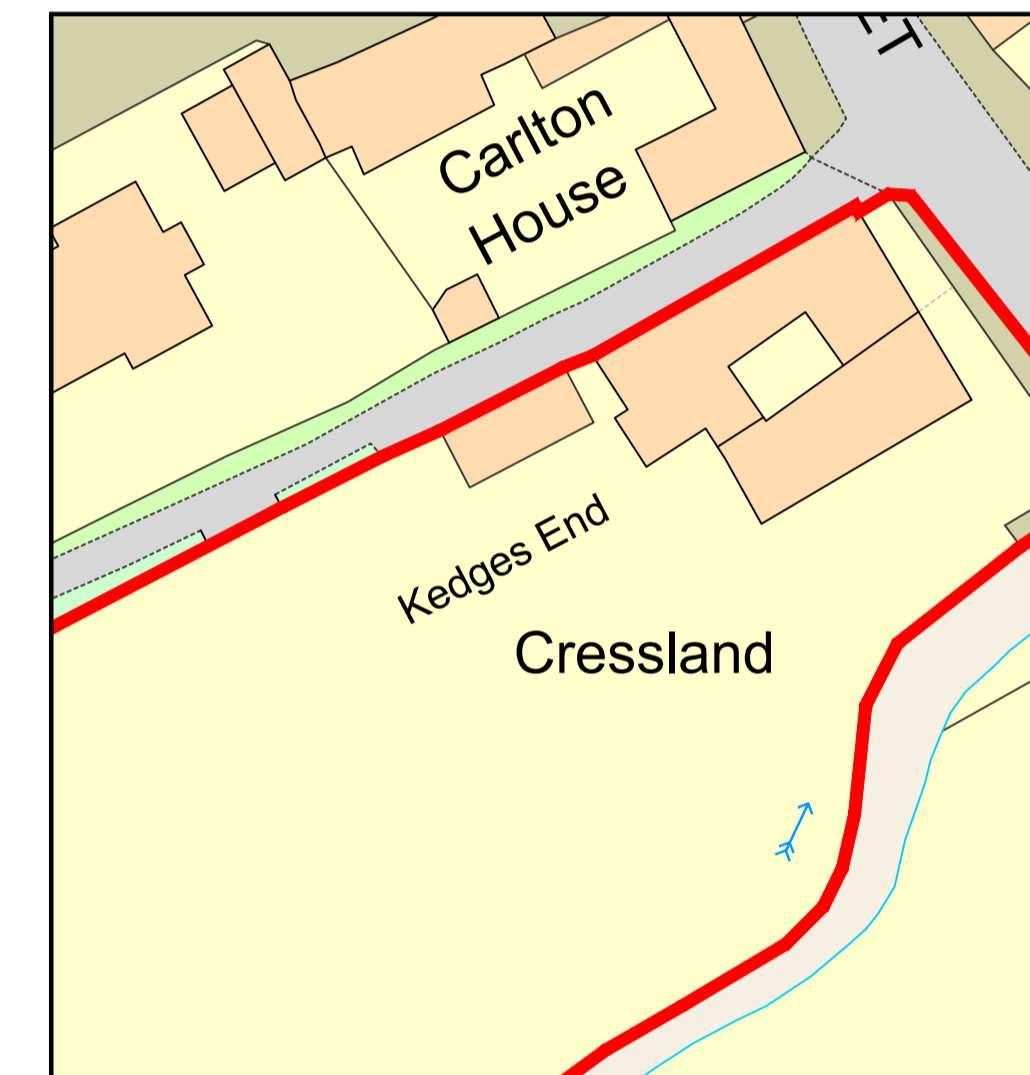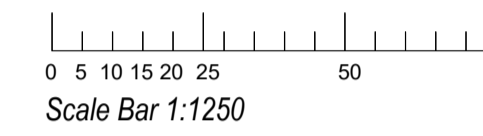



**Existing Site Plan**  
Scale 1:500

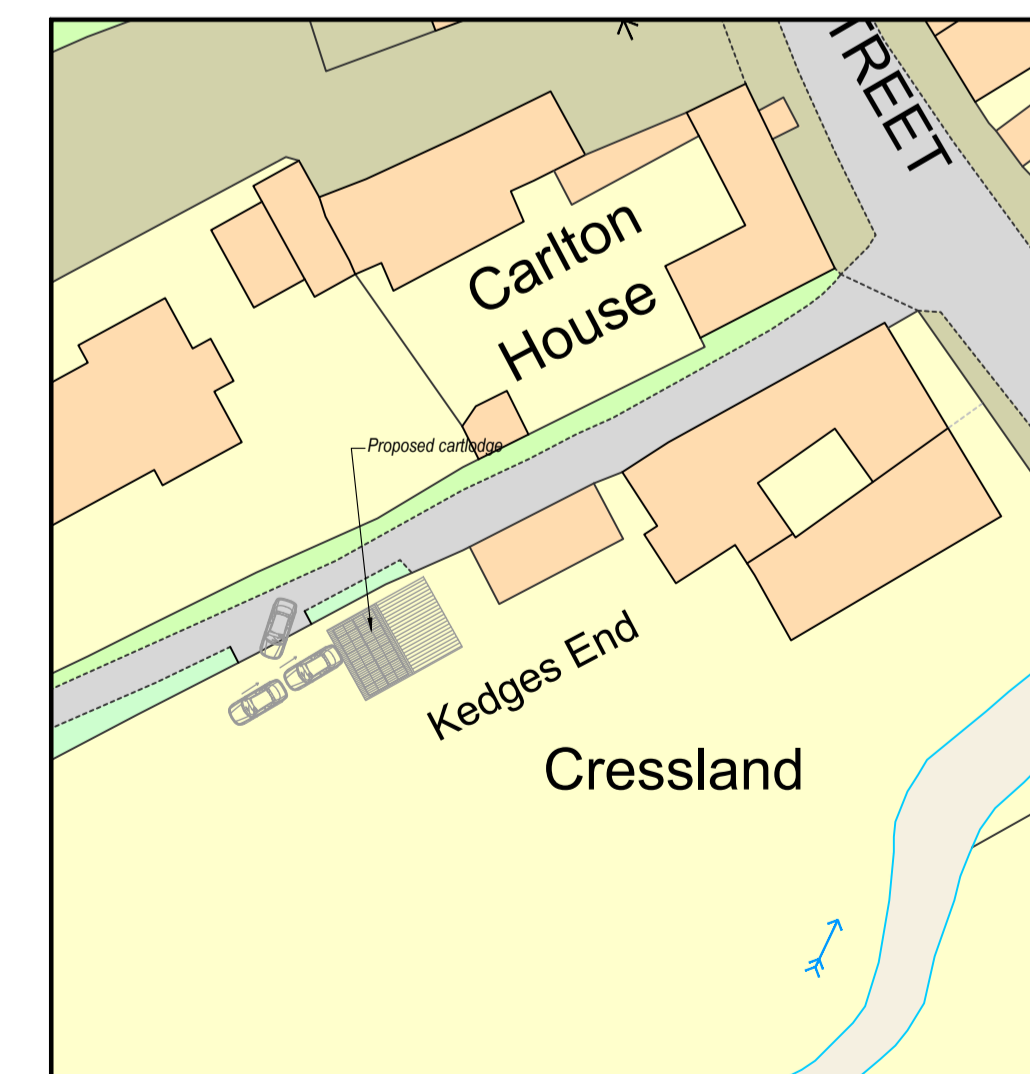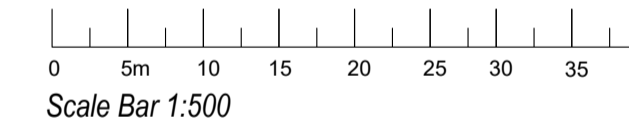

**Proposed Site Plan**  
Scale 1:500

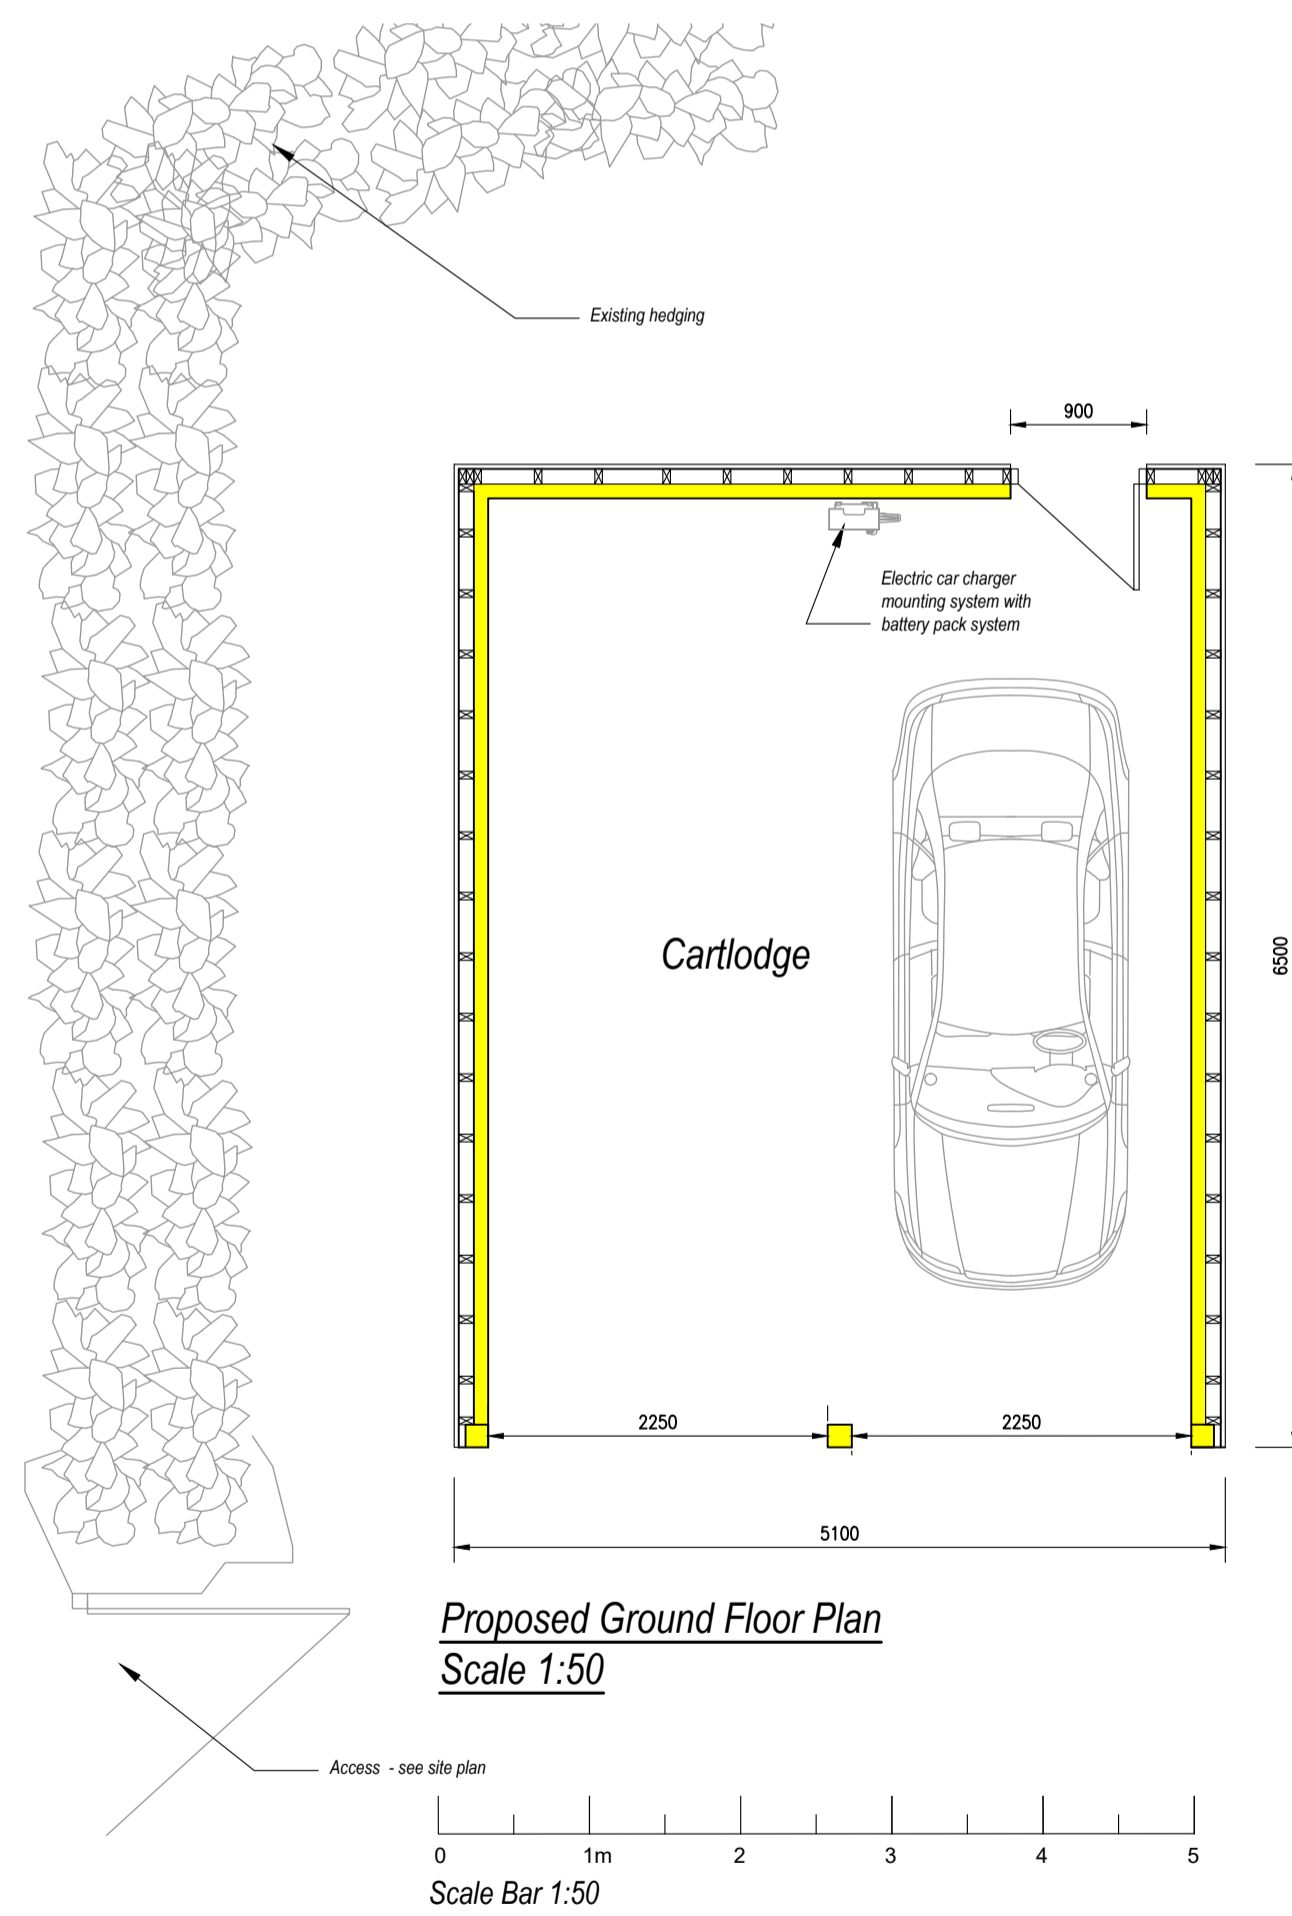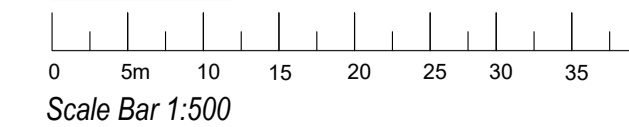

**Proposed Ground Floor Plan**  
Scale 1:50

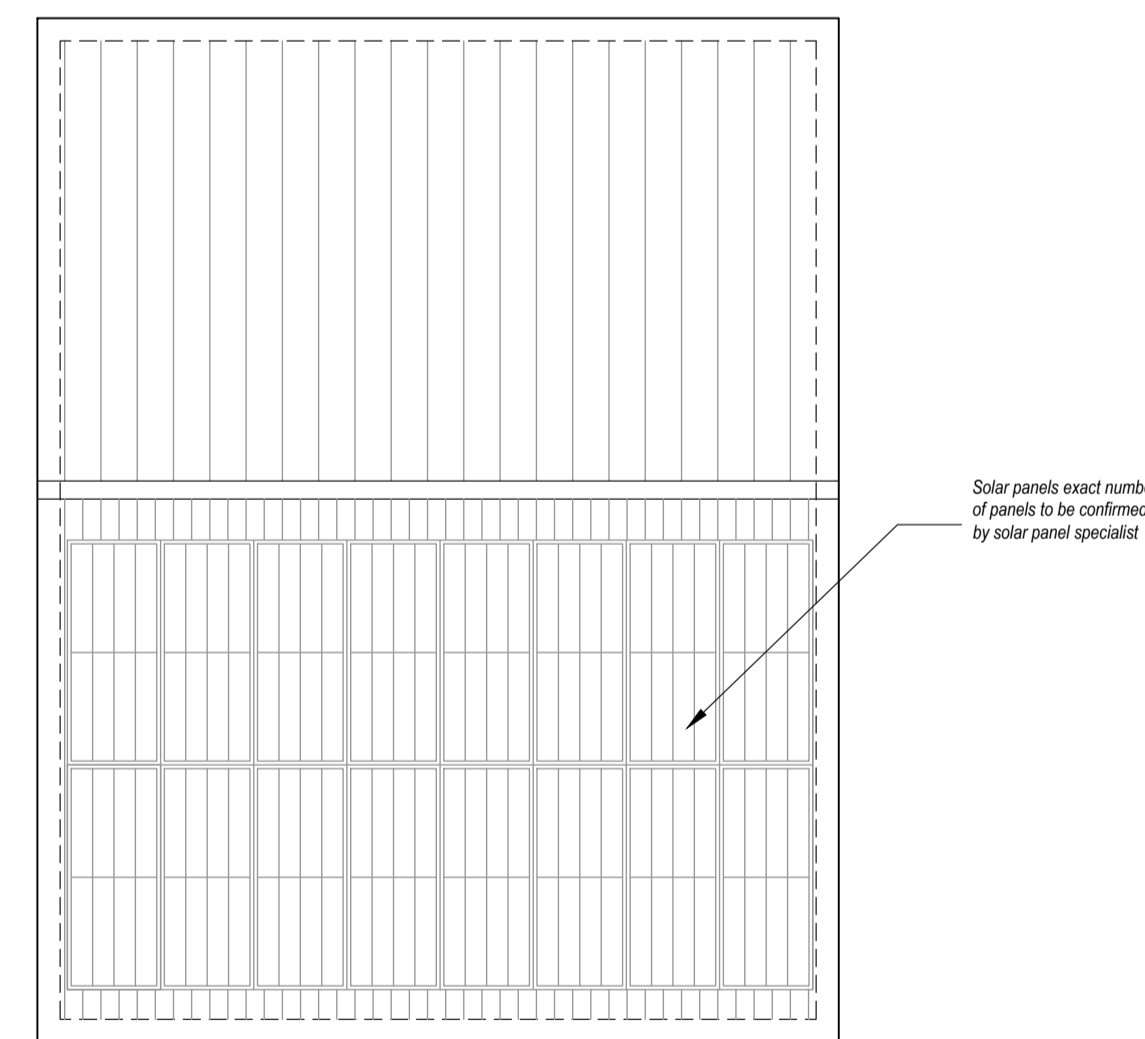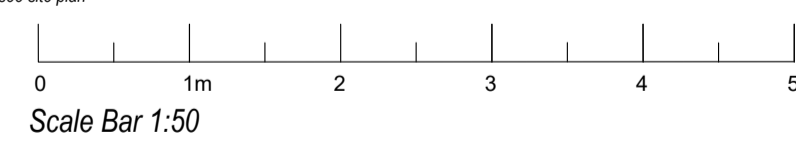

**Proposed Roof Plan**  
Scale 1:50

Solar panels exact number of panels to be confirmed by solar panel specialist

REV B - Design changes - 05/10/2023  
REV A - Design changes - 25/11/2022

Tel: 01473 876012  
office@dakingdesigns.co.uk  
www.dakingdesigns.co.uk

Project: Proposed Detached Cartlodge at Kedges End, The Street, Kersey, Ipswich, Suffolk, IP7 6DY		
Drawing Details: Proposed Floor Plans, Elevations & Site Plans		
Date: Nov 2022	Scale/s: See Drawing @ A1	Drawn: SGW
Number: 476-001	Rev: B	