

Copyright Reserved

Copyright in all drawings is vested in Sheldon Bosley Knight who grant a licence to use this drawing only for the purpose for which it is supplied. It cannot be copied or reproduced without written consent.



This drawing is intended for the workstage stated and not for construction. Further input is required from other consultants and specialist contractors for completion of design prior to commencement of works on site.

All drawings to be read in conjunction with all associated consultants and specialist information.

Contractors must visit site and check all dimensions on site before proceeding with any works. The architect must be notified if any discrepancies are found with this drawing.

Do not scale this drawing. Always use figured dimensions shown and confirmed by Sheldon Bosley Knight.

Binswood Avenue

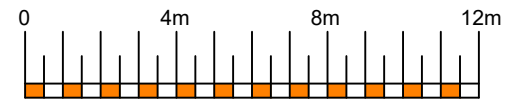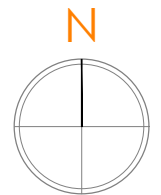

Scale 1:200

PLANNING			
Rev	Name	Date	Description

**SHELDON BOSLEY KNIGHT** LAND AND PROPERTY PROFESSIONALS

Tel: 01789 387 880  
W: [planning@sheldonbosleyknight.co.uk](mailto:planning@sheldonbosleyknight.co.uk)

**Nick Kyriacou**


5 Binswood Street,  
Leamington,  
Warwickshire,  
CV32 5RW

Project Title  
**Residential to HMO**

Drawing Title  
**Site Plan**

Drawn by	Date	Scale
IS	Jan 2024	1:200
Checked by	Date	
NBDS	Jan 2024	

Drawing Number	Revision	Paper Size
<b>23-84-01</b>	-	<b>A3</b>

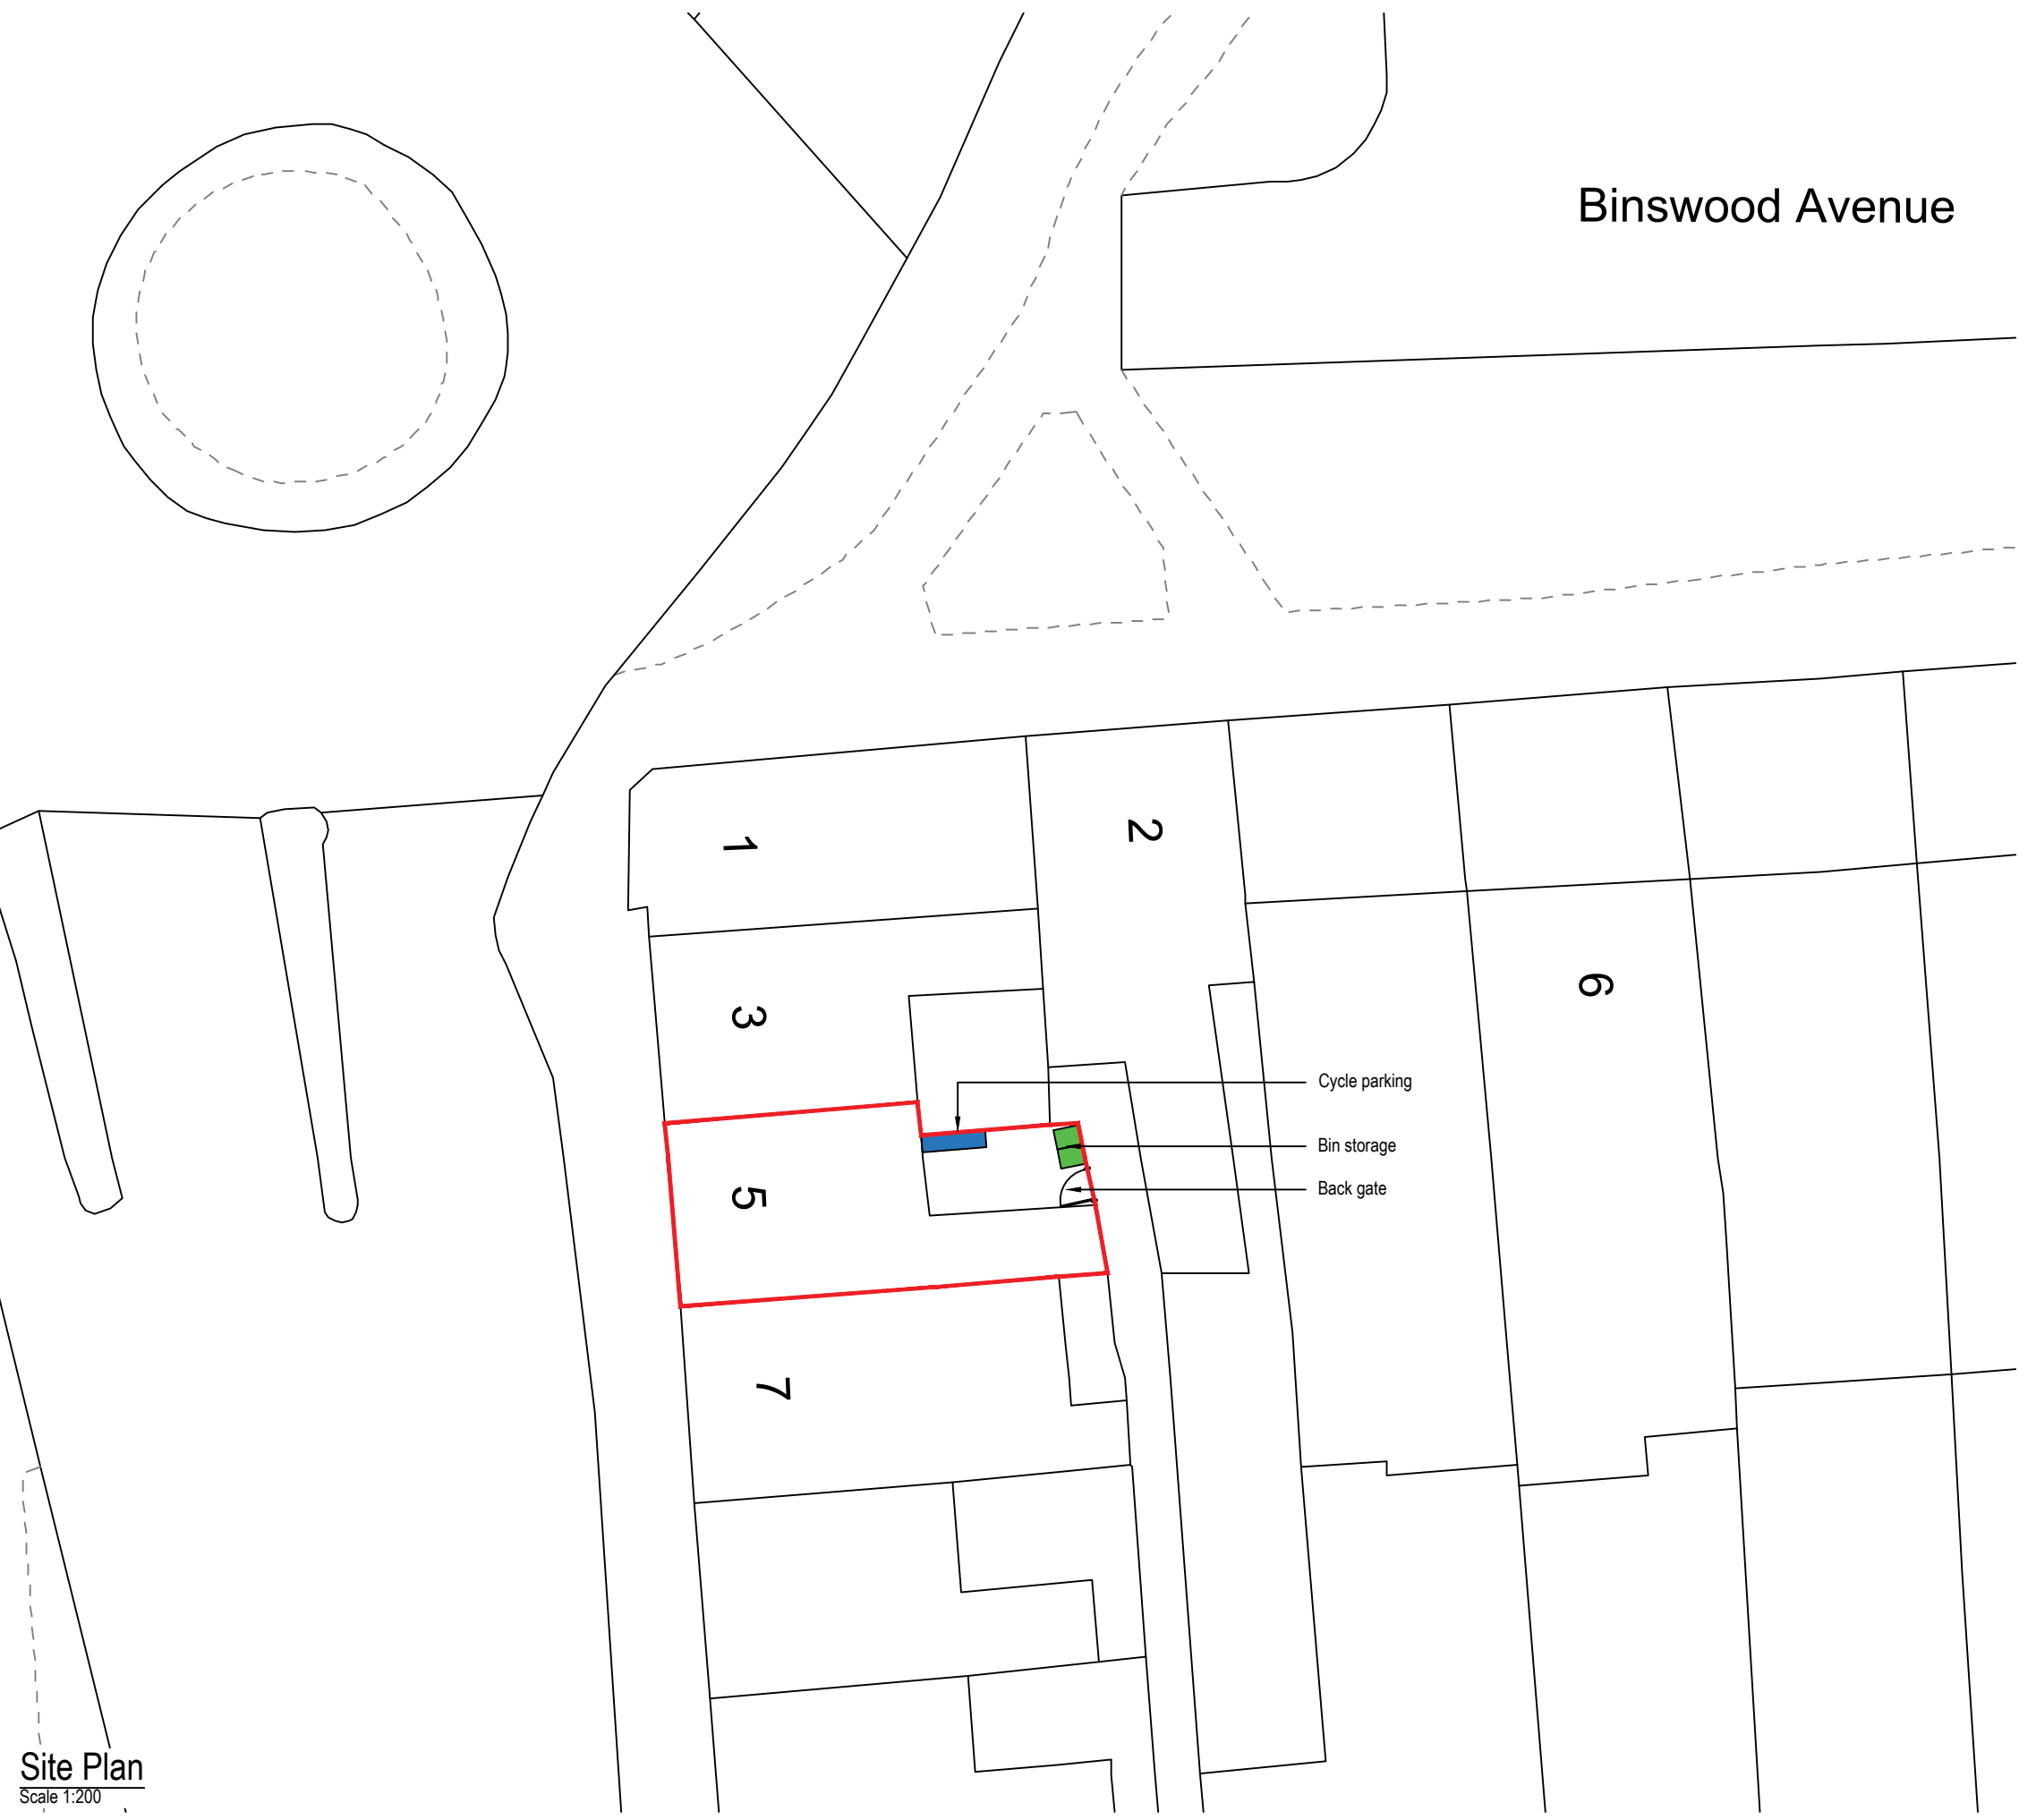

Site Plan  
Scale 1:200