

Copyright Reserved


Copyright in all drawings is vested in Sheldon Bosley Knight who grant a licence to use this drawing only for the purpose for which it is supplied. It cannot be copied or reproduced without written consent.

This drawing is intended for the workstage stated and not for construction. Further input is required from other consultants and specialist contractors for completion of design prior to commencement of works on site.


All drawings to be read in conjunction with all associated consultants and specialist information.

Contractors must visit site and check all dimensions on site before proceeding with any works. The architect must be notified if any discrepancies are found with this drawing.


Do not scale this drawing. Always use figured dimensions shown and confirmed by Sheldon Bosley Knight.

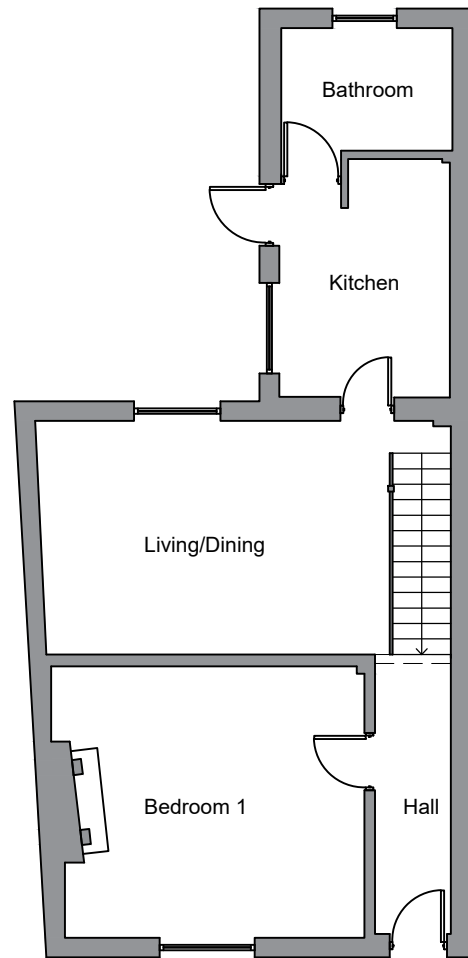


Existing Ground Floor Plan
Scale 1:100

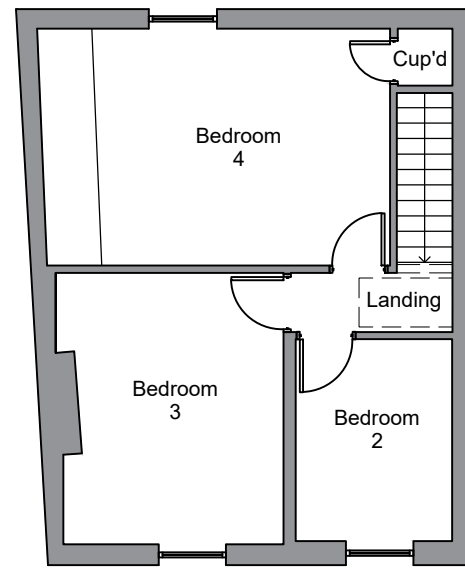


Existing First Floor Plan
Scale 1:100

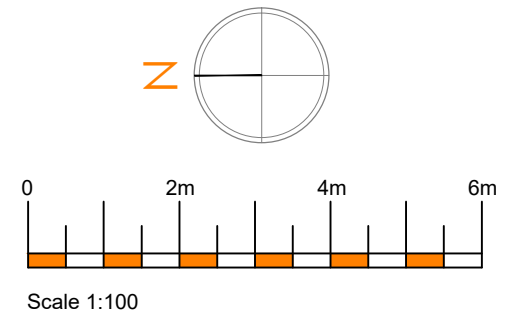

SURVEY			
Rev	Name	Date	Description

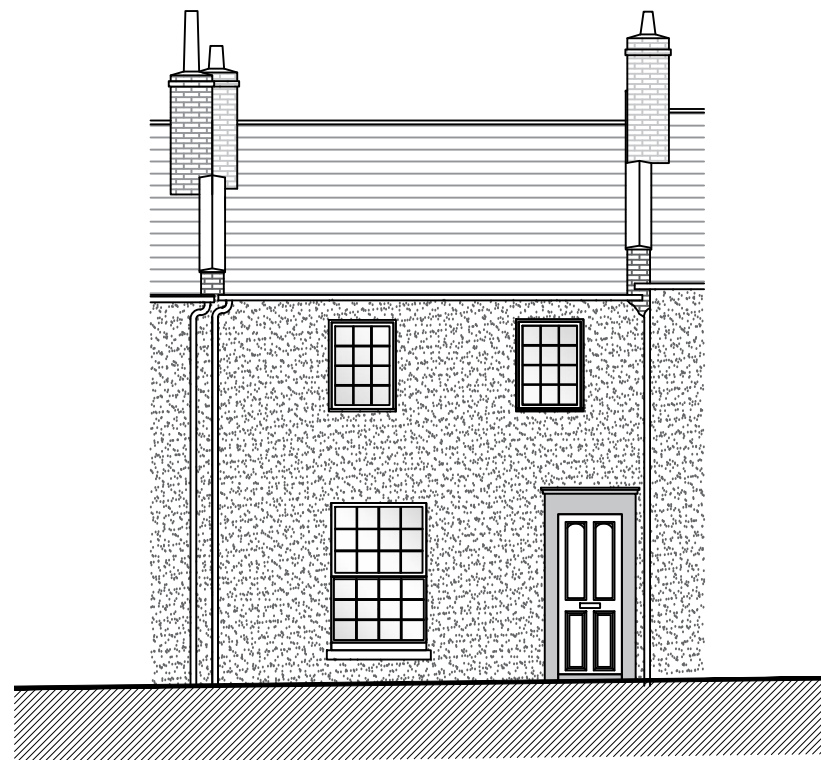

Existing Front Elevation
Scale 1:100

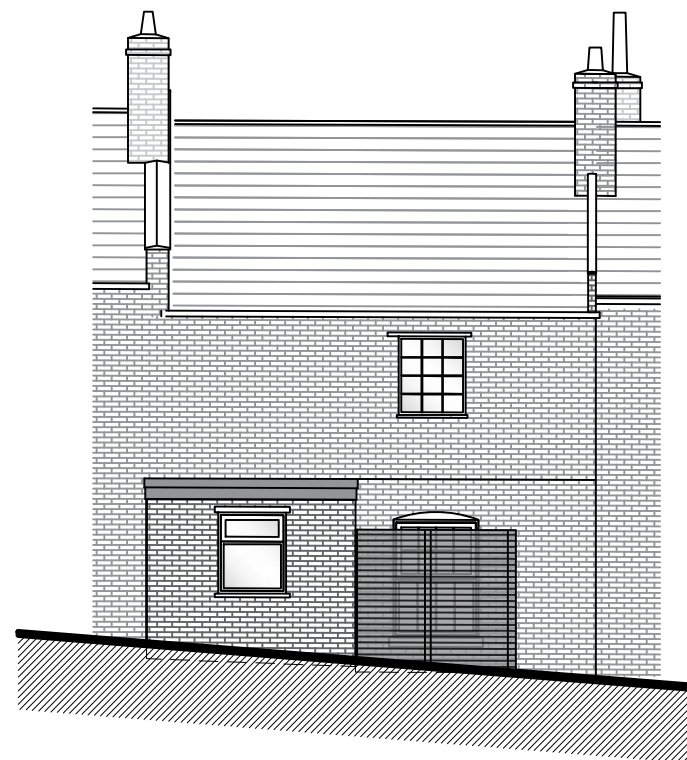

Existing Rear Elevation
Scale 1:100



Tel: 01789 387 880
W: planning@sheldonbosleyknight.co.uk

Nik Kyriacou

5 Binswood Street,
Leamington,
Warwickshire,
CV32 5RW

Project Title
Residential to HMO

Drawing Title
Existing Plans and Elevations

Drawn by	Date	Scale
IS	Dec 2023	1:100
Checked by	Date	
NBDS	Dec 2023	

Drawing Number	Revision	Paper Size
23-84-02	-	A3