

Copyright Reserved


Copyright in all drawings is vested in Sheldon Bosley Knight who grant a licence to use this drawing only for the purpose for which it is supplied. It cannot be copied or reproduced without written consent.

This drawing is intended for the workstage stated and not for construction. Further input is required from other consultants and specialist contractors for completion of design prior to commencement of works on site.


All drawings to be read in conjunction with all associated consultants and specialist information.

Contractors must visit site and check all dimensions on site before proceeding with any works. The architect must be notified if any discrepancies are found with this drawing.



Do not scale this drawing. Always use figured dimensions shown and confirmed by Sheldon Bosley Knight.

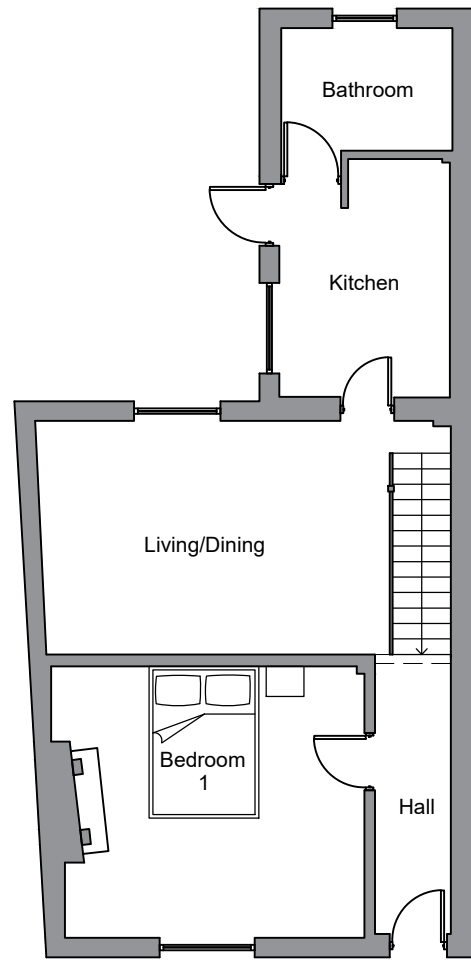

**Proposed Ground Floor Plan**  
(To Remain as Existing) Scale 1:100

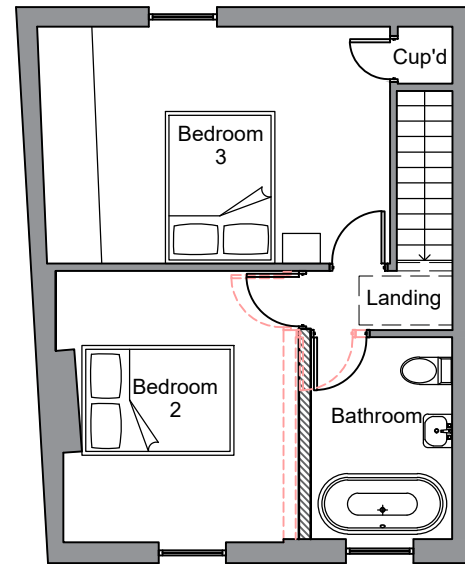

**Proposed First Floor Plan**  
Scale 1:100

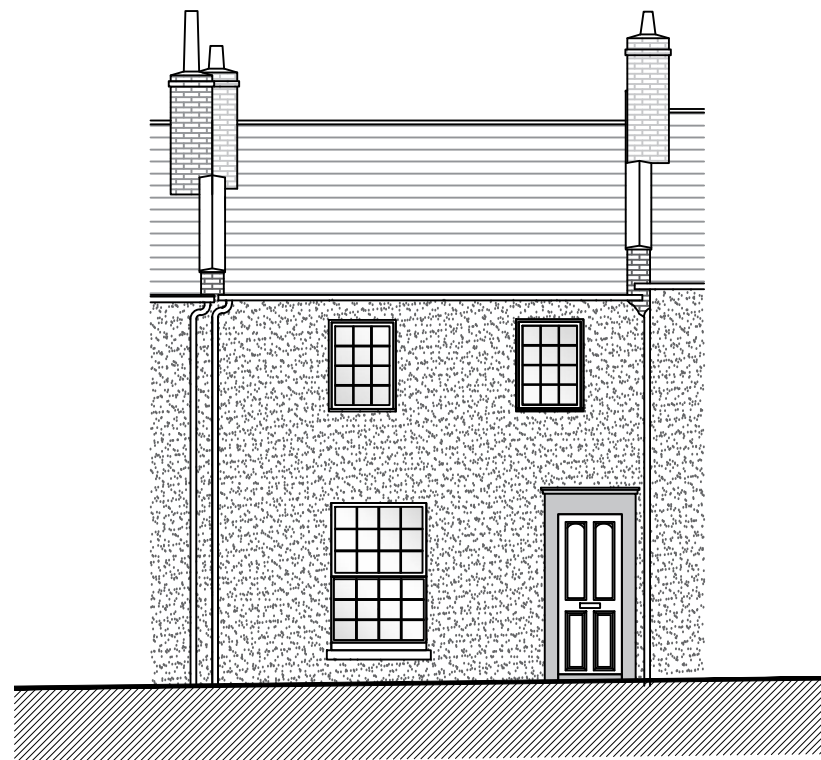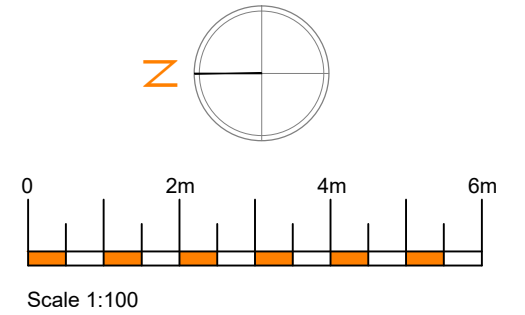

**Proposed Front Elevation**  
(To Remain as Existing) Scale 1:100



**Proposed Rear Elevation**  
(To Remain as Existing) Scale 1:100

PLANNING			
Rev	Name	Date	Description
A	IS	24/01/2024	Labels amended

**SHELDON  
BOSLEY  
KNIGHT**

LAND AND  
PROPERTY  
PROFESSIONALS

Tel: 01789 387 880  
W: [planning@sheldonbosleyknight.co.uk](mailto:planning@sheldonbosleyknight.co.uk)

Nick Kyriacou

---

5 Binswood Street,  
Leamington,  
Warwickshire,  
CV32 5RW

---

Project Title  
**Residential to HMO**

---

Drawing Title  
**Proposed Plans and Elevations**

---

Drawn by	Date	Scale
IS	Dec 2023	1:100
Checked by	Date	
NBDS	Dec 2023	

---

Drawing Number	Revision	Paper Size
<b>23-84-04</b>	<b>A</b>	<b>A3</b>