




Existing Rear Elevation

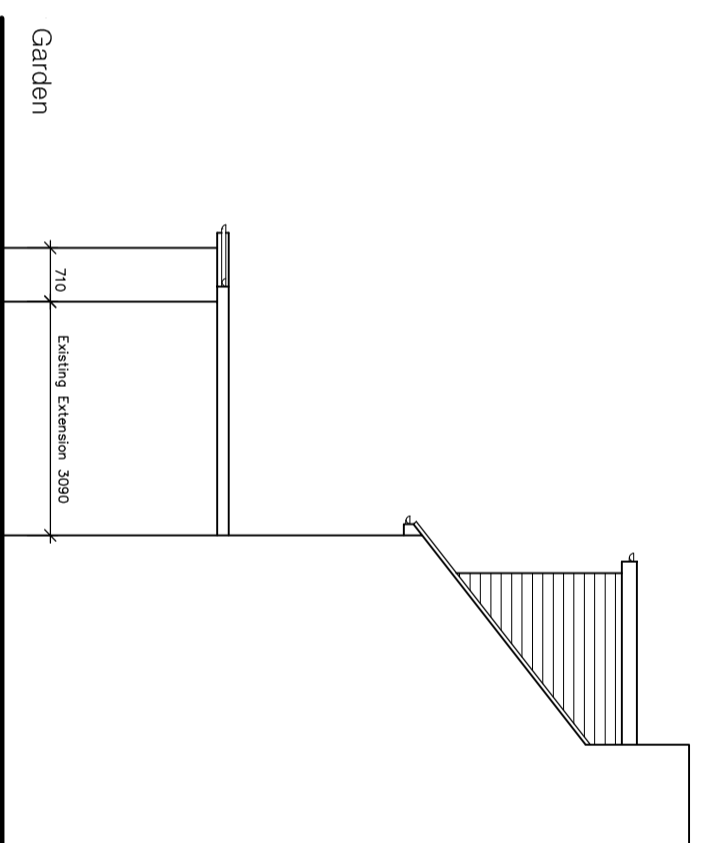

Existing Side Elevation – 1

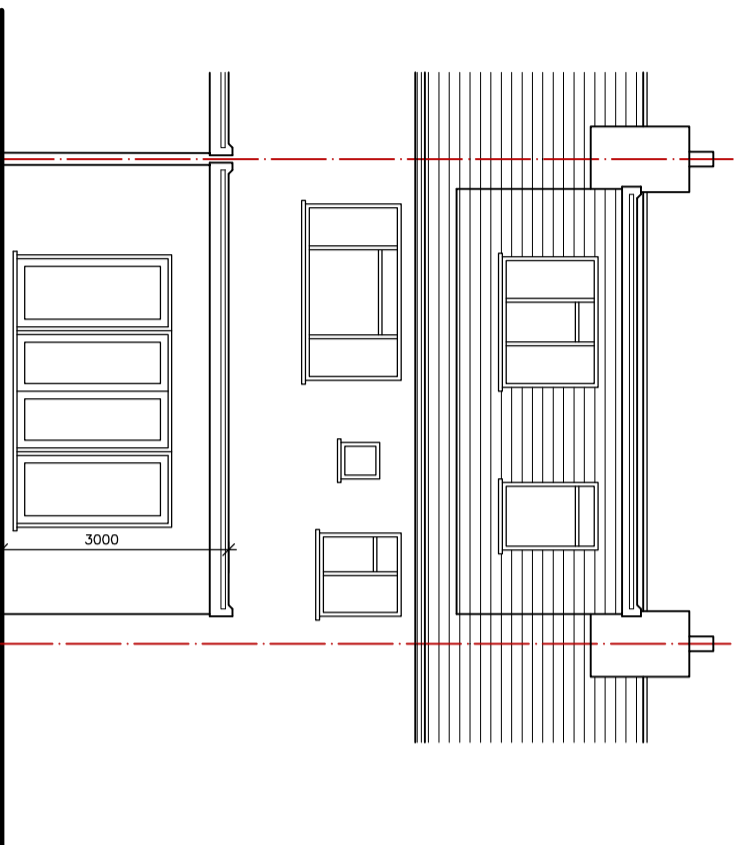

Proposed Rear Elevation

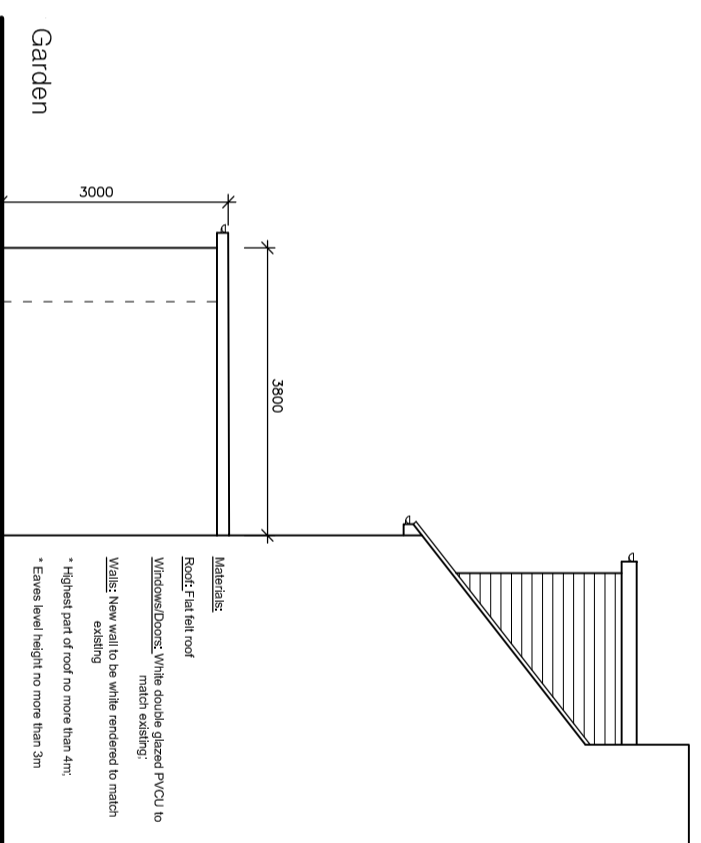

Existing Side Elevation – 1



METRES  
Scale 1:100

**Issued: For Planning Consent Use Only.**


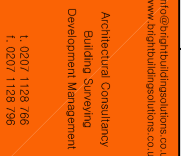
Bright Building Solutions can not guarantee that planning permission will be granted, however we shall endeavor to make any reasonable amendments required by the planning officer concerned to help with the application. The final outcome rests with the planning department and planning officer.

Commencement of works on site is subject to Planning Consent and Building Control Approval.

All manufacturers to confirm measurements on site prior to production.

All dimensions, setting out, site investigation and soil reports to be done by the contractor prior to construction. This drawing is subject to copyright and ownership of Bright Building Solution Ltd.

Do not reproduce this drawing without prior permission from Bright Building Solutions Ltd.

Revision Details	Date
	

Project  
7 Cadogan Gardens  
London  
N3 2HN

Drawing Title	
Existing and Proposed Rear and Side Elevations – 1	
Date	Scale
Jan 2024	1:100@A3
Drawn by	GG
Drawing No	Revision
24/0945/PL-4	-