


NOTES
DO NOT SCALE THIS DRAWING. IF IN DOUBT ASK. THIS DRAWING IS COPYRIGHT DUNWOODIE SWIFT ARCHITECTS LTD. ALL DIMENSIONS TO BE CONFIRMED ON SITE. ANY INCONSISTENCIES TO BE REPORTED TO ARCHITECT IMMEDIATELY

LINK MEP TO CONFIRM HORIZONTAL & VERTICAL SERVICES DISTRIBUTION ROUTES



REFER TO HYDROCK 3e DRAWINGS FOR STRUCTURAL ALTERATIONS & BELOW GROUND DRAINAGE

REFER TO & LINK MEP DRAWINGS FOR ABOVE GROUND DRAINAGE

REFER TO DRAWINGS:-
1049-P0-[00]-100 FOR GROUND FLOOR GA PLAN
1049-P0-[00]-100.01 100.02 FOR ENLARGED GROUND FLOOR PLANS
1049-P1-[00]-101.01 TO 101.03 FOR ENLARGED FIRST FLOOR PLANS
1049-P2-[00]-102 FOR 2ND FLOOR PLAN
1049-P2-[00]-102.01 TO 102.03 FOR ENLARGED SECOND FLOOR PLANS
1049-P3-[00]-103 FOR 3RD FLOOR PLAN
1049-P3-[00]-103.01 TO 103.03 FOR ENLARGED 3RD FLOOR PLANS
1049-P4-[00]-104 FOR ROOF PLAN
1049-P-[22] SERIES FOR WALL TYPES
1049-DE-[22] & 1049-EL-[22] SERIES FOR INTERNAL WALL CLADDING DETAILS & ELEVATIONS
1049-DE-[24] & [34] SERIES FOR STAIRS / BALUSTRADES
1049-SC-[30] & 1049-CO-[30] SERIES FOR OPENING SCHEDULES / COMPONENTS / LINTELS
1049-P-[35] SERIES FOR REFLECTED CEILINGS
1049-P-[40] SERIES FOR BOH INTERNAL FINISHES
1049-DE-[68] SERIES FOR LIFT & SHAFT DETAILS
1049-P-[68] & 1049-DE-[68] SERIES FOR FIRE STRATEGY & DETAILS
1049-DE-[74] SERIES FOR WASHROOMS

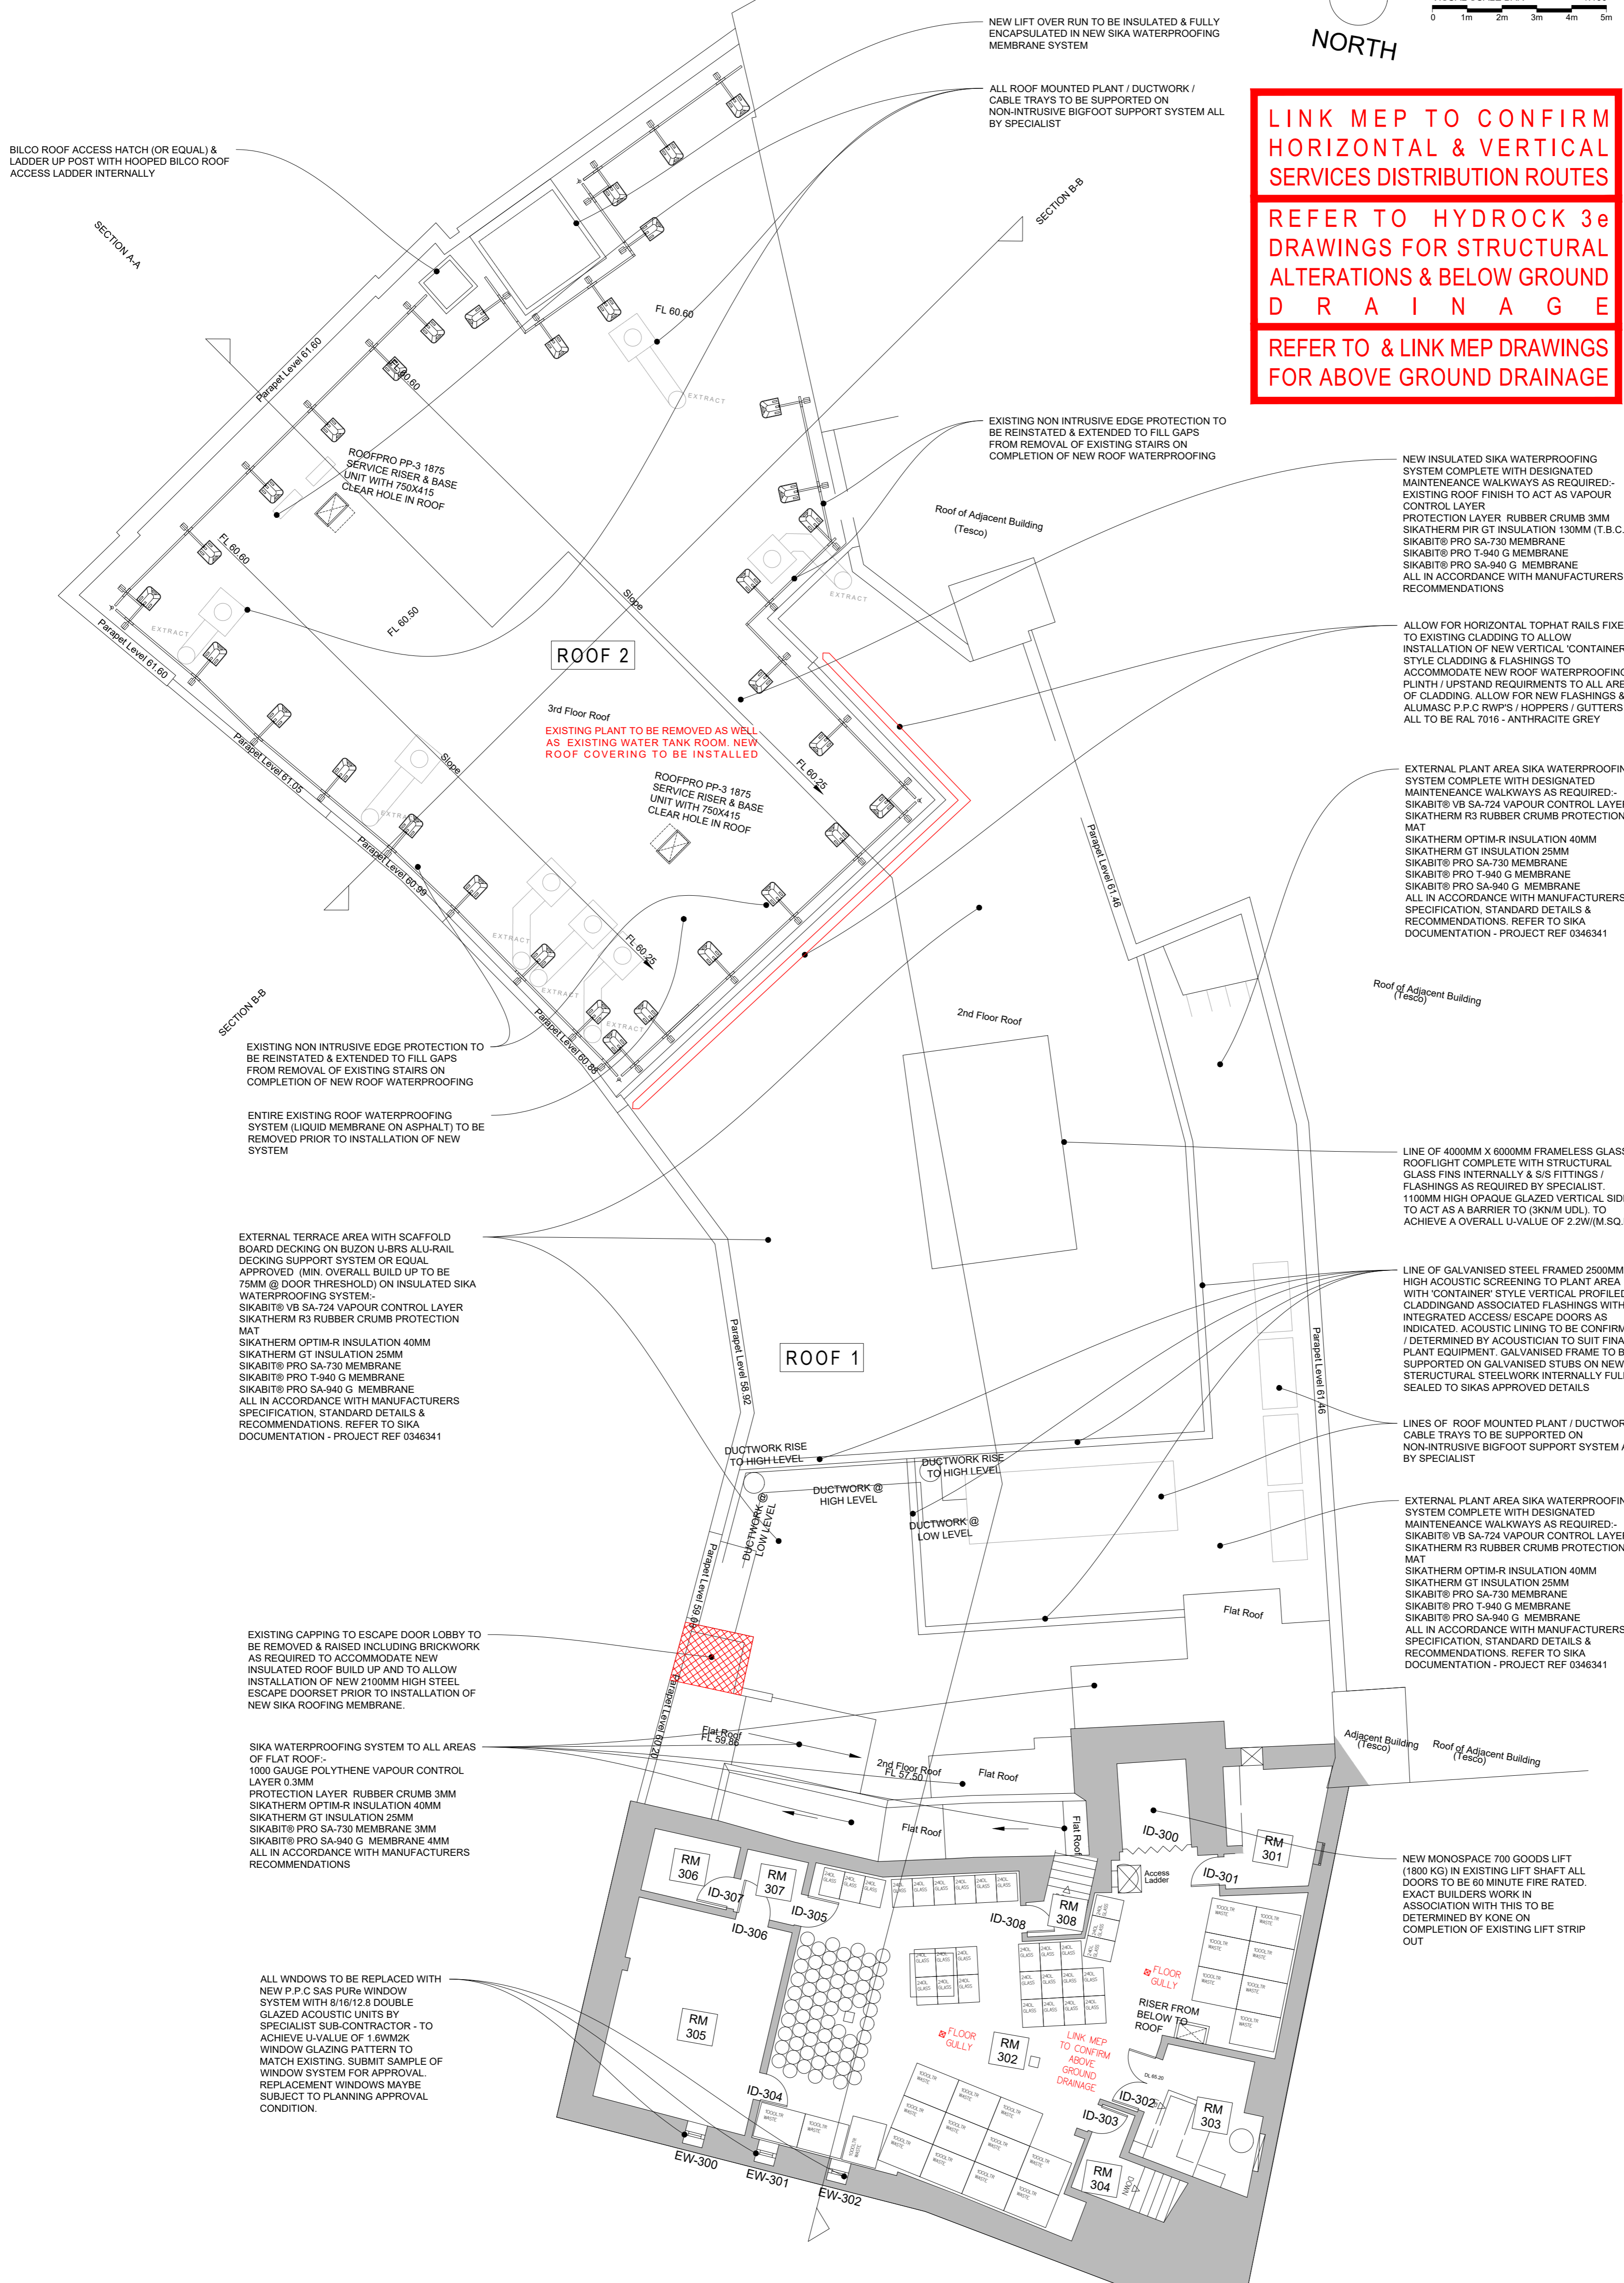

PROJ	DATE	DESCRIPTION	BY	CHK
PR06	17/04/23	EXTERNAL TERRACE DECKING SUPPORT SYSTEM SPECIFICATION UPDATED.	JW	CGF
PR05	27/02/23	ROOM NUMBERS ADDED. GENERAL UPDATE TO SUIT DESIGN DEVELOPMENT.	CGF	PS
PR04	31/01/23	EXTERNAL PLANT DUCT ROUTE UPDATED & CROSSOVER STAIR UNIT OMITTED	CGF	PS
PR03	22/12/22	ROOF 2 PLANT & DUCTWORK LOCATIONS ADJUSTED TO SUIT UPDATED GA PLANS	CGF	PS
PR02	19/12/22	DUCTWORK STEPOVER ESCAPE STEPS ADDED. ROOFING SPECS UPDATED. ROOF 2 ACCESS HATCH REPOSITIONED TO SUIT REVISED INTERNAL LAYOUT	CGF	PS
PR01	30/11/22	CHANGED TO PRODUCTION STATUS. DRAWING SHEET FORMAT UPDATE FROM A3 TO A1. GENERALLY UPDATED.	JW	CF

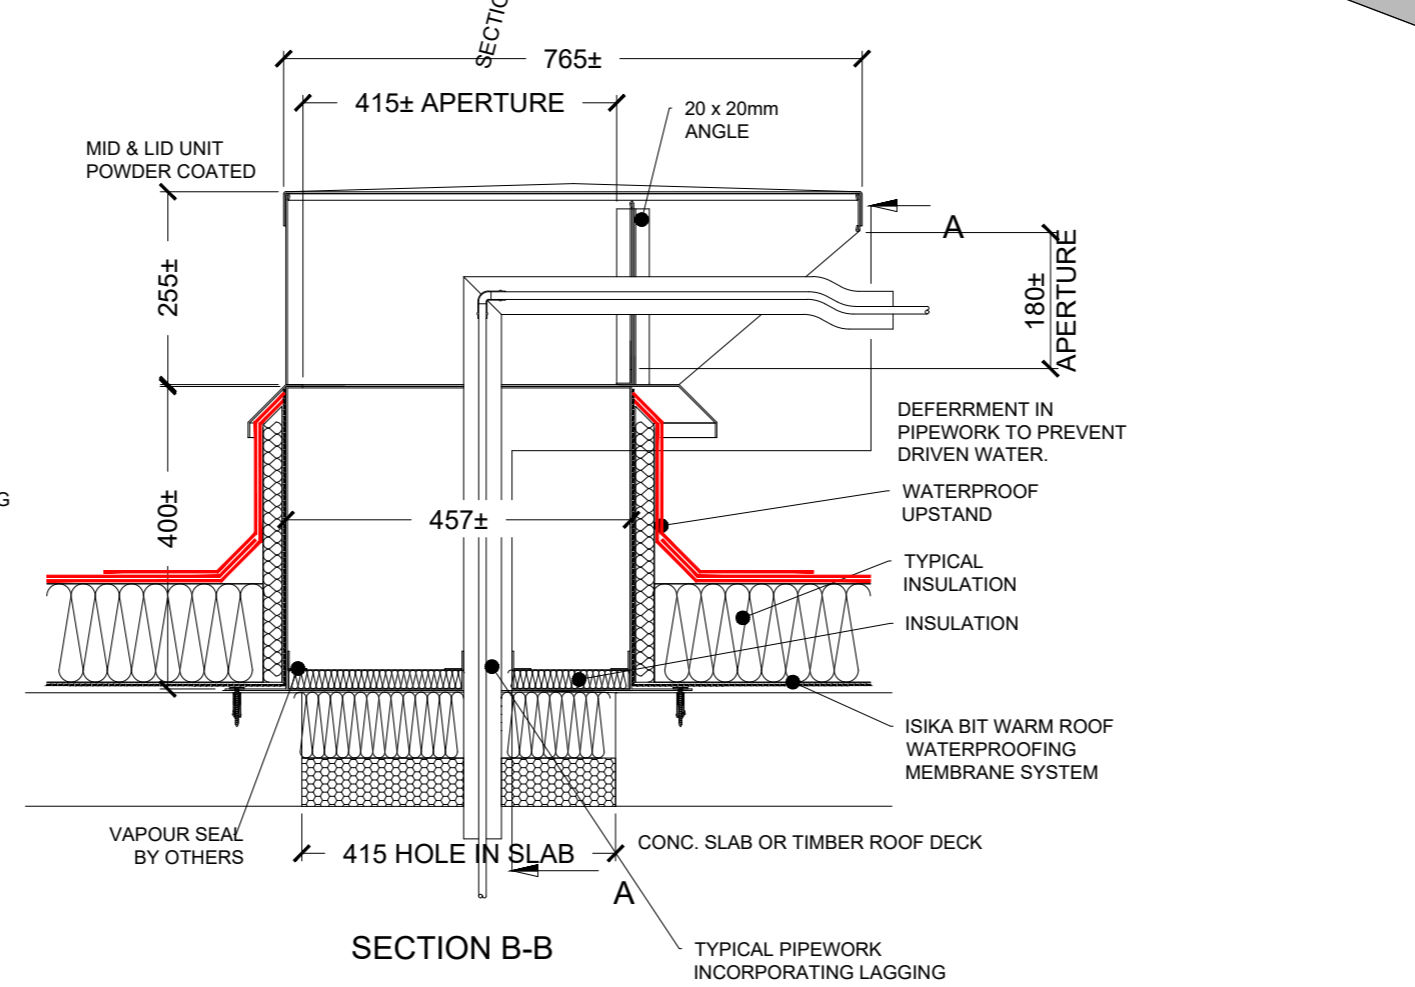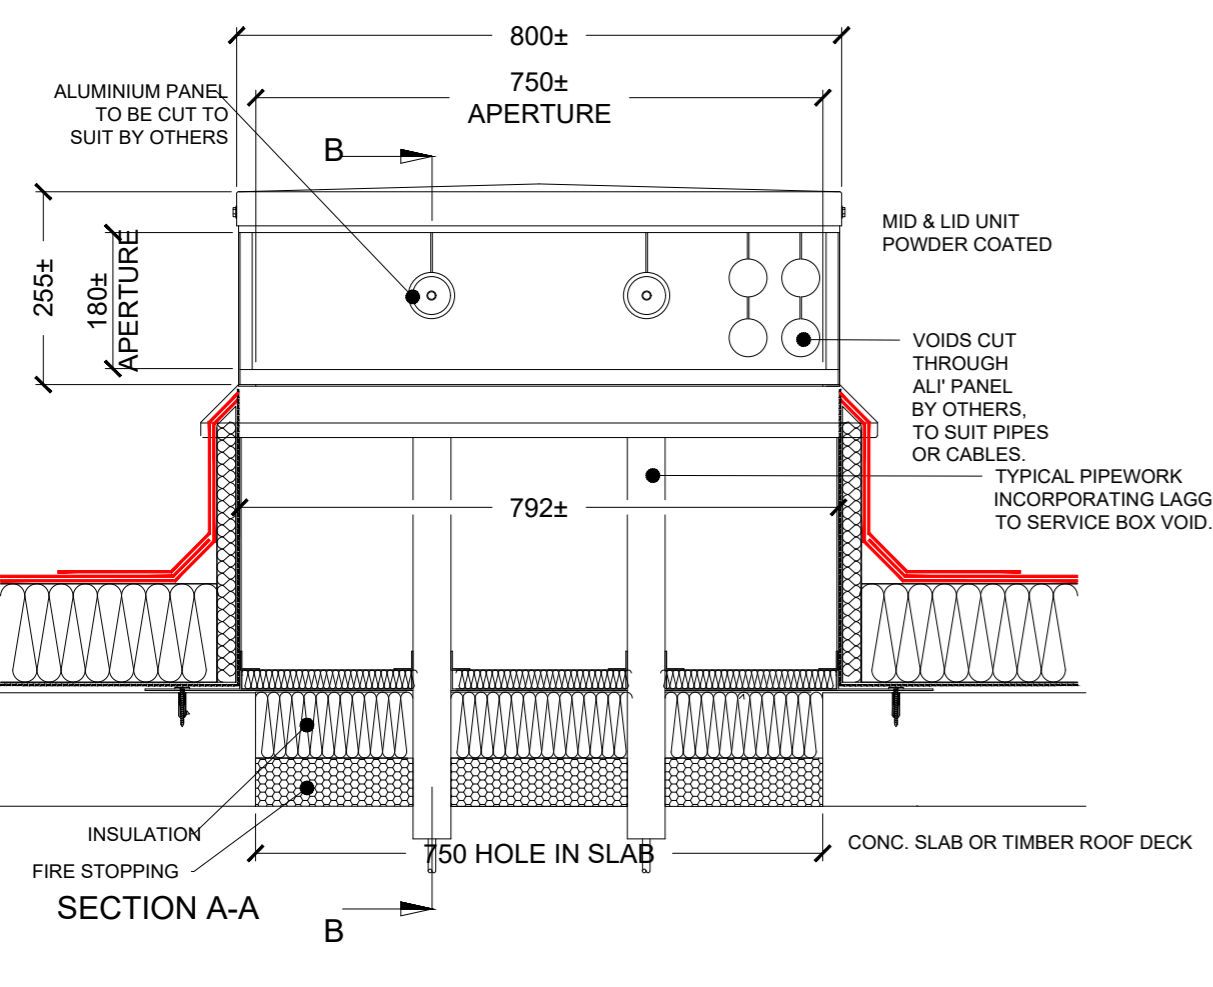

REFER TO DRAWINGS 1049-P3-[20]-103.01 1049-P3-[20]-103.02 1049-P3-[20]-103.03 FOR ENLARGED PLANS

dunwoodieswift architects

CLIENT
ANSON HOUSE 12

PROJECT
STACK DURHAM
4 SILVER STREET

TITLE
PROPOSED THIRD FLOOR GA PLAN

SCALE @ A1
1:100
NAME
JW
DATE
14/04/2023

CHECKED BY
CF
PROJECT No.
1049
DRAWING No.
P3-[20]-103
REVISION
PR06

ROOF PRO PP-3 SECTION A-A (1:10)

ROOF PRO PP-3 SECTION B-B (1:10)