




SPECIFICATION FOR GLAZED DOORS  
 SCREENS & WINDOWS DEVELOPED IN  
 CONJUNCTION WITH PAUL COLEY  
 SENIOR ARCHITECTURAL SYSTEMS LTD  
 ARCHITECTURAL ADVISOR  
 MOBILE - 07551130991  
 EMAIL - PAULC@SASMAIL.CO.UK

ALL DIMENSIONS TO BE  
 CHECKED ON SITE PRIOR  
 TO MANUFACTURE

NOTES  
 DO NOT SCALE THIS DRAWING. IF IN DOUBT ASK. THIS DRAWING  
 IS COPYRIGHT DUNWOODIE SWIFT ARCHITECTS LTD. ALL  
 DIMENSIONS TO BE CONFIRMED ON SITE. ANY  
 INCONSISTENCIES TO BE REPORTED TO ARCHITECT  
 IMMEDIATELY

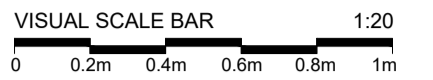

REFER TO DRAWINGS:-  
 1049-P0-[00]-100 FOR GROUND FLOOR GA PLAN  
 1049-P0-[00]-100.01 100.02 FOR ENLARGED  
 GROUND FLOOR PLANS  
 1049-P1-[00]-101 FOR 1ST FLOOR GA PLAN  
 1049-P1-[00]-101.01 TO 101.03 FOR ENLARGED  
 FIRST FLOOR PLANS  
 1049-P2-[00]-102 FOR 2ND FLOOR PLAN  
 1049-P2-[00]-102.01 TO 102.03 FOR ENLARGED  
 SECOND FLOOR PLANS  
 1049-P3-[00]-103 FOR 3RD FLOOR PLAN  
 1049-P3-[00]-103.01 TO 103.03 FOR ENLARGED 3RD  
 FLOOR PLANS  
 1049-P4-[00]-104 FOR ROOF PLAN  
 1049-P-[22] SERIES FOR WALL TYPES  
 1049-DE-[22] & 1049-EL-[22] SERIES FOR INTERNAL  
 WALL CLADDING DETAILS & ELEVATIONS  
 1049-DE-[24] & [34] SERIES FOR STAIRS /  
 BALUSTRADES  
 1049-SC-[30] & 1049-CO-[30] SERIES FOR OPENING  
 SCHEDULES / COMPONENTS / LINTELS  
 1049-P-[35] SERIES FOR REFLECTED CEILINGS  
 1049-P-[40] SERIES FOR BOH INTERNAL FINISHES  
 1049-DE-[66] SERIES FOR LIFT & SHAFT DETAILS  
 1049-P-[68] & 1049-DE-[68] SERIES FOR FIRE  
 STRATEGY & DETAILS  
 1049-DE-[74] SERIES FOR WASHROOMS

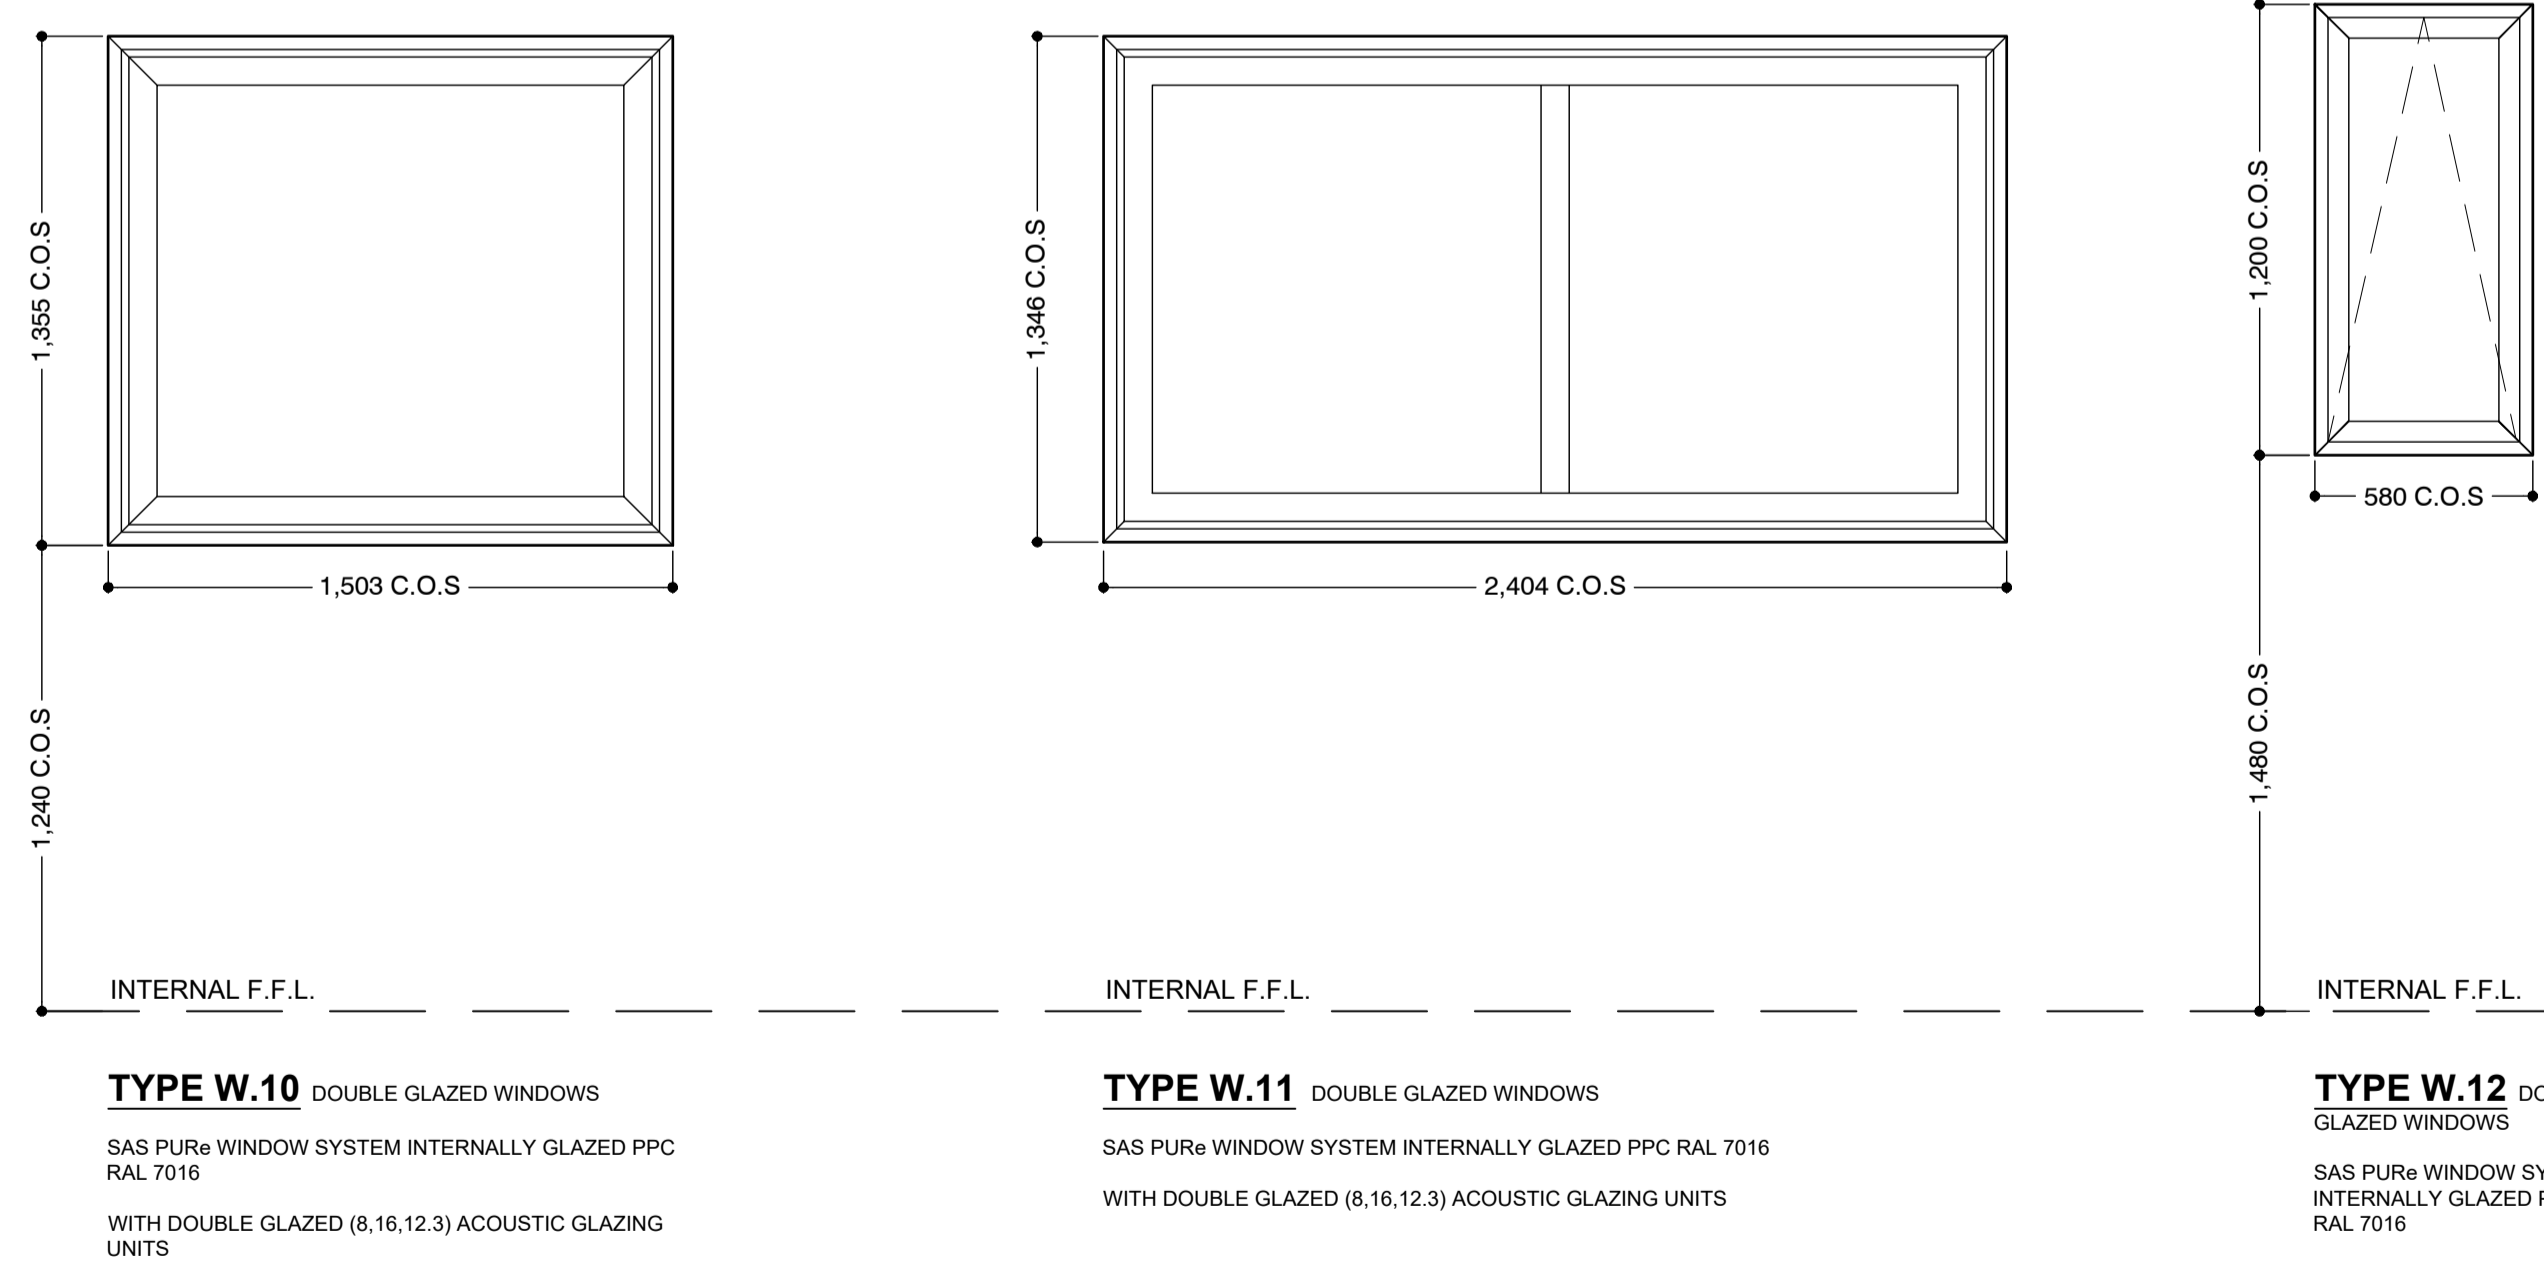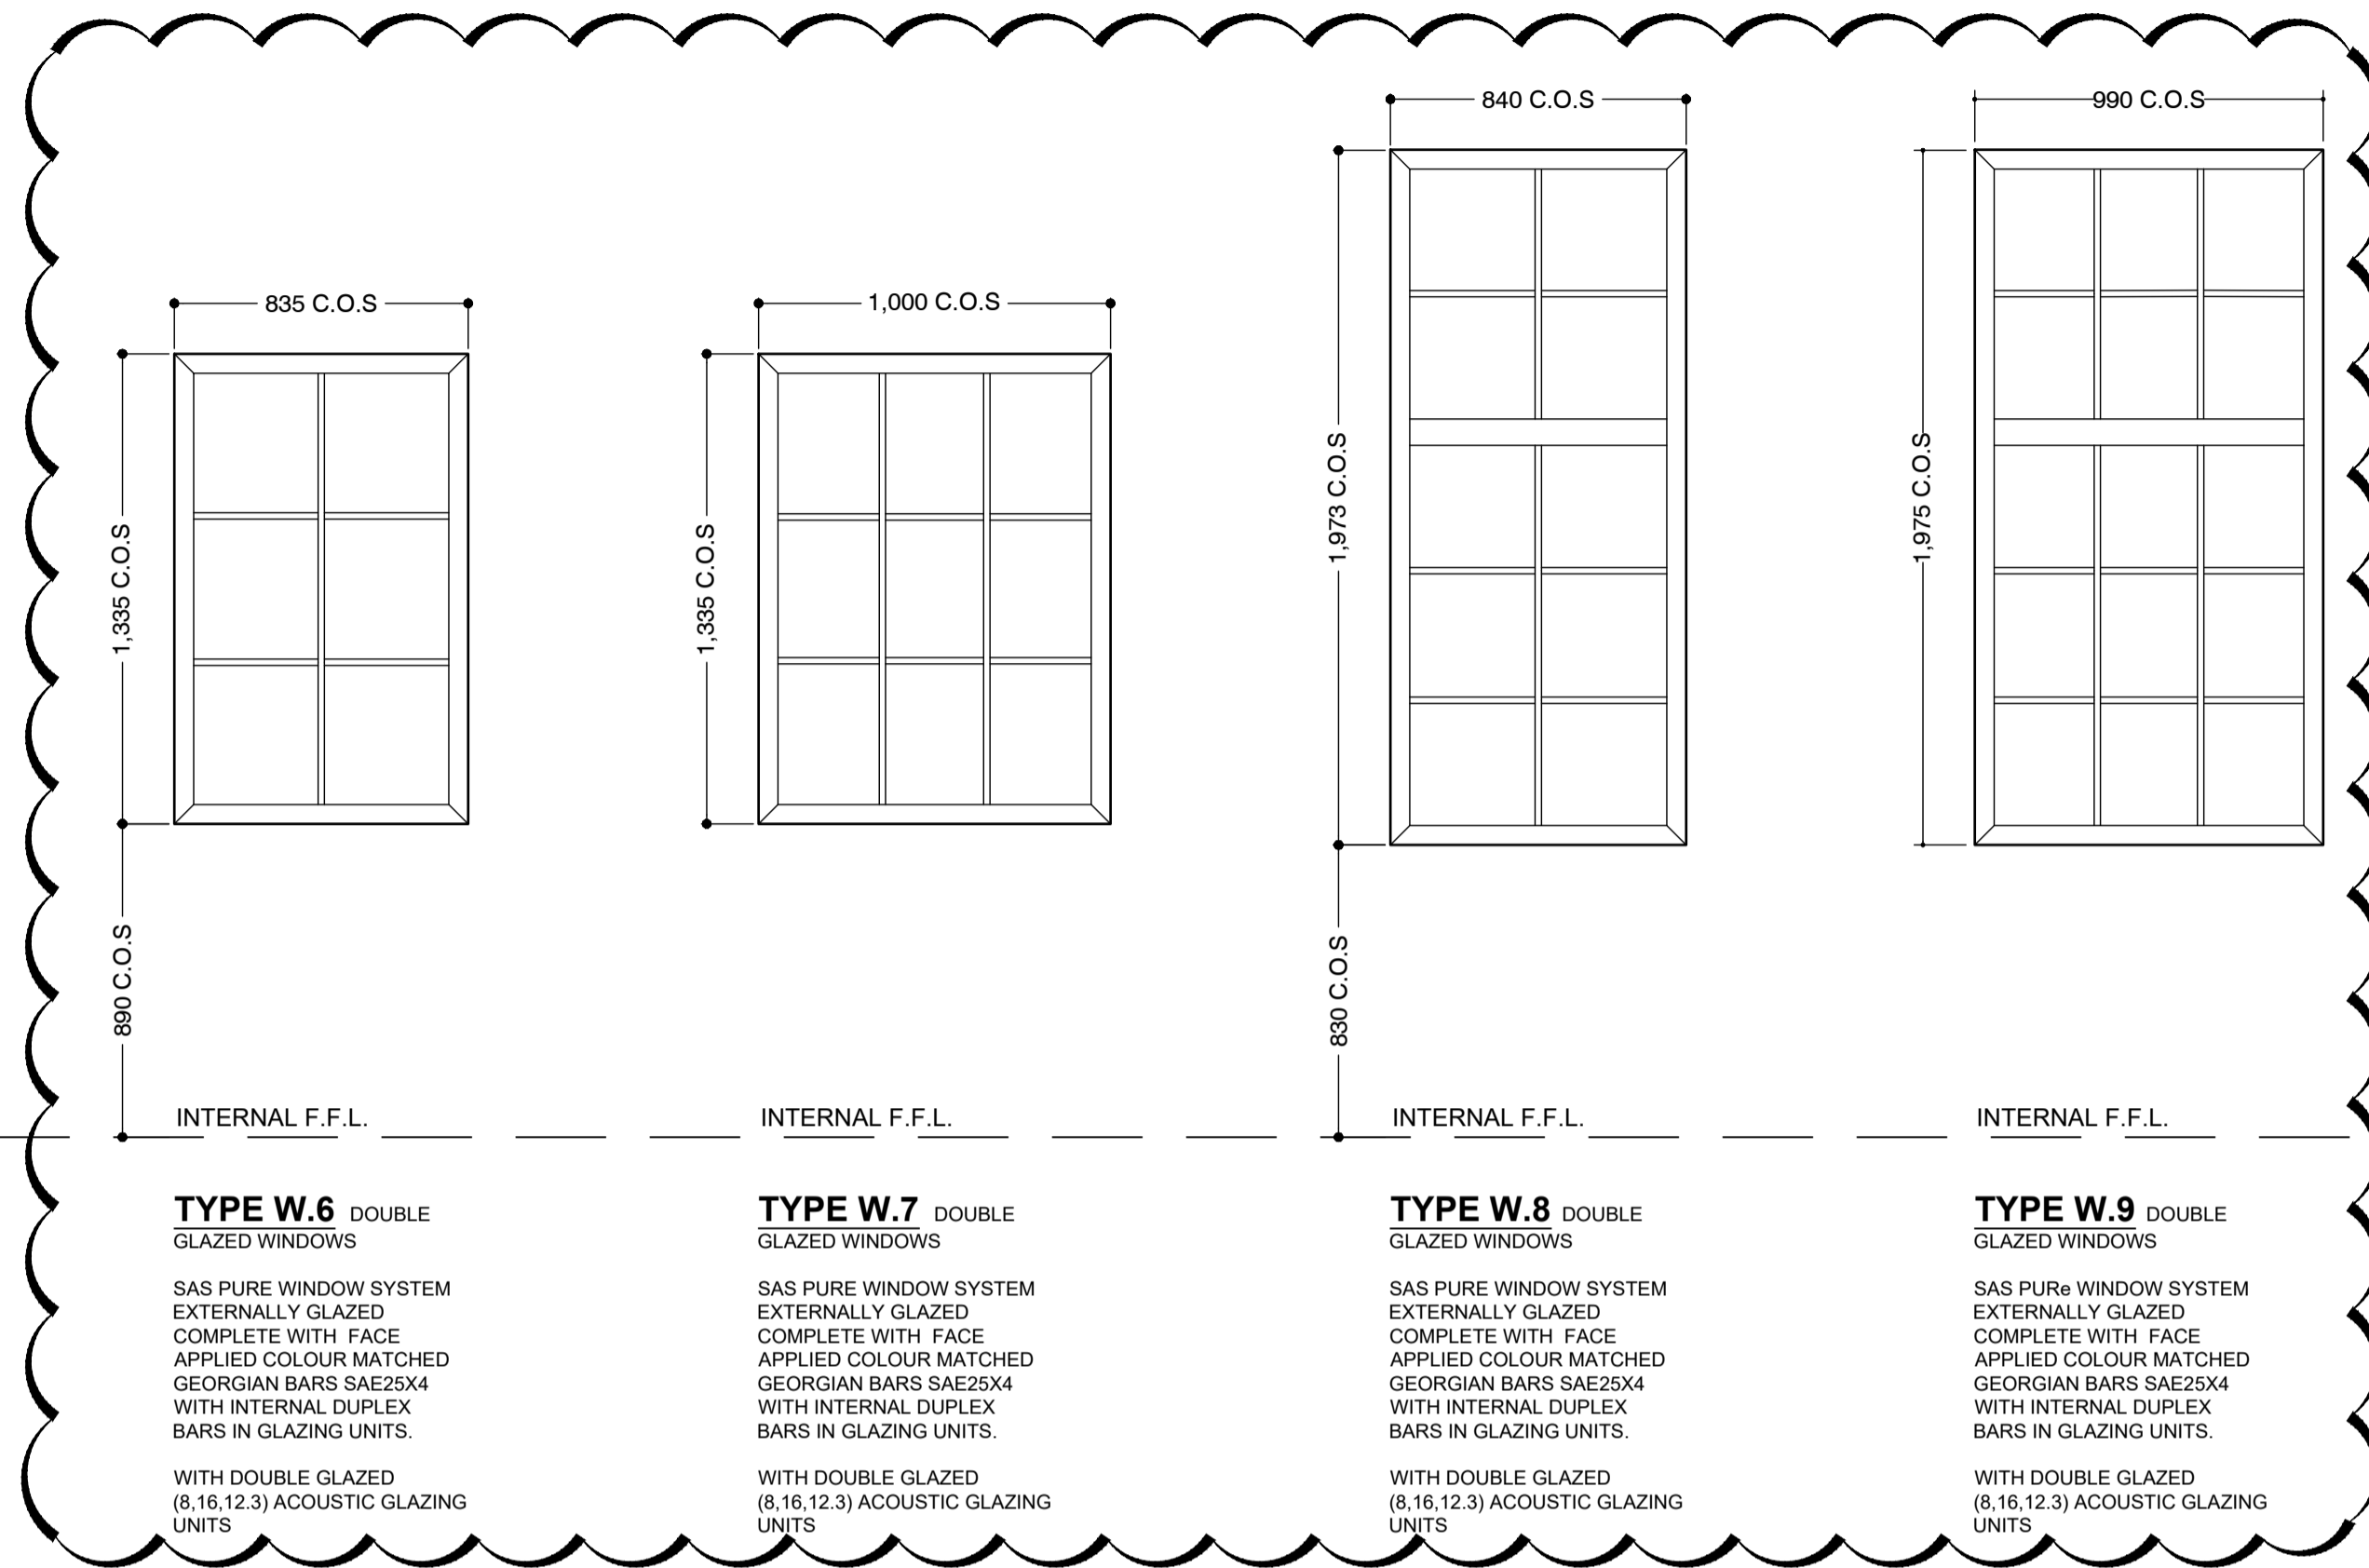

PROJ	14/03/23	GLAZING BAR SPEC UPDATED	CGF	PS
PR01	22/12/22	FIRST ISSUE	JW	CGF
REV	DATE	DESCRIPTION	BY	CHK

**dunwoodieswift**  
**architects**

CLIENT  
 ANSON HOUSE 12

PROJECT  
 STACK DURHAM  
 4 SILVER STREET

TITLE  
 EXTERNAL COMPONENTS -  
 WINDOWS

SCALE @ A1	1:20	STATUS	PRODUCTION
DRAWN BY	JW	DATE	14/02/2023
CHECKED BY	CGF		
PROJECT No.	DRAWING No.	REVISION	
1049	CO-[30]-125	PR02	