




**NOTES**  
 DO NOT SCALE THIS DRAWING. IF IN DOUBT ASK. THIS DRAWING IS COPYRIGHT DUNWOODIE SWIFT ARCHITECTS LTD. ALL DIMENSIONS TO BE CONFIRMED ON SITE. ANY INCONSISTENCIES TO BE REPORTED TO ARCHITECT IMMEDIATELY.

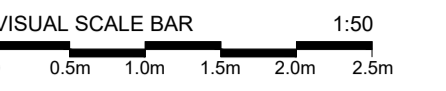

REFER TO DRAWINGS:-  
 1049-P0-[00]-100 FOR GROUND FLOOR GA PLAN  
 1049-P0-[00]-100.01 100.02 FOR ENLARGED GROUND FLOOR PLANS  
 1049-P1-[00]-101 FOR 1ST FLOOR GA PLAN  
 1049-P1-[00]-101.01 TO 101.03 FOR ENLARGED FIRST FLOOR PLANS  
 1049-P2-[00]-102 FOR 2ND FLOOR PLAN  
 1049-P2-[00]-102.01 TO 102.03 FOR ENLARGED SECOND FLOOR PLANS  
 1049-P3-[00]-103 FOR 3RD FLOOR PLAN  
 1049-P3-[00]-103.01 TO 103.03 FOR ENLARGED 3RD FLOOR PLANS  
 1049-P4-[00]-104 FOR ROOF PLAN  
 1049-P-[22] SERIES FOR WALL TYPES  
 1049-DE-[22] & 1049-EL-[22] SERIES FOR INTERNAL WALL CLADDING DETAILS & ELEVATIONS  
 1049-DE-[24] & [34] SERIES FOR STAIRS / BALUSTRADES  
 1049-SC-[30] & 1049-CO-[30] SERIES FOR OPENING SCHEDULES / COMPONENTS / LINTELS  
 1049-P-[35] SERIES FOR REFLECTED CEILINGS  
 1049-P-[40] SERIES FOR BOH INTERNAL FINISHES  
 1049-DE-[66] SERIES FOR LIFT & SHAFT DETAILS  
 1049-P-[68] & 1049-DE-[68] SERIES FOR FIRE STRATEGY & DETAILS  
 1049-DE-[74] SERIES FOR WASHROOMS

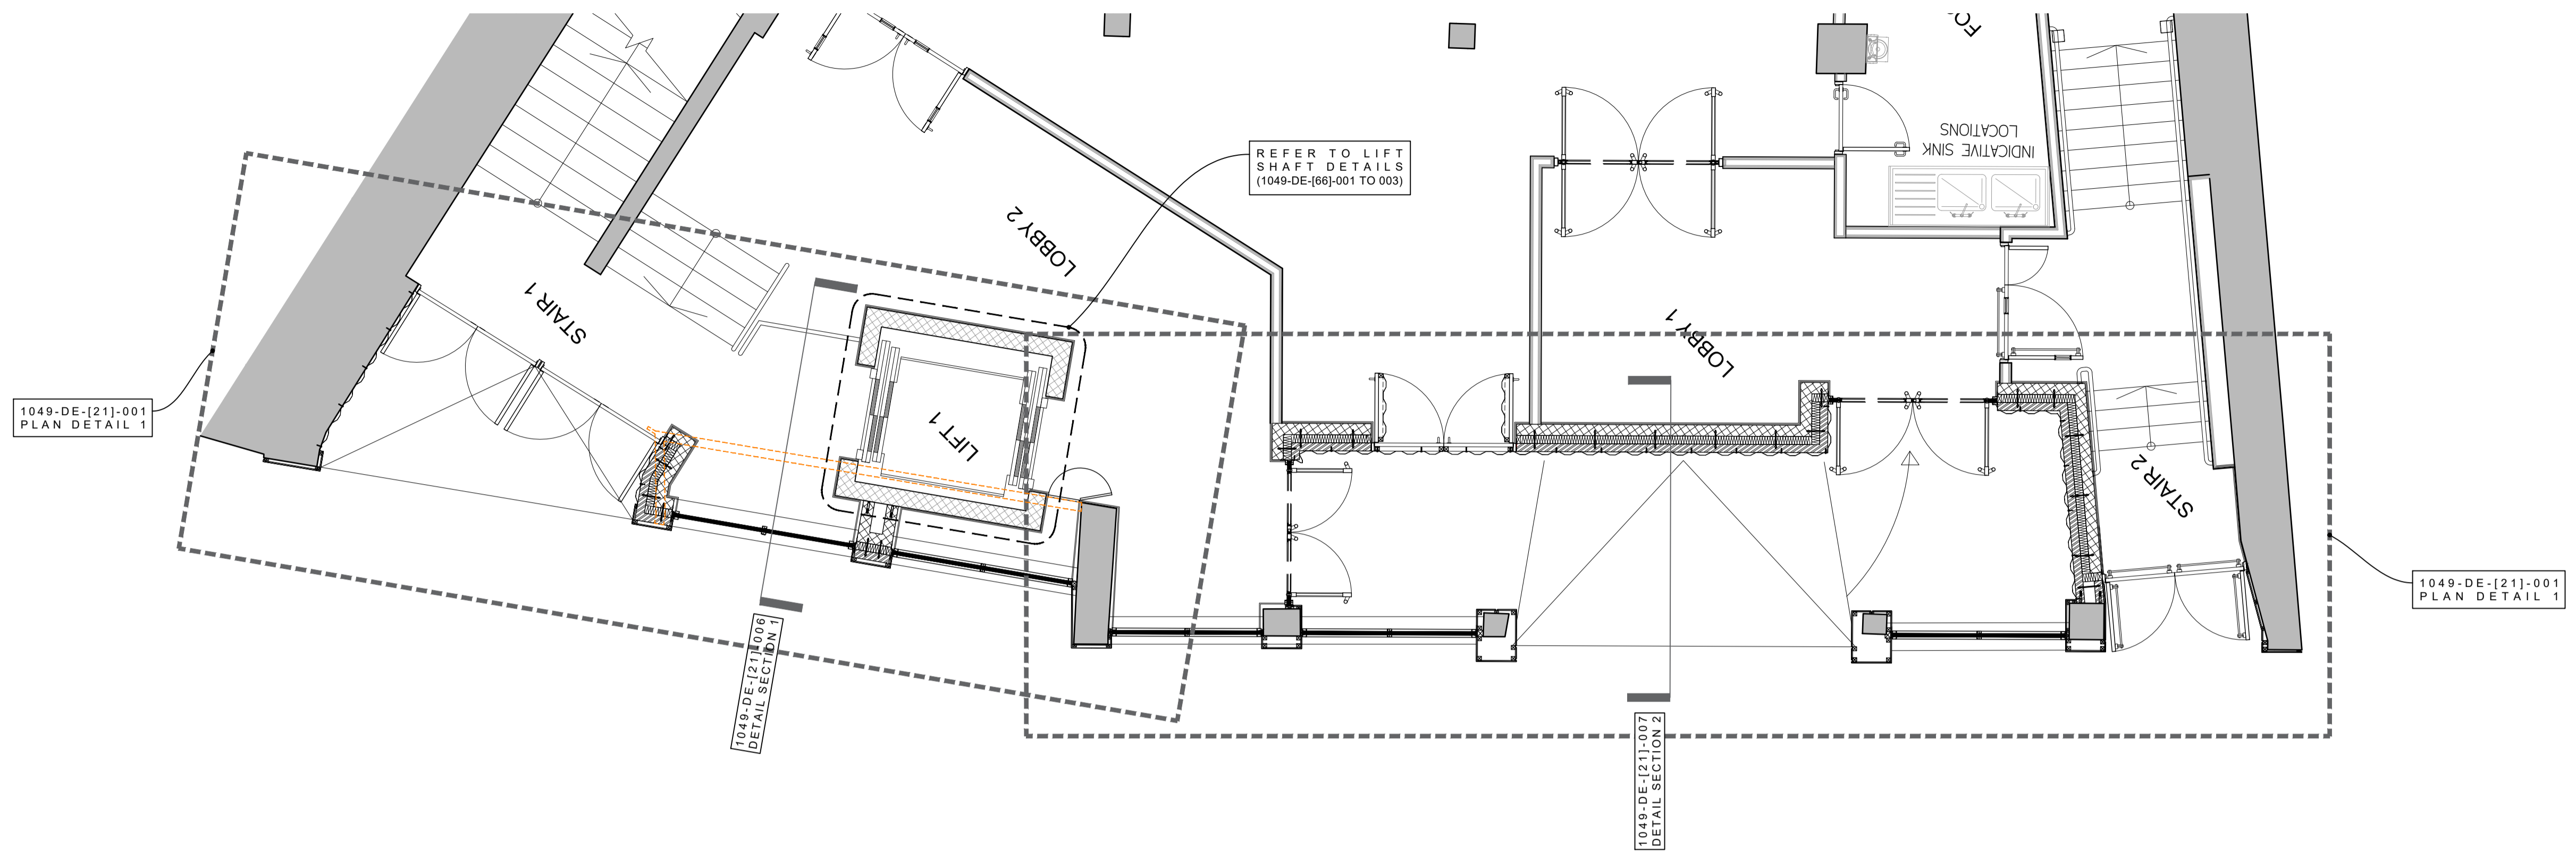

PLAN VIEW - ALONG SILVER STREET

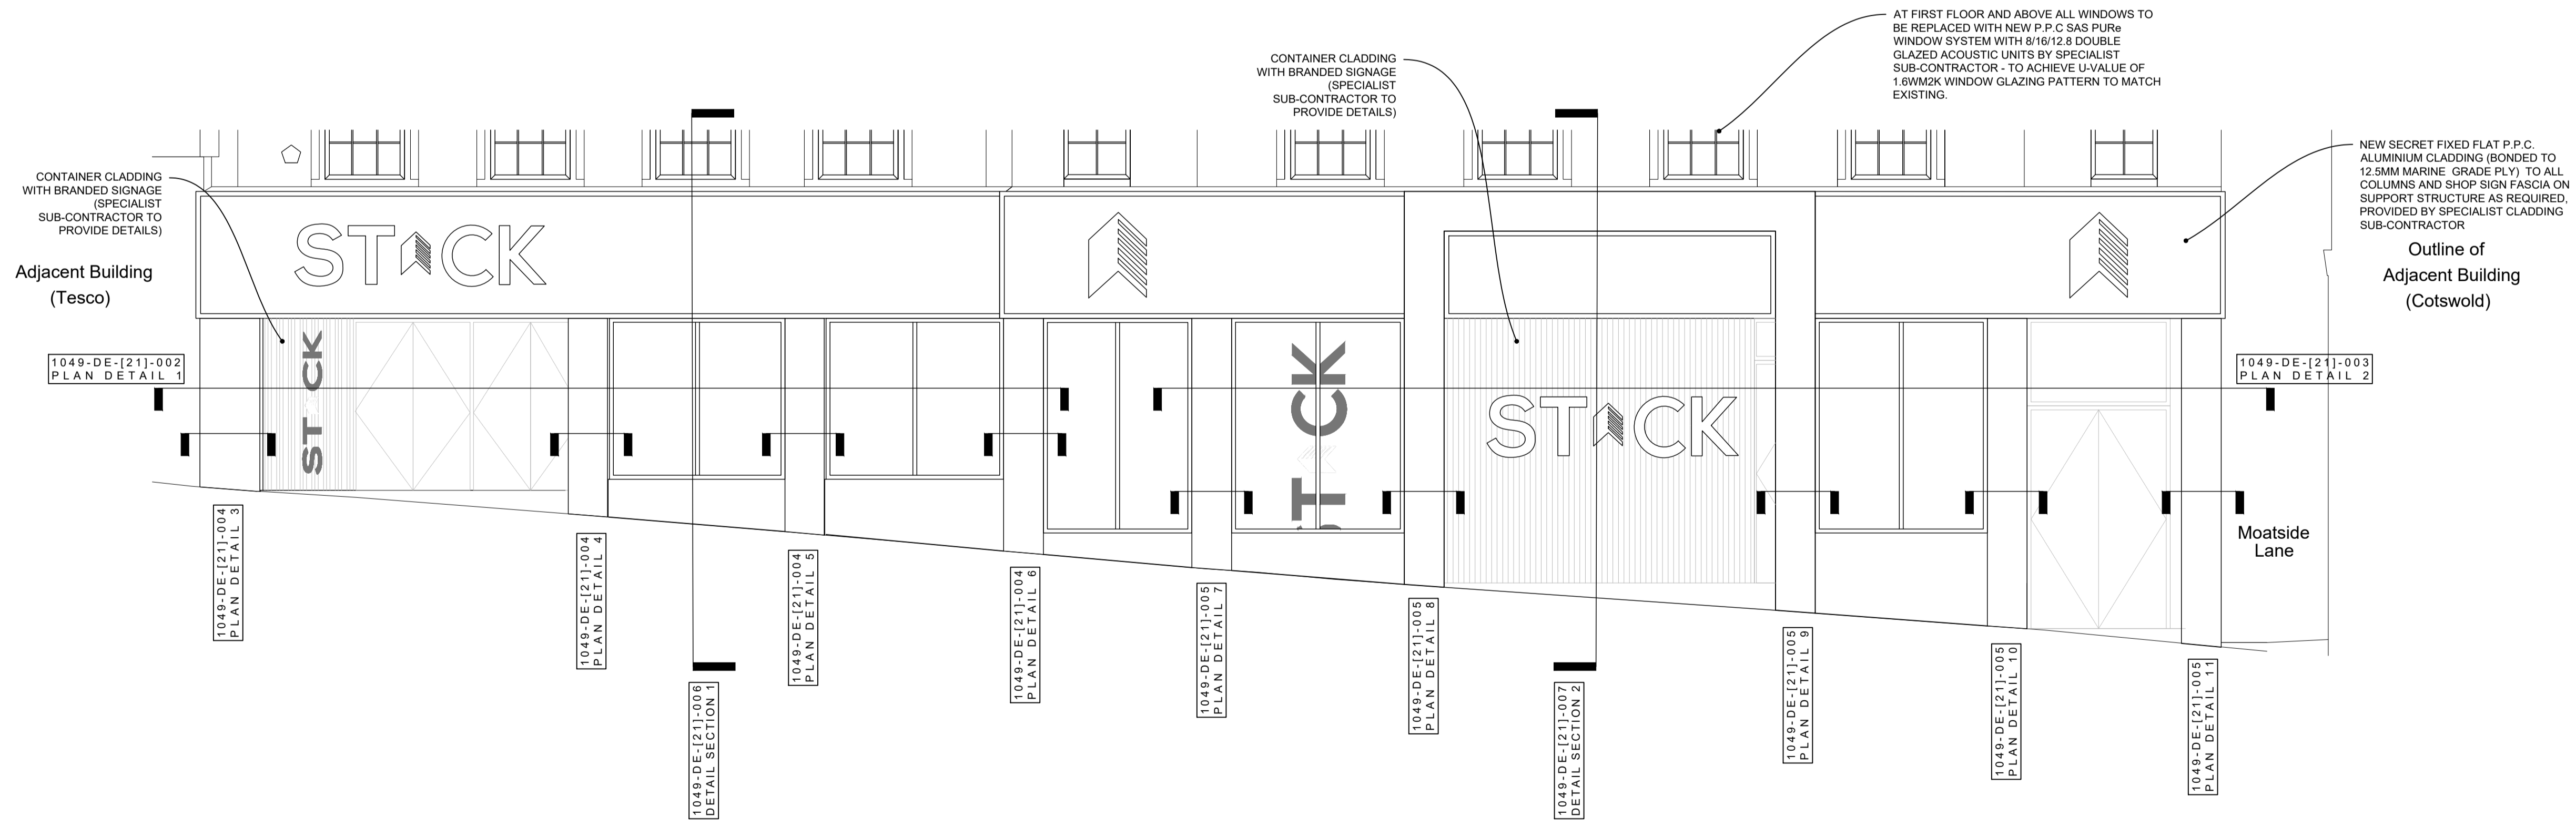

FRONT ELEVATION ALONG SILVER STREET

PRJ	DATE	DESCRIPTION	BY	CHK
PR01	05/04/23	FIRST ISSUE	JW	CGF

**dunwoodieswift architects**

CLIENT  
 ANSON HOUSE 12

PROJECT  
 STACK DURHAM  
 4 SILVER STREET

TITLE  
 PROPOSED SHOP FRONT  
 DETAILS - SHEET 1

SCALE @ A1	1:50	STATUS	PRODUCTION
DRAWN BY	JW	DATE	02/03/2023
CHECKED BY	CGF		
PROJECT No.	1049	DRAWING No.	DE-[21]-001
		REVISION	PR01