







#	Status	Description	Date
A	For Review	STAGE 3	04/08/23
B	For Review	STAGE 4 - 90%	29/09/23
C	For Tender	STAGE 4 - 100%	23/10/23
D	For Tender	STAGE 4 - Revision	03/11/23

Notes  
 Copyright © Woods Bagot 2018  
 All Rights Reserved  
 No material may be reproduced without prior permission  
 Contractor must verify all dimensions on site before commencing work or preparing shop drawings.

Do not scale drawings.

**LEGEND**

-  IN ABEYANCE
-  TENANCY BOUNDARY LINE
-  EXISTING WALLS, FLOORS AND STRUCTURE
-  NEW WALLS, FLOORS AND STRUCTURE
-  OUT OF SCOPE
-  WORKS TO BE DEMOLISHED

**NOTES**

General:  
 NOTE TO STRIP OUT EXISTING SERVICES AND FIXTURES (LOOSE AND FIXED FIXTURES)

1. DEMOLITION OF EXISTING F.O.H FLOOR FINISH
2. DEMOLITION OF WALLS AND DOORS
3. REMOVAL OF ALL EXISTING SINKS AND WC's
4. REMOVAL OF ENTRANCE DOORS
5. REMOVAL OF EXISTING SWOOSH SIGN
6. STRIP OUT LIGHTING, SPEAKERS, MIRRORS, ACCESSORIES AND RACKING
7. REMOVAL OF FIRE DETECTION, FIRE CURTAINS EMG EXIT SIGNAGE, POWER AND DATA POINTS
8. DEMOLITION OF ELECTRICAL CONTAINMENT, PIPEWORK, LOSS PREVENTION.
9. AIR CURTAIN AT STOREFRONT ENTRY

**NOTES**

- General:
1. THIS PLAN IS CURRENT AS PER REVISION DATE AND IS INDICATIVE ONLY
  2. ALL DIMENSIONS, RLS AND SERVICES LOCATIONS, BOTH VERTICAL AND HORIZONTAL, SHOWN ON DRAWINGS MUST BE CONFIRMED ON SITE PRIOR TO COMMENCING ANY WORKS. ANY DISCREPANCIES MUST BE ADVISED IMMEDIATELY.
  3. TO BE READ IN CONJUNCTION WITH CONSULTANT DRAWING PACKAGES
  4. UNLESS OTHERWISE NOTED, FFE INDICATIVE ONLY. REFER TO CONSULTANT LAYOUT AND SPECIFICATION.



Project  
**NIKE GLASGOW**

Client  
**NIKE**


Issuer  
**W-B**  
**WOODS BAGOT**

Project number 441047  
 Checked GV Approved AL  
 Size check 25mm  
 Sheet size A1  
 Scale 1:100

Sheet title

**Floor Plan - Ground Floor Level - Demolition**

Sheet number **A-4111**  
 Status **FOR TENDER**  
 Revision **D**

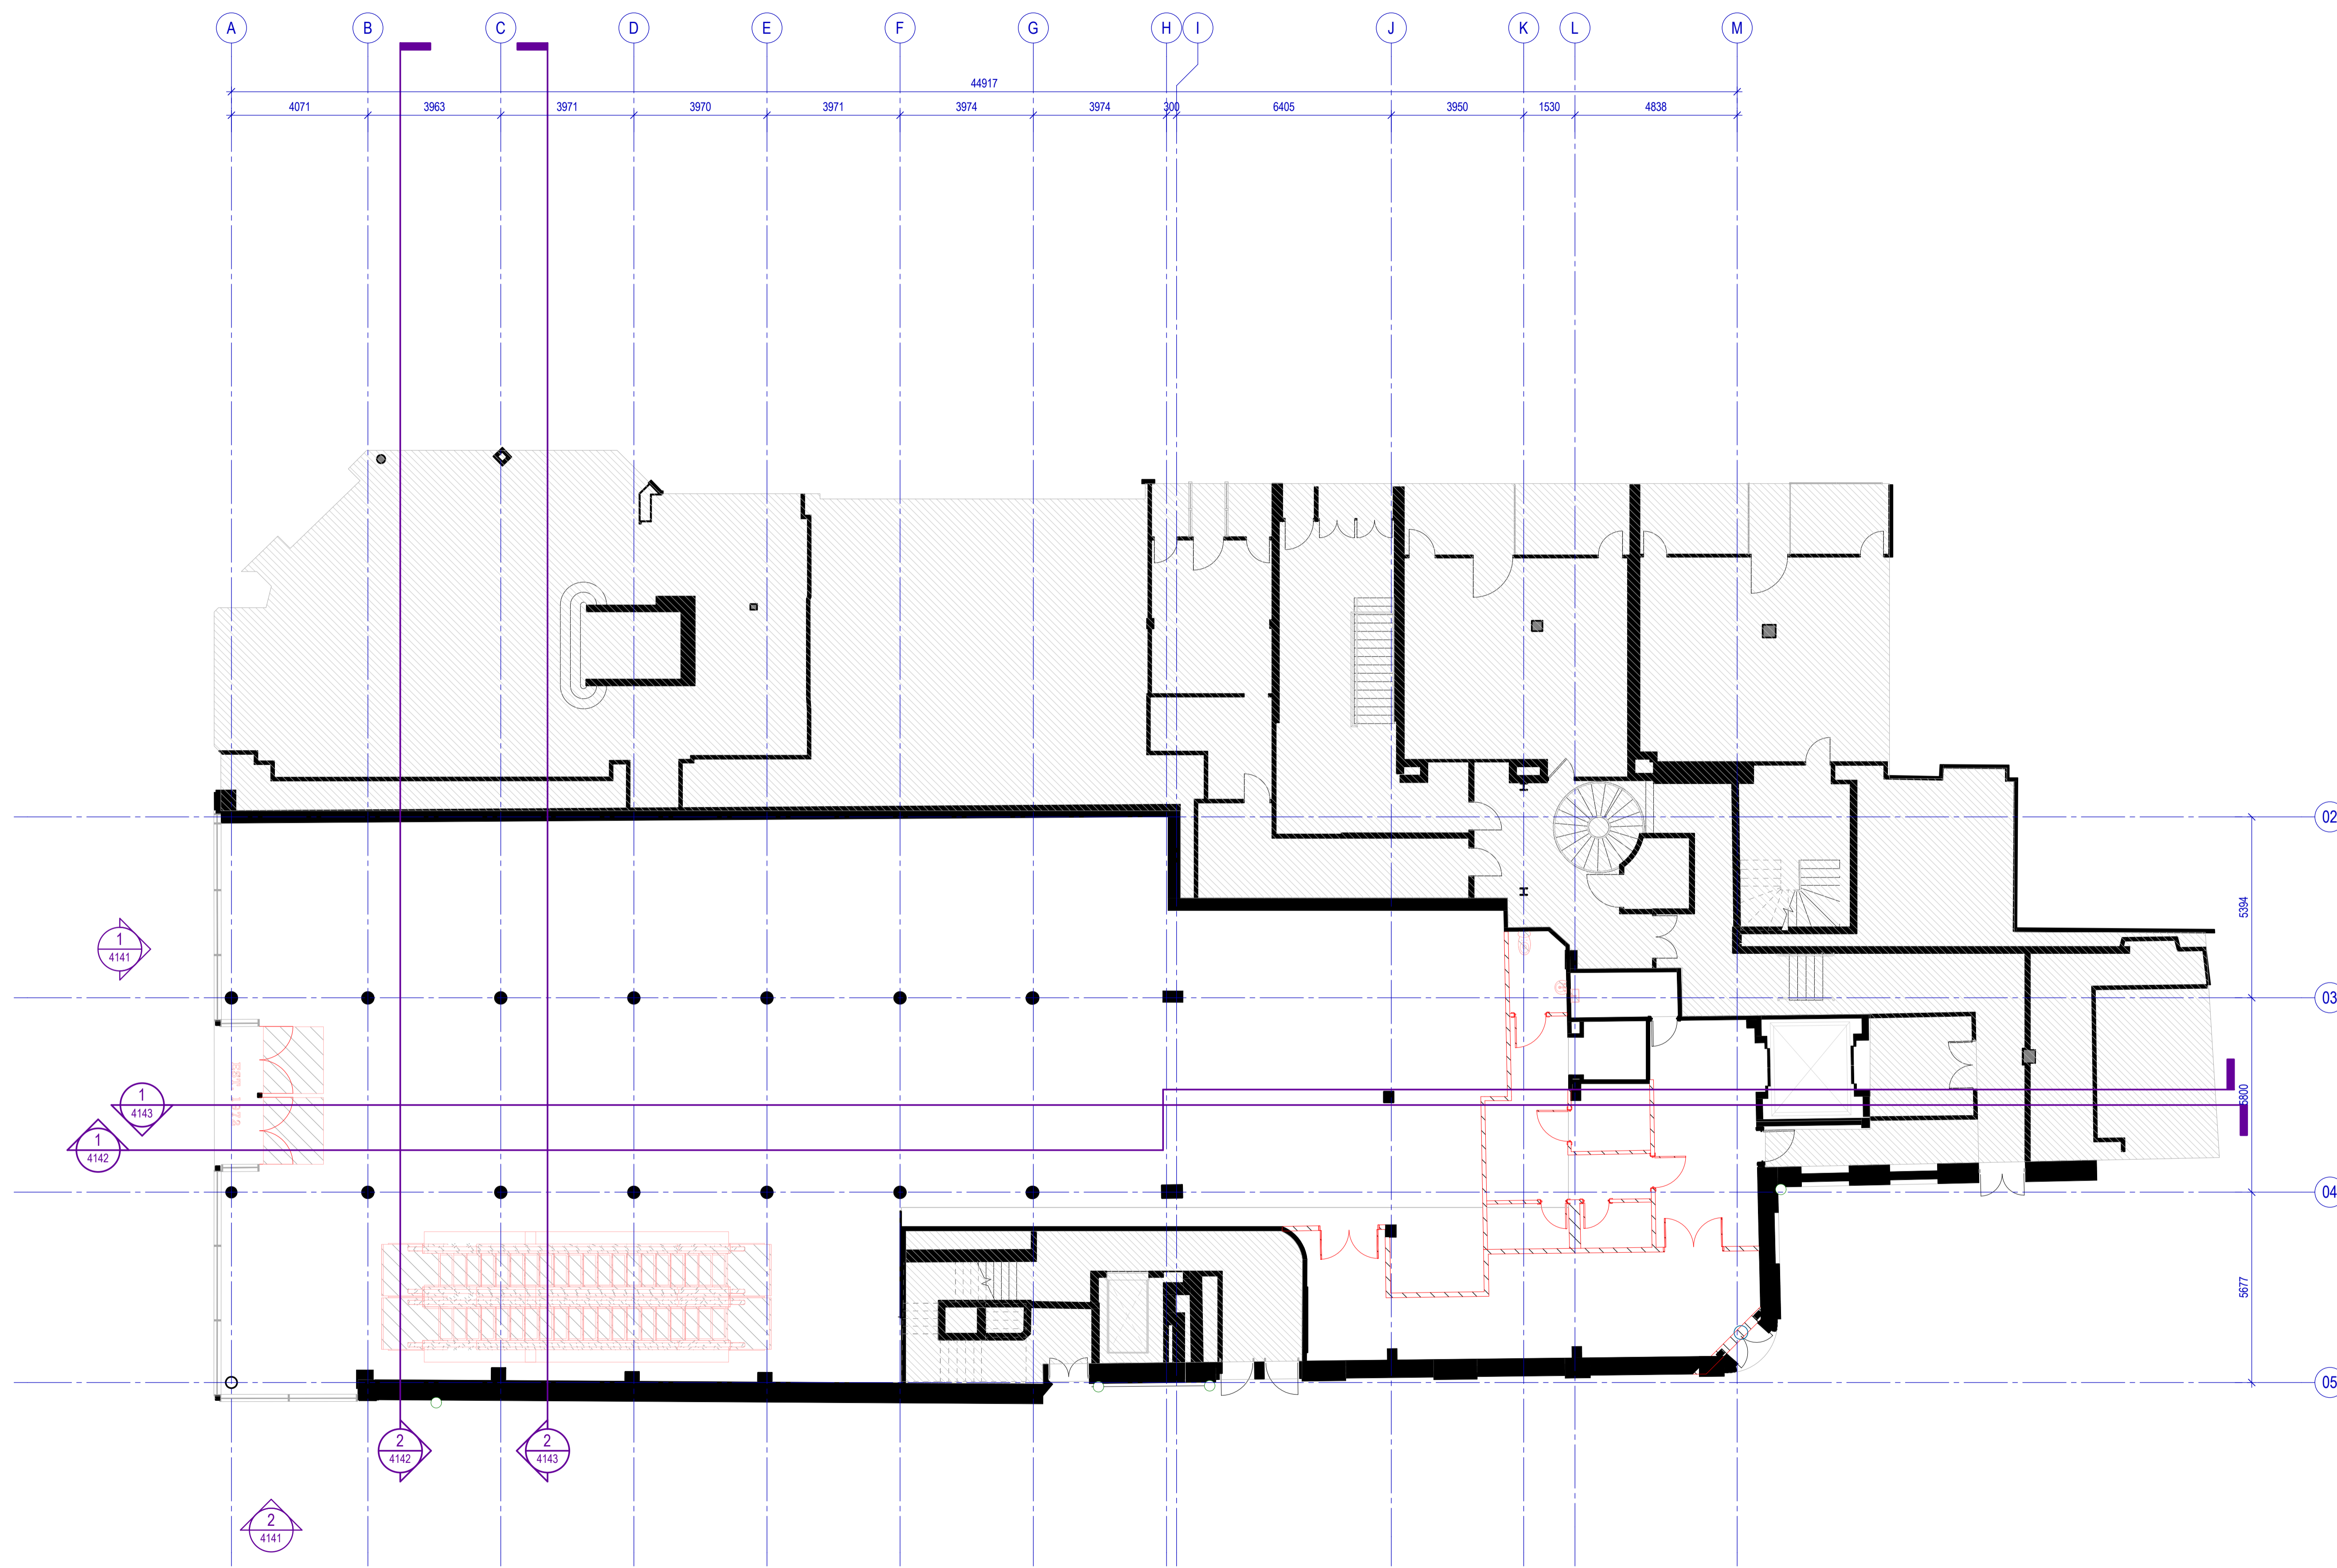

**1** Floor Plan - Ground Floor Level - Demolition  
 SCALE 1 : 100