

Recent revision history	#	Status	Description	Date
A	For Review	STAGE 3		04/08/23
B	For Review	STAGE 4 - 90%		29/09/23
C	For Tender	STAGE 4 - 100%		23/10/23
D	For Tender	STAGE 4 - Revision		03/11/23

Notes
 Copyright © Woods Bagot 2018
 All Rights Reserved
 No material may be reproduced without prior permission
 Contractor must verify all dimensions on site before commencing work or preparing shop drawings.

Do not scale drawings.

LEGEND

- IN ABEYANCE
- TENANCY BOUNDARY LINE
- EXISTING WALLS, FLOORS AND STRUCTURE
- NEW WALLS, FLOORS AND STRUCTURE
- OUT OF SCOPE
- WORKS TO BE DEMOLISHED


NOTES

General:
 NOTE TO STRIP OUT EXISTING SERVICES AND FIXTURES (LOOSE AND FIXED FIXTURES)

1. DEMOLITION OF EXISTING F.O.H FLOOR FINISH
2. DEMOLITION OF WALLS AND DOORS
3. REMOVAL OF ALL EXISTING SINKS AND WC's
4. REMOVAL OF ENTRANCE DOORS
5. REMOVAL OF EXISTING SWOOSH SIGN
6. STRIP OUT LIGHTING, SPEAKERS, MIRRORS, ACCESSORIES AND RACKING
7. REMOVAL OF FIRE DETECTION, FIRE CURTAINS, EMG EXIT SIGNAGE, POWER AND DATA POINTS
8. DEMOLITION OF ELECTRICAL CONTAINMENT, PIPEWORK, LOSS PREVENTION
9. AIR CURTAIN AT STOREFRONT ENTRY

NOTES

- General:
1. THIS PLAN IS CURRENT AS PER REVISION DATE AND IS INDICATIVE ONLY
 2. ALL DIMENSIONS, RLS AND SERVICES LOCATIONS, BOTH VERTICAL AND HORIZONTAL, SHOWN ON DRAWINGS MUST BE CONFIRMED ON SITE PRIOR TO COMMENCING ANY WORKS. ANY DISCREPANCIES MUST BE ADVISED IMMEDIATELY.
 3. TO BE READ IN CONJUNCTION WITH CONSULTANT DRAWING PACKAGES
 4. UNLESS OTHERWISE NOTED, FFE INDICATIVE ONLY. REFER TO CONSULTANT LAYOUT AND SPECIFICATION.

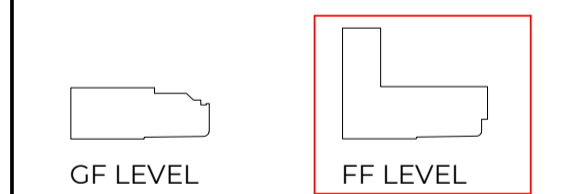

Project
NIKE GLASGOW

Client
NIKE


Issuer
W-B
WOODS BAGOT

Project number: 441047
 Checked: GV
 Approved: AL
 Size check: 25mm
 Sheet size: A1
 Scale: 1:100

Sheet title

Floor Plan - First Floor Level - Demolition

Sheet number: **A-4121**
 Status: **FOR TENDER**
 Revision: **D**

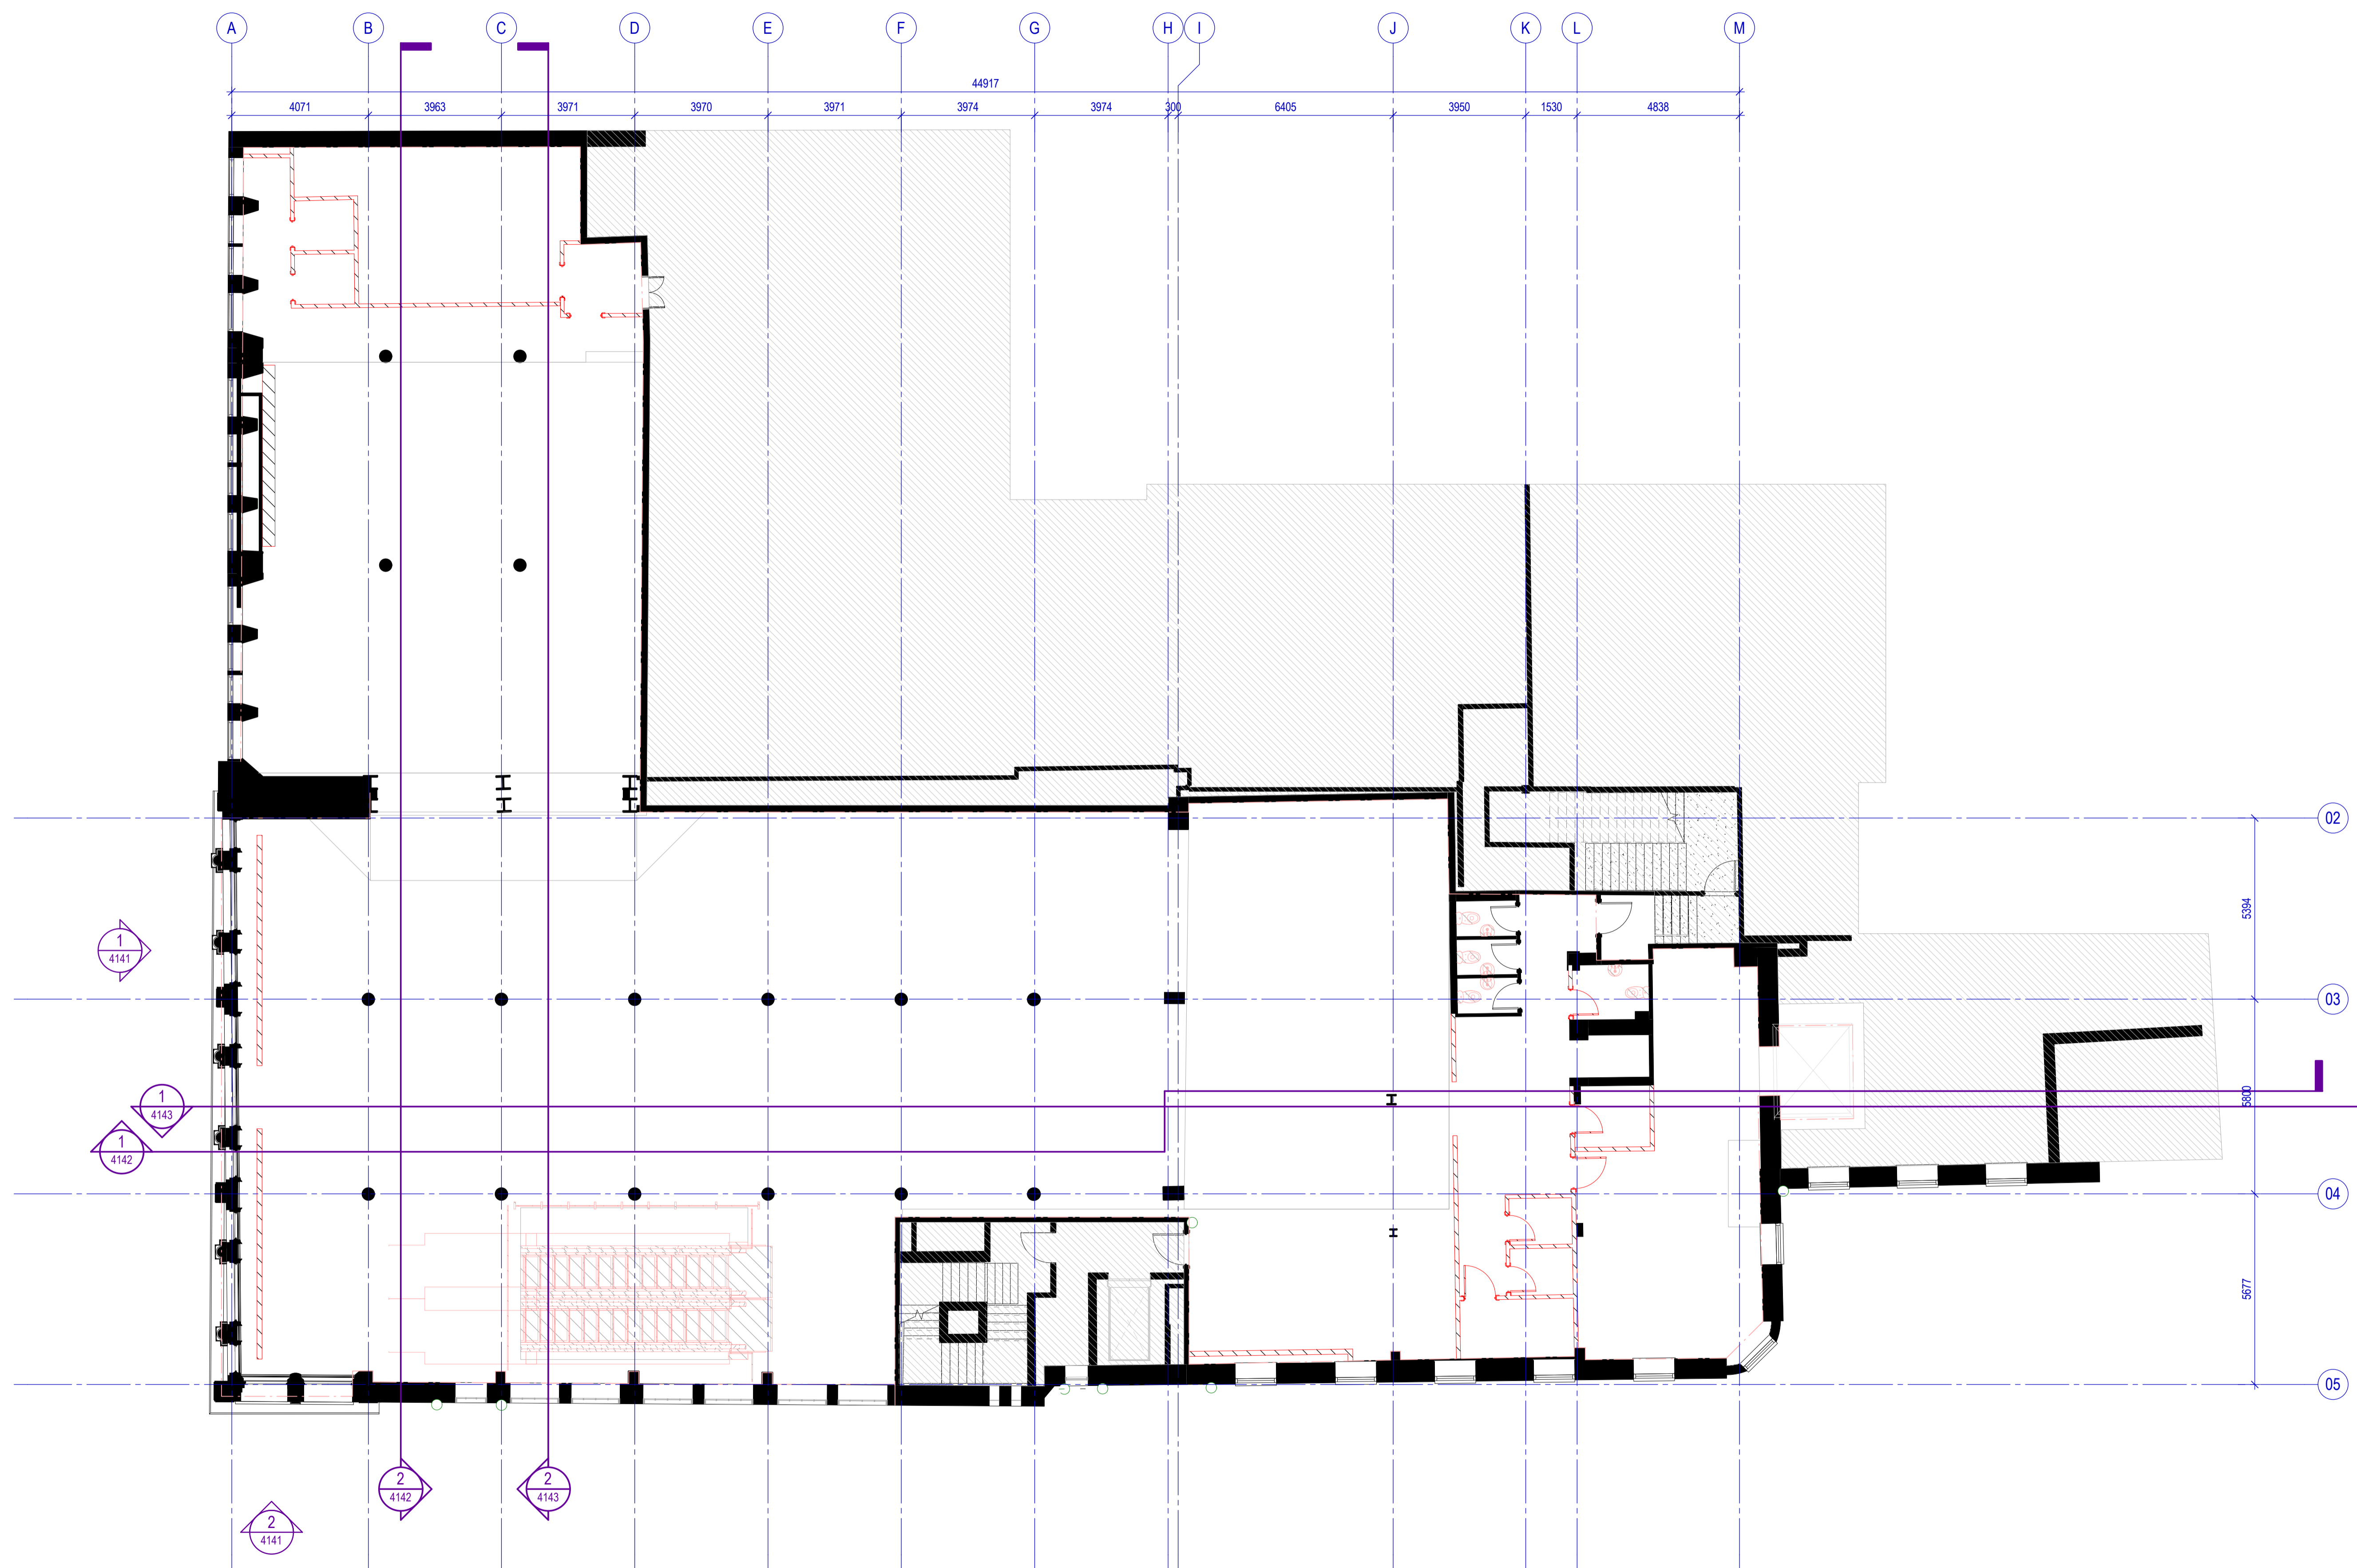

1 Floor Plan - First Floor Level - Demolition
 SCALE 1 : 100