



GROUND FLOOR PLAN: as existing
 1:50

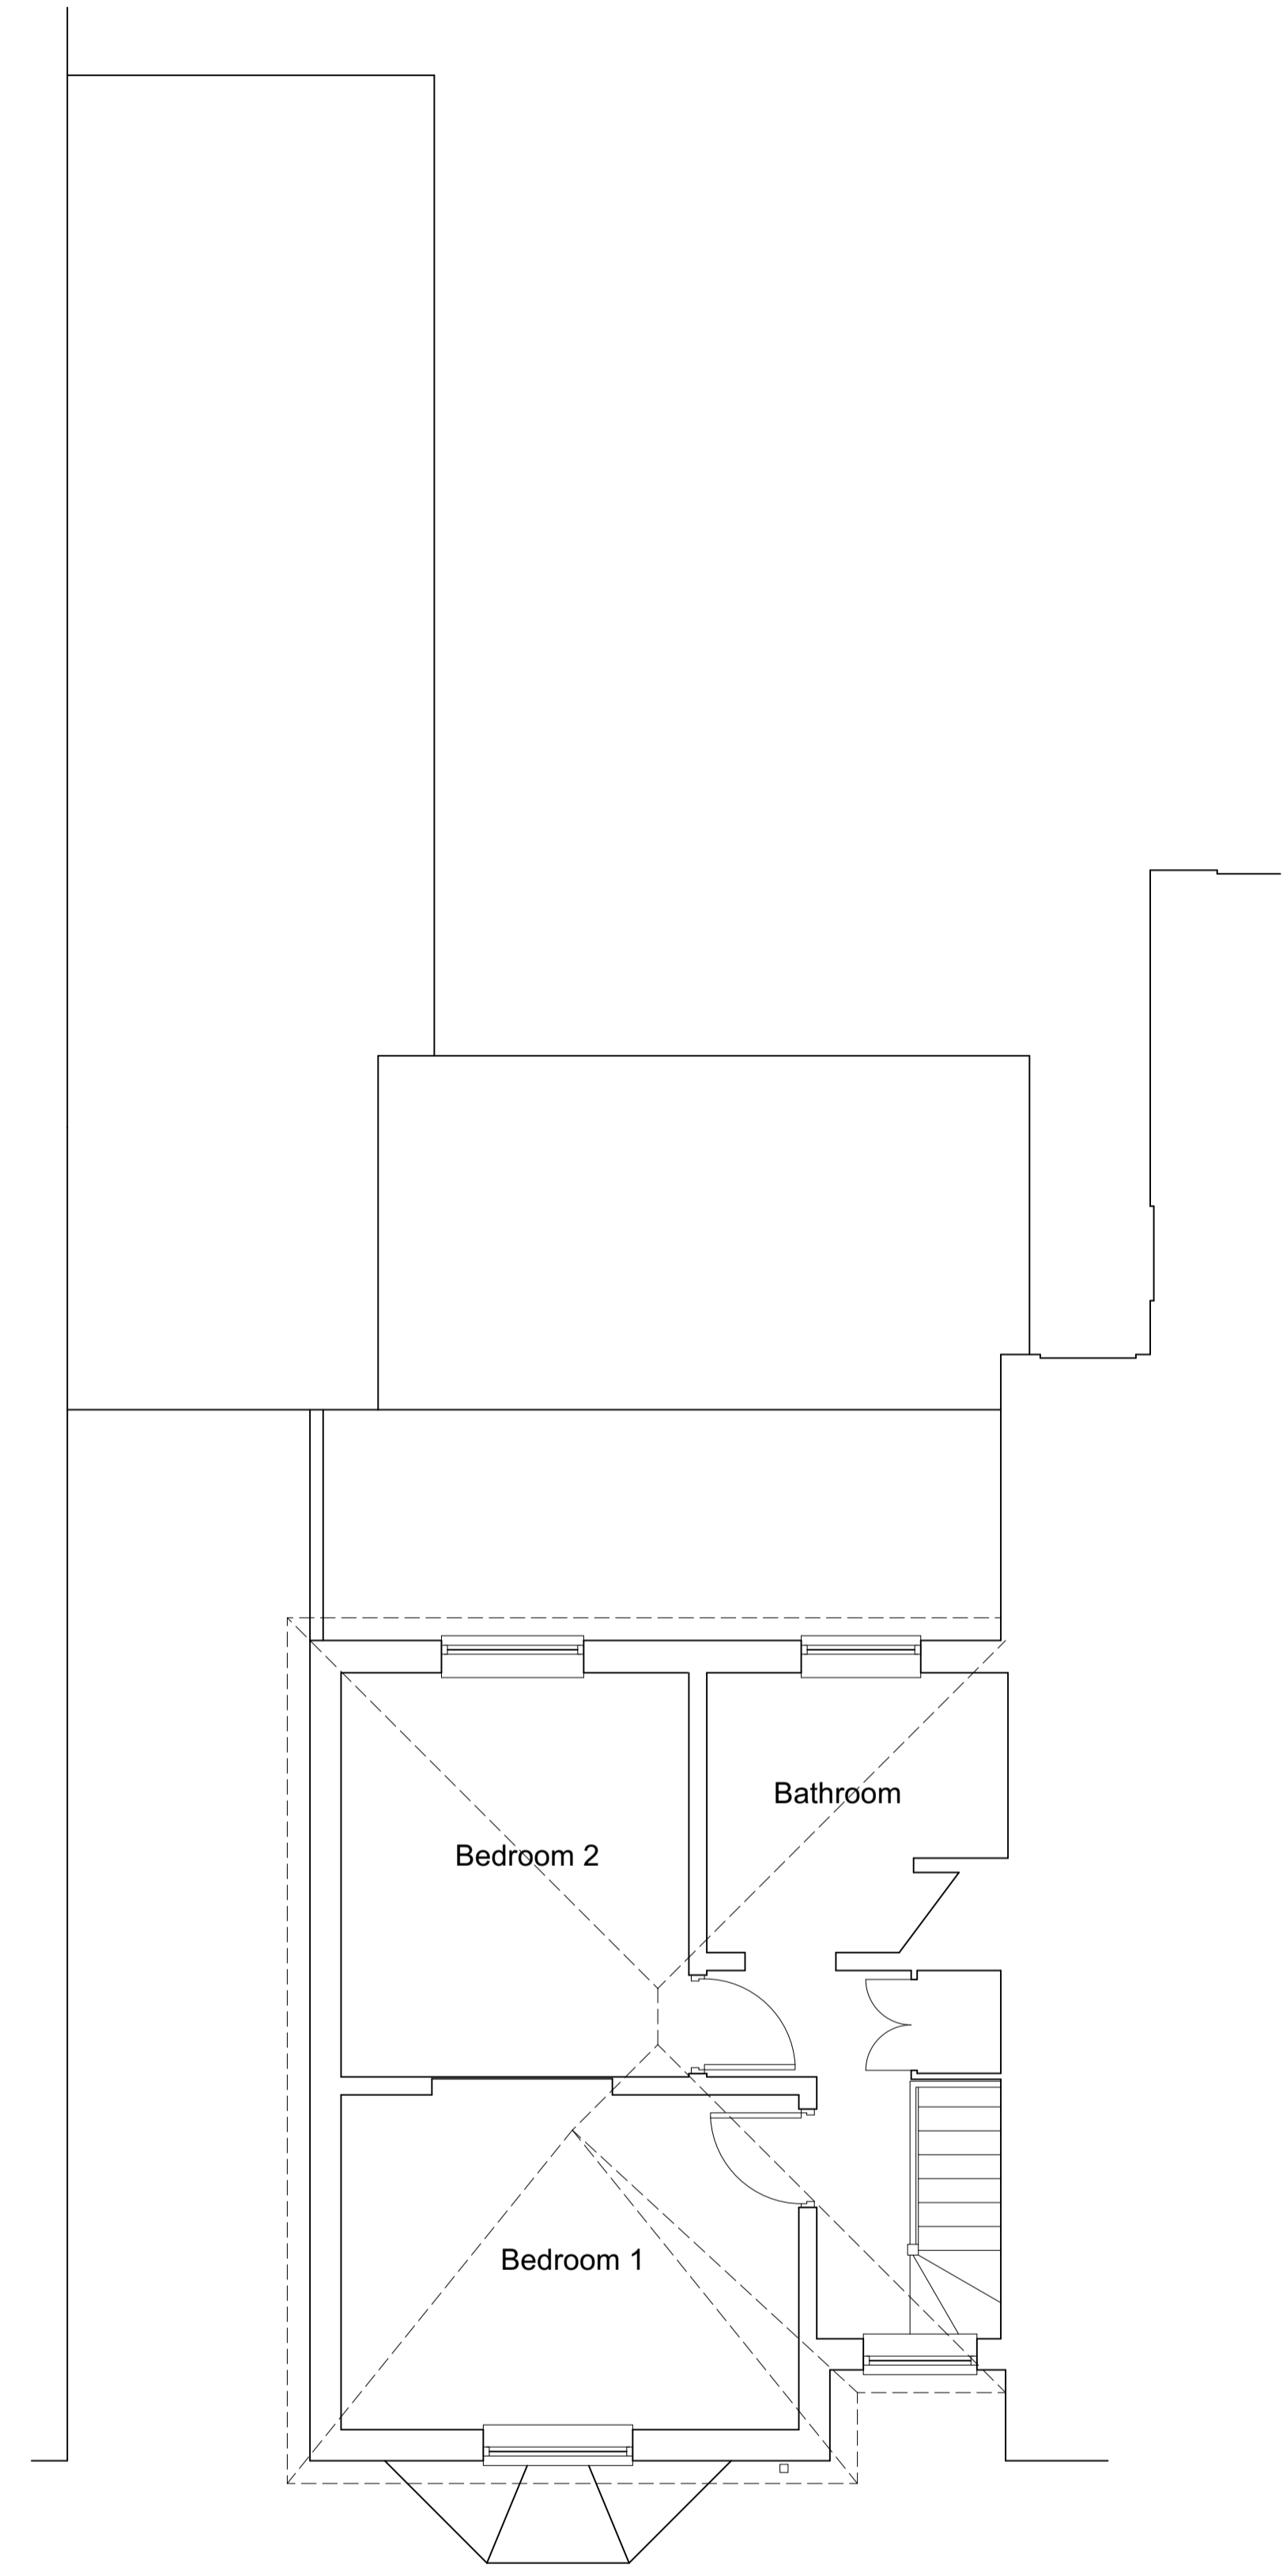


FIRST FLOOR PLAN: as existing
 1:50

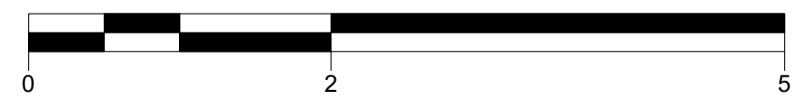


REAR (West) ELEVATION: as existing
 1:100




FRONT (East) ELEVATION: as existing
 1:100

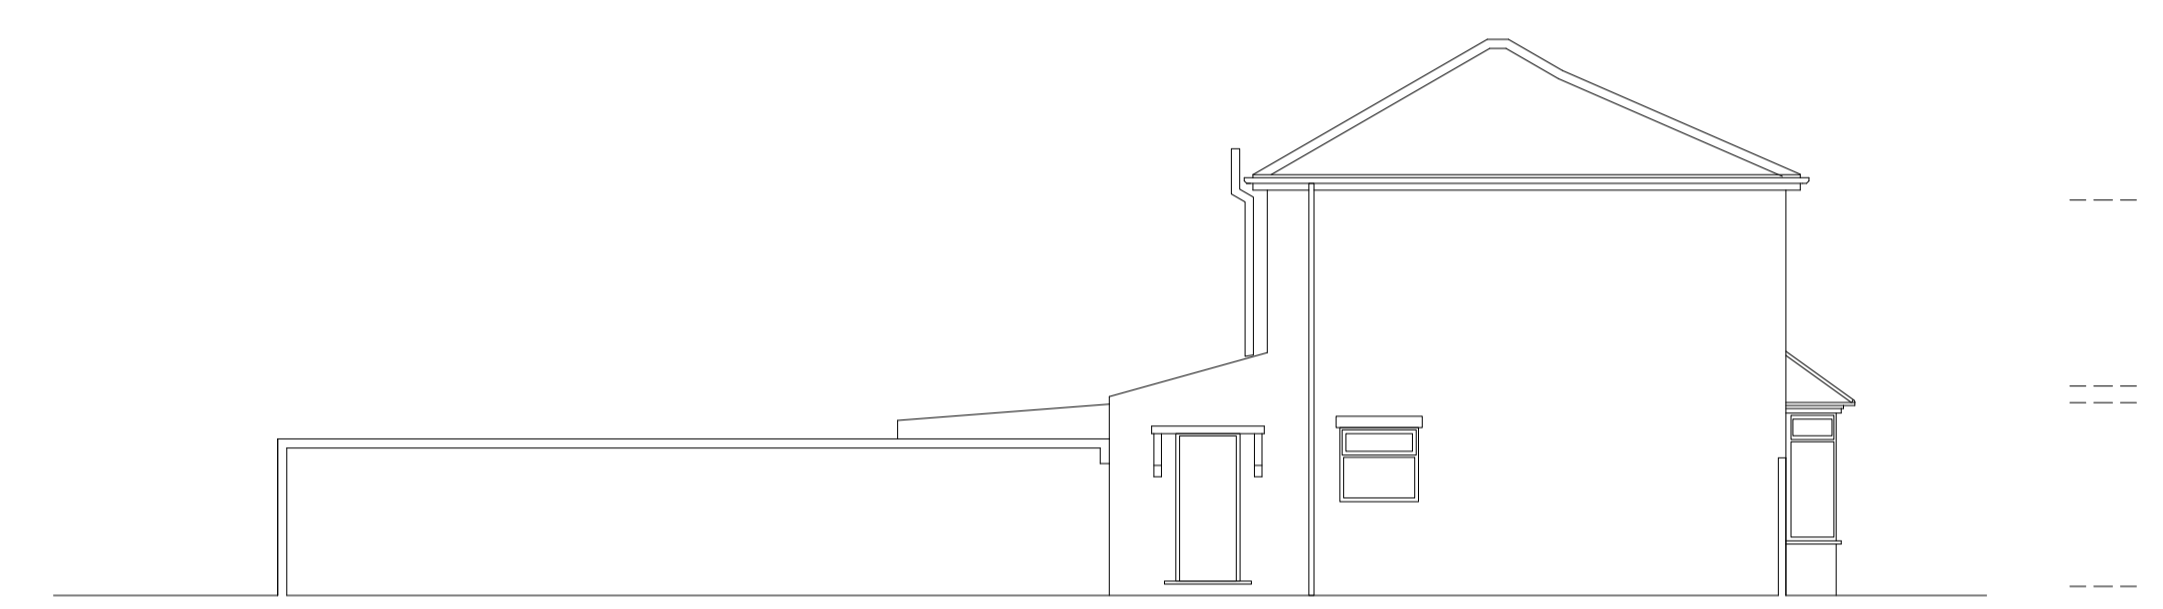

SIDE (South) ELEVATION: as existing
 1:100

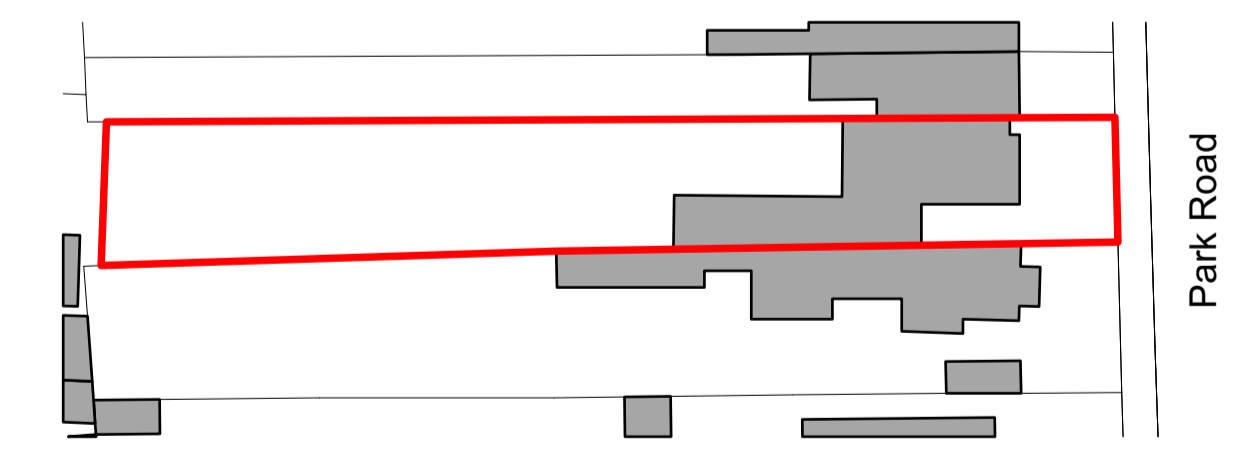

BLOCK PLAN:
 1:500

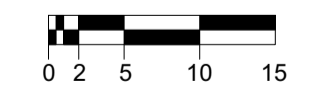

Ordnance Survey, (c) Crown Copyright 2022. All rights reserved. Licence number 100022432

SITE LOCATION PLAN
 1:1250



Project
 Extensions and Alterations
 86 Park Road,
 Gosport, Hants., PO12 2HH

Client
 Christie Palmer

Drawing:
 Plans & Elevations: as existing

Scale:	Date:	Drawn:
1:300/1:300/1:500/1:250 @ A1	Dec 2023	RMB
1:100/1:200/1:1000/1:2500 @ A1		

Drawing no:	Rev:
PA23-157:01	-

A: 8 Westcliff Lee-on-the-Solent Hants PO13 9J5
 T: 02392 55 66 40
 E: studio@plumarchitects.co.uk

