
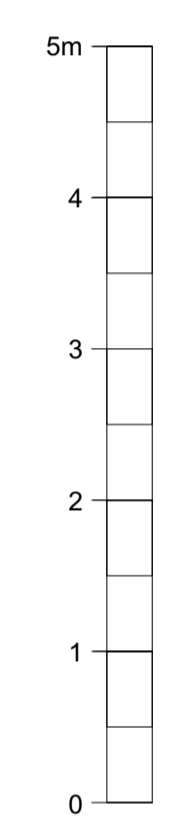
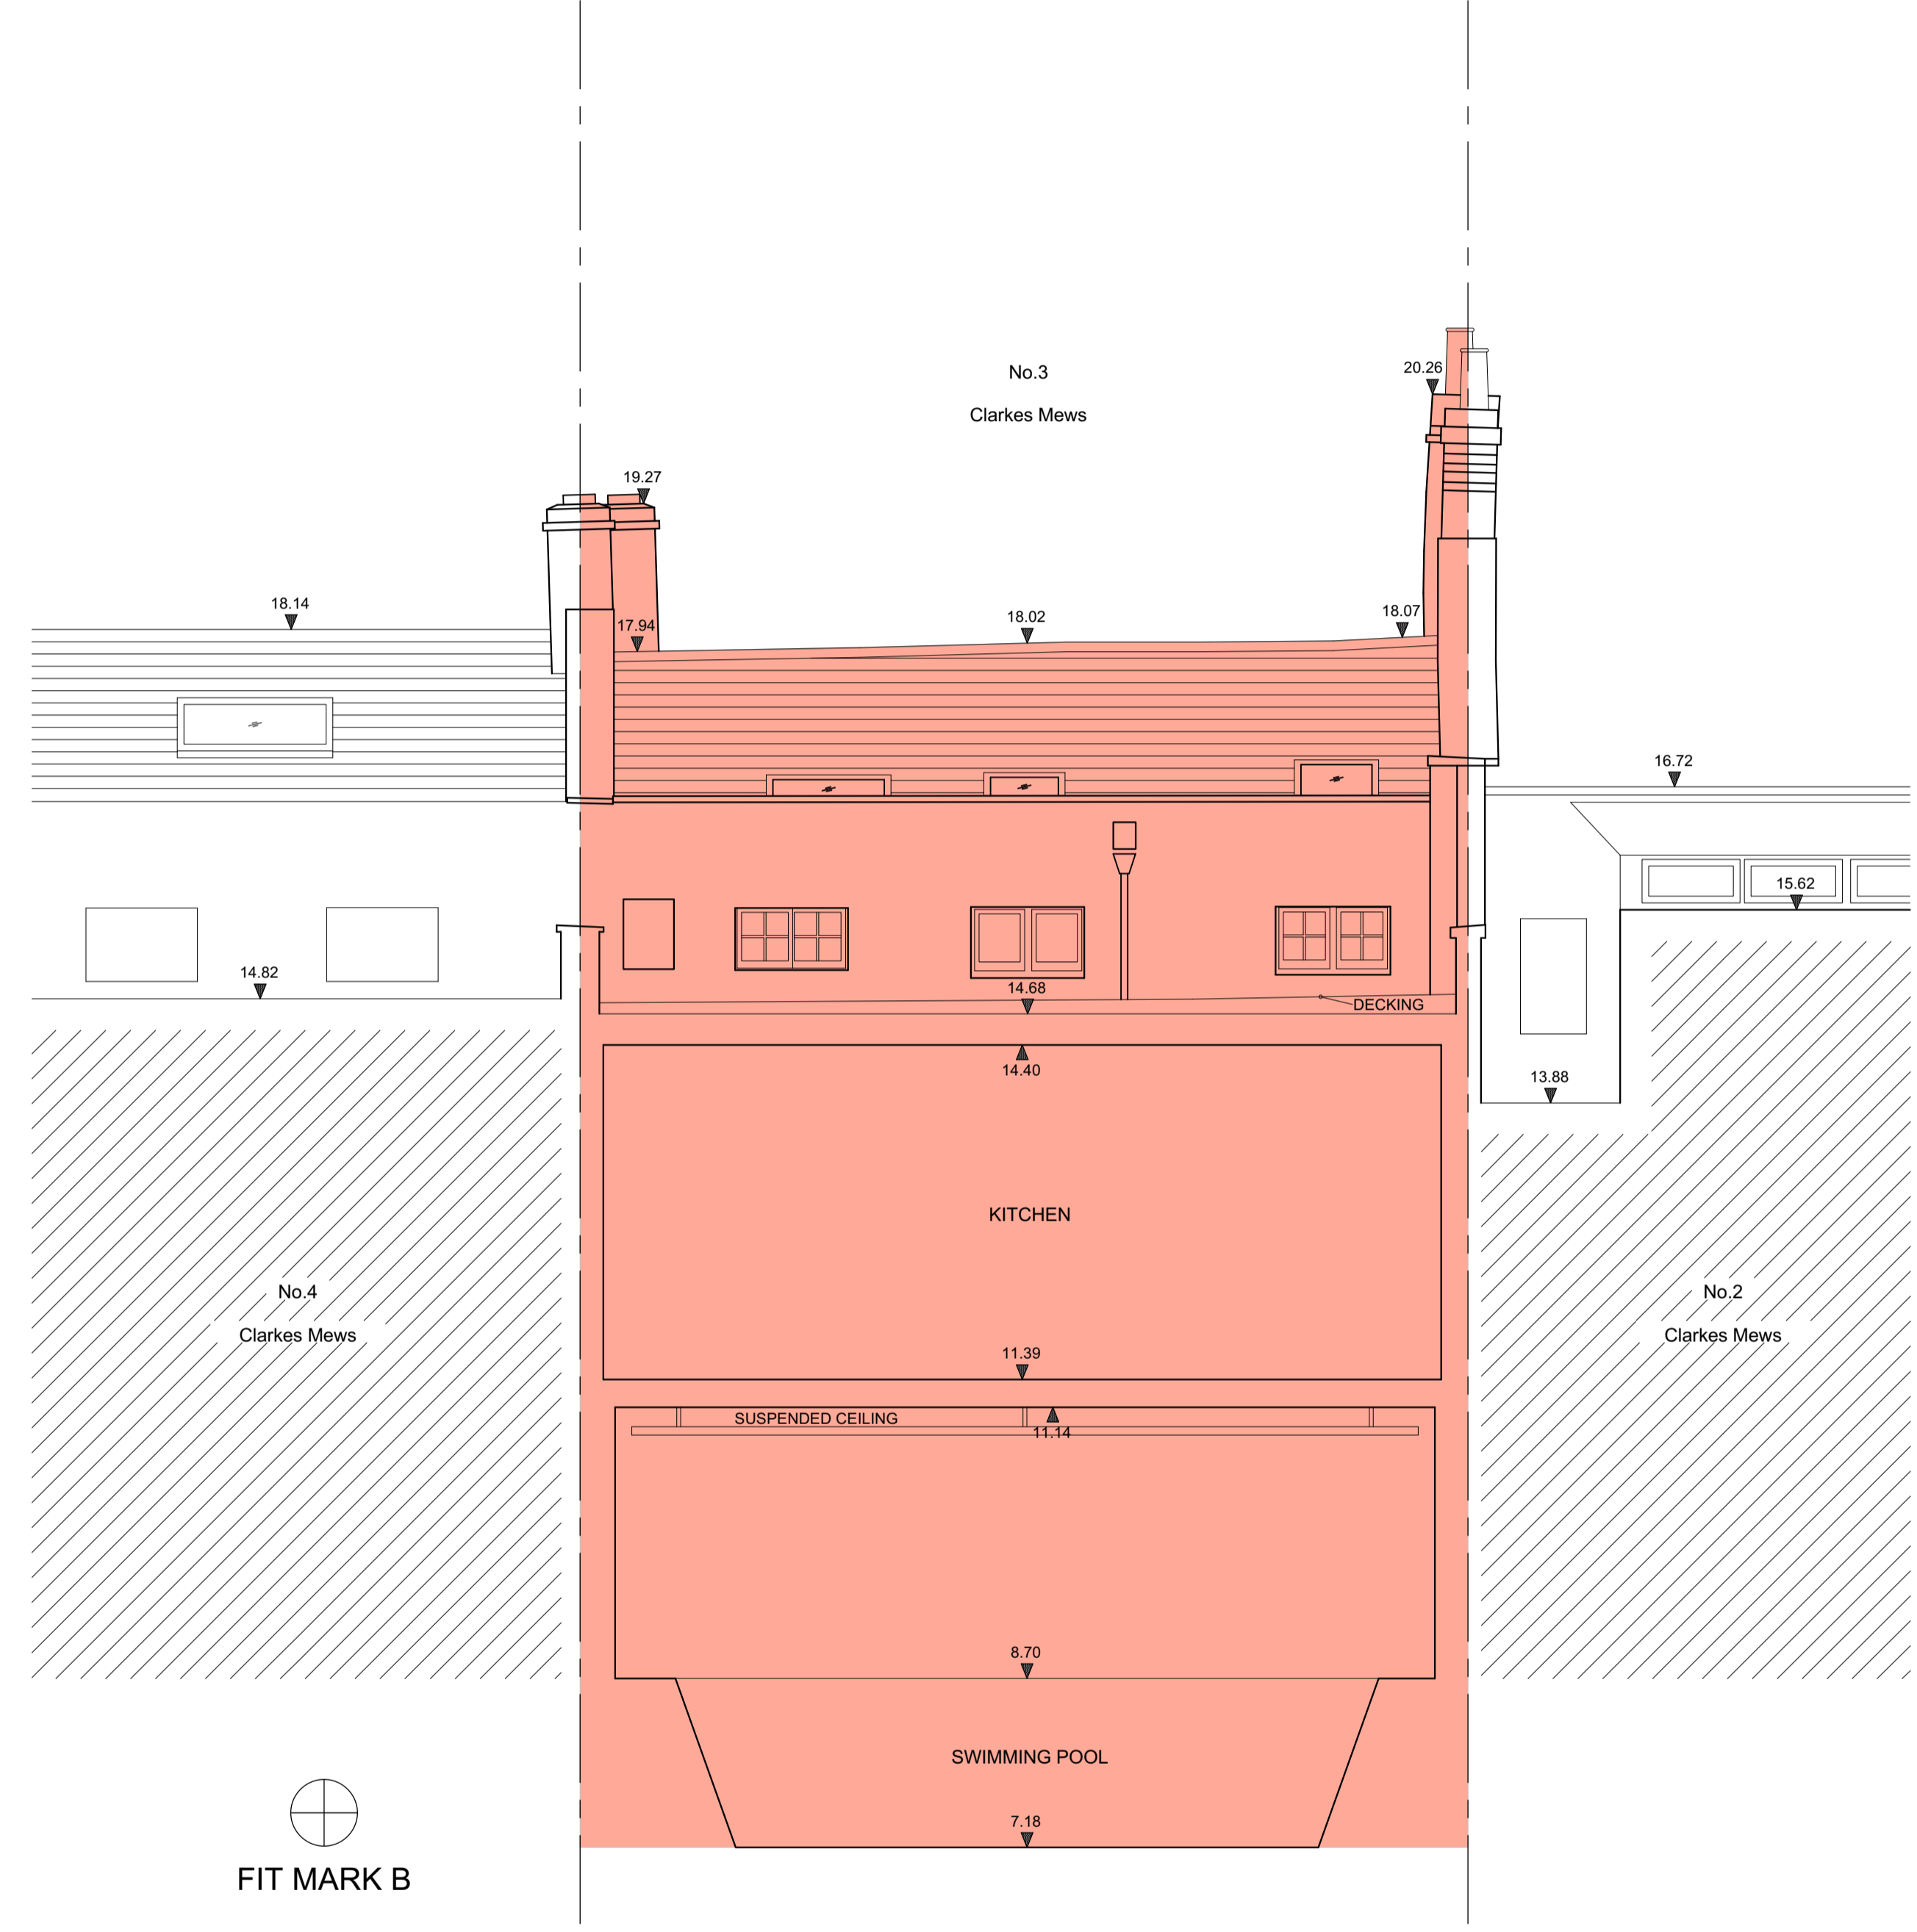


Do not scale from this drawing.
 Check drawing on receipt and immediately report any discrepancies to the Architect.
 Verify all dimensions and levels on site prior to construction.
 The contents of this drawing are Stiff + Trevillion Architects LLP copyright and shall not be re-used without their written permission.

Notes

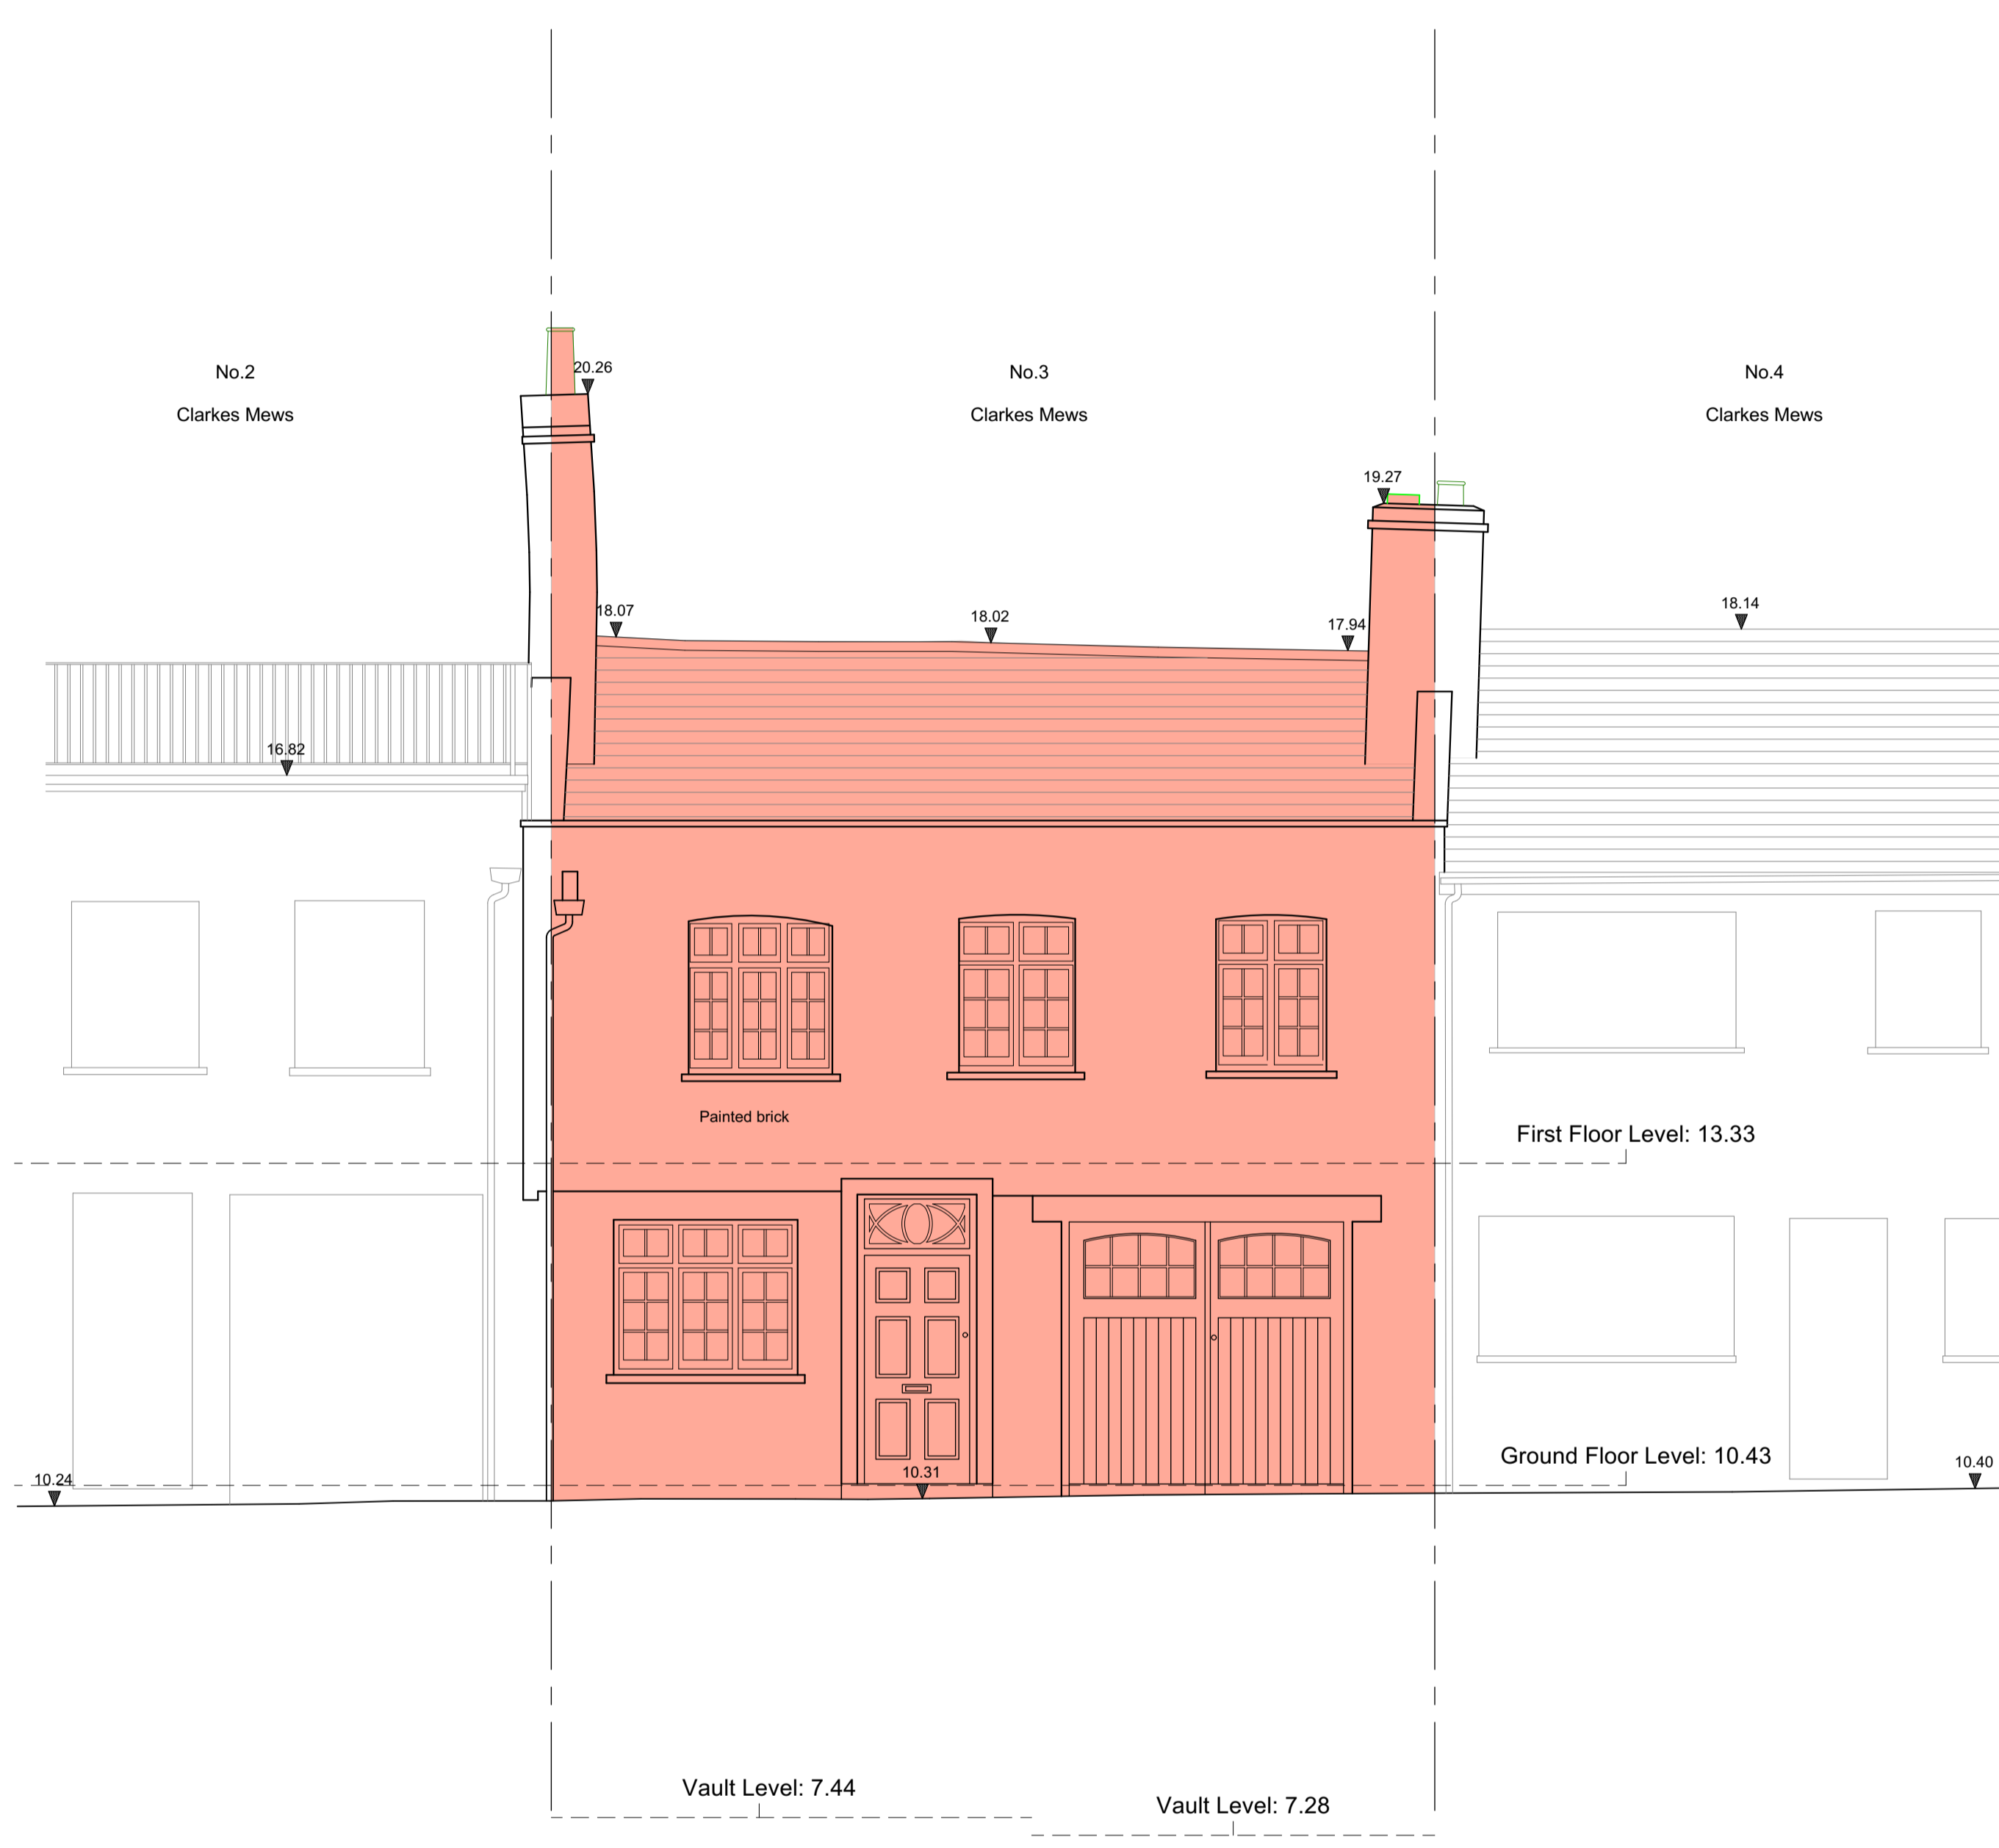

Scale bar

Rev.	Date	Approved	Note
P1	05/12/2023		Planning Issue.

Stiff + Trevillion
 Stiff + Trevillion Architects Ltd
 16 Woodfield Road
 London W9 2BE
 T +44(0)20 8960 5550
 mail@stiffandtrevillion.com
 www.stiffandtrevillion.com

Client
 Susan and Andrew Dawood

1 Demolition Front Elevation
 Scale: 1:50

2 Demolition Section C/ Rear Elevation
 Scale: 1:50

DEMOLITION KEY

Existing facade and structure to be demolished

Project
 3 Clarkes Mews/
 24 Upper Wimpole Street
 W1G 6NE London

Drawing Title
 Demolition Elevations and Section C

Drawing Status	Drawn	Checked	Revision
Planning			P1

Project No.	Date	Scale @ A1	Scale @ A3
4788	07/07/2023	1:50	1:100

Drawing Number
 4788-STA-XX-XX-DR-A-02200