

PRIOR TO THE COMMENCEMENT OF ANY WORKS, THE BUILDER IS TO CHECK AND/OR DETERMINE ALL CONSTRUCTION DETAILS, INCLUDING CHECKING EXISTING SITE LEVELS AND DIMENSIONS. THE DRAWING IS TO BE READ IN CONJUNCTION WITH ALL OTHER PROJECT DRAWINGS, CONSTRUCTION NOTES AND/OR PROJECT SPECIFICATION. ALL DISCREPANCIES SHOULD BE REPORTED IMMEDIATELY.



FRONT ELEVATION - PART RENDER




SIDE ELEVATION - PART RENDER



REAR ELEVATION - PART RENDER




SIDE ELEVATION - PART RENDER

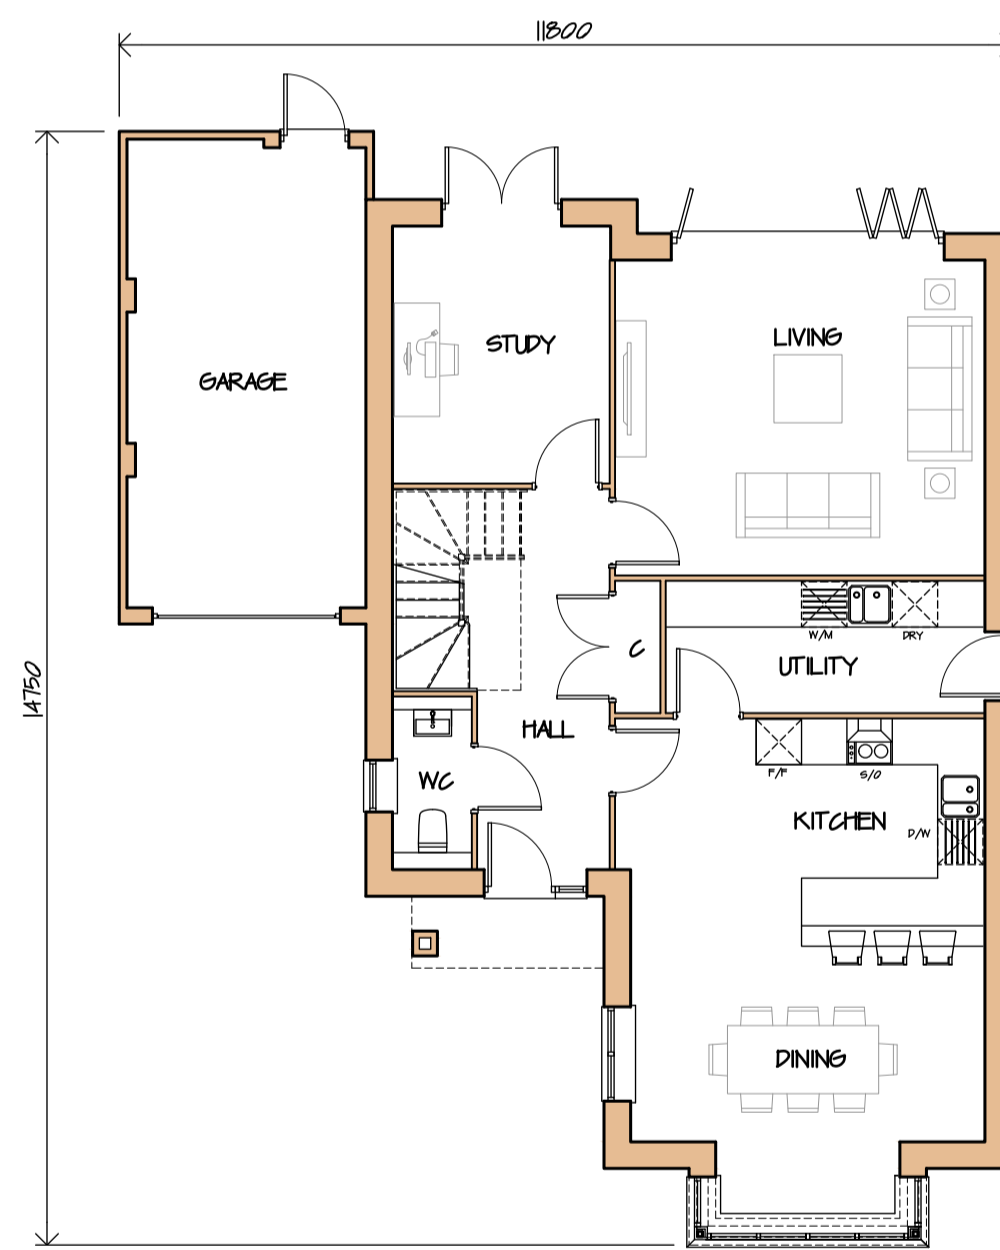


GROUND FLOOR LAYOUT
TYPE B - PLOT B
4 BED
7 PERSON

TOTAL
157.9 SQM / 1700 SQFT
(PLUS GARAGE)

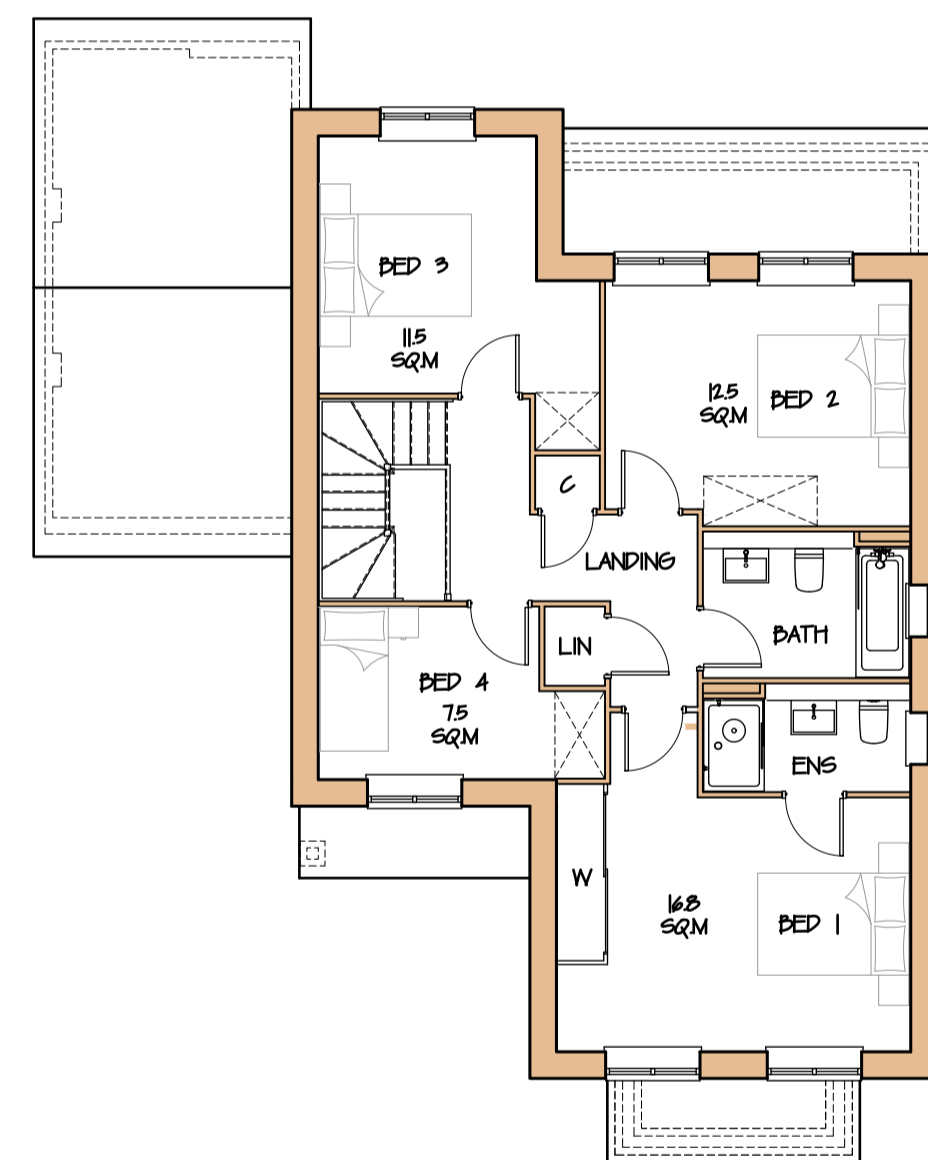

FIRST FLOOR LAYOUT

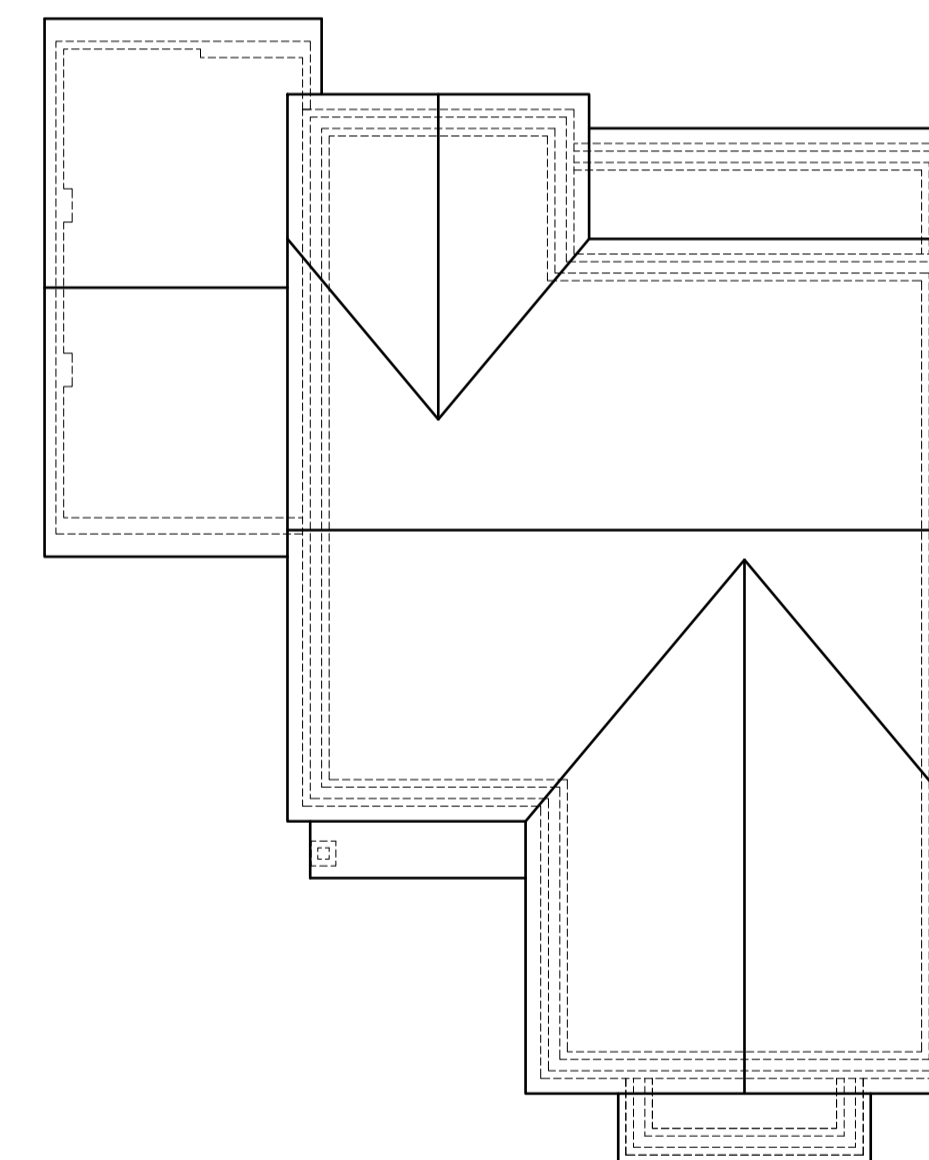

ROOFSCAPE LAYOUT

Rev	Date	Details	Drawn

Client:



Site Address:
PARKER COLLINS HOUSE, SEND MARSH ROAD,
RIPLEY, WOKING, SURREY, GU23 6JA

Description:
PROPOSED FLOOR PLANS & ELEVATIONS
TYPE B - PLOT B

Status: PLANNING


Date: OCT '23 Scale: 1:100@A1

Drawn: JK Checked: TCA

Job Number: 1348 Drawing Number: 08 Revision: -



Dorset House,
297-299 Kingston Road,
Leatherhead,
KT22 7PL
Tel: 01372 466443
Email: info@tcalimited.com
www.tcalimited.com

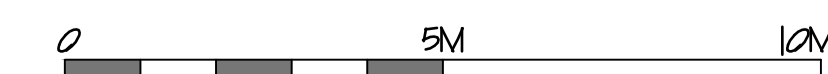

THIS DRAWING IS THE COPYRIGHT OF TAYLOR COX ASSOCIATES AND MUST NOT BE USED IN CONJUNCTION WITH ANY OTHER PROJECT WITHOUT WRITTEN CONSENT