




South Elevation

FFL




North Elevation

FFL

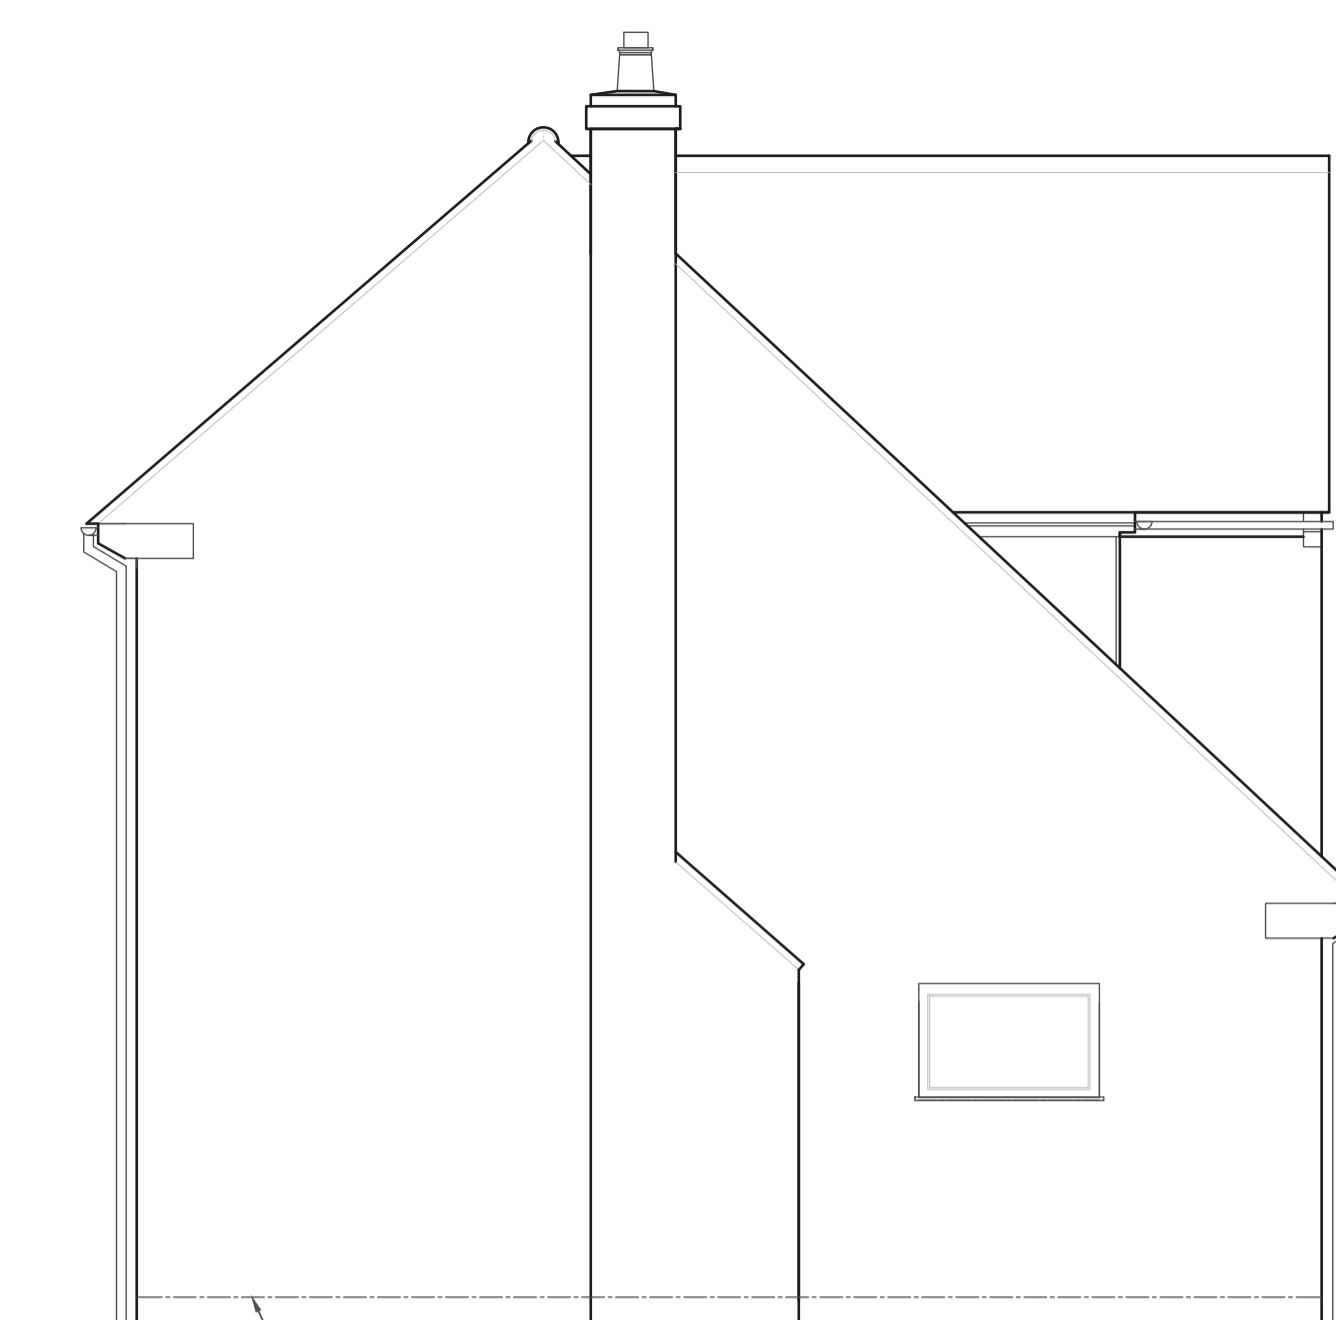


West Elevation

FFL

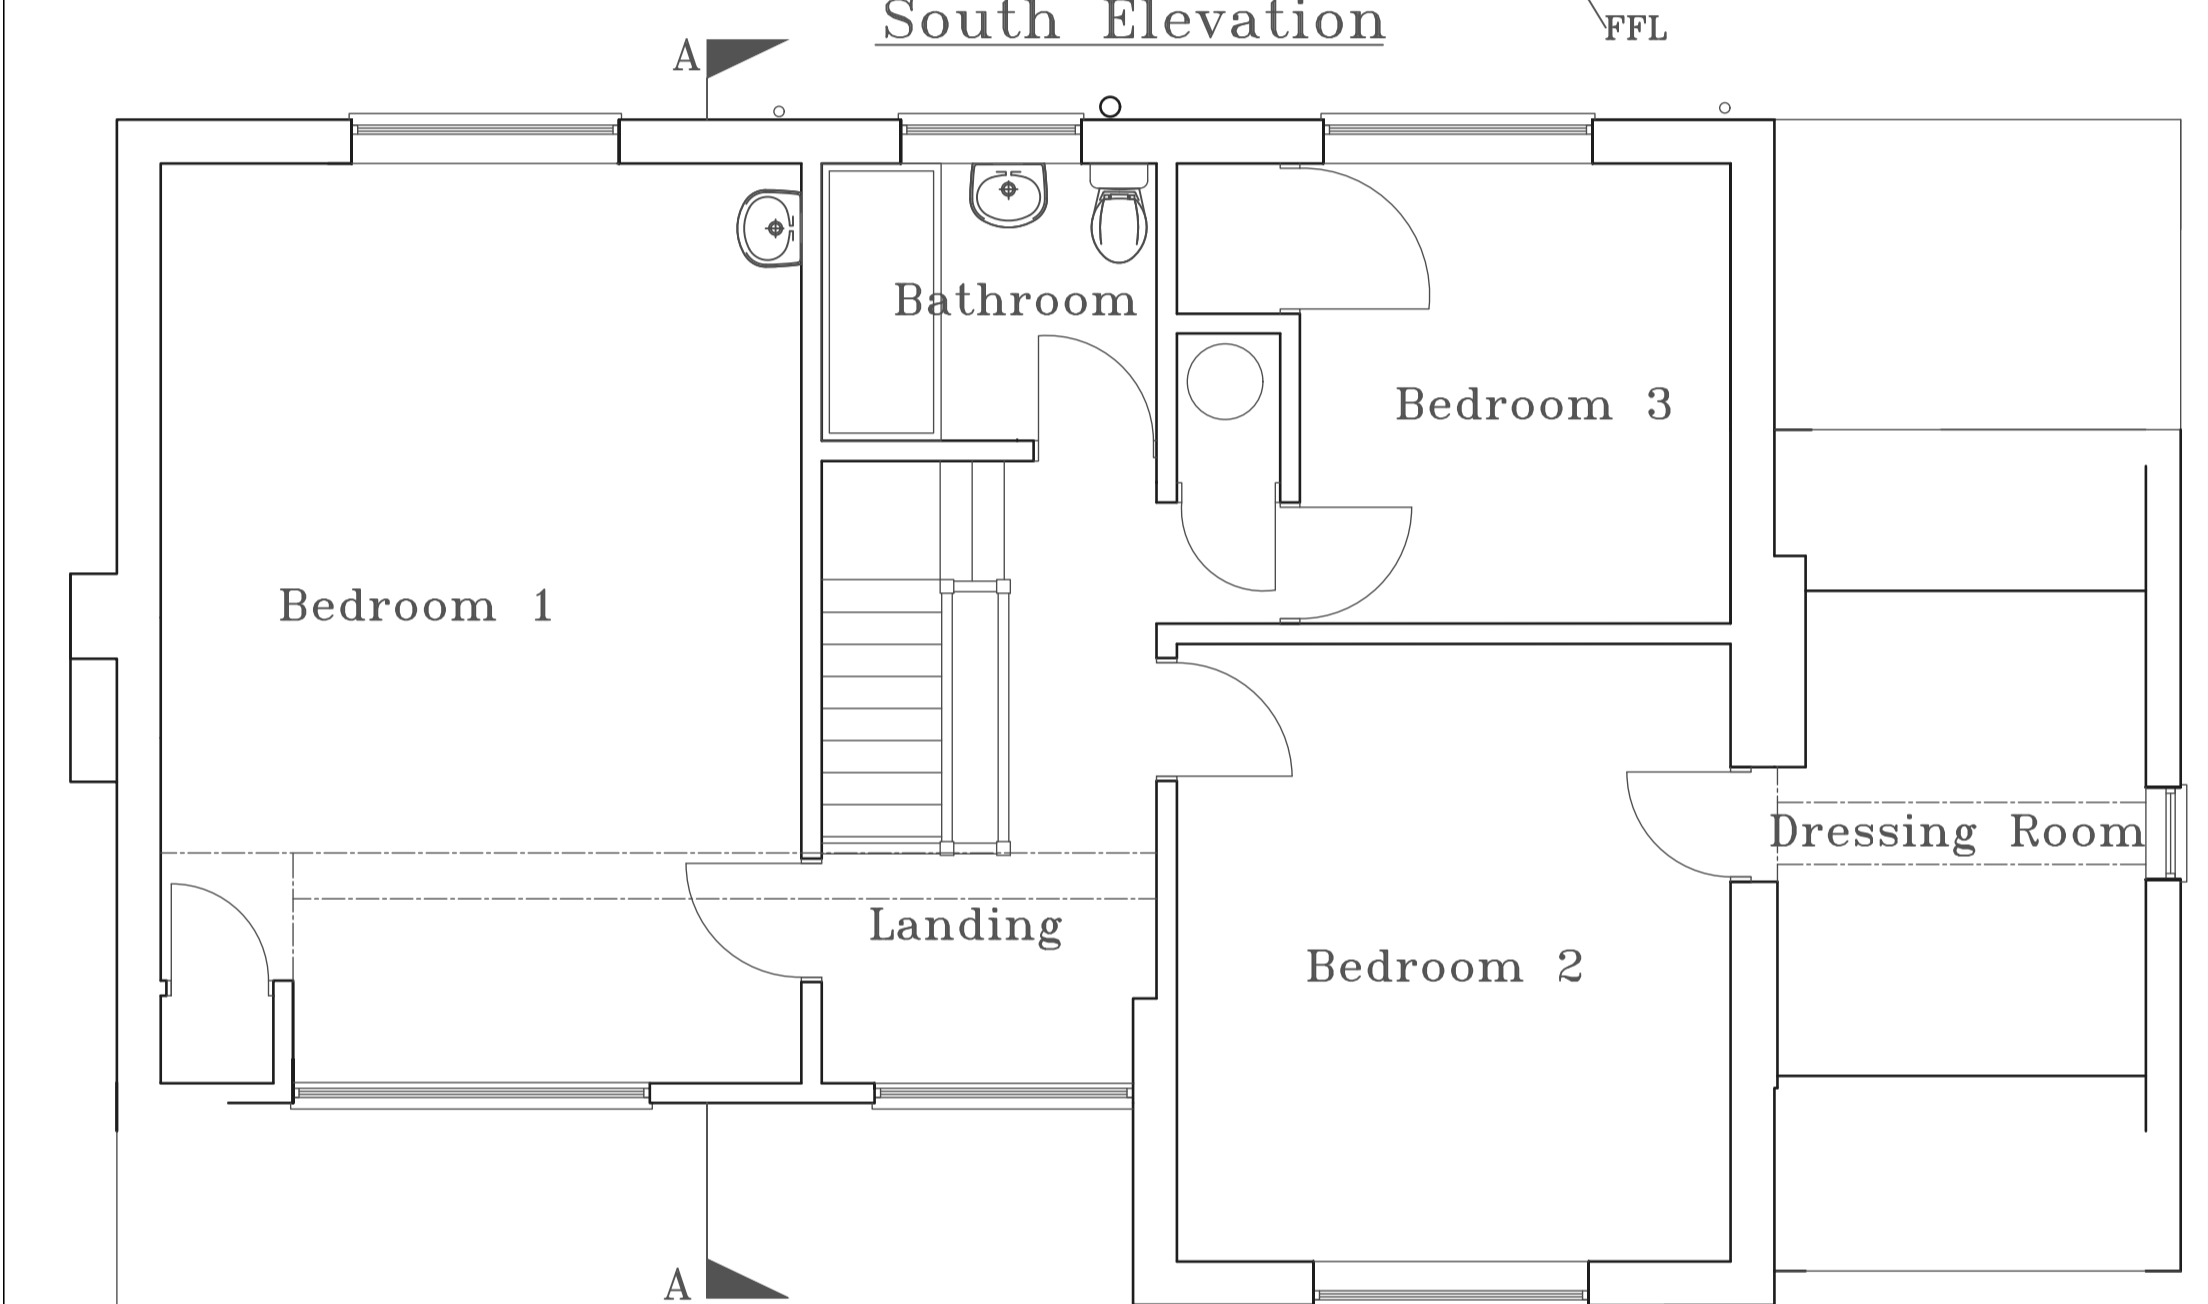


First Floor



FW IL-780mm

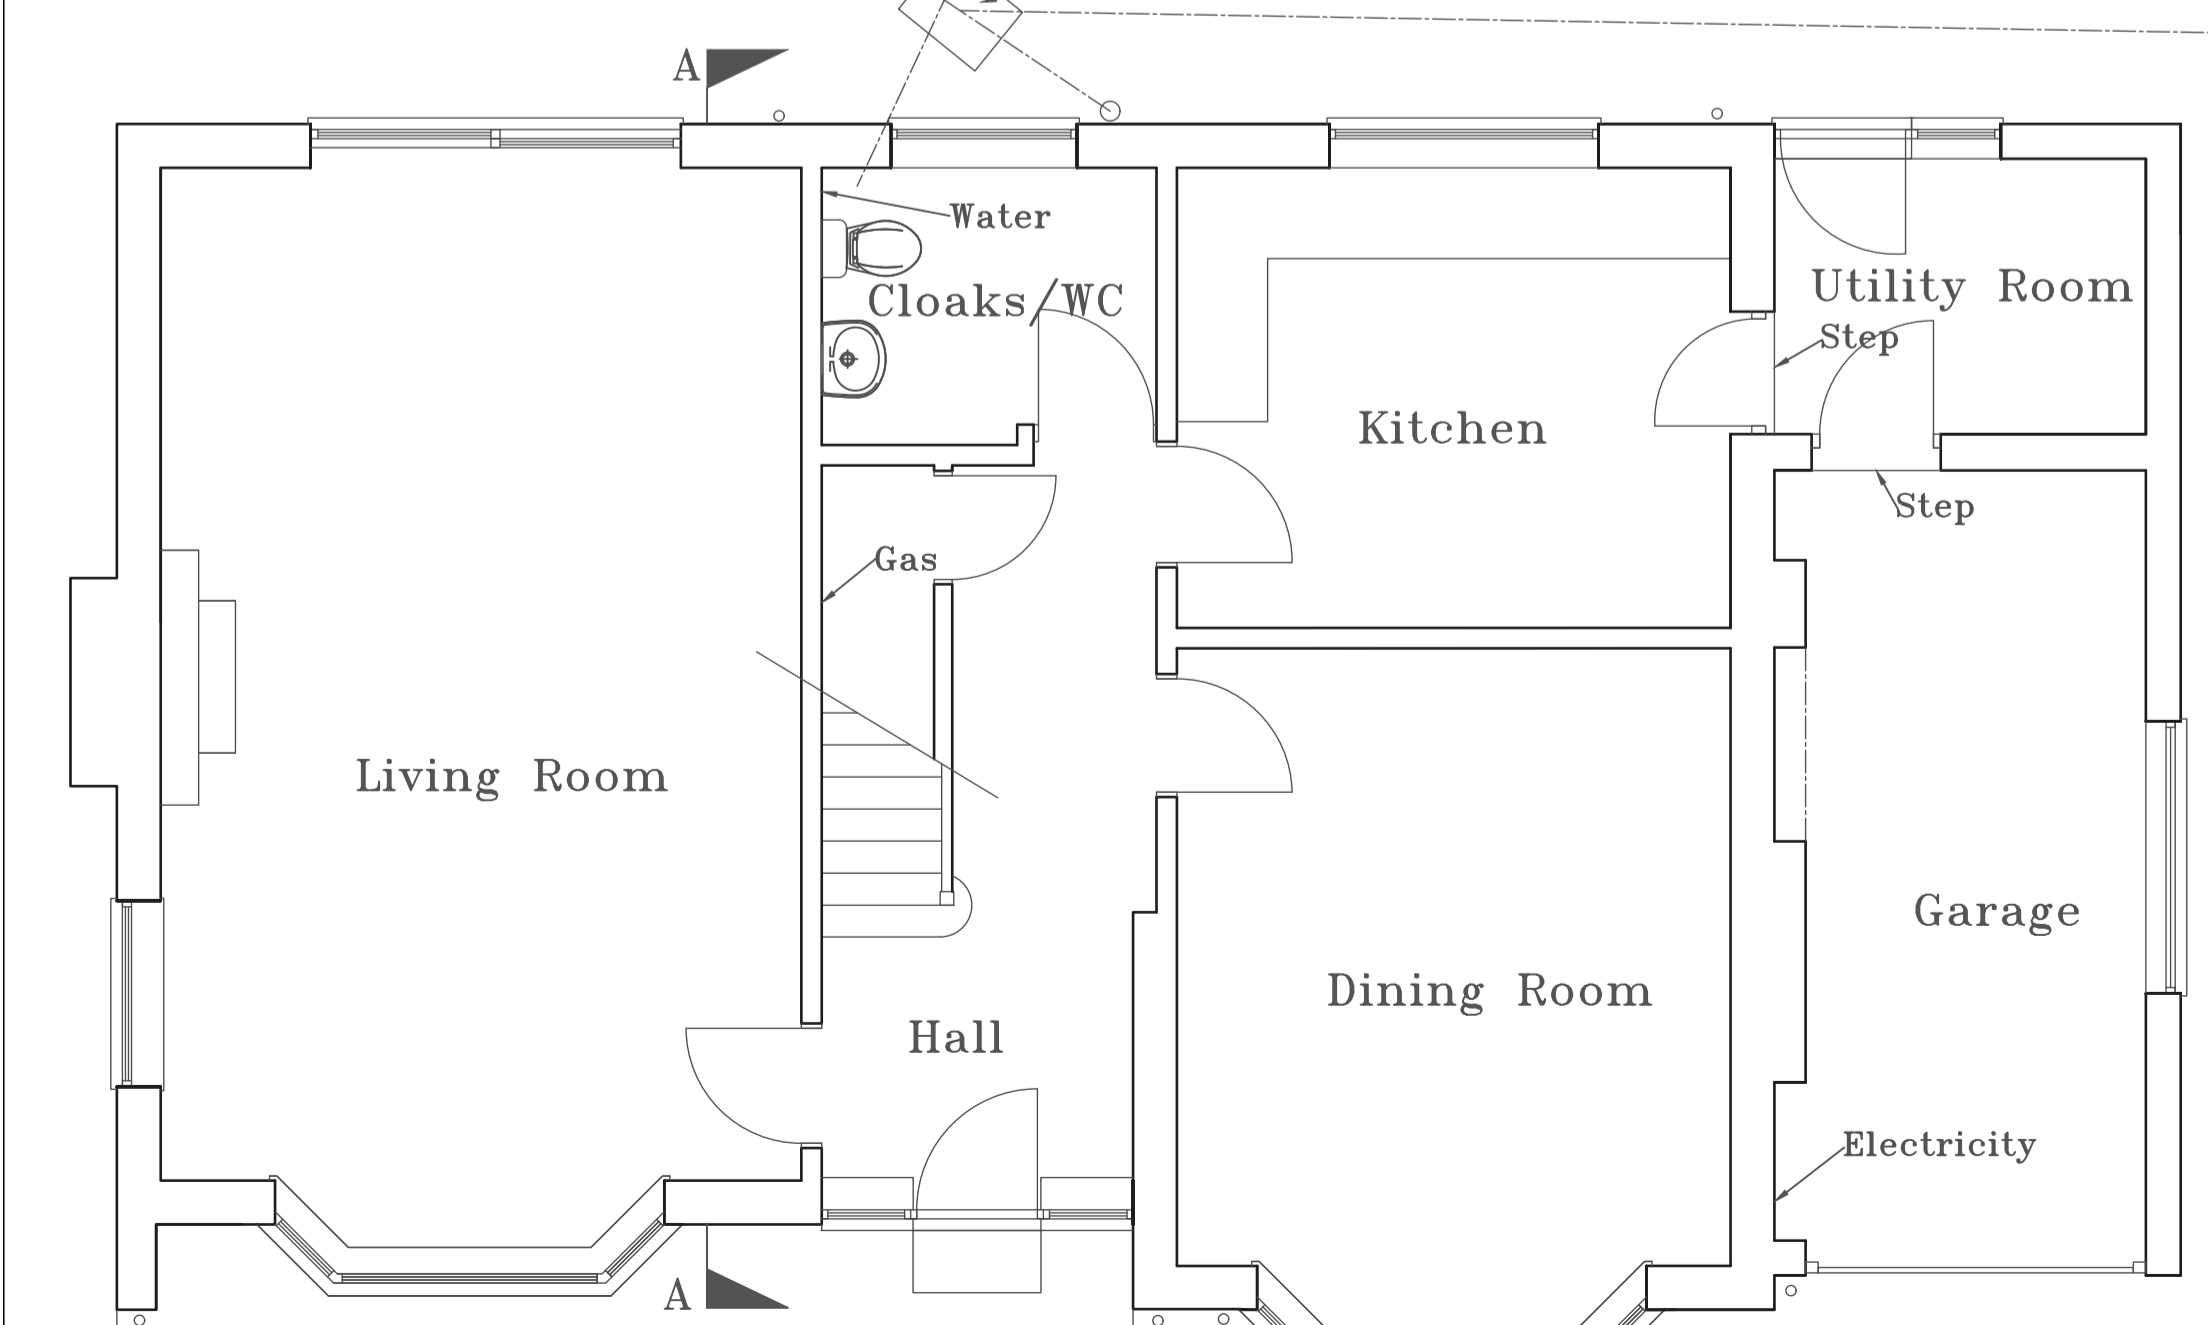

Ground Floor

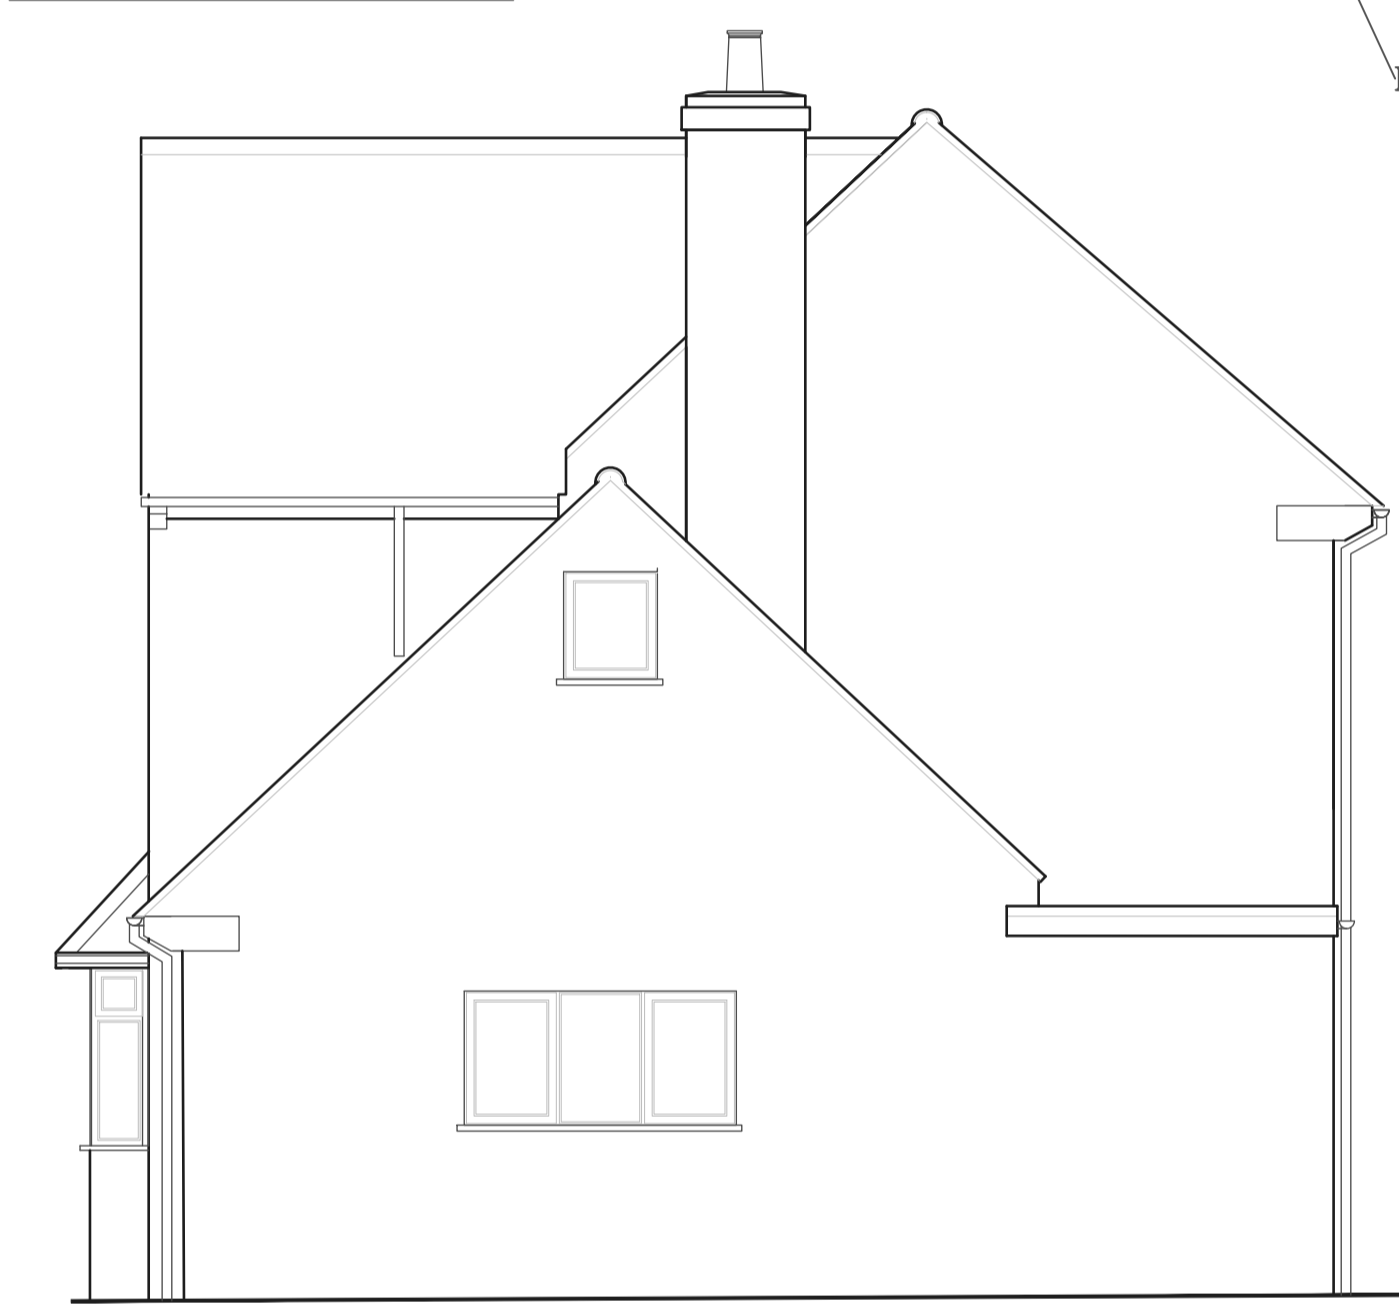

East Elevation

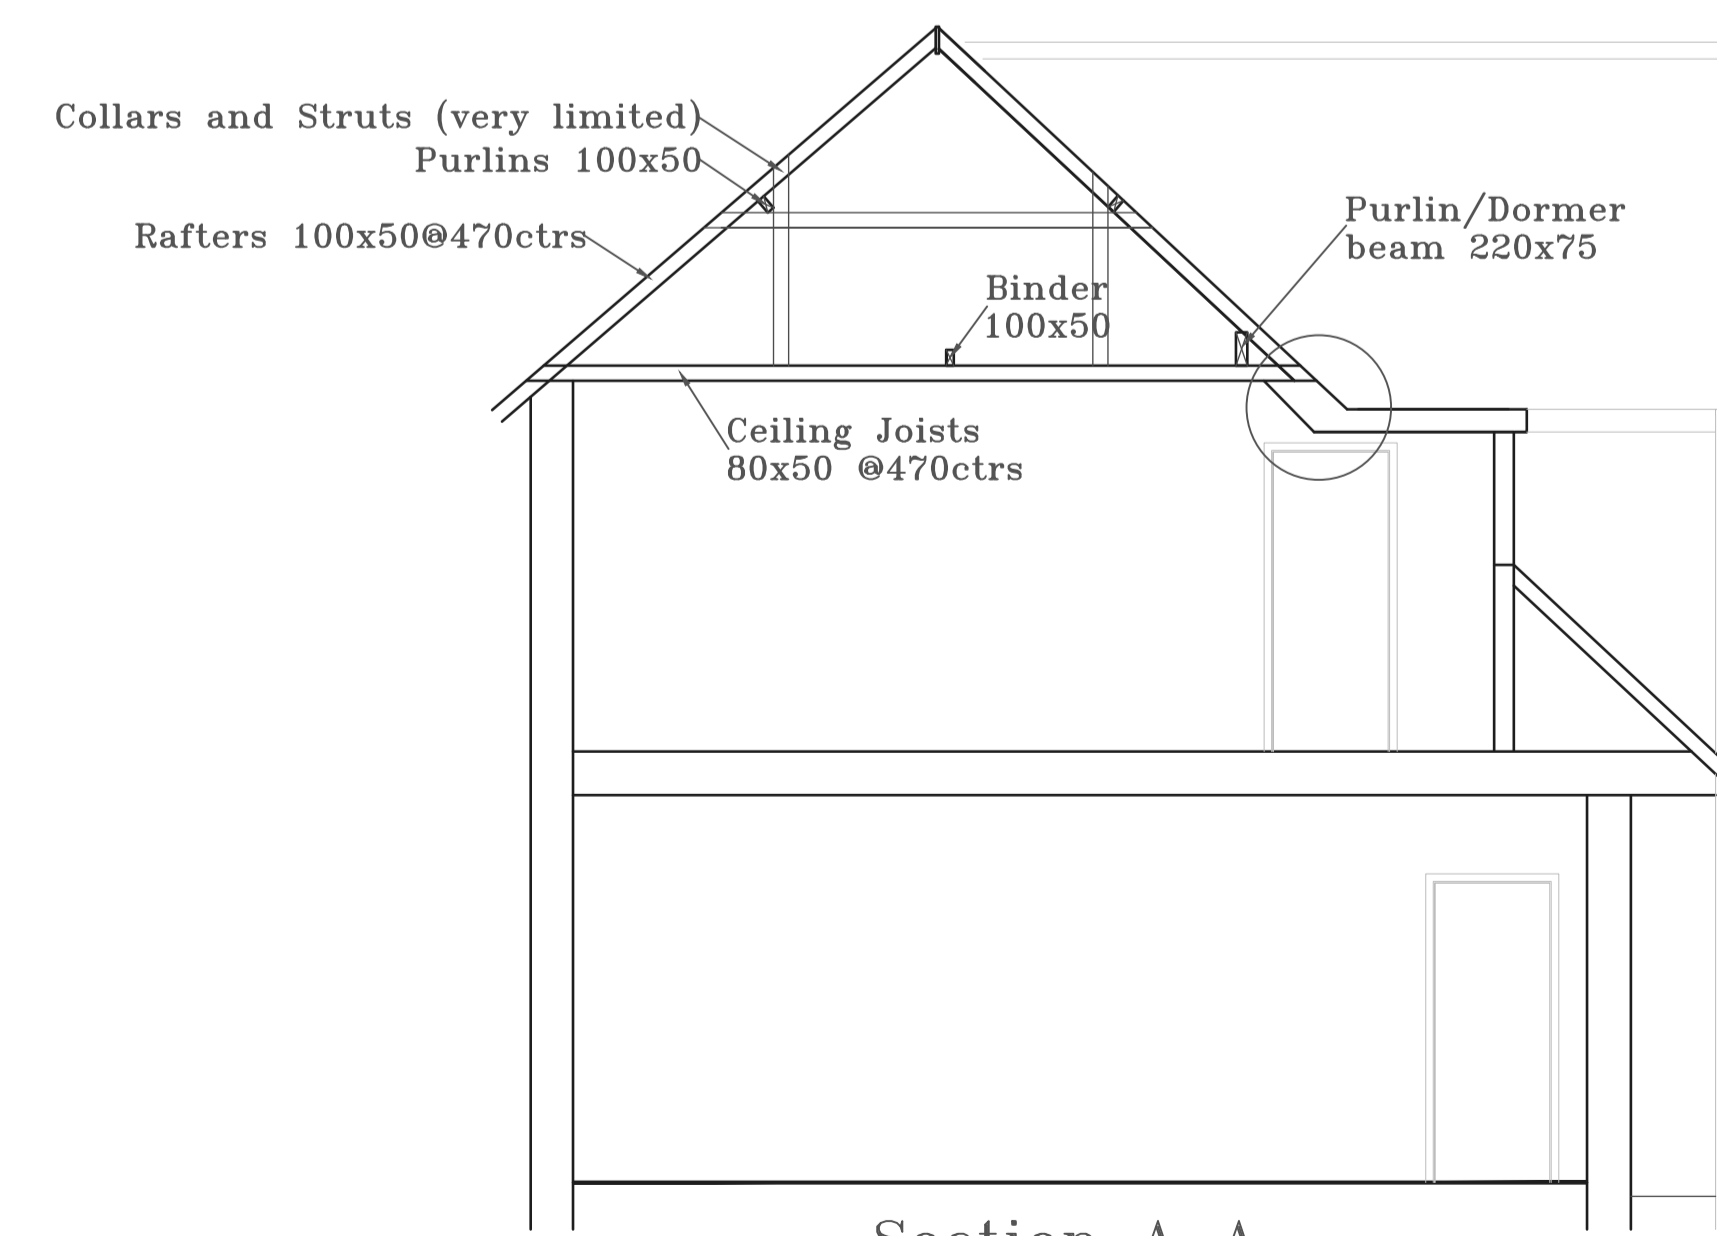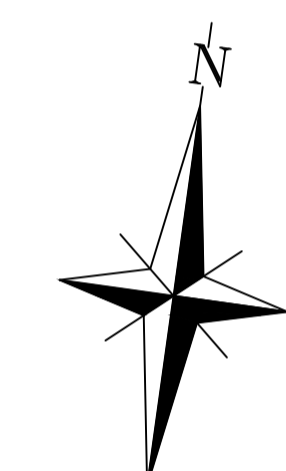

Section A-A

10.00m

**Dimensions:**  
Do not scale this drawing. In all cases figured dimensions to be followed any discrepancies to be reported to Basnett Associates.  
**Foundations:**  
Design of foundations, where relevant is based on the assumption that the sub-soil is Type IV (Building Regulations 1991. Approved Document A1/2) or better unless otherwise stated.

Notes:

Revisions:

Client:  
Mr. & Mrs. J. Stockey,  
91 Berengrave Lane,  
Gillingham,  
Kent,  
ME87NL

Contract:  
24 Peregrine Road,  
Cheltenham,  
Glos.  
GL530LL

Drawing:  
Existing Plans and Elevations

Drawn:  
RB

Date:  
December 2023

Scale:  
1:50@A1 & 1:100@A3

Dwg. No.:  
24 Peregrine/01

**BASNETT ASSOCIATES**  
CHARTERED SURVEYORS  
BUILDING AND DESIGN CONSULTANTS

Rose Farm, Stockwell Lane, Woodmancote, Cheltenham, Glos. GL52 9QE  
Tel/Fax: 01242 673888 E-Mail: info@basnettassociates.com  
Copyright Basnett Associates.