



EXISTING GROUND FLOOR LAYOUT 1:50


PLAN AS PER PREVIOUS APPLICATION No. HW/HSE/21/00558

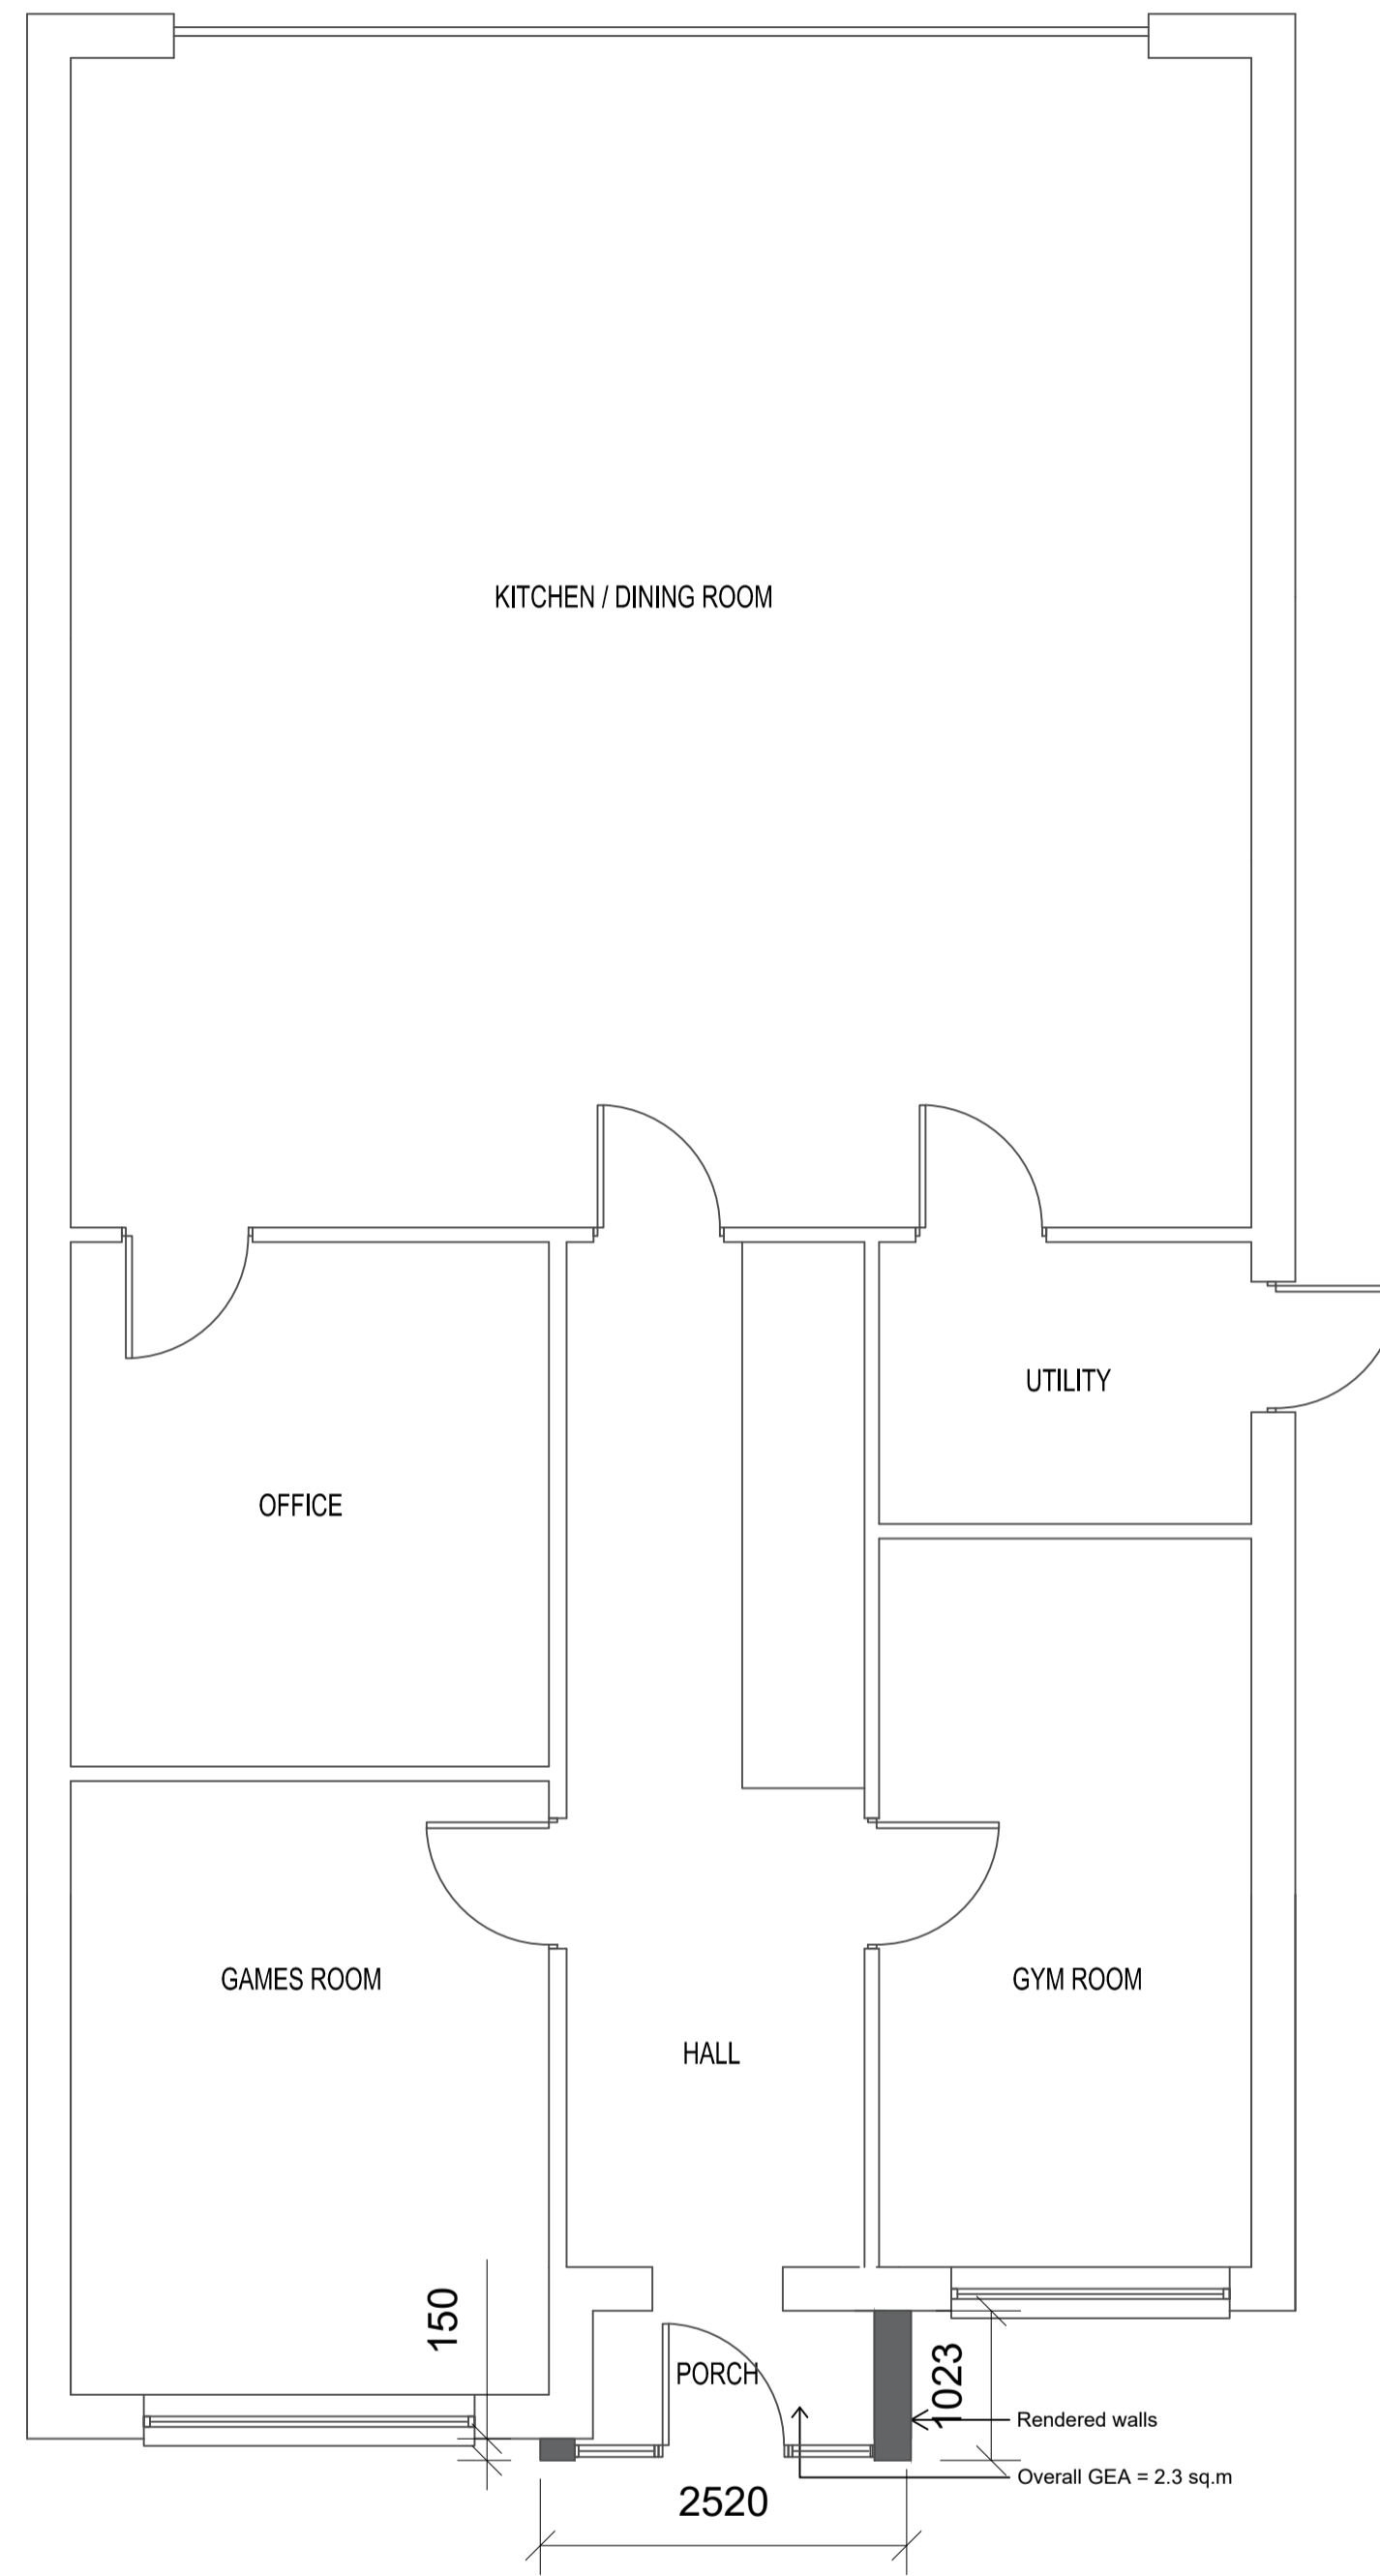



PROPOSED GROUND FLOOR LAYOUT 1:50

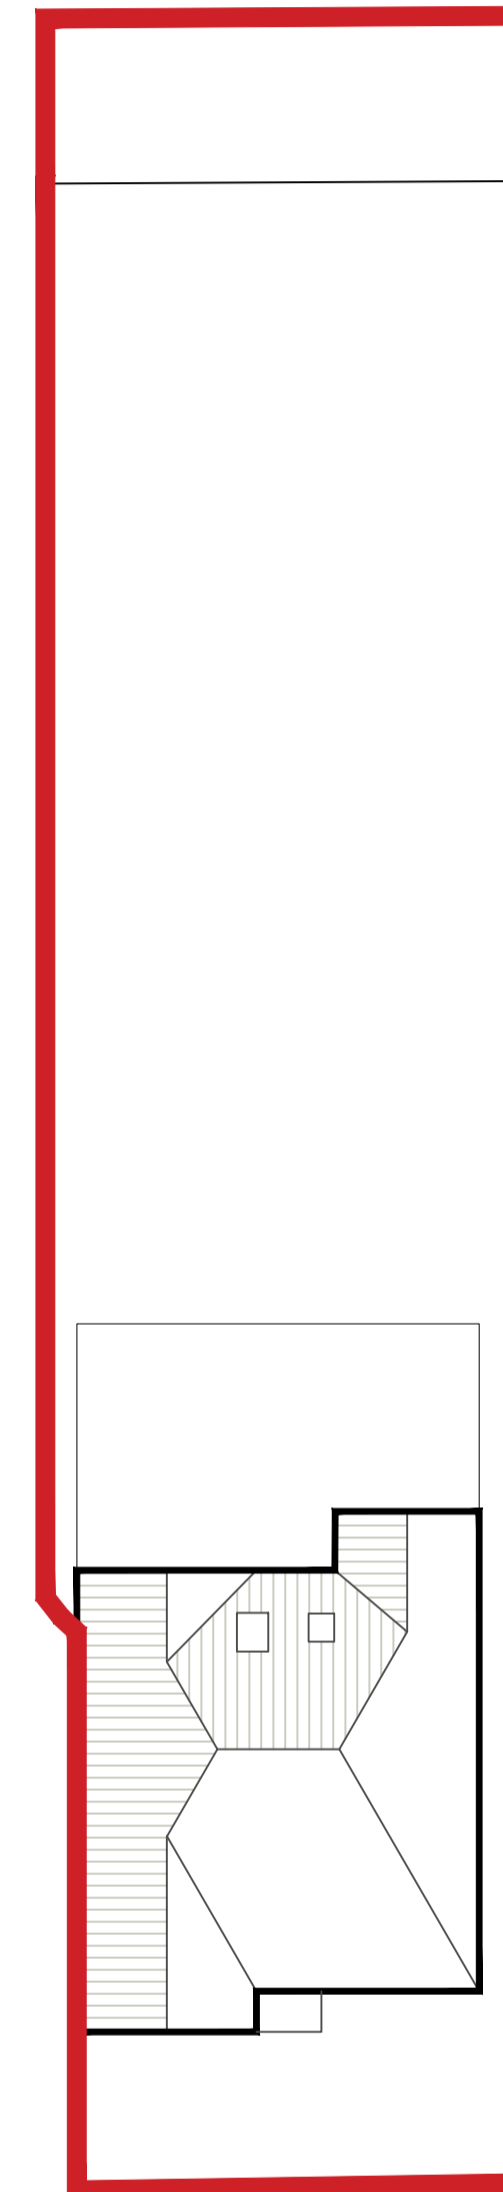

EXISTING SITE PLAN 1:200

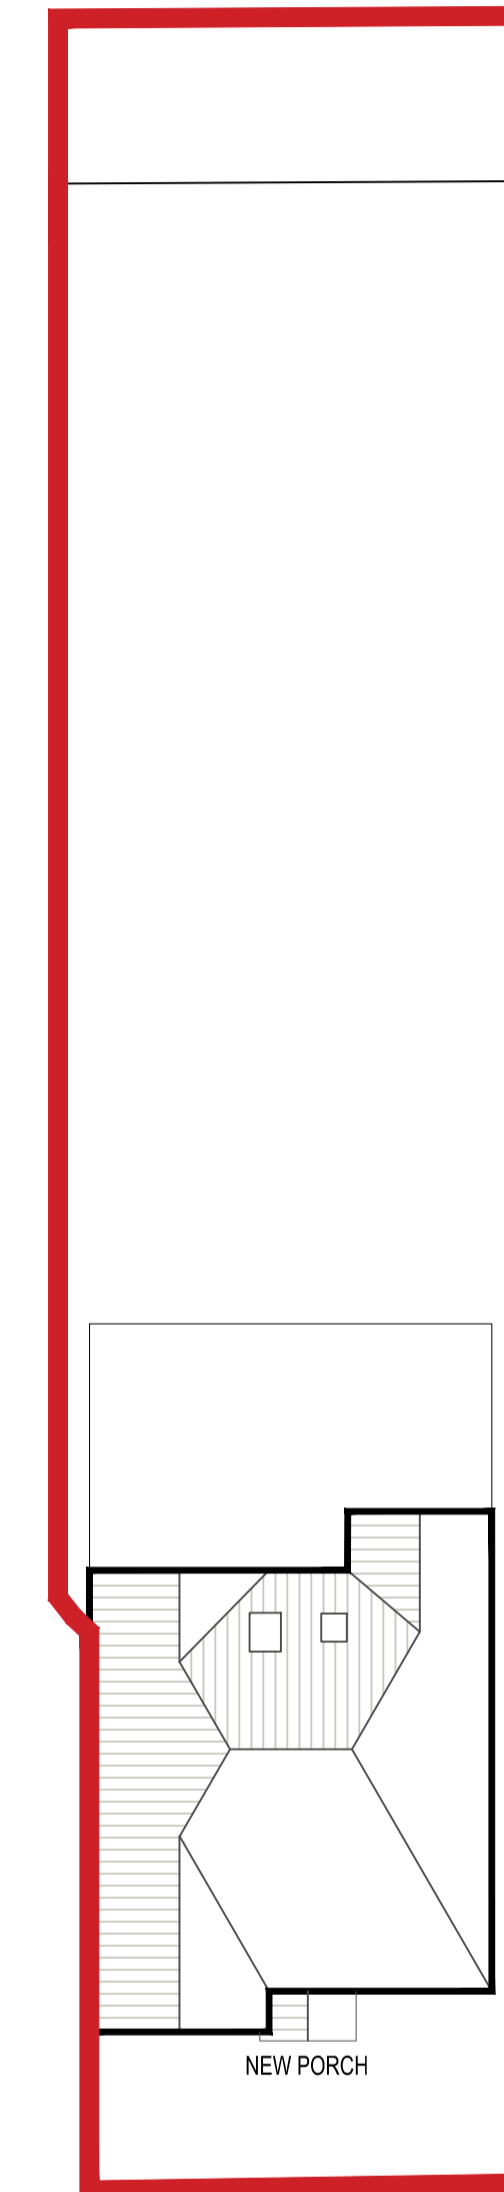

PROPOSED SITE PLAN 1:200

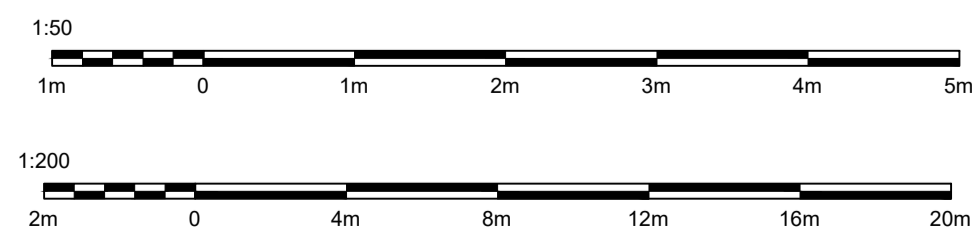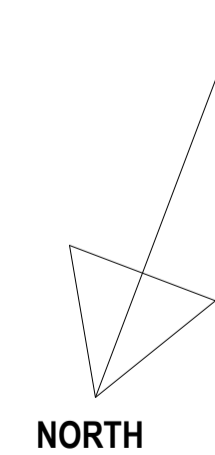

NOTES:
 Contractors must verify all dimensions on site before commencing any work or making any shop drawings. No dimensions are to be obtained by scaling from this drawing.
 All materials specified on this drawing are to be used strictly in accordance with the manufacturers details, recommendations and current codes of practice.
 COPYRIGHT ©
 This drawing and any design thereon is the copyright of IDA and must not be reproduced without their written consent.

PP03	Overall size made 2.3sq.m GEA	IW	10.01.24
PP02	Dimensions updated to reflect build	IW	24.10.23
PP01	First Issue.	IW	17.10.23

REV.	DESCRIPTION	BY	DATE
------	-------------	----	------

PLANNING STAGE

EXTG. & PROPOSED PLANS

MR & MRS PAMMEN
 38 ST JONH'S AVENUE
 HARLOW
 CM17 0BB

DRAWING NUMBER	0140-FP-08	SHEET NUMBER	REV.	SCALE
		01	PP03	AS SHOWN