


EXISTING

PLAN AS PER PREVIOUS APPLICATION No. HW/HSE/21/00558



FRONT ELEVATION 1:200


Dark Grey eaves and fascia boards
Upper glazed panel above doors
Glazed panels to entrance doors with glazed side panels
Solid feature side panels to centre door set
Rendered return walls (which match rear of property) Colour, White

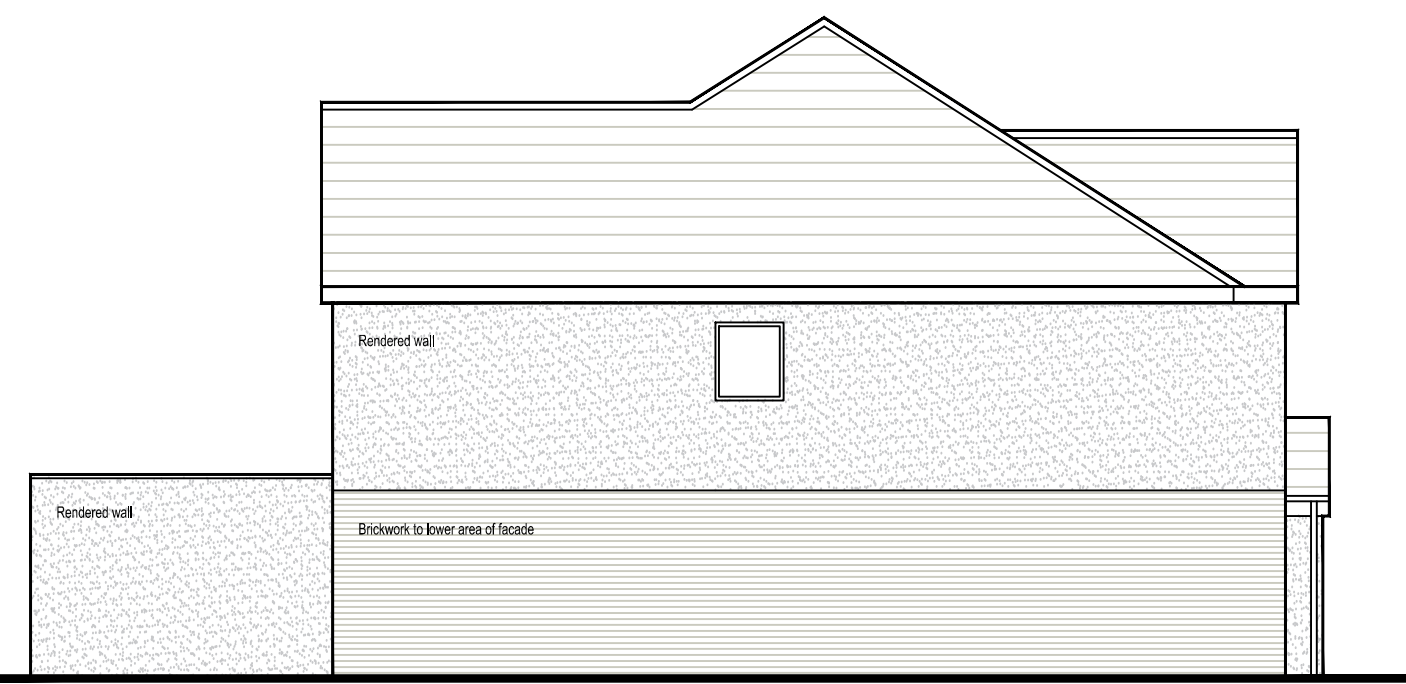

SIDE ELEVATION 1:200

Rendered wall

Brickwork to lower area of facade

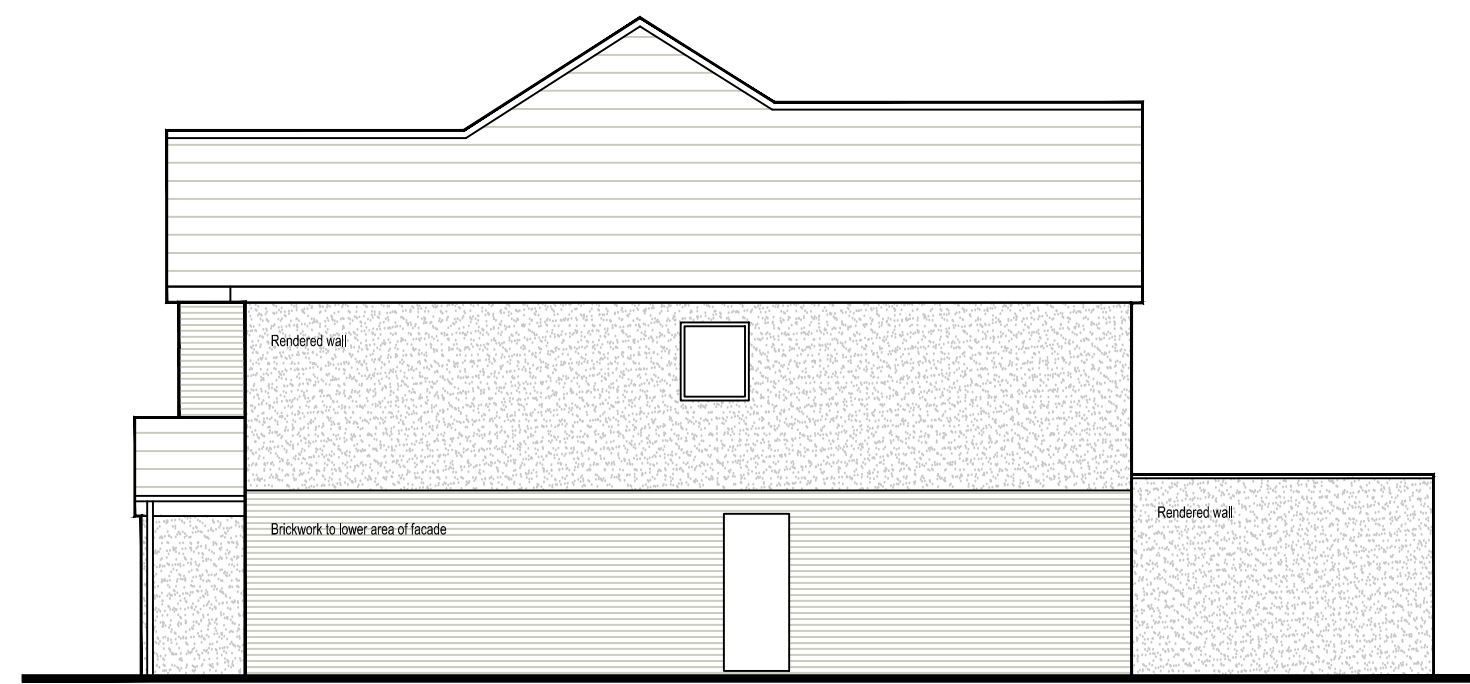

SIDE ELEVATION 1:200

Rendered wall

Brickwork to lower area of facade



REAR ELEVATION 1:200

Brickwork to upper facade


Rendered wall

PROPOSED



FRONT ELEVATION 1:200


Dark Grey eaves and fascia boards
Render to upper area (Colour match existing)
Glazed upper panel to entrance door with feature solid side panel below
Solid feature side panels to centre door set
Rendered return walls (which match rear of property) Colour, White

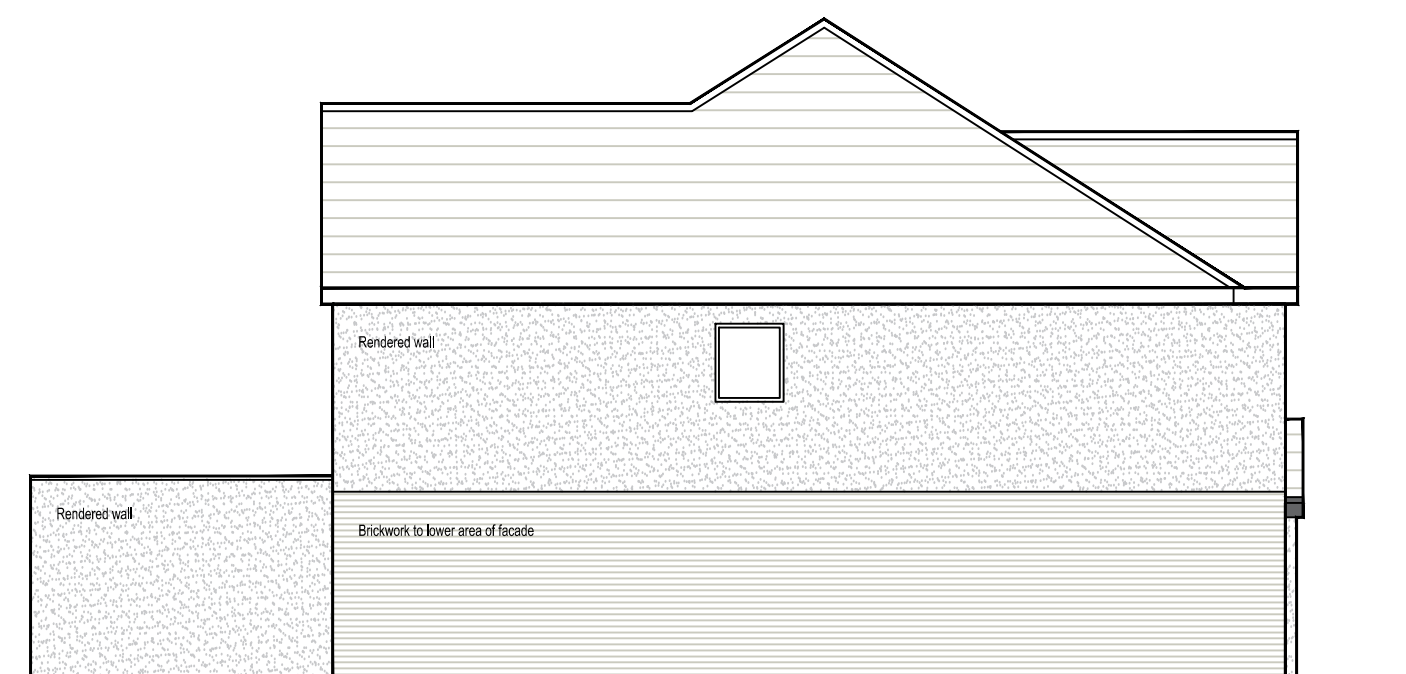

SIDE ELEVATION 1:200

Rendered wall

Brickwork to lower area of facade

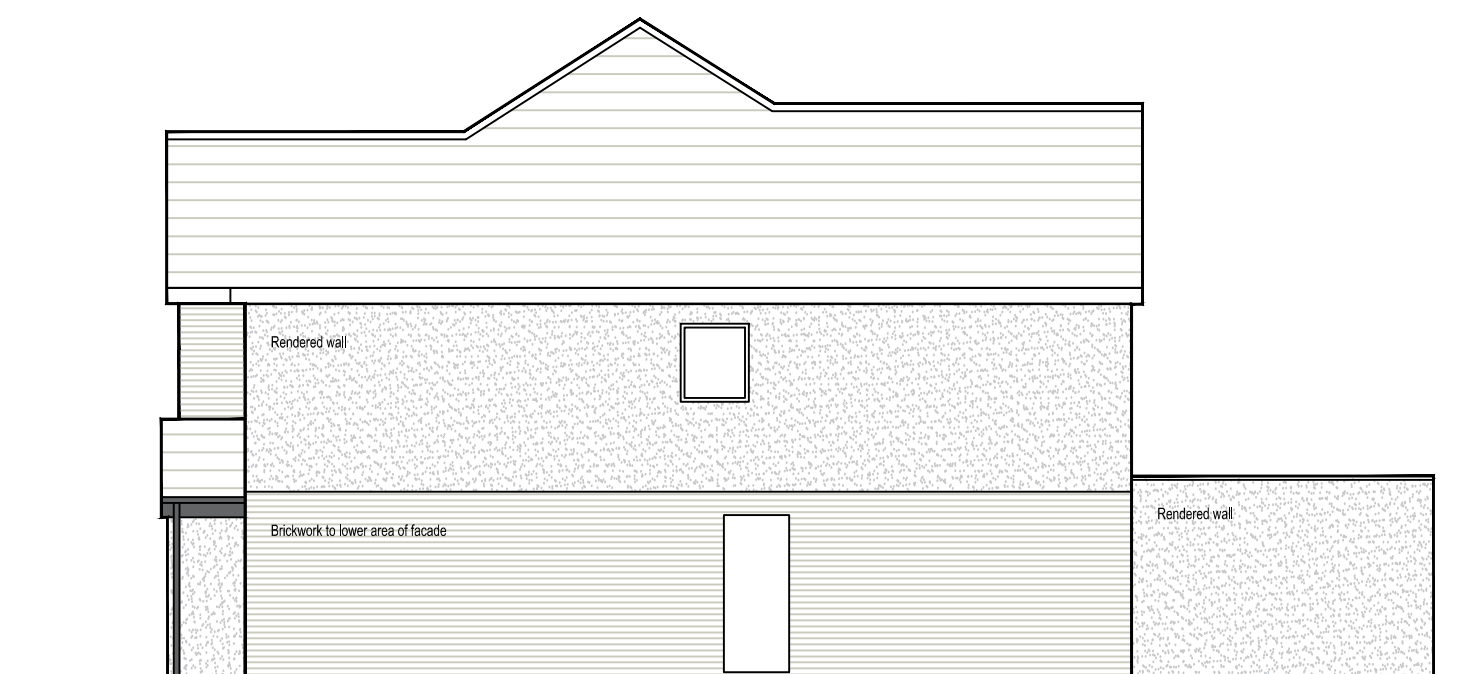

SIDE ELEVATION 1:200

Rendered wall

Brickwork to lower area of facade




REAR ELEVATION 1:200

Brickwork to upper facade


Rendered wall



OS PLAN 1:1250

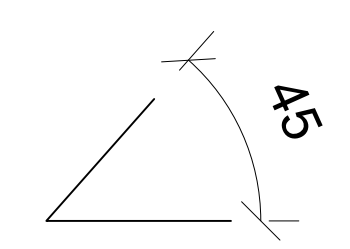


Existing house roof pitch

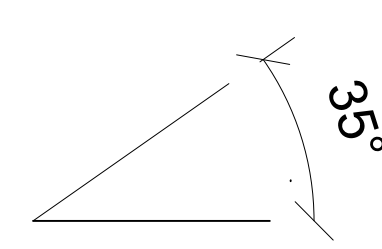

Proposed porch roof pitch

New roof pitch made steeper to align to the local Harlow Village Green Conversation guidance

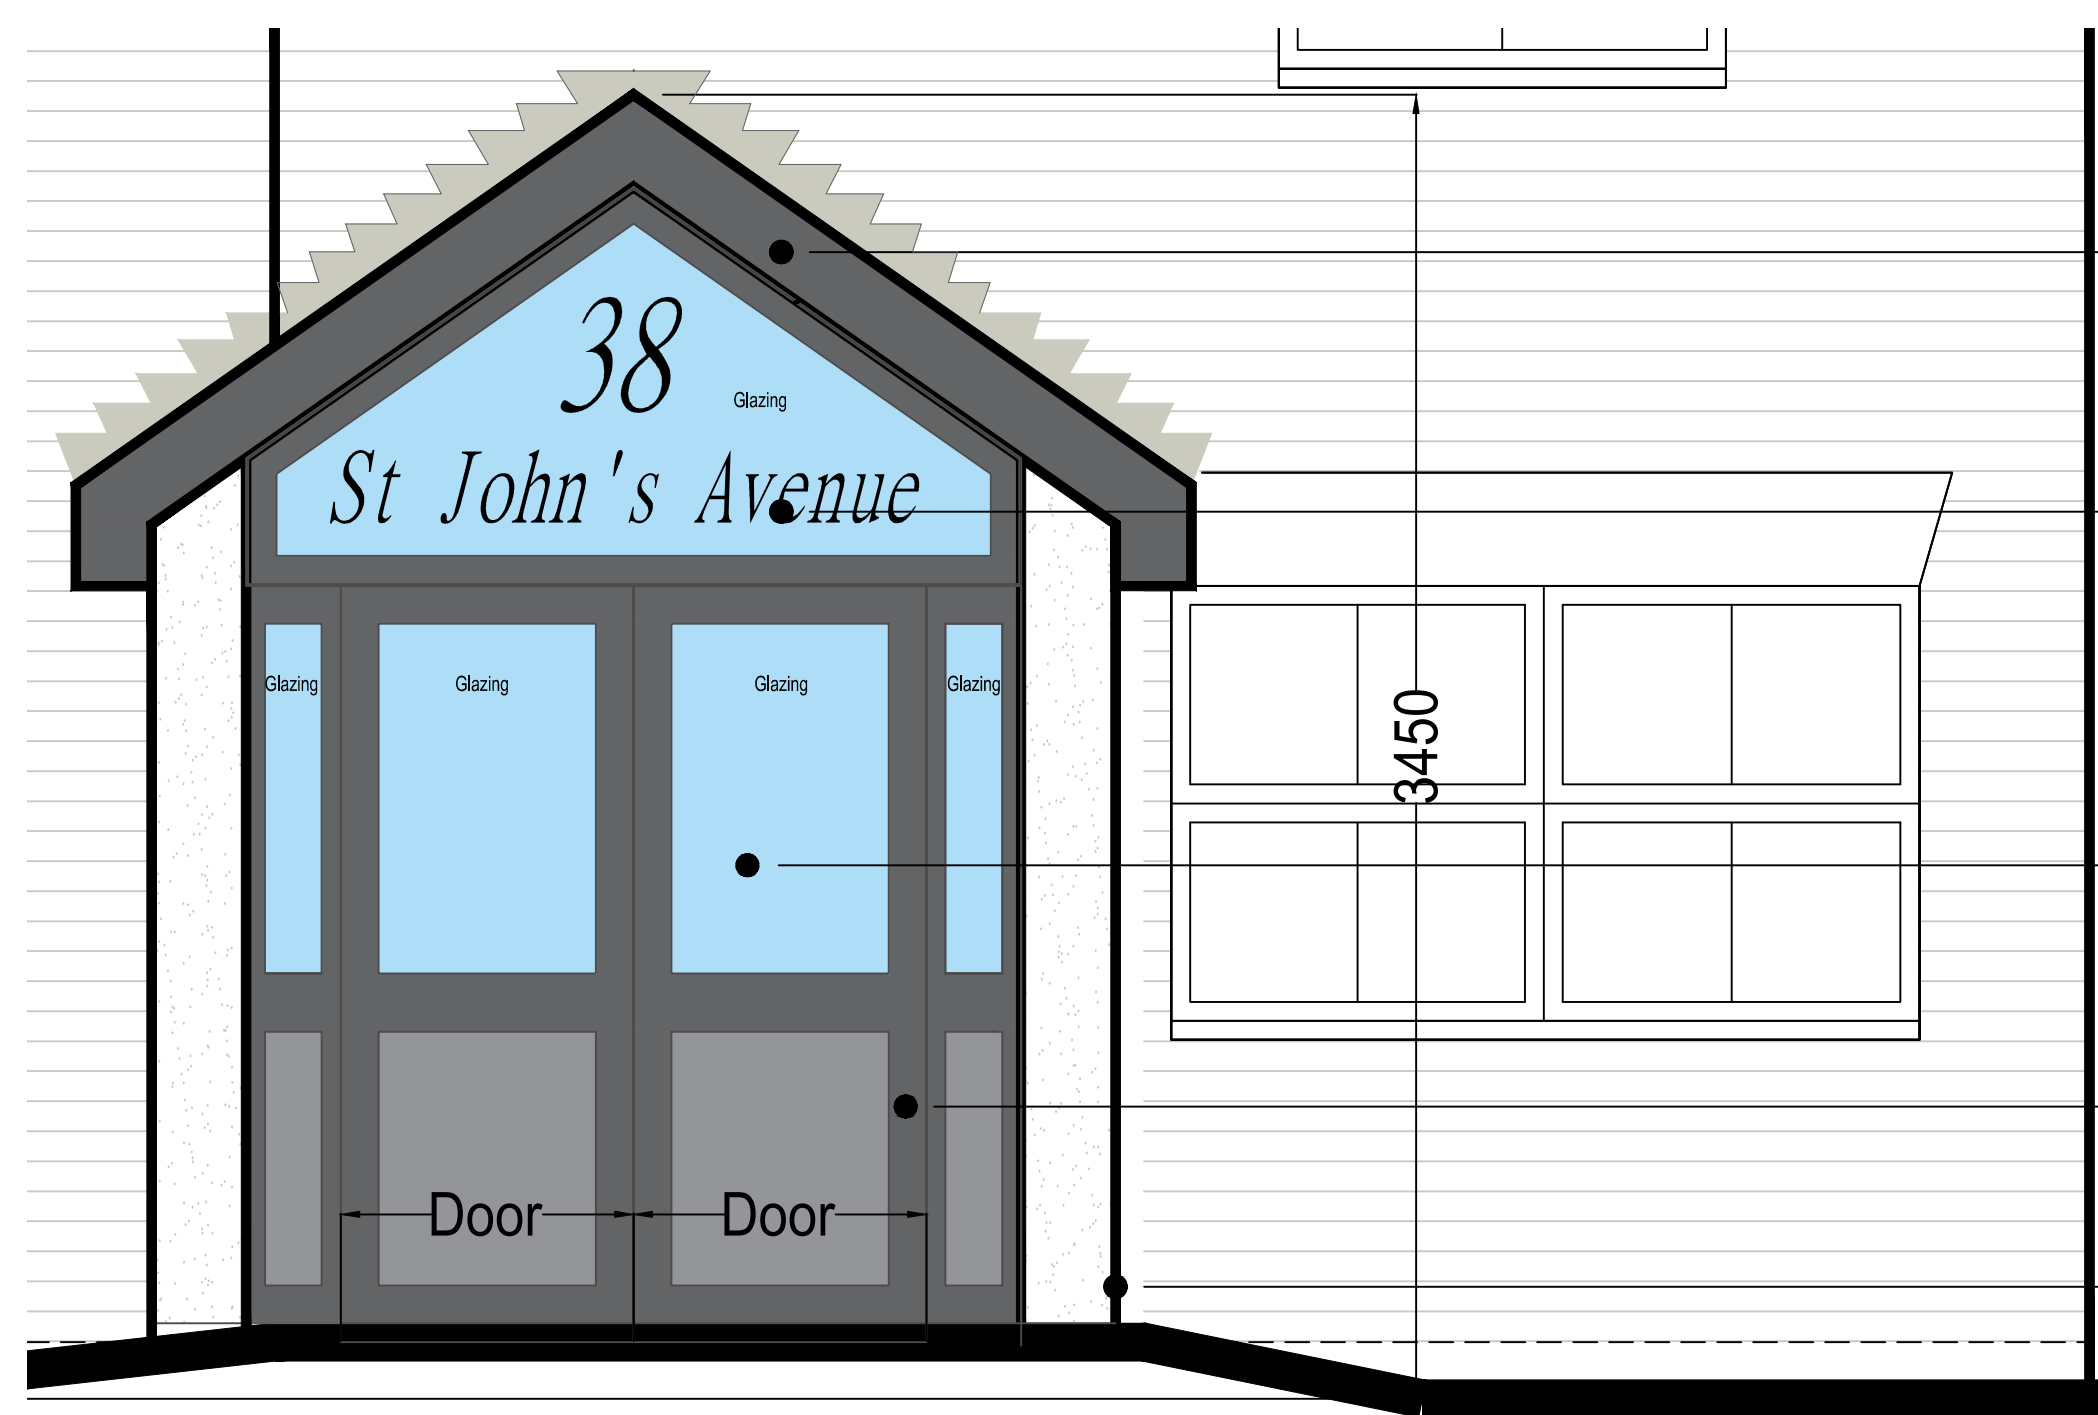

EXISTING PORCH ELEVATION 1:20

PLAN AS PER PREVIOUS APPLICATION No. HW/HSE/21/00558



PROPOSED PORCH ELEVATION 1:20

Dark Grey eaves and fascia boards
Upper glazed panel above doors
Glazed panels to entrance doors with glazed side panels
Solid feature side panels to centre door set
Rendered return walls (which match rear of property) Colour, White

Grey eaves and fascia boards
Render to upper section (Colour to match existing)
Glazed panels to entrance doors with glazed side panels
Solid feature side panels to centre door set
Rendered return walls (which match rear of property) Colour, White

NOTES:
Contractors must verify all dimensions on site before commencing any work or making any shop drawings. No dimensions are to be obtained by scaling from this drawing.
All materials specified on this drawing are to be used strictly in accordance with the manufacturers details, recommendations and current codes of practice.
COPYRIGHT ©
This drawing and any design thereon is the copyright of IDA and must not be reproduced without their written consent.

PP02	Overall GEA amended and fascia colour changed	IW	09.01.24
PP01	First Issue	IW	17.10.23
REV.	DESCRIPTION	BY	DATE

PLANNING STAGE

ELEVATIONS & OS PLAN

MR & MRS PAMMEN
38 ST JONH'S AVENUE
HARLOW
CM17 0BB

DRAWING NUMBER	0140-FP-08	SHEET NUMBER	REV.	SCALE
		02	PP02	AS SHOWN