




Rear Elevation
1:100

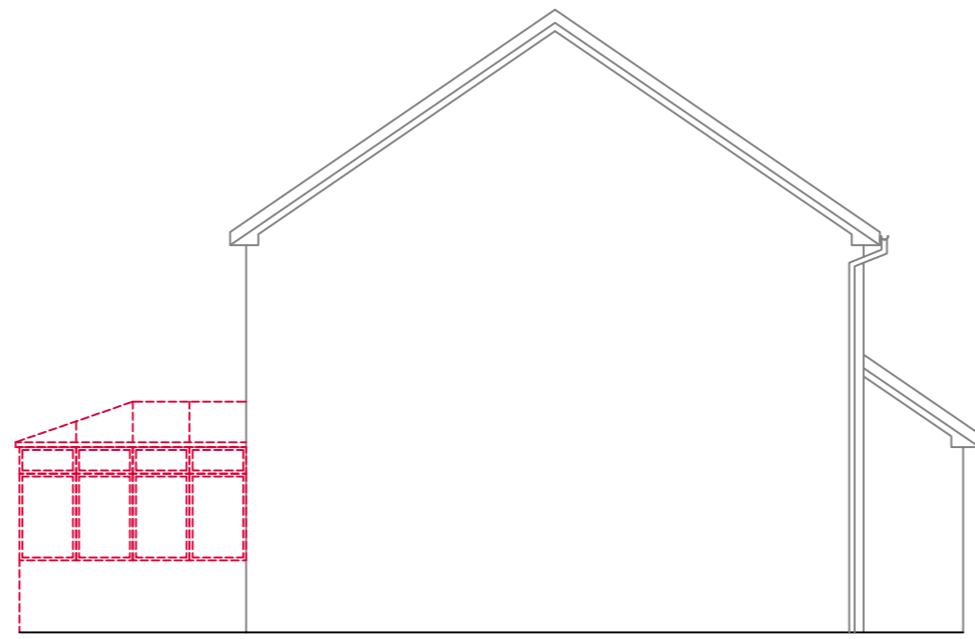

Side Elevation
1:100

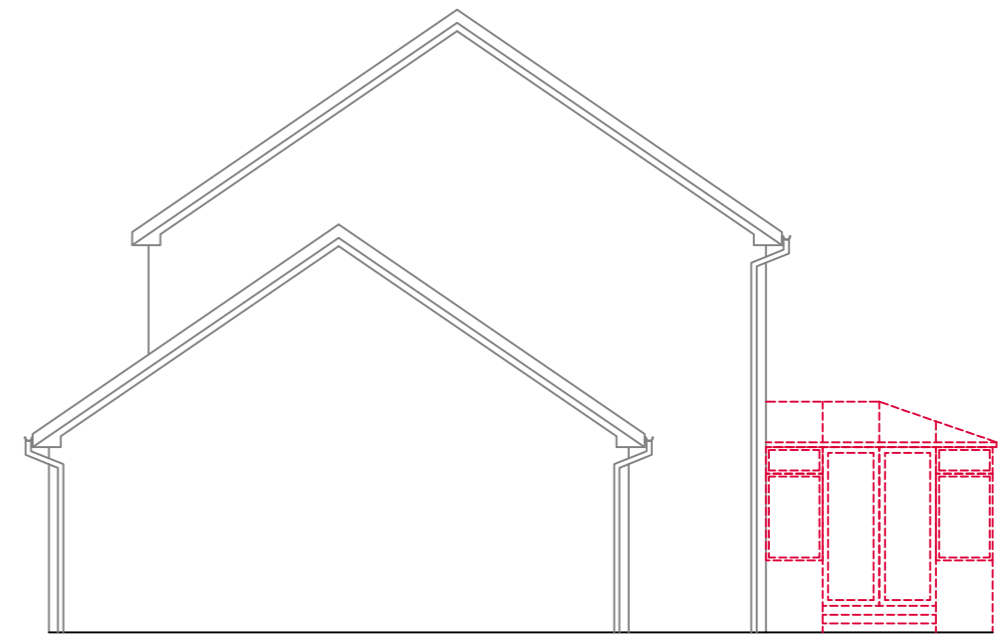

Side Elevation
1:100

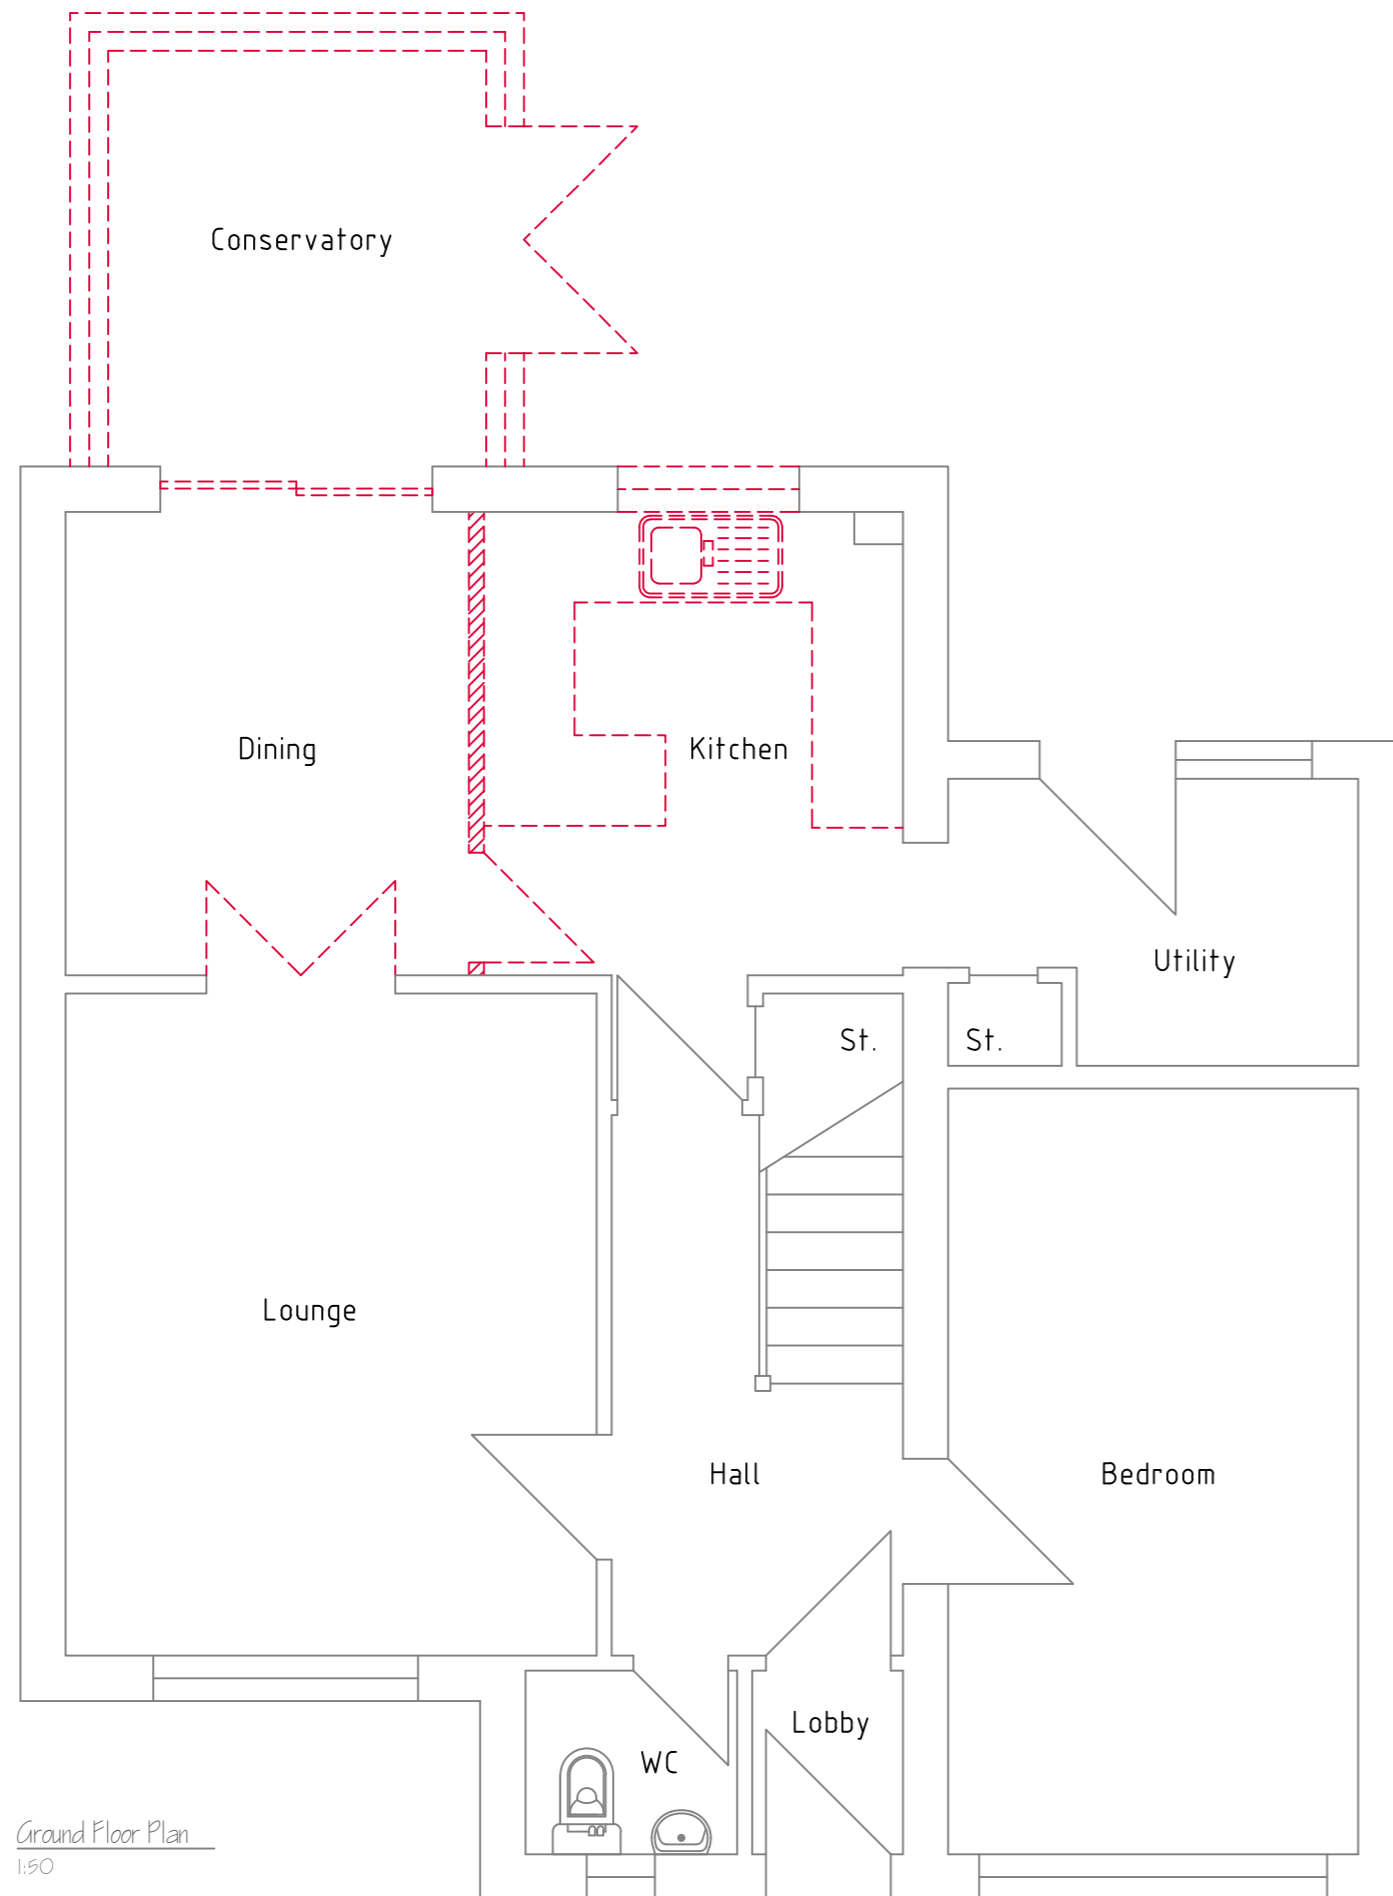

Ground Floor Plan
1:50



233 Grahamsdyke Street
Laurieston, FK2 9NA
0772 0772 636
barry@fk1design.co.uk

PLANNING APPLICATION
Mr Matt Donald,
35 Gartshore Gardens, Cumbernauld
Title: Existing Layouts
Drawing Number: 84/23/GG/01
Scale: 1:50/100 @ A2
Date: January 24