


Scale convertor


A2 Scale - A4 Scale		A2 Scale - A4 Scale	
1:1	1:2	1:5	1:10
1:10	1:20	1:25	1:50
1:50	1:100	1:100	1:200
1:250	1:500		

REV	DATE	AMENDMENT
A	15/1/24	SALES AREA NOTED
B	16/1/24	PLANNING ISSUE

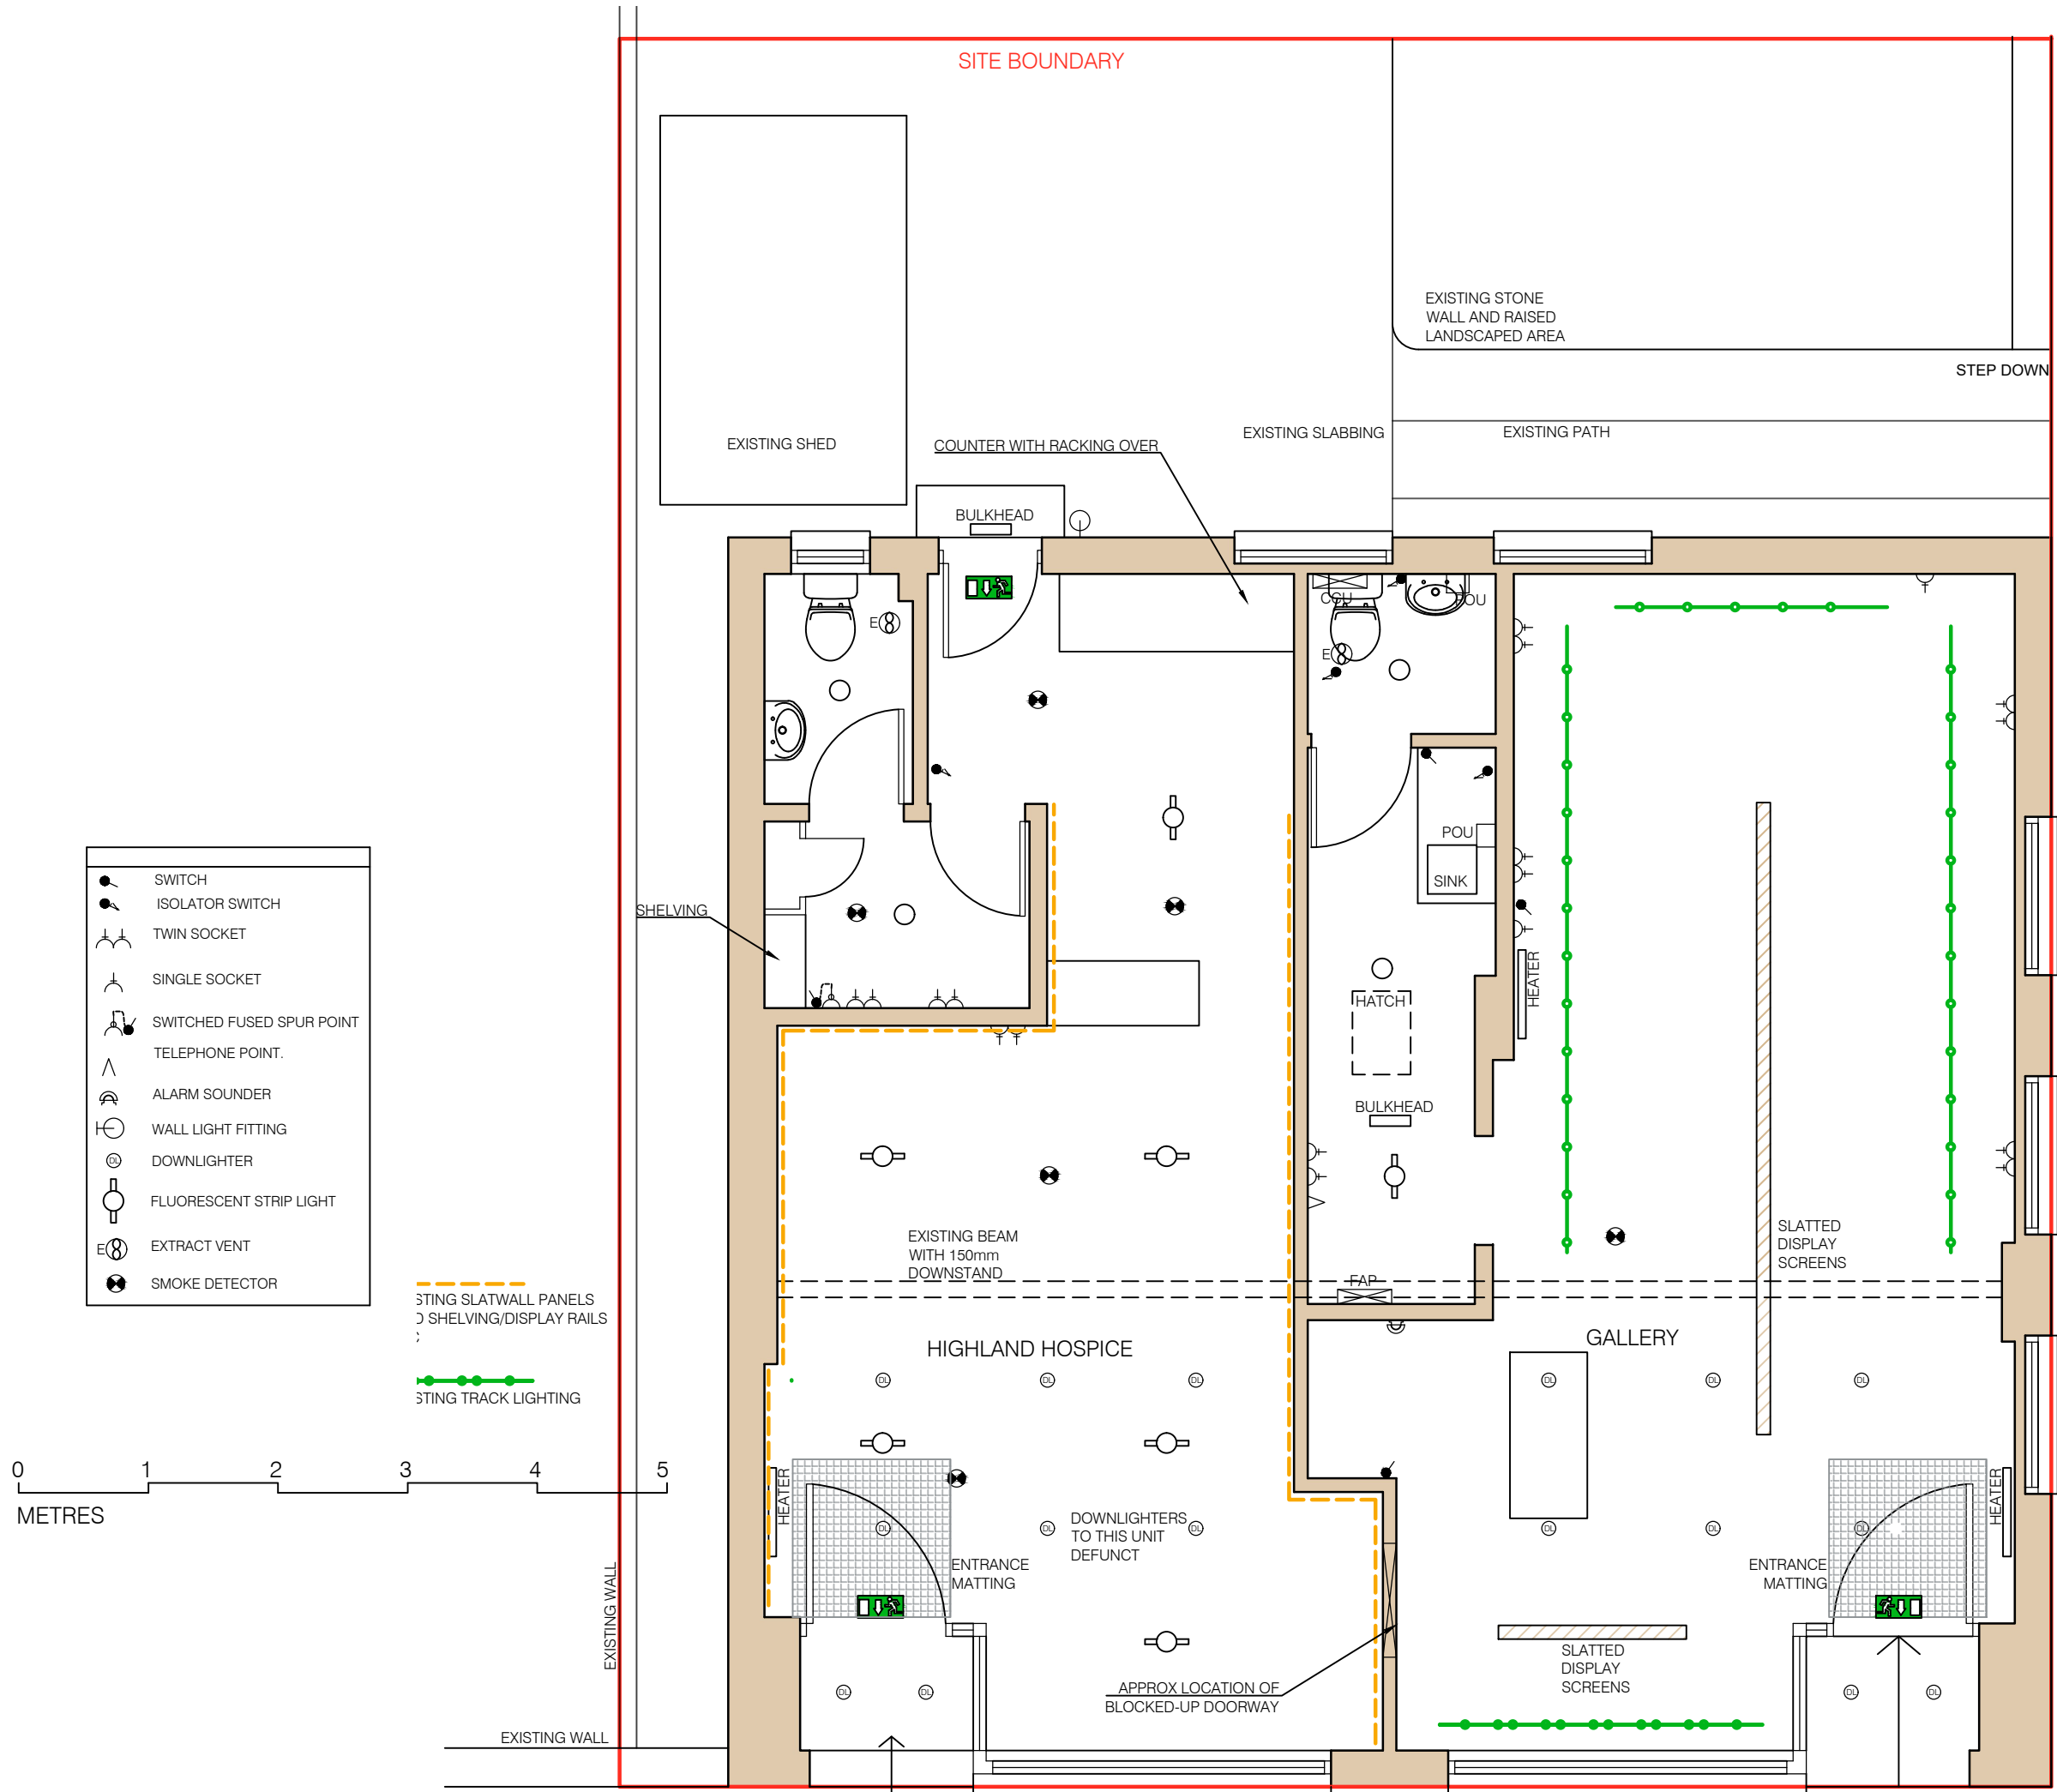


- SWITCH
- ISOLATOR SWITCH
- TWIN SOCKET
- SINGLE SOCKET
- SWITCHED FUSED SPUR POINT
- TELEPHONE POINT.
- ALARM SOUNDER
- WALL LIGHT FITTING
- DOWNLIGHTER
- FLUORESCENT STRIP LIGHT
- EXTRACT VENT
- SMOKE DETECTOR

--- SLATWALL PANELS
 --- SHELVING/DISPLAY RAILS
 --- SLATWALL TRACK LIGHTING

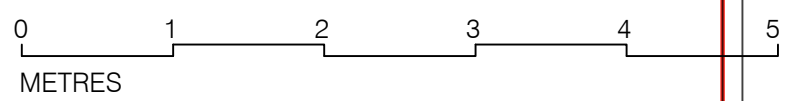

- Note:
- THIS DRAWING IS TO BE READ IN CONJUNCTION WITH ALL RELEVANT ARCHITECTS AND ENGINEERS DRAWINGS AND SPECIFICATIONS
 - DO NOT SCALE THIS DRAWING. ANY AMBIGUITIES, OMISSIONS AND ERRORS ON DRAWINGS SHALL BE BROUGHT TO THE AUTHOR'S ATTENTION IMMEDIATELY. ALL DIMENSIONS MUST BE CHECKED/VERIFIED ON SITE.
 - ALL DIMENSIONS ARE IN MILLIMETRES UNLESS NOTED OTHERWISE

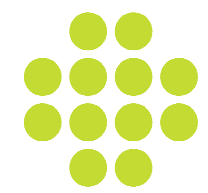

oberlanders

Project Name
PROPOSED EXPANSION OF EXISTING SHOP, PARK ROAD, PORTREE

Title
EXISTING FLOOR PLAN

Status
PLANNING

Drawing no
3131-OBE-XX-XX-D-A-000102

Drawn By
JB
 Drawn Date
JAN 24
 Scale (s) @ A3
1/50

Rev
B

Oberlanders Architects
 Room 101, Inverness Creative Academy
 Inverness IV2 3JP
 01463 217120
 E mail@oberlanders.co.uk
www.oberlanders.co.uk