


SOUTHWEST ELEVATION

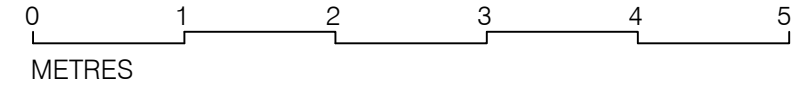


Scale convertor

A2 Scale - A4 Scale		A2 Scale - A4 Scale	
1:1	1:2	1:5	1:10
1:10	1:20	1:25	1:50
1:50	1:100	1:100	1:200
1:250	1:500		


  

REV	DATE	AMENDMENT
A	16/1/24	PLANNING ISSUE

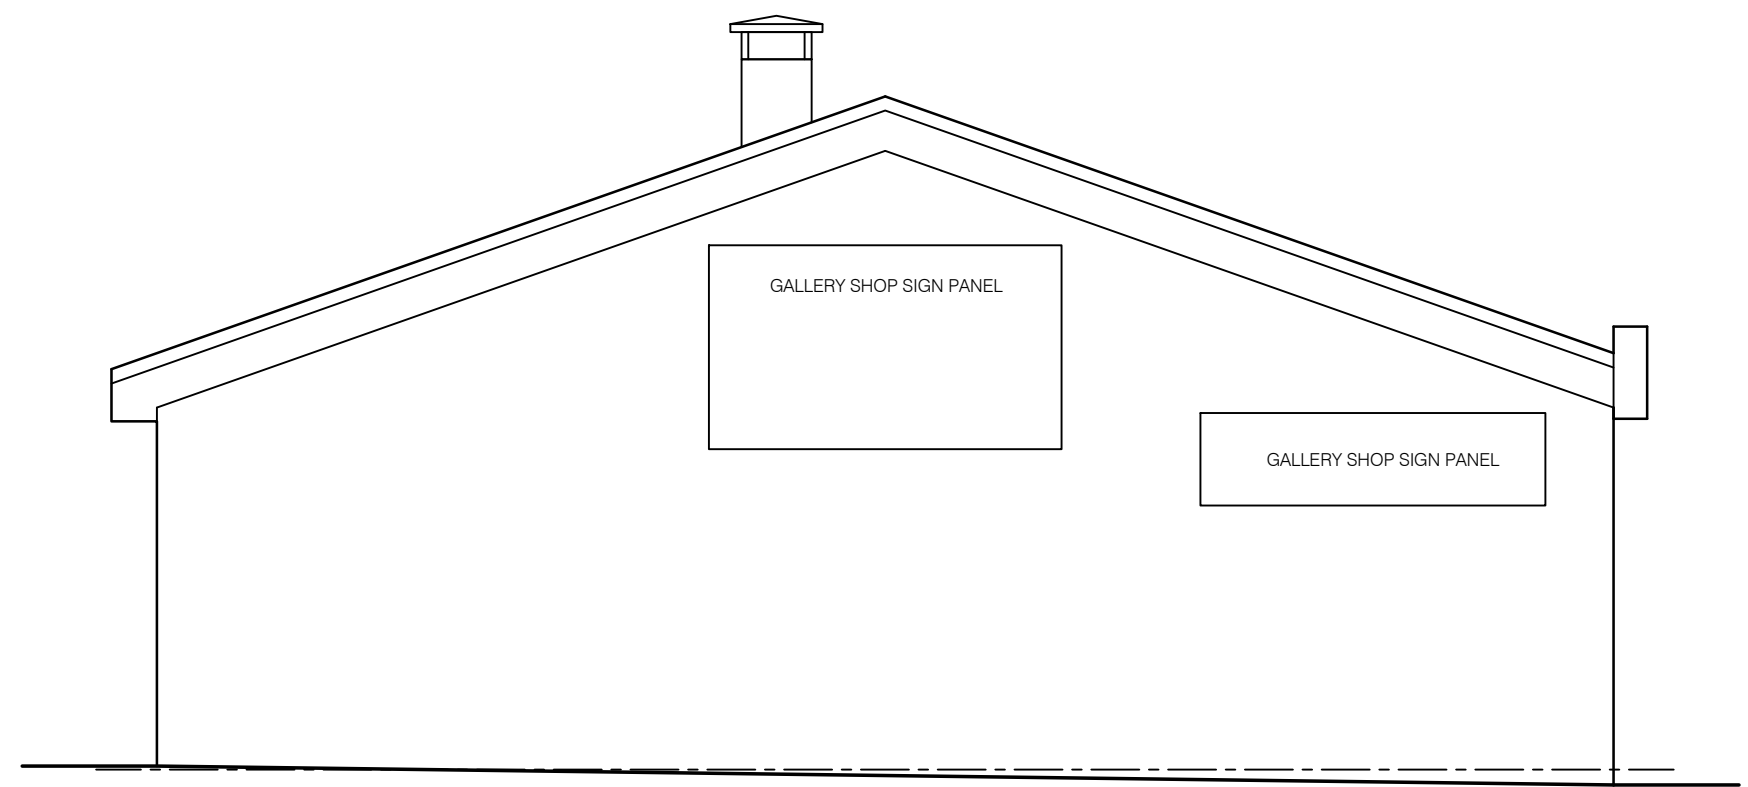

SOUTHEAST ELEVATION

- Note:
1. THIS DRAWING IS TO BE READ IN CONJUNCTION WITH ALL RELEVANT ARCHITECTS AND ENGINEERS DRAWINGS AND SPECIFICATIONS
  2. DO NOT SCALE THIS DRAWING. ANY AMBIGUITIES, OMISSIONS AND ERRORS ON DRAWINGS SHALL BE BROUGHT TO THE AUTHOR'S ATTENTION IMMEDIATELY. ALL DIMENSIONS MUST BE CHECKED/VERIFIED ON SITE.
  3. ALL DIMENSIONS ARE IN MILLIMETRES UNLESS NOTED OTHERWISE

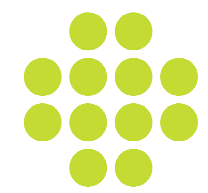

**oberlanders**

Project Name  
**PROPOSED EXPANSION OF EXISTING SHOP, PARK ROAD, PORTREE**

Title  
**EXISTING SW & SE ELEVATIONS**

Status  
**PLANNING**

Drawing no  
**3131-OBE-XX-XX-D-A-000202**

Rev  
**A**

Drawn By  
**JB**

Drawn Date  
**JAN 24**

Scale (s) @ A3  
**1/50**

**Oberlanders Architects**  
Room 101, Inverness Creative Academy  
Inverness IV2 3JP  
01463 217120  
E mail@oberlanders.co.uk  
**www.oberlanders.co.uk**