



Scale convertor			
A2 Scale - A4 Scale		A2 Scale - A4 Scale	
1:1	1:2	1:5	1:10
1:10	1:20	1:25	1:50
1:50	1:100	1:100	1:200
1:250	1:500		


REV	DATE	AMENDMENT
A	15/1/24	SALES AREA NOTED
B	16/1/24	PLANNING ISSUE

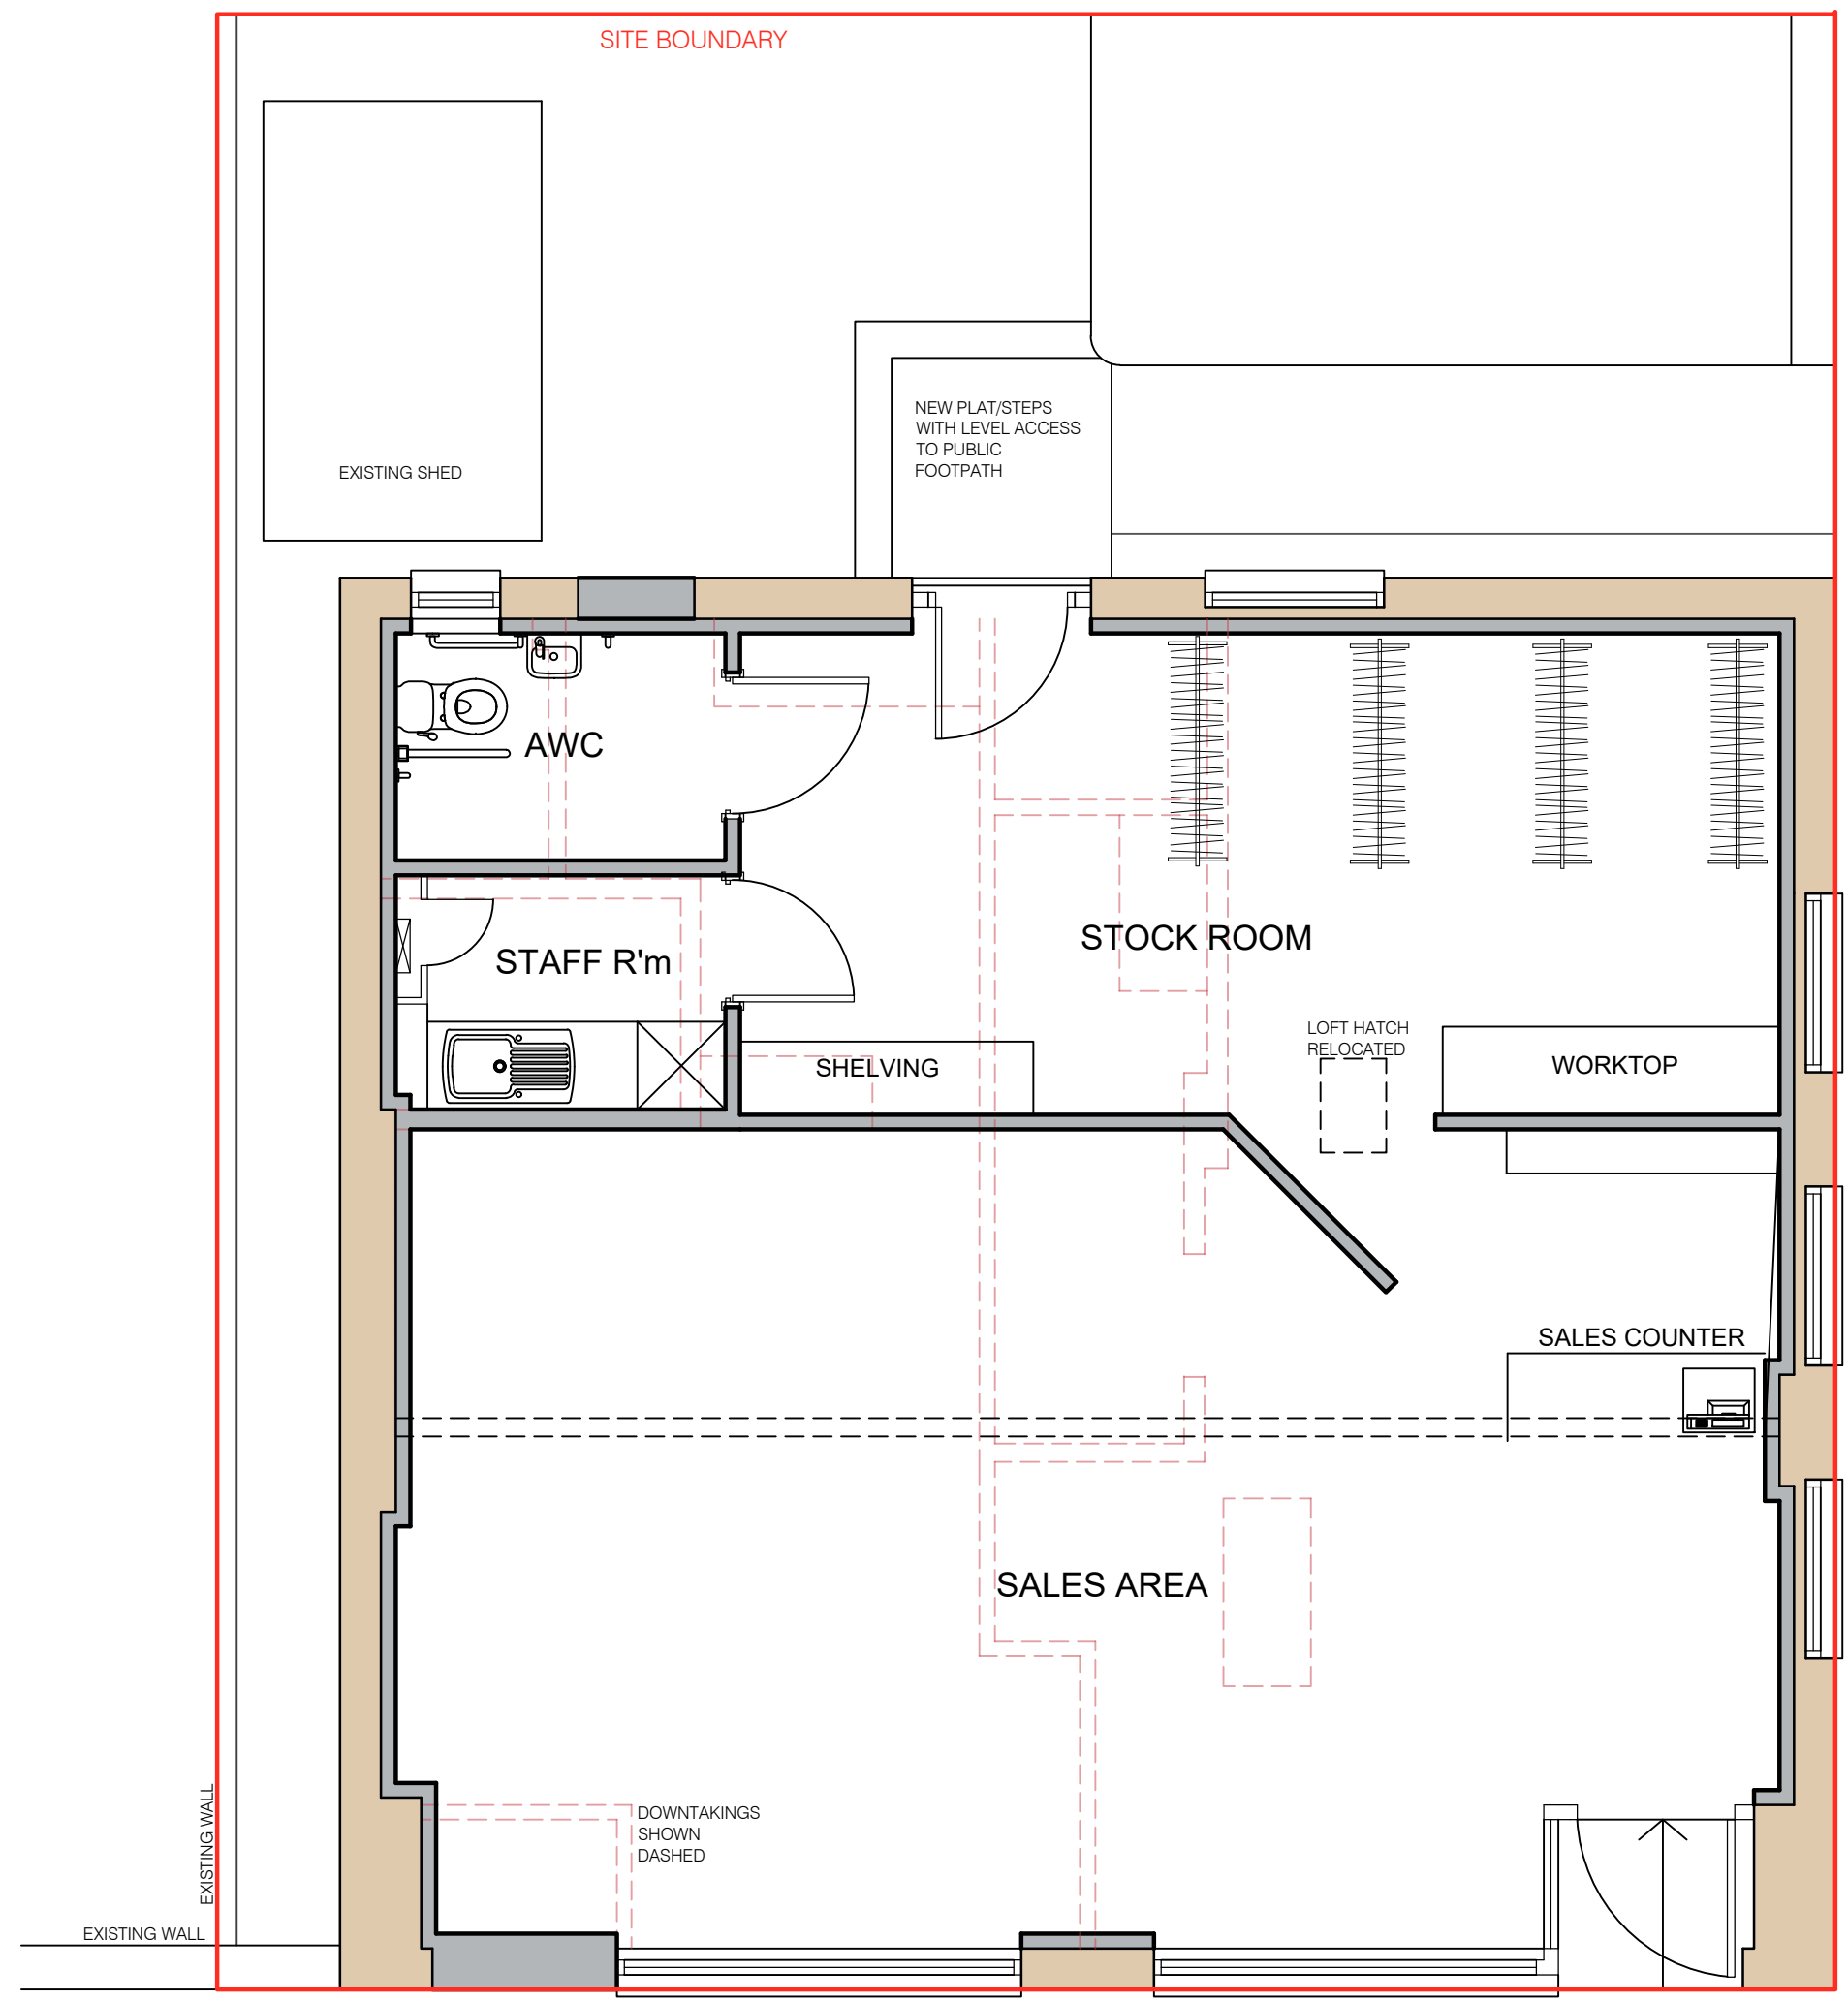

## FLOOR PLAN



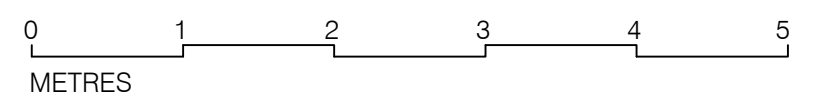- Note:
- THIS DRAWING IS TO BE READ IN CONJUNCTION WITH ALL RELEVANT ARCHITECTS AND ENGINEERS DRAWINGS AND SPECIFICATIONS
  - DO NOT SCALE THIS DRAWING. ANY AMBIGUITIES, OMISSIONS AND ERRORS ON DRAWINGS SHALL BE BROUGHT TO THE AUTHOR'S ATTENTION IMMEDIATELY. ALL DIMENSIONS MUST BE CHECKED/VERIFIED ON SITE.
  - ALL DIMENSIONS ARE IN MILLIMETRES UNLESS NOTED OTHERWISE

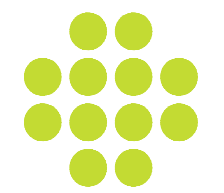

**oberlanders**

Project Name  
**PROPOSED EXPANSION OF EXISTING SHOP, PARK ROAD, PORTREE**

Title  
**PROPOSED FLOOR PLAN**

Status  
**PLANNING**

Drawing no  
**3131-OBE-XX-XX-D-A-010101** Rev  
**B**

Drawn By  
**JB** **Oberlanders Architects**  
 Room 101, Inverness Creative Academy  
 Inverness IV2 3JP  
 01463 217120  
 E mail@oberlanders.co.uk  
 Scale (s) @ A3  
**1/50** **www.oberlanders.co.uk**