

NOTES:
ALL LEVELS, ANGLES AND DIMENSIONS TO BE CHECKED
ON SITE PRIOR TO COMMENCEMENT OF WORKS.

THIS DRAWING IS TO BE READ IN CONJUNCTION WITH ALL
RELEVANT STRUCTURAL ENGINEERS AND MECHANICAL AND
ELECTRICAL ENGINEERS DRAWINGS, DETAILS AND
SPECIFICATIONS.

Revisions:

P1 Planning

24/01/2024




Proposed Front Elevation
Scale 1:50@A1




Proposed Rear Elevation
Scale 1:50@A1

- Note:-
Proposed Elevations finishes as follows:-
1. Roof Tile to match existing
 2. Wall Finish to match existing render
 3. External Windows and doors to match existing UPVC doors and windows
 4. Rear flat roof to be finished with single ply membrane.

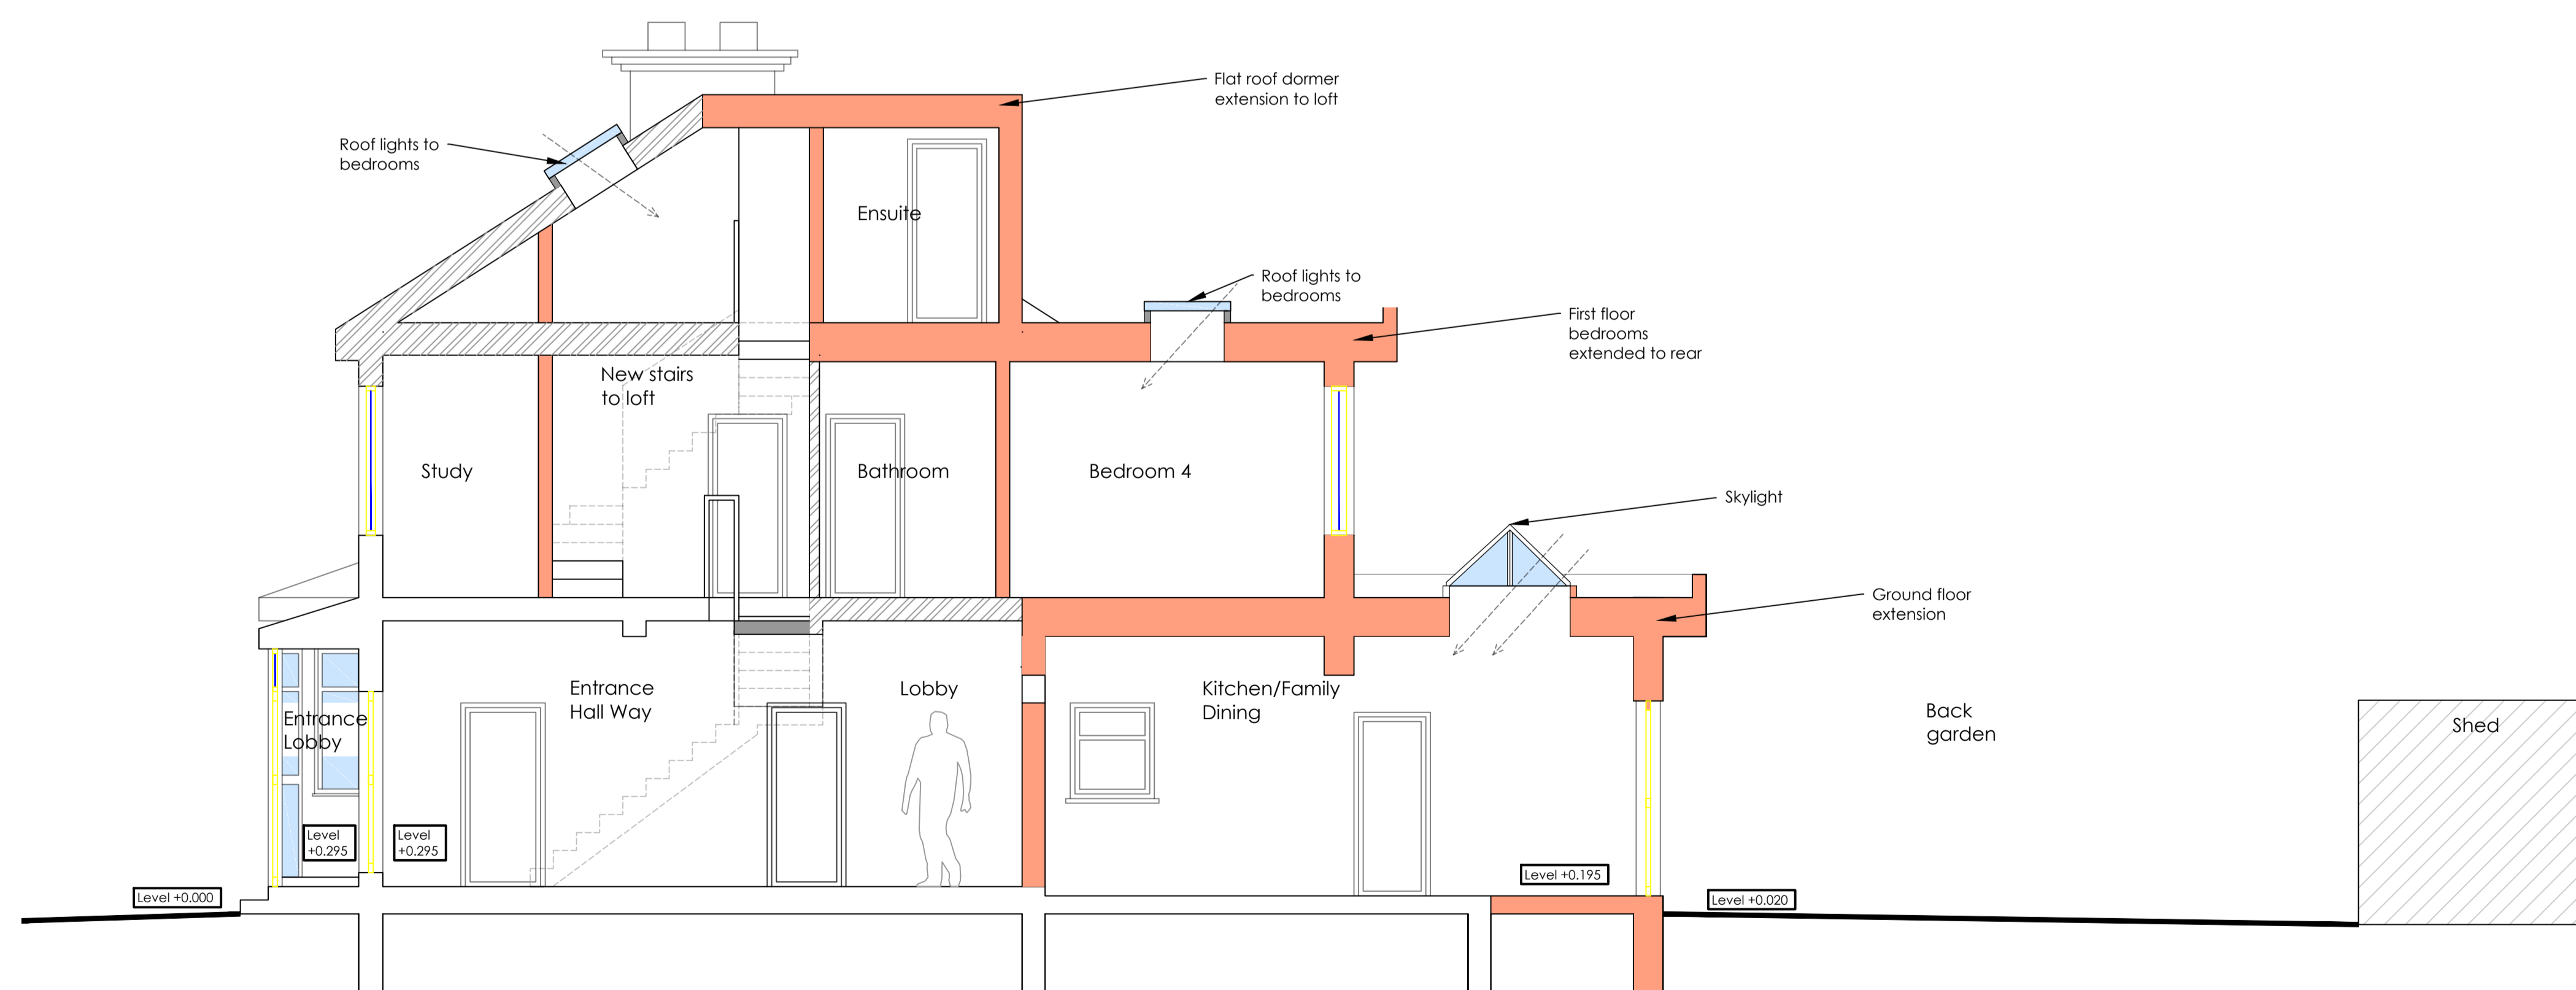

Proposed Schematic Section AA
Scale 1:50@A1

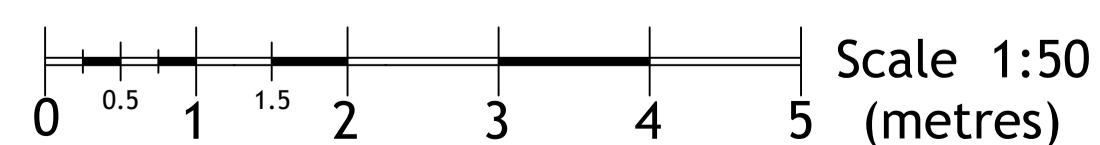

- Index:-
- Existing walls
 - Proposed walls

Status:
Planning



Client:
Mr Muslim Tambawala

Project:
Residential extension and internal refurbishments
at No 5 Meanley Road,
Manor Park,
London,
E126AP

Title:
Proposed Drawings
Proposed Elevations and Schematic Section

Scale @A1:	Date:	Drawn:	Checked:
1:50	04/01/2024	ZG	ZG

Drawing no.:	Revision:
ZG P19-105-005	P1