

NOTES:
ALL LEVELS, ANGLES AND DIMENSIONS TO BE CHECKED ON
SITE PRIOR TO COMMENCEMENT OF WORKS.

THIS DRAWING IS TO BE READ IN CONJUNCTION WITH ALL
RELEVANT STRUCTURAL ENGINEERS AND MECHANICAL AND
ELECTRICAL ENGINEERS DRAWINGS, DETAILS AND
SPECIFICATIONS.

Revisions:

P1 Planning

24/01/2024

Status:

Planning



Design Studio 53
23 Dolphin Close,
Linton,
Cambridgeshire,
CB21 4XA

M: +44 (0)7787813077
Email: info@zainabgandhi.com

Client:

Mr Muslim Tambawala

Project:


Residential extension and internal refurbishments
at No 5 Meanley Road,
Manor Park,
London,
E126AP

Title:

Existing Drawings
Existing Roof Plan

Scale @ A4	Date:	Drawn:	Checked:
1:100	24/01/2024	ZG	ZG

Drawing no.:	Revision:
ZG P19-105-006	P1

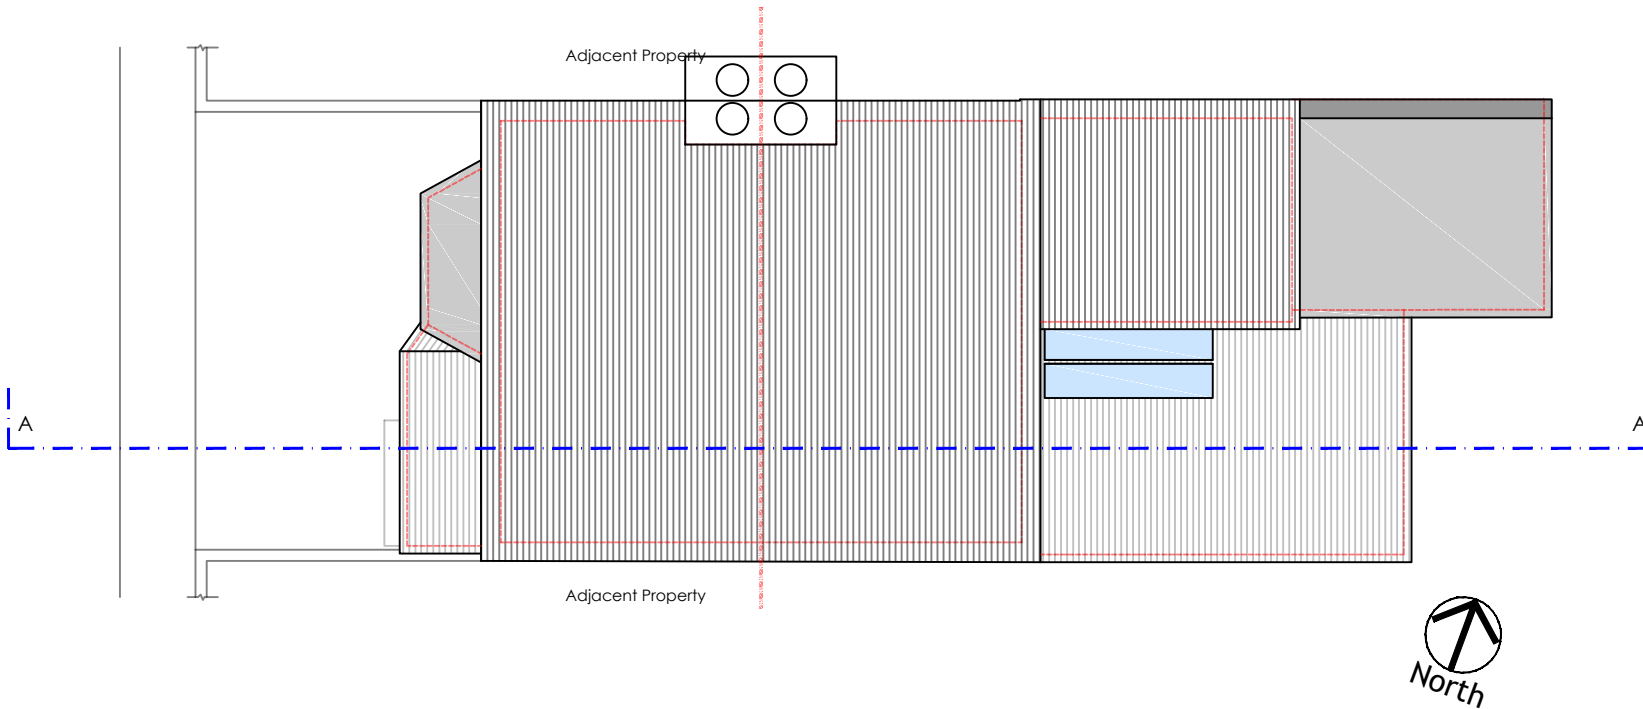

Existing Roof Plan
Scale 1:100@A1

