

NOTES:
ALL LEVELS, ANGLES AND DIMENSIONS TO BE CHECKED ON SITE PRIOR TO COMMENCEMENT OF WORKS.

THIS DRAWING IS TO BE READ IN CONJUNCTION WITH ALL RELEVANT STRUCTURAL ENGINEERS AND MECHANICAL AND ELECTRICAL ENGINEERS DRAWINGS, DETAILS AND SPECIFICATIONS.

Revisions:

P1 Planning


24/01/2024




Existing Front Elevation
Scale 1:50@A1



Existing Rear Elevation
Scale 1:50@A1

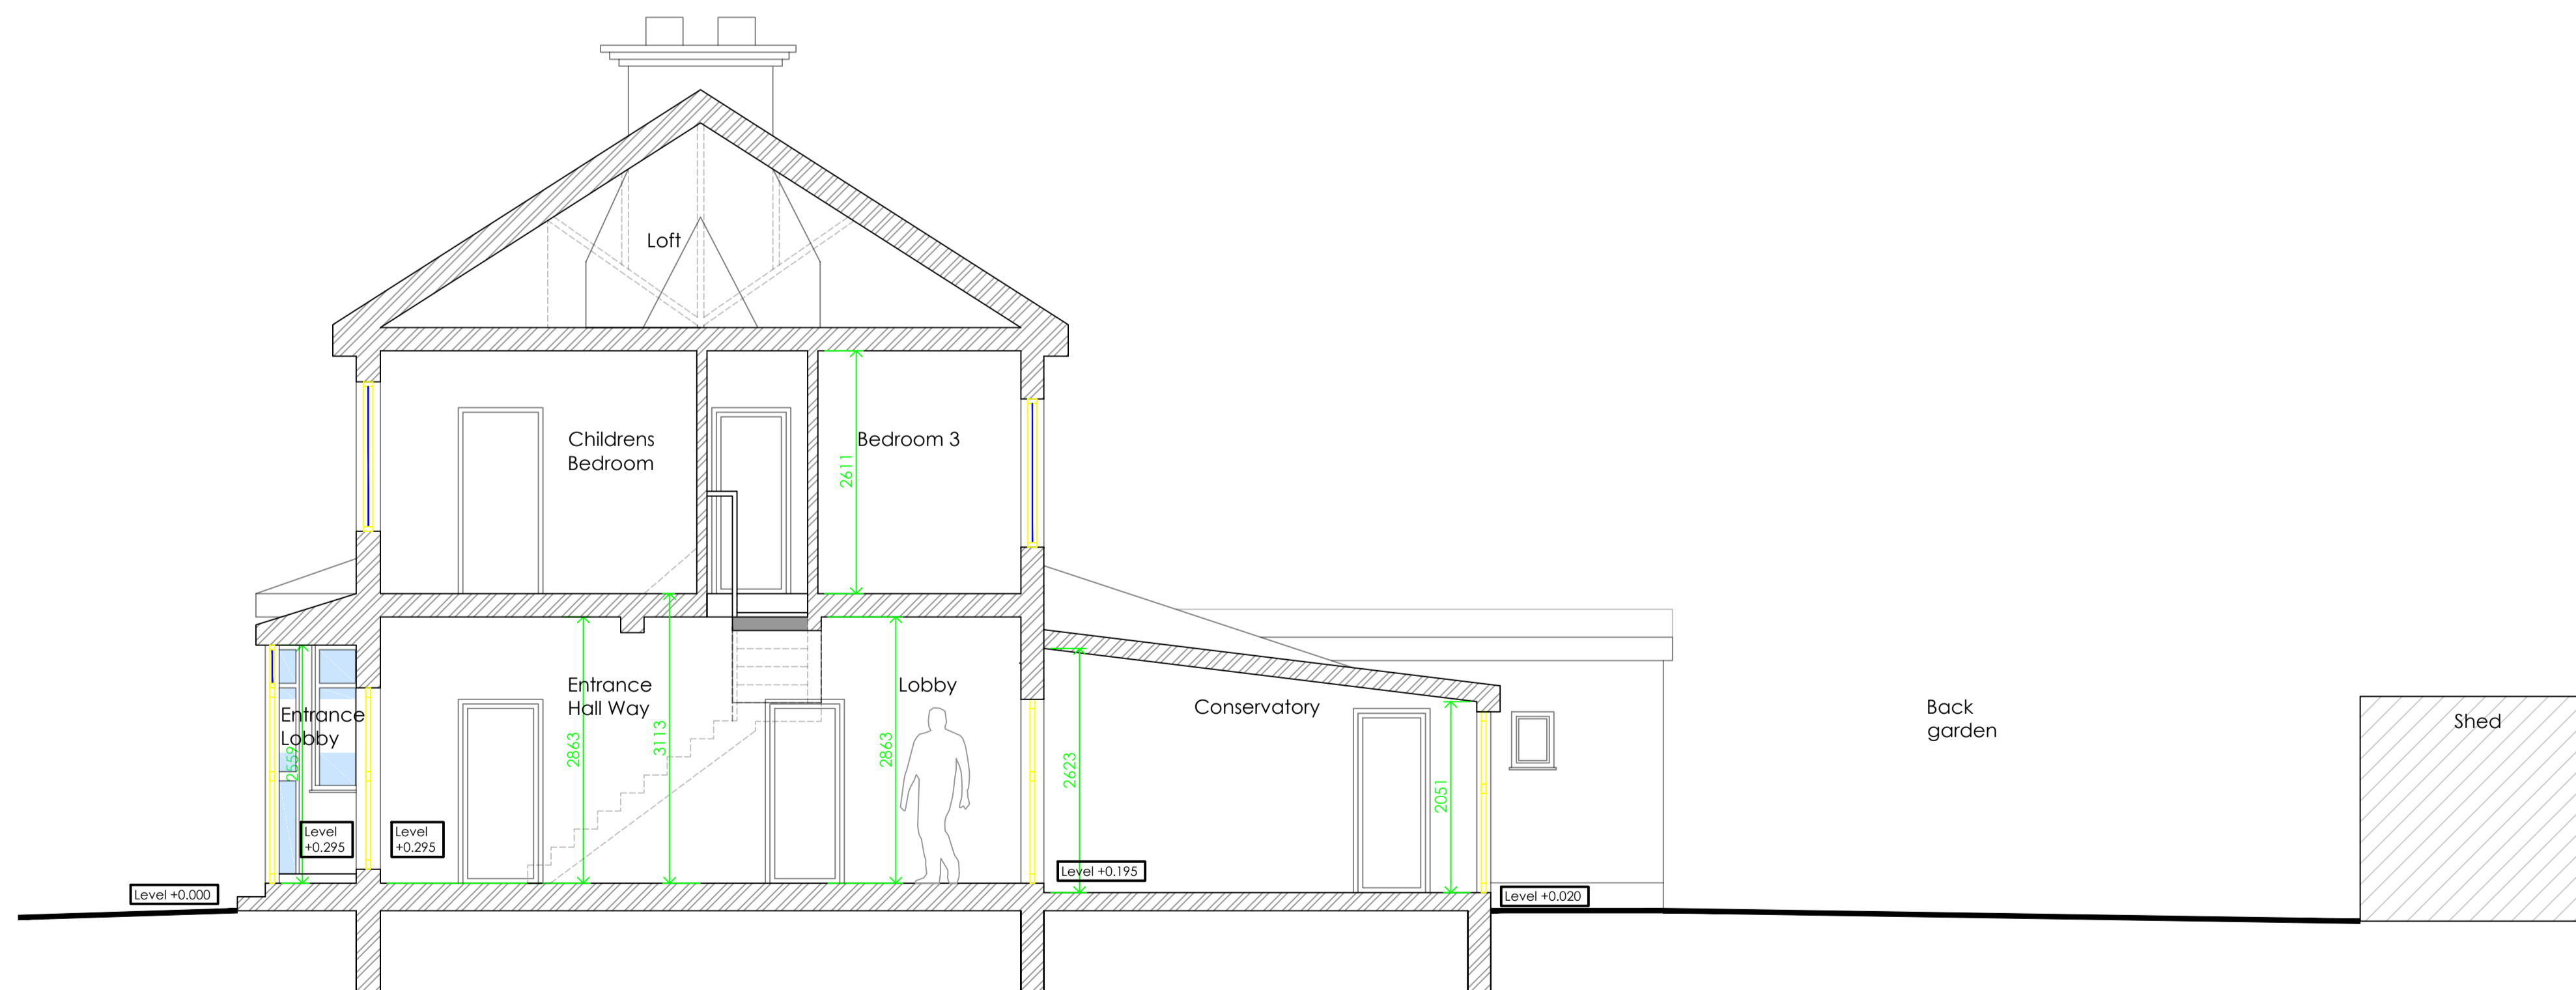

Existing Schematic Section AA
Scale 1:50@A1

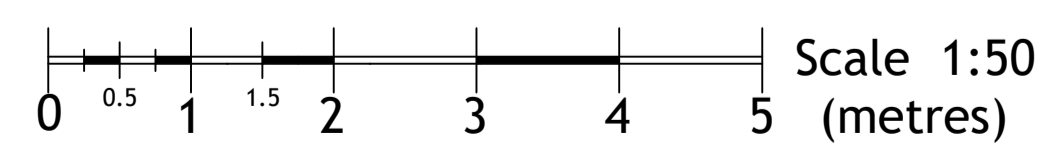

Index:-

Existing walls

Proposed walls

Status:
Planning



Design Studio 53
23 Dolphin Close,
Linton,
Cambridgeshire,
CB214XA

M: +44 (0)7787813077
Email: info@zainabgandhi.com

Client:

Mr Muslim Tambawala

Project:

Residential extension and internal refurbishments
at No 5 Meanley Road,
Manor Park,
London,
E126AP

Title:

Existing Survey Drawings
Existing Elevations and Schematic Section

Scale @A1:	Date:	Drawn:	Checked:
1:50	04/01/2024	ZG	ZG

Drawing no.:	Revision:
ZG P19-105-003	P1