




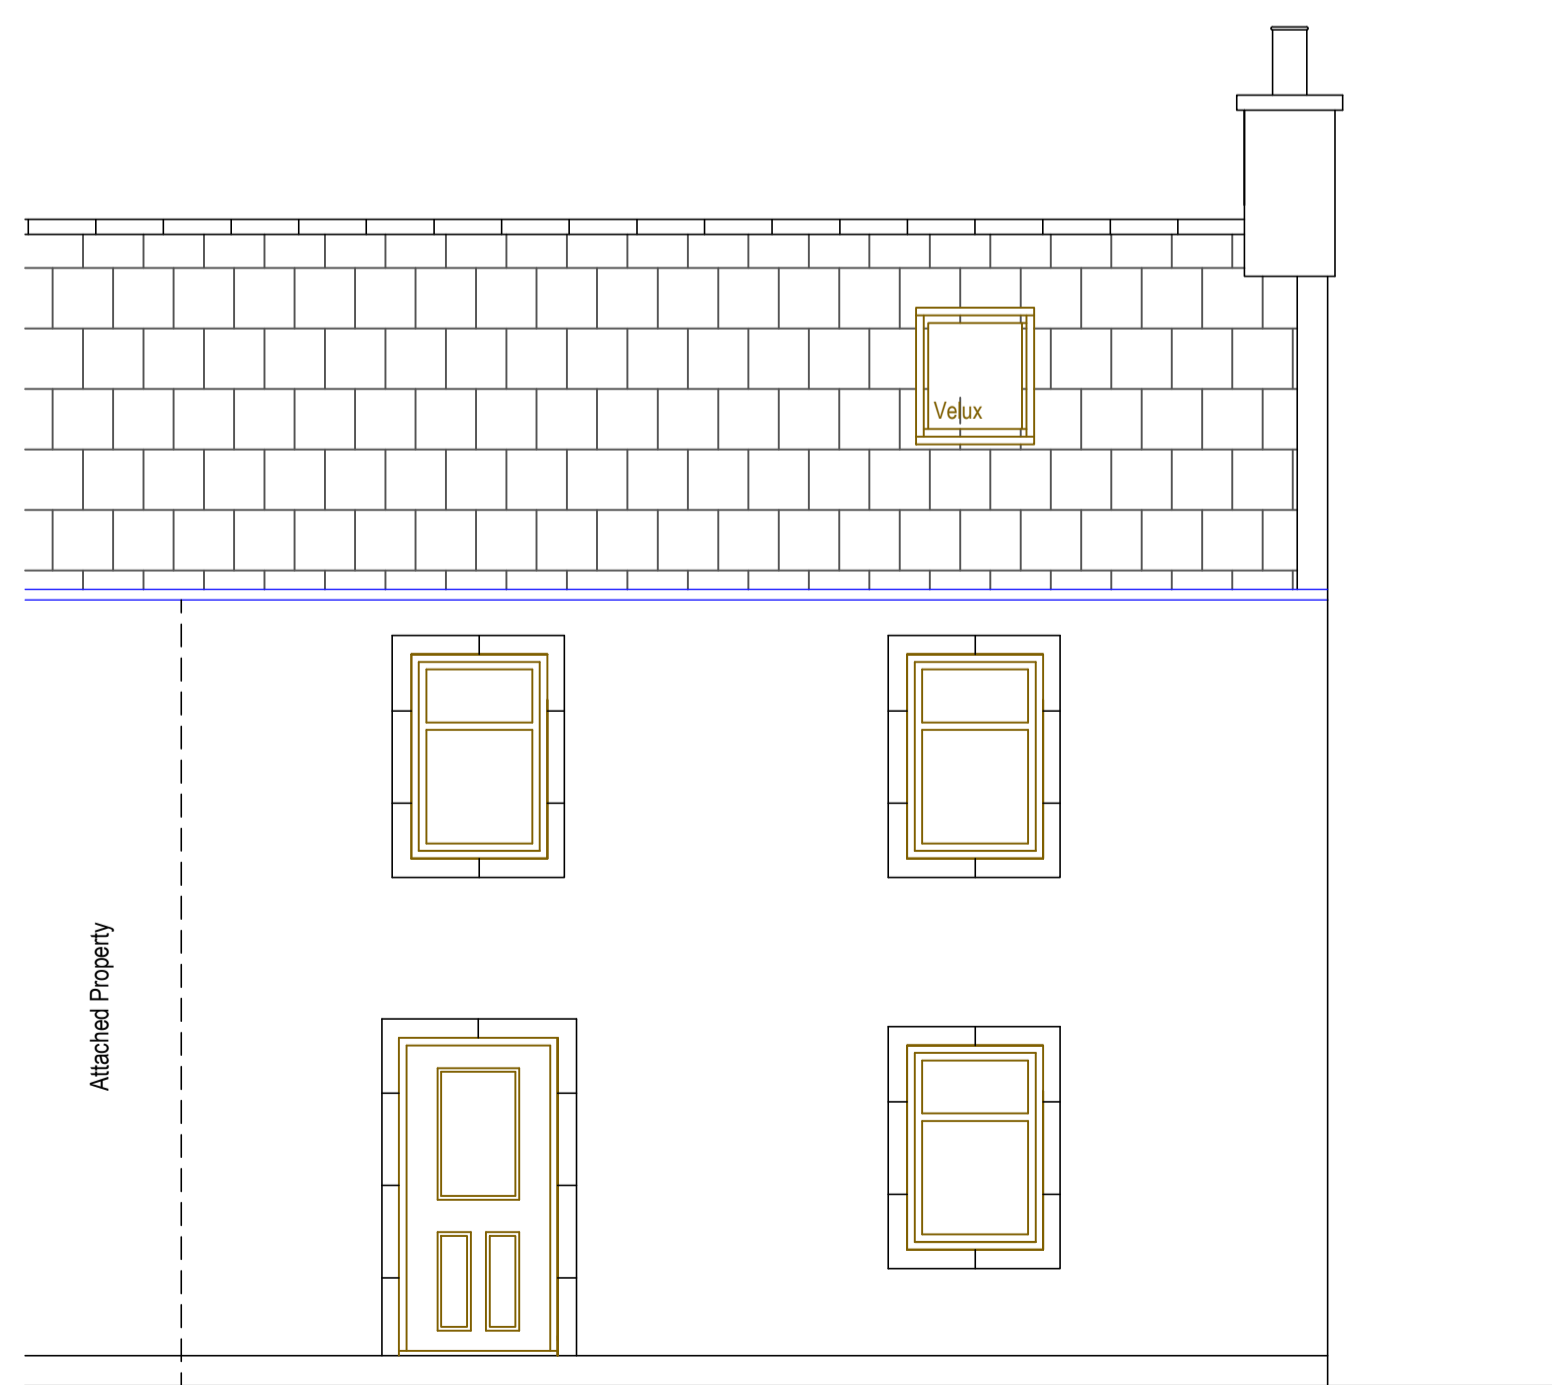

Rear Elevation

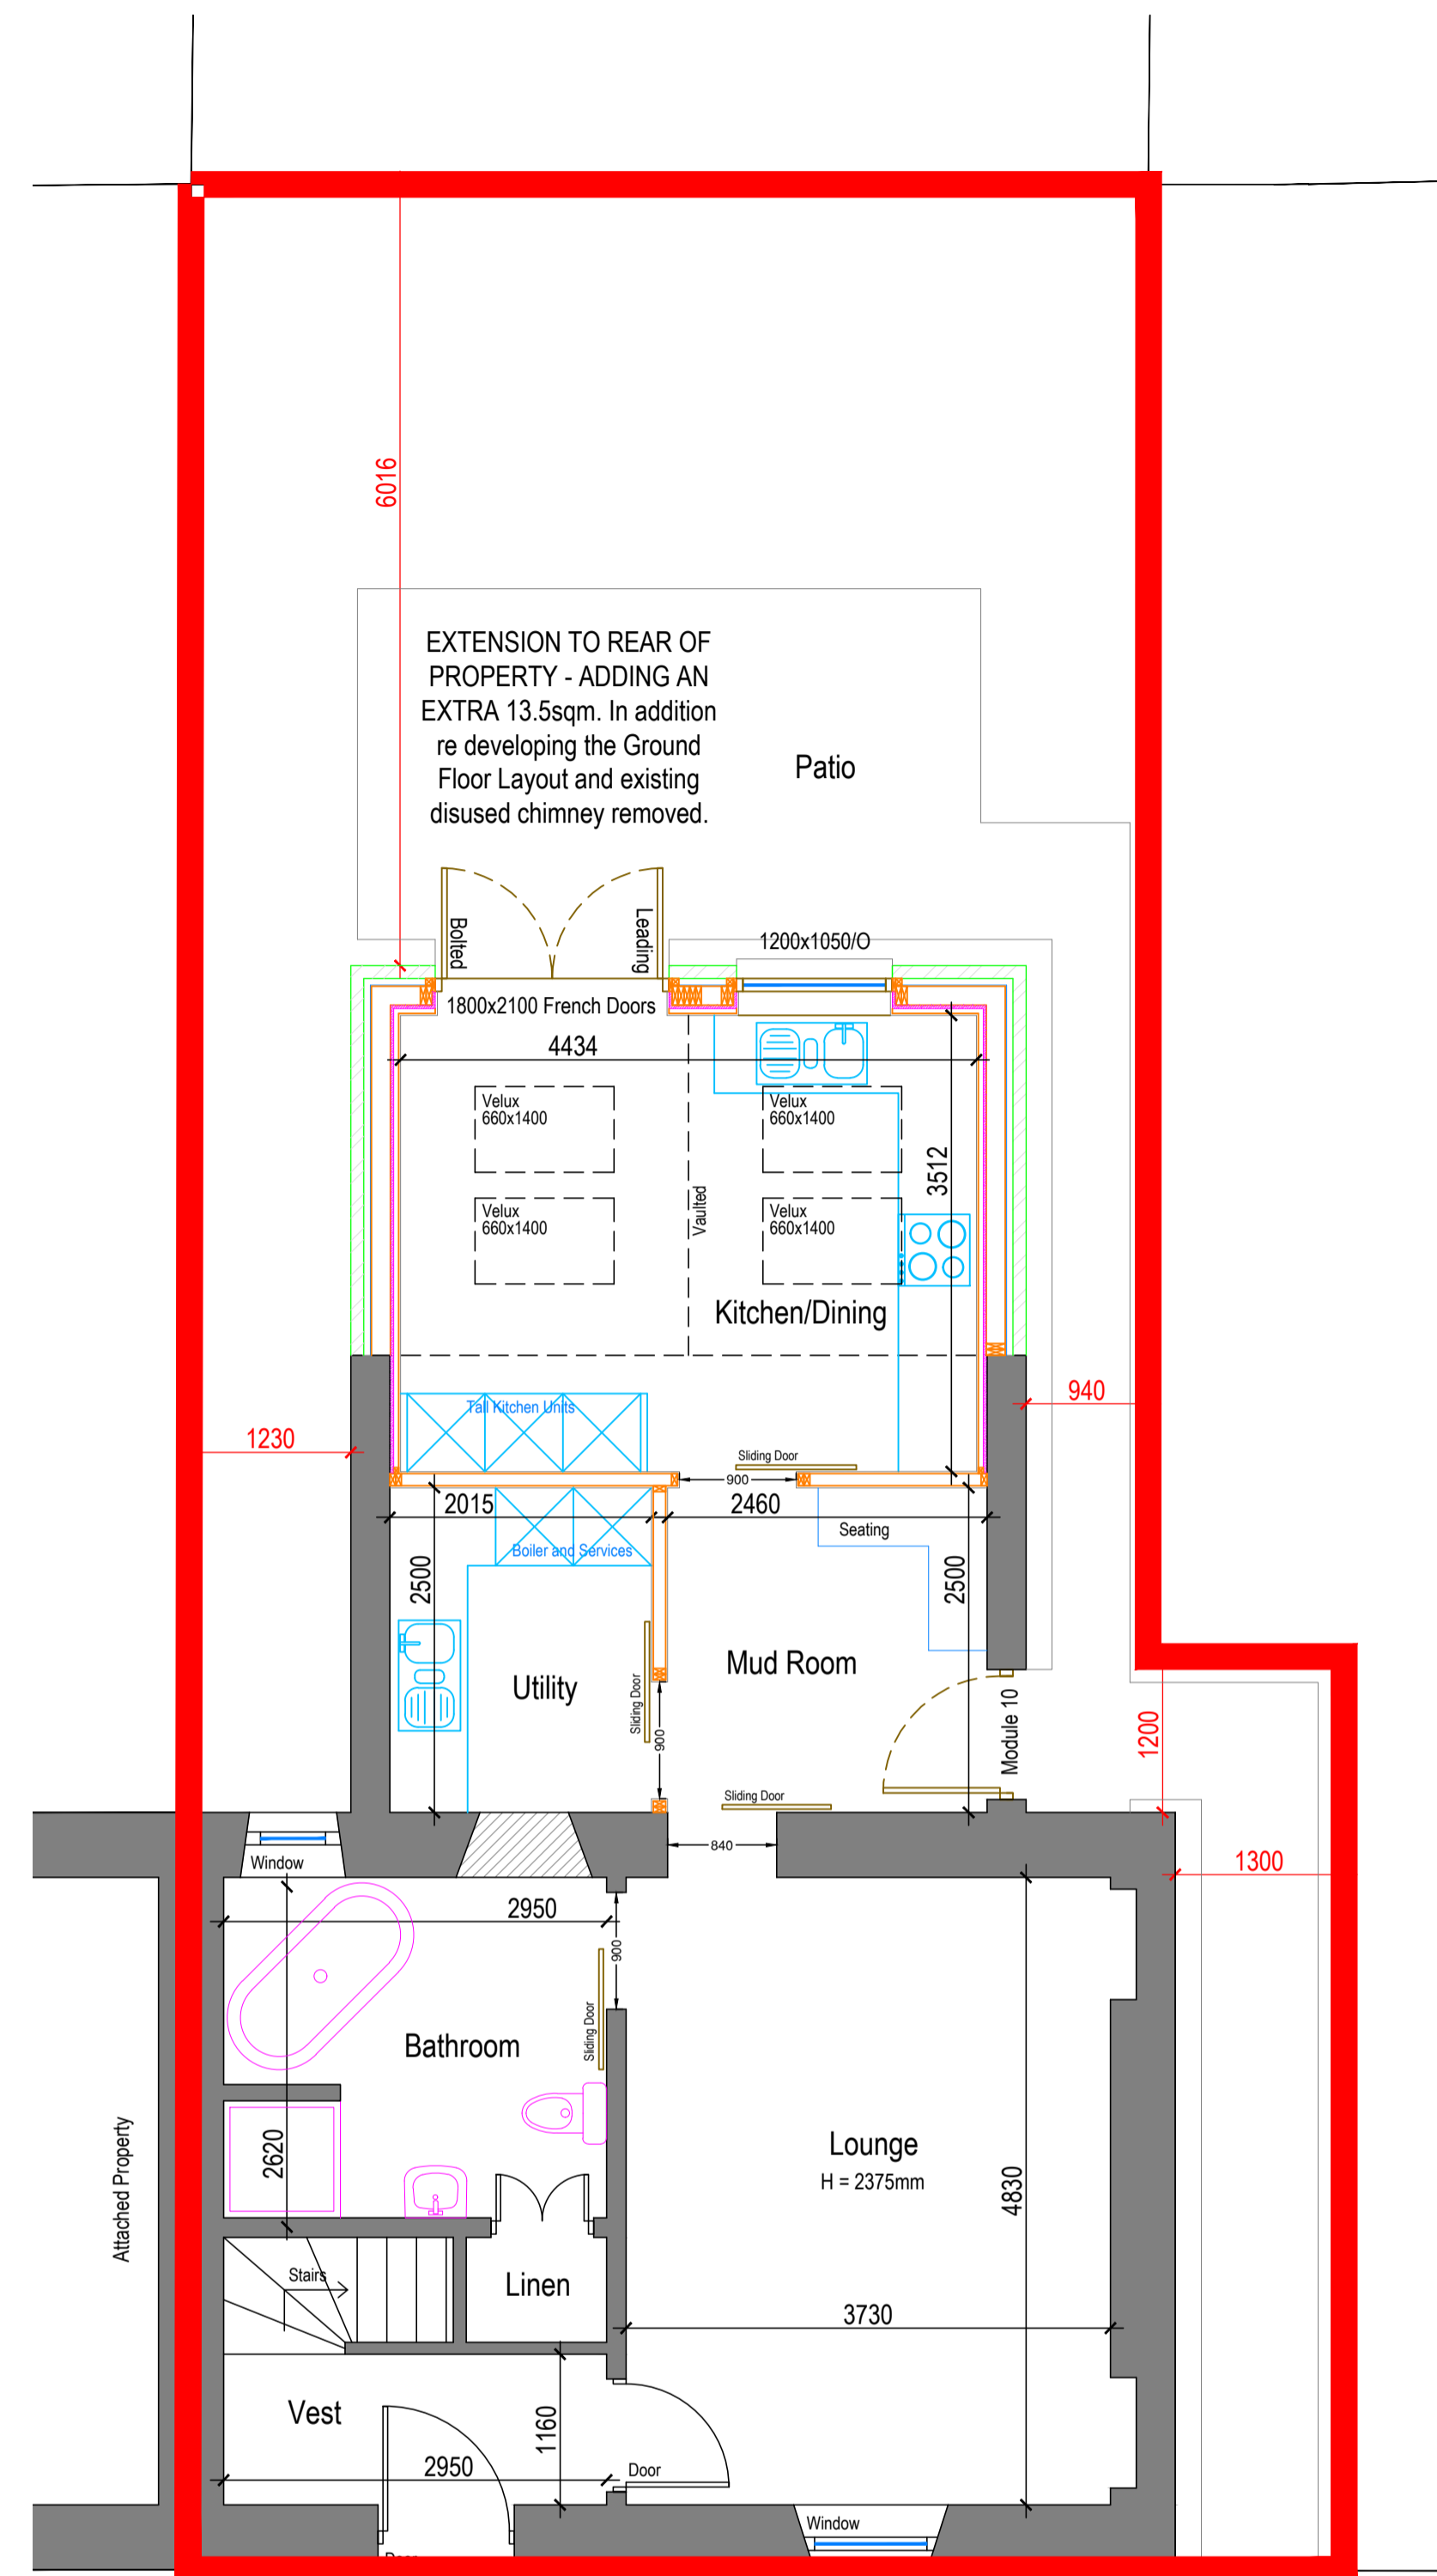

Front Elevation

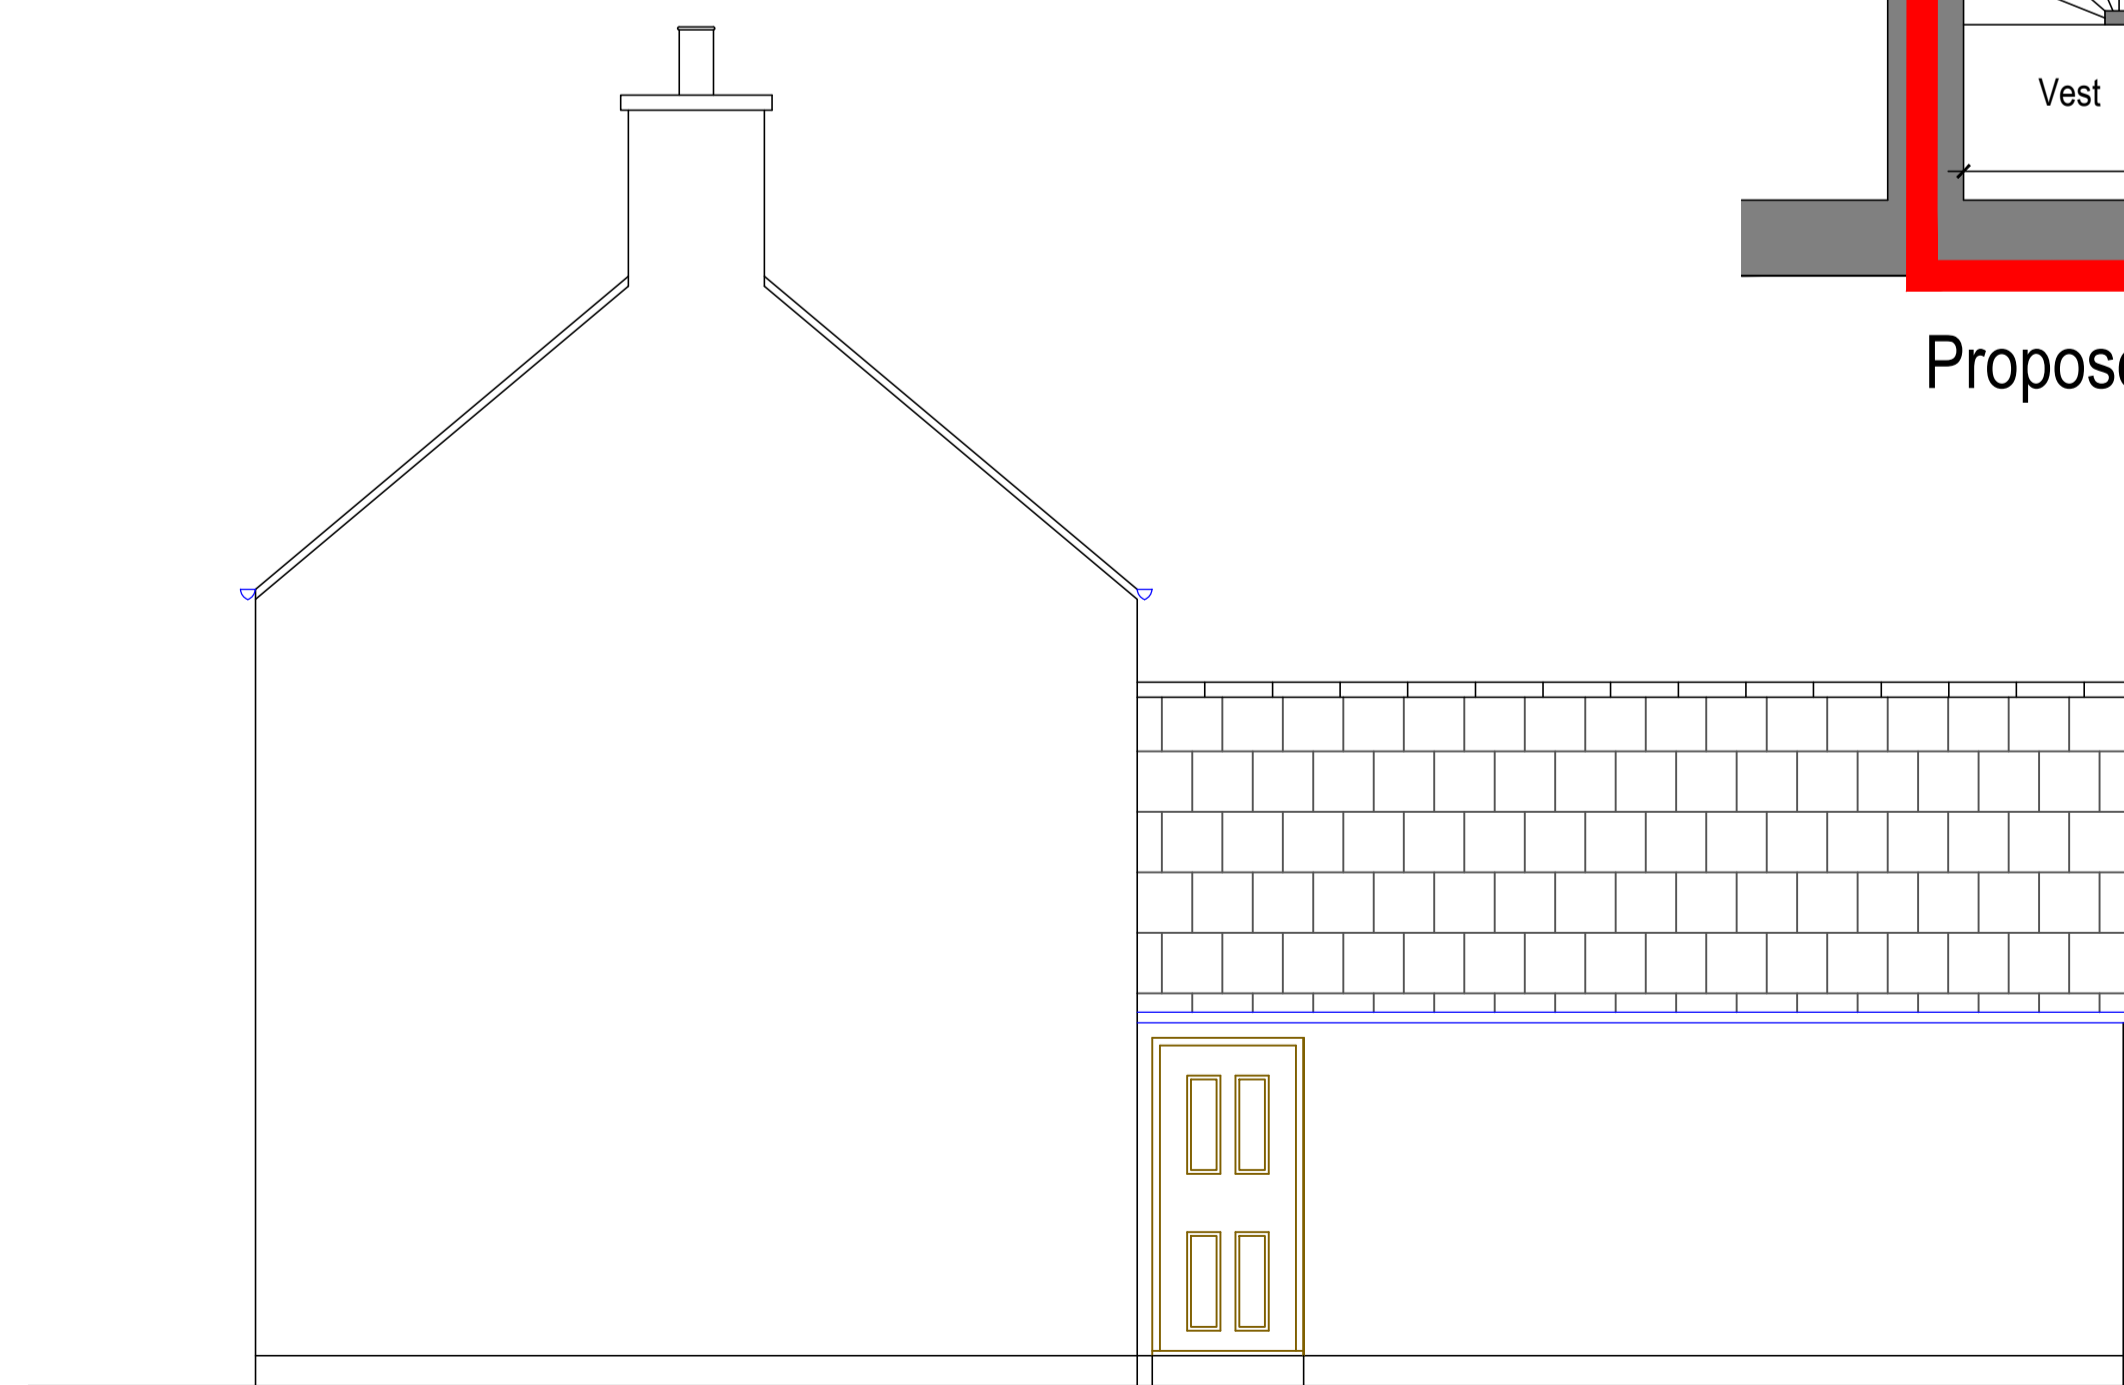

Proposed Site Plan

Notes
 All drawings to be read in conjunction with structural engineers drawings.
 Do not scale this drawing.
 All dimensions to be checked on site prior to commencement of construction and prior to ordering of materials and components.

- EXTERNAL FINISHES-(MATCH EXISTING PROPERTY)**
1. Grey Slate Roof Tiles
 2. Cement Basecourse
 3. Roughcast Finish
 4. UPVC White Windows And Doors

Revision	Date

8 Malin Place, Lossiemouth, Moray IV31 6TQ
 Telephone (01343) 812444 Mob 07834 763019
 e-mail : scampbell02@btinternet.com

Project
13 John Street
Lossiemouth
Moray

Drawing
Plans and Elevations

Scale **1:50 (A1)**

Date **27-12-2023** Drawn By **S Campbell**

Customer **Mr and Mrs Dalton**

Drawing No. **1-01/PL/13JS/02**